


NOTES

1. This drawing is to be read in conjunction with all relevant Architects and Bailey Johnson Hayes drawings and specifications.
2. Do not scale. Work only to figured dimensions.
3. All dimensions to be confirmed on site prior to commencement of work.
4. Proposed Layout in accordance with planning approved Access Road General Arrangement Plan 14042-60-GA (N).
5. All works subject to agreement by Oxfordshire County Council (OCC) Road Agreements department.
6. This document contains OS data © Crown copyright 2019.

SCALE

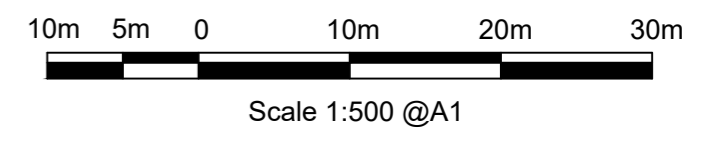

KEY

- OCC Highway Boundary - Purple
- S278 Works Boundary - Red
- Highway Drainage - Blue
- Cyclist Visibility Splay - Magenta
- Land for dedication - Pink
- Easement over private land - Yellow



S278 AGREEMENT

Rev	Date	Revision Description
D	31.08.23	Revised to Traffic Signals comments
C	20.07.23	Revised to Technical Audit 1 comments
B	26.05.23	Updated to RSA 2 comments
A	17.04.23	S278 Agreement Application Issue

Revision Schedule

Project Title	Axis J9 - Bicester
Client	ALBION LAND
Drawing Title	S278 WORKS (Phase 3) Legal Plan

BAILEY JOHNSON HAYES
Consulting Engineers

ST.ALBANS: Suite 4, Phoenix House, 63 Campfield Rd, ST.ALBANS, Herts AL1 5FL

Scale: 1:500 @A1
Date: 24.03.23
Drawn: DC

Drawing Number: S1209-S278-02 D

S278 Legal Plan 1:500

