


NOTES

Reproduced from the Ordnance Survey map with the permission of the Controller of Her Majesty's Stationery Office, © Crown Copyright.

C A Cornish & Associates Ltd Licence no LIG0908.

Subject to Statutory Approvals.

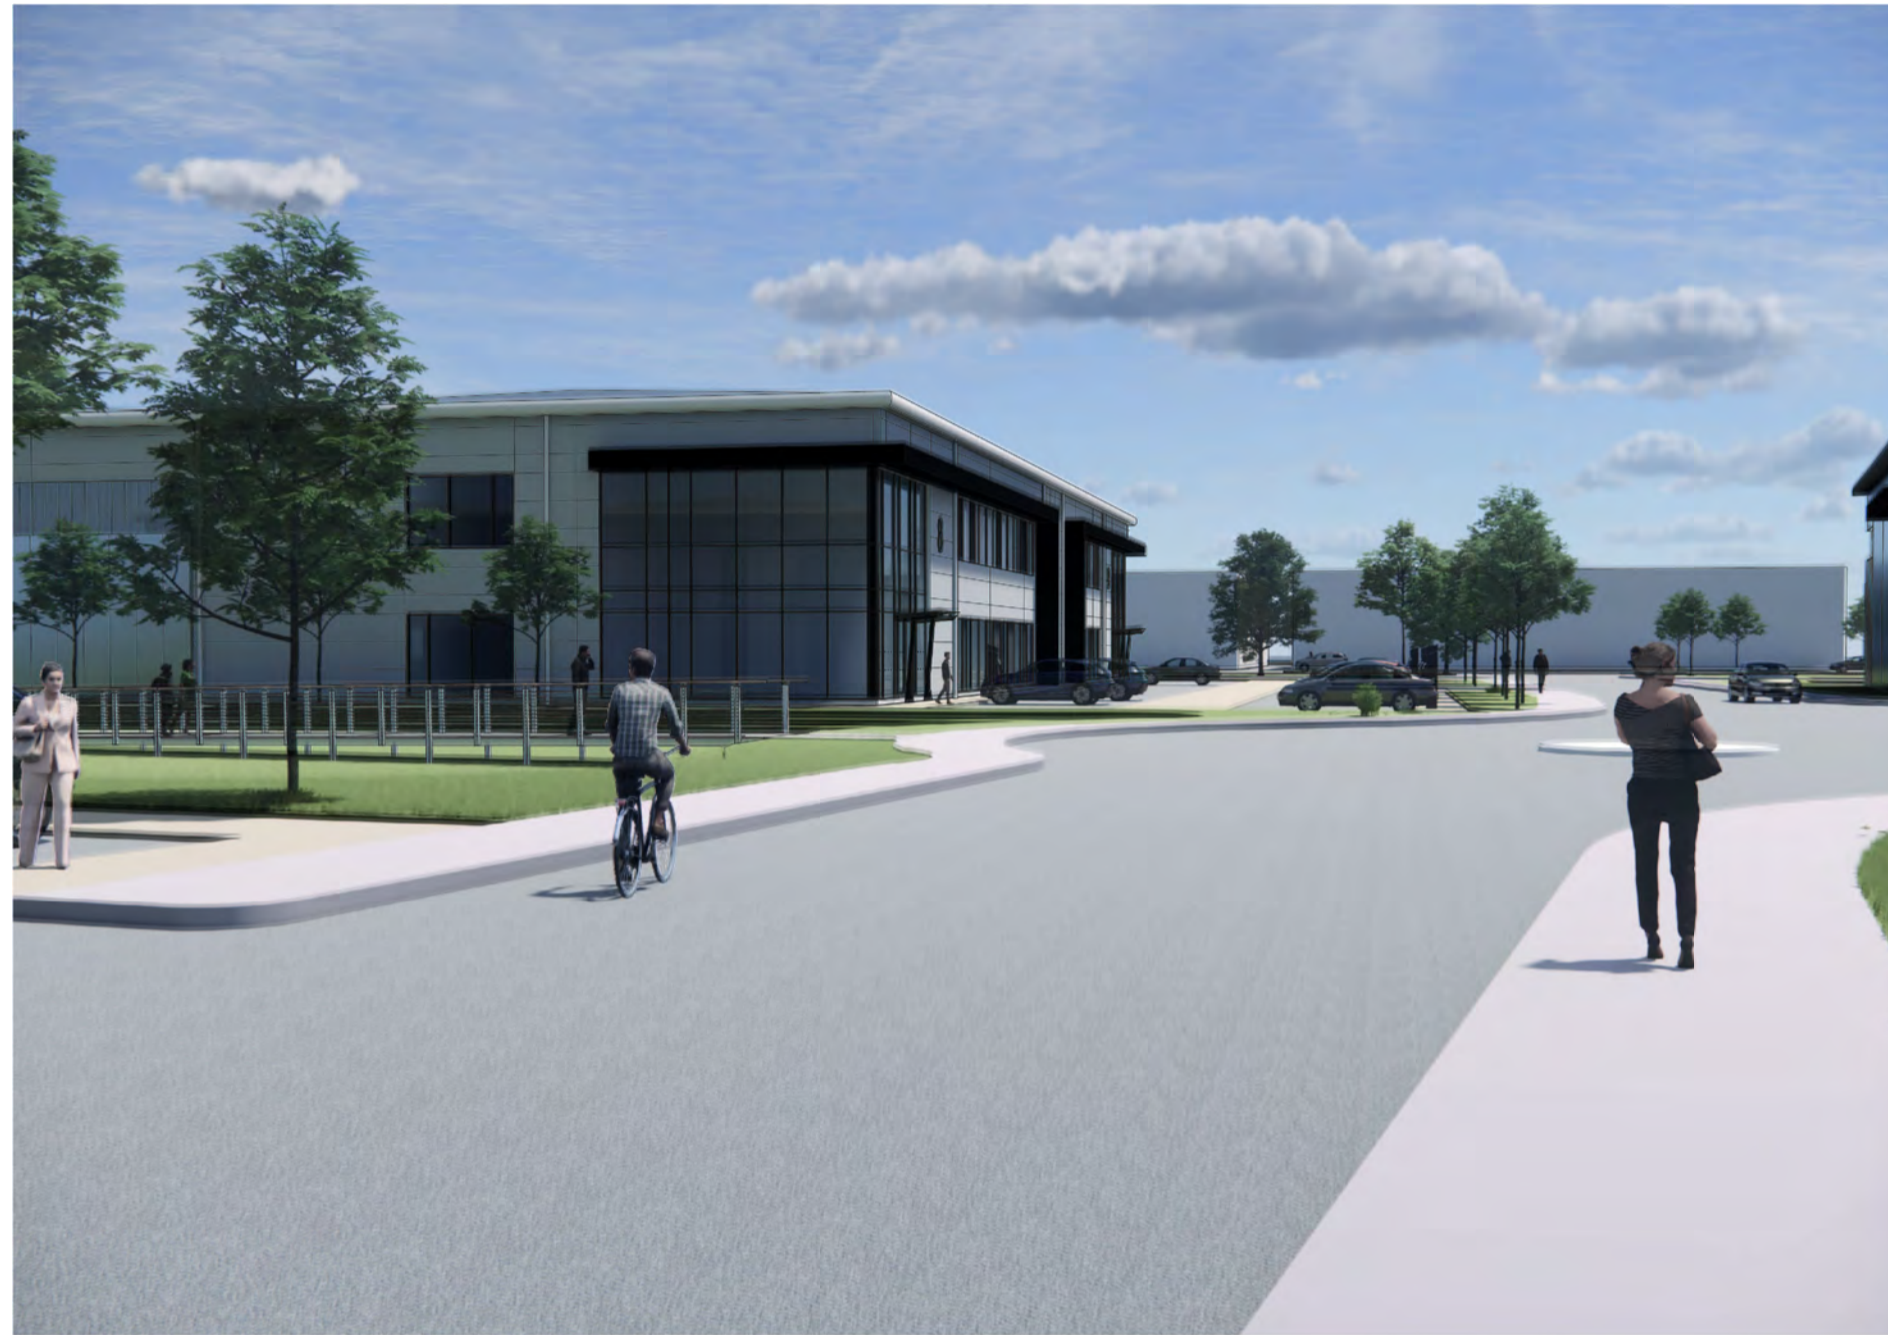

Rev	Description	Chk	Date
A	Glazed doors added to Unit 5 elevation incl canopy. Pattern of cassettes, glazing and look-a-likes updated. Curtain walling first floor opening window updated to fixed pane.	CB	14/04/2023

Rev	Description	Chk	Date
-----	-------------	-----	------

27 Greville Street  
London EC1N 8SU

tel +44(0)20 7400 2120

enquiries@cornisharchitects.com  
www.cornisharchitects.com

RIBA  
Chartered Practice

cornisharchitects

Project Title:  
CATALYST BICESTER RM 4

Drawing Title:  
SITE VIEWS

Drawing Status:  
TOWN PLANNING

Scale:  
0 10 millimetres 80

Drawn By:	Scale:	Date:	Chk'd By:
C B	1:1 @ A1	19/05/2022	C S

Drawing No.  
22011 - TP - 022

Rev.  
A