


Current Arrangement

Proposed Mitigation Measures

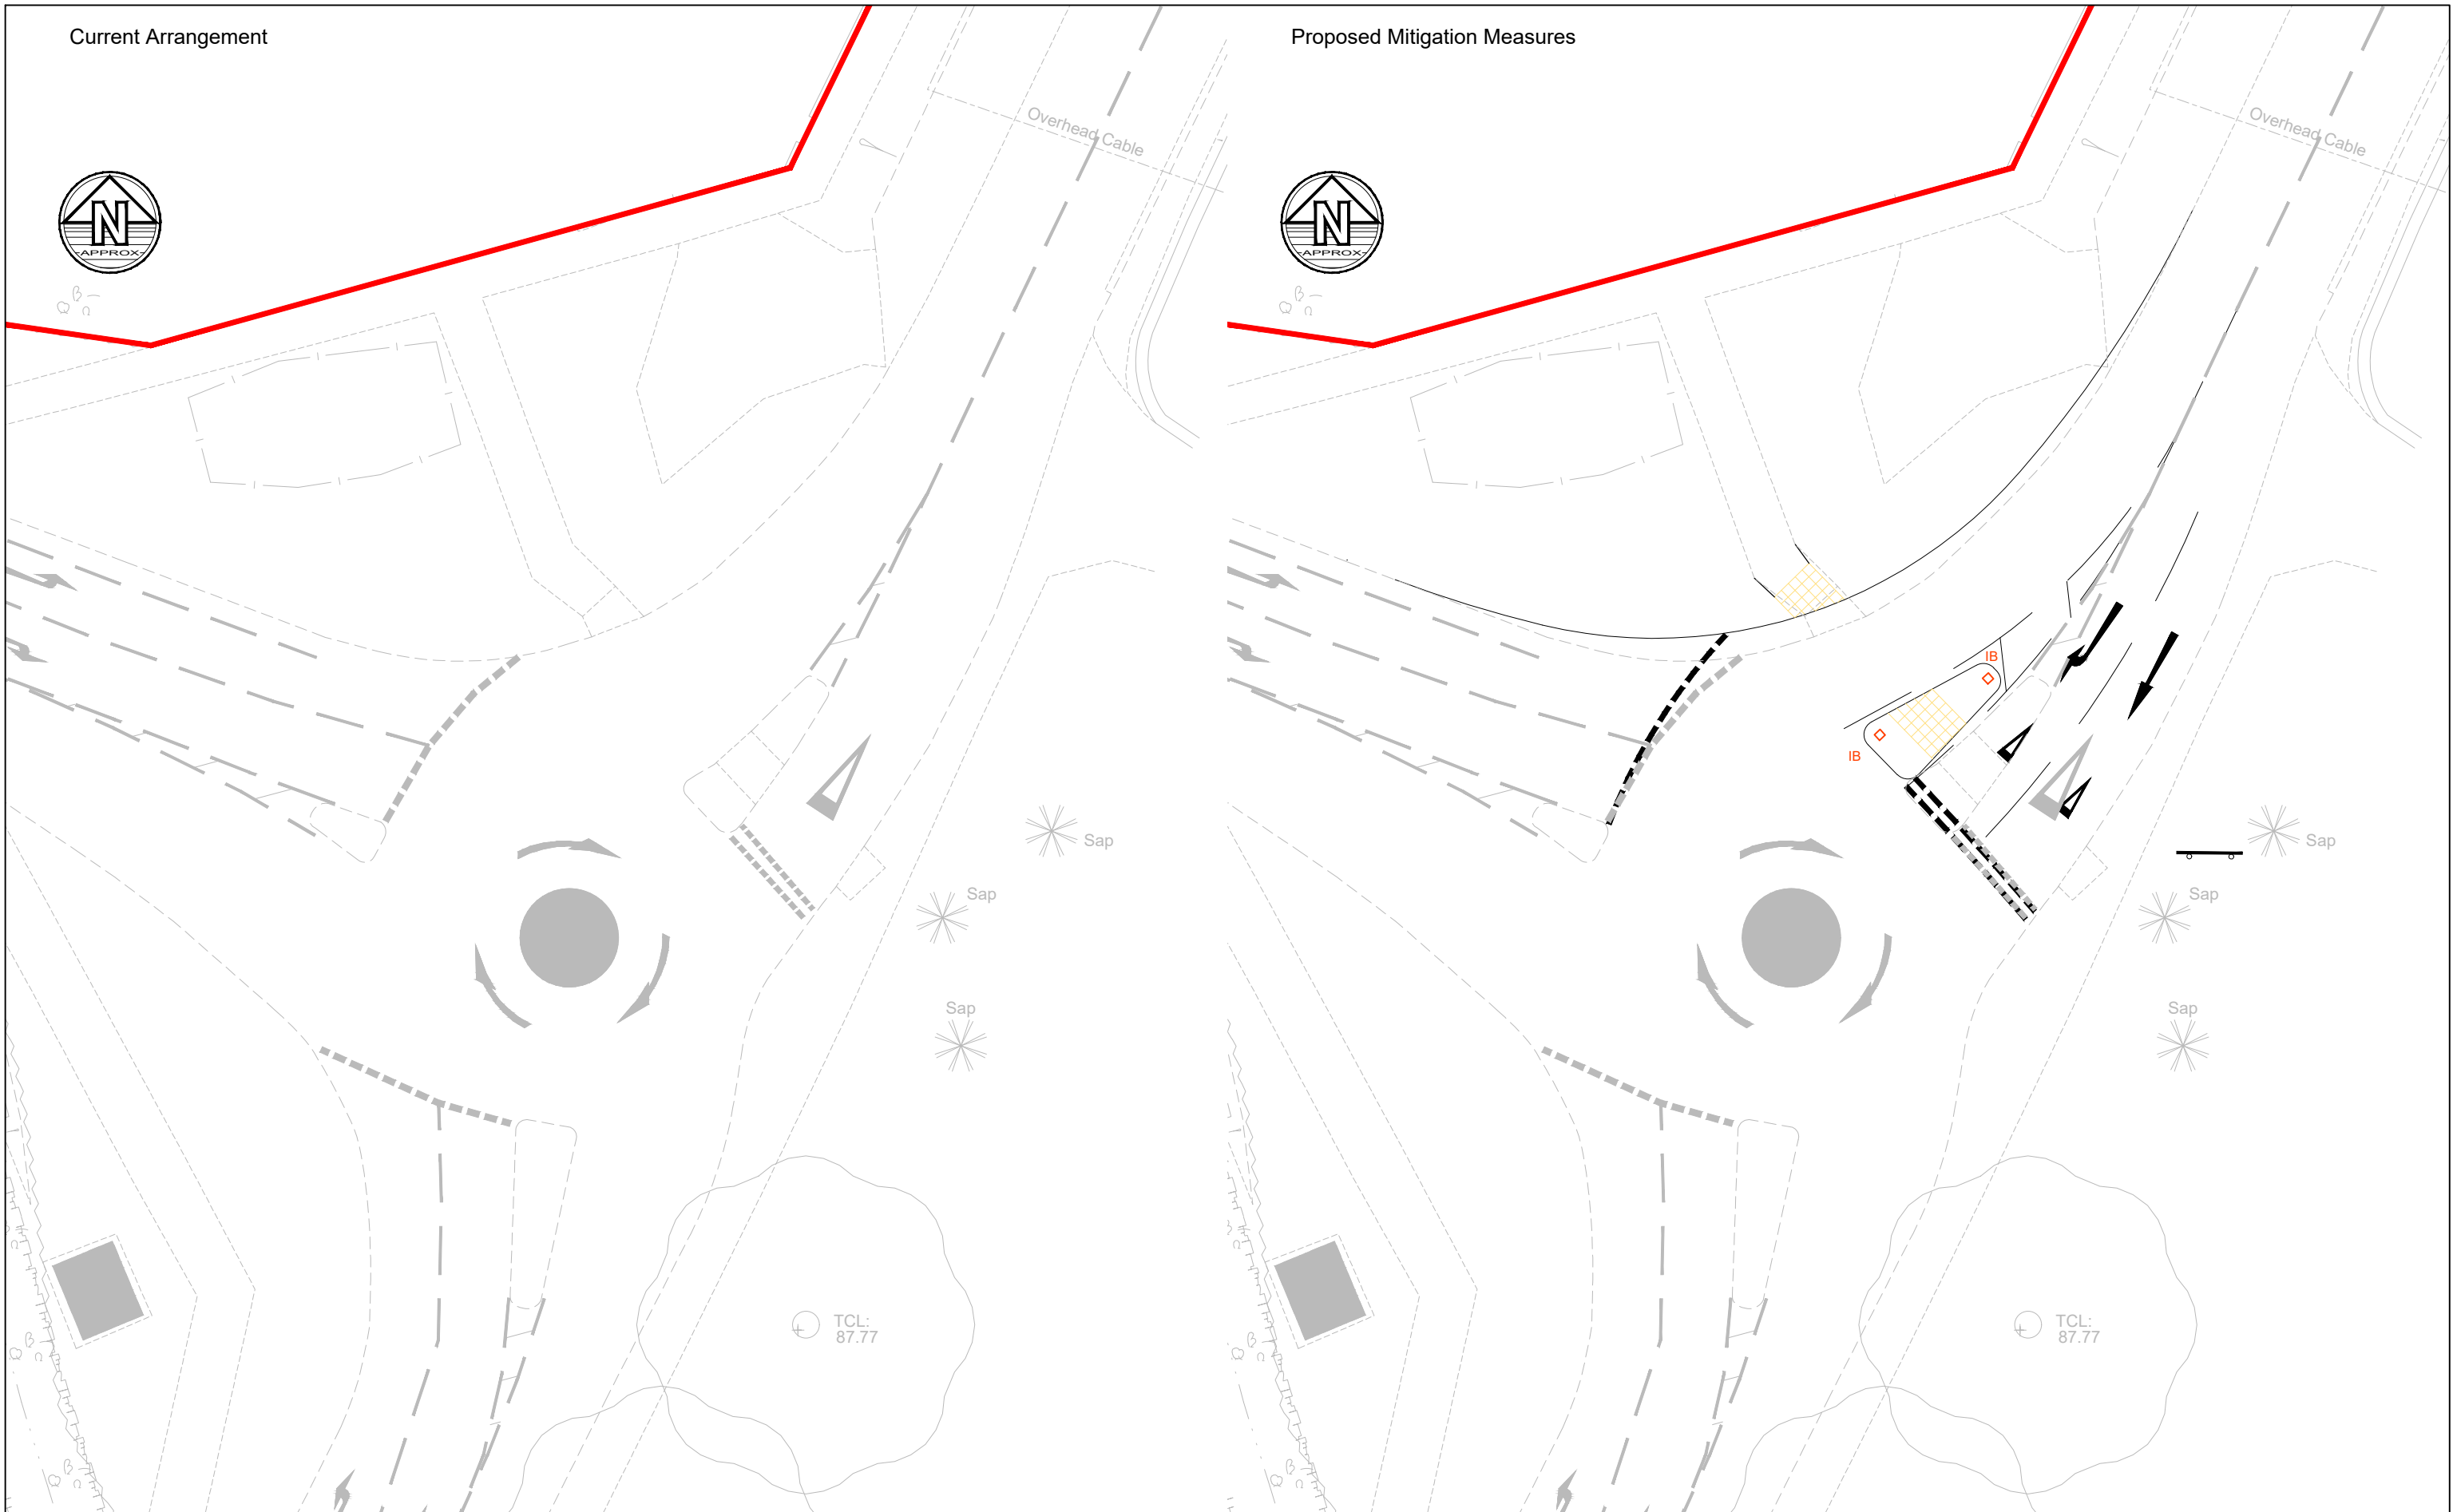

Notes	Key Plan
<ol style="list-style-type: none"> Do not scale this drawing. All dimensions must be checked/ verified on site. If in doubt ask. This drawing is to be read in conjunction with all relevant architects, engineers and specialists drawings and specifications. All dimensions in millimetres unless noted otherwise. All levels in metres unless noted otherwise. Any discrepancies noted on site are to be reported to the engineer immediately. 	<p>Existing highway boundary</p>

Issues & Revisions				
Rev	Date	Details of issue / revision	Drw	Rev
P1	19.04.23	PRELIMINARY ISSUE	DH	DH

AGF GROUP COMPANY

- Birmingham | 0121 233 3322
- Leeds | 0113 233 8000
- London | 020 7234 9122
- Manchester | 0161 233 4260
- Nottingham | 0115 924 1100

www.bwbconsulting.com

Client

PEVERIL SECURITIES

Drawn: D. Hodgson Reviewed: D. Hodgson
 BWB Ref: NTE2366 Date: 19.04.23 Scale@A3: 1:250

Project Title

BICESTER ARC

Drawing Status

PLANNING

Drawing Title

OXFORD ROAD / MIDDLETON STONEY MINI ROUNDABOUT MITIGATION MEASURES

Project - Originator - Zone - Level - Type - Role - Number Status Rev

LDW-BWB-HGT-XX-SK-C-1003 S1 P1