

client
Bellway Homes Limited and Christ Church, Oxford


project title
Water Eaton

drawing title
Plan EDP 1: Tree Constraints Plan (Sheet 2 of 8)

date	28 FEBRUARY 2023	drawn by	GYo
drawing number	edp5650_d003c	checked	BWa
scale	1:1,500 @ A3	QA	DJo



Registered office: 01285 740427 - www.edp-uk.co.uk - info@edp-uk.co.uk

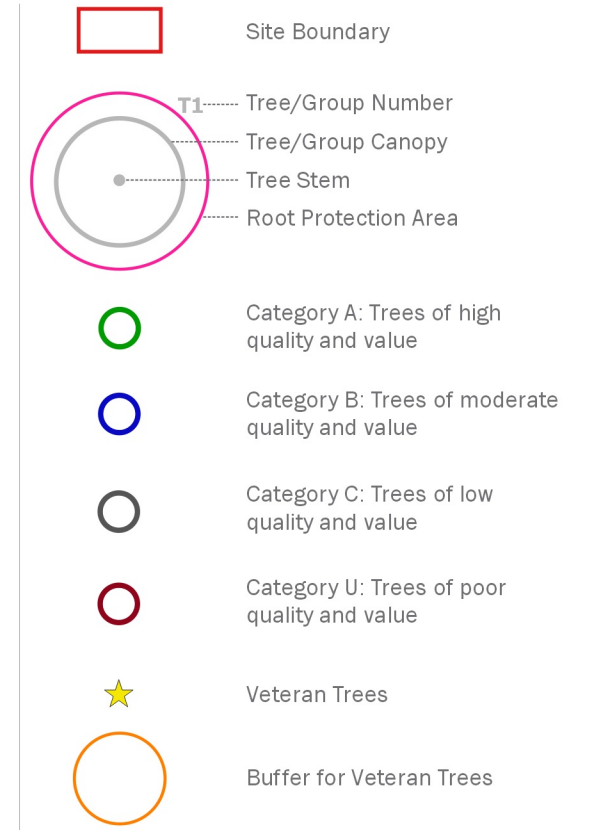

client
Bellway Homes Limited and Christ Church, Oxford


project title
Water Eaton

drawing title
Plan EDP 1: Tree Constraints Plan (Sheet 3 of 8)

date	28 FEBRUARY 2023	drawn by	GYo
drawing number	edp5650_d003c	checked	BWa
scale	1:1,500 @ A3	QA	DJo



Registered office: 01285 740427 - www.edp-uk.co.uk - info@edp-uk.co.uk

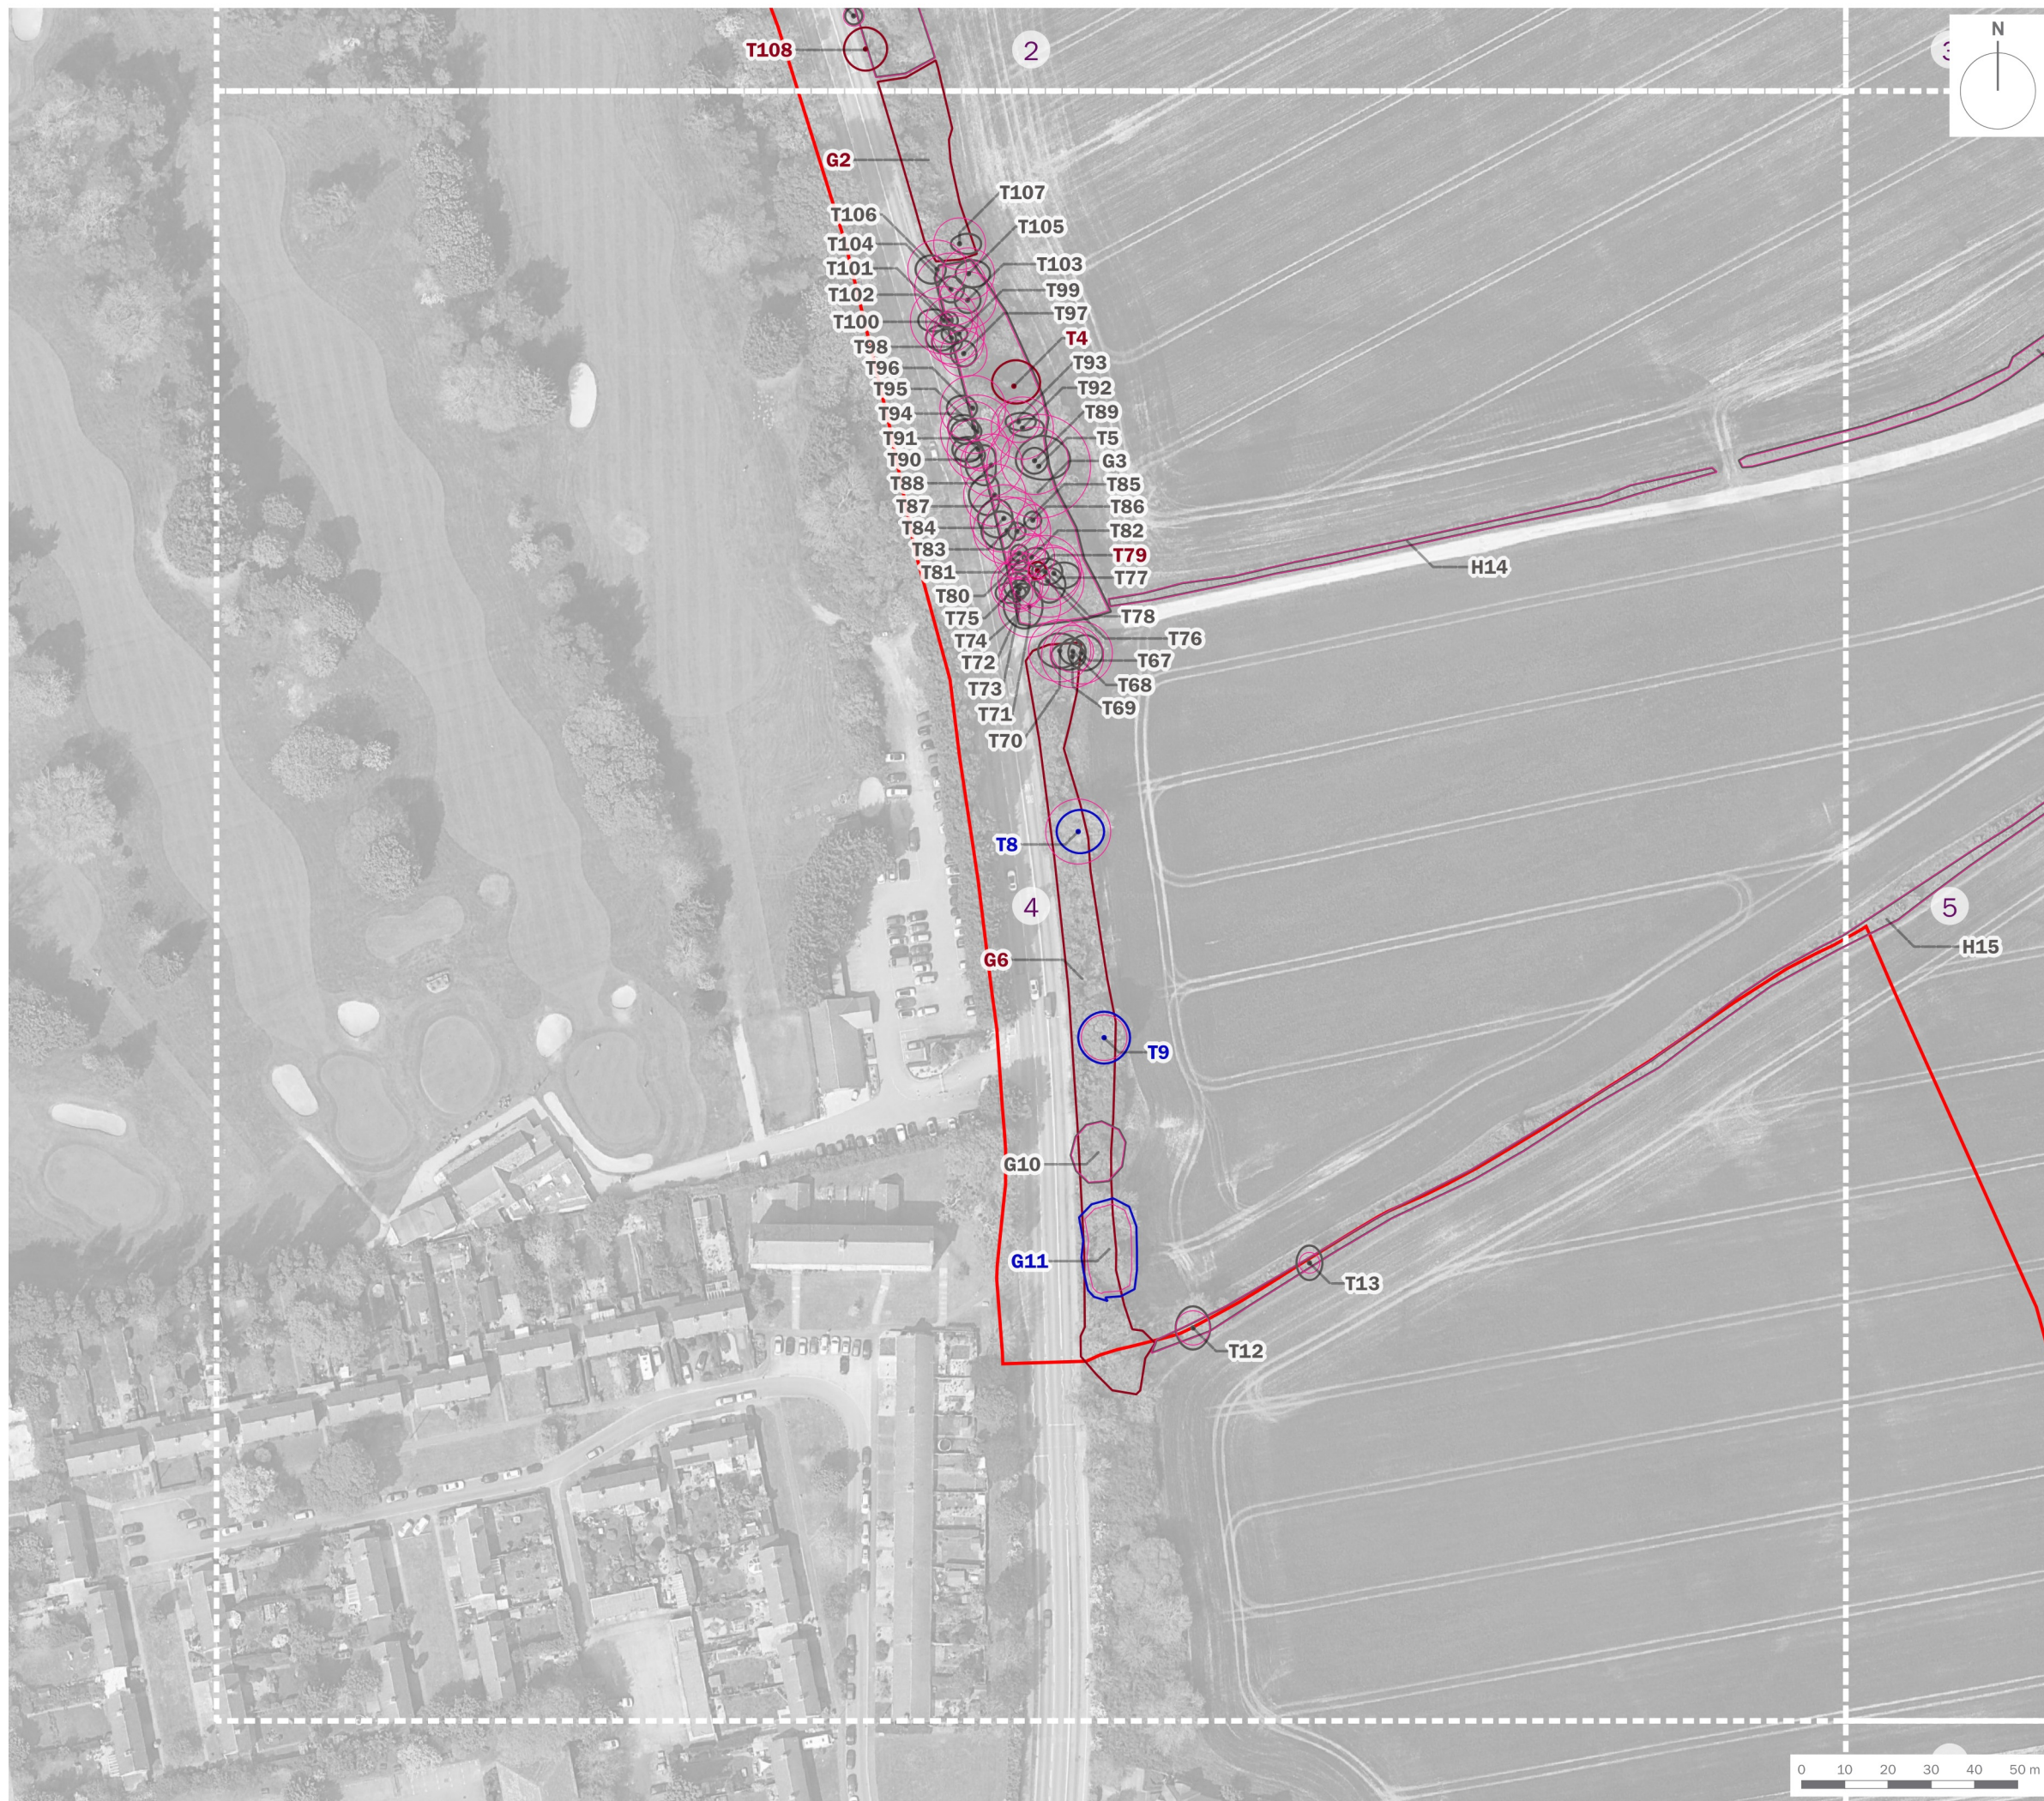

Site Boundary

T1 Tree/Group Number
 Tree/Group Canopy
 Tree Stem
 Root Protection Area

Category A: Trees of high quality and value


Category B: Trees of moderate quality and value

Category C: Trees of low quality and value

Category U: Trees of poor quality and value

Veteran Trees

Buffer for Veteran Trees

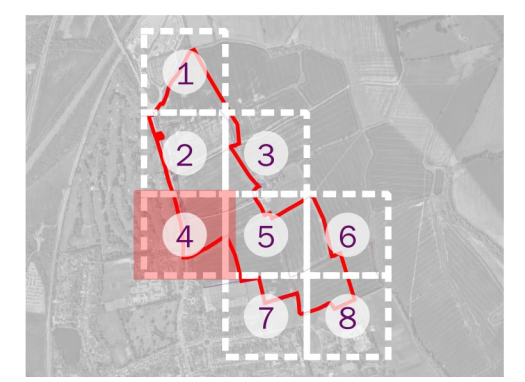

client
Bellway Homes Limited and Christ Church, Oxford

project title
Water Eaton

drawing title
Plan EDP 1: Tree Constraints Plan (Sheet 4 of 8)

date	28 FEBRUARY 2023	drawn by	GYo
drawing number	edp5650_d003c	checked	BWa
scale	1:1,500 @ A3	QA	DJo



Registered office: 01285 740427 - www.edp-uk.co.uk - info@edp-uk.co.uk