
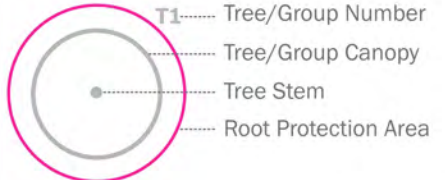











-  Site Boundary
-  T1 Tree/Group Number
Tree/Group Canopy
Tree Stem
Root Protection Area
-  Category A: Trees of high quality and value
-  Category B: Trees of moderate quality and value
-  Category C: Trees of low quality and value
-  Category U: Trees of poor quality and value
-  Veteran Trees
-  Buffer for Veteran Trees
-  Trees to be Removed



client
Bellway Homes Limited and Christ Church, Oxford


project title
Water Eaton

drawing title
Plan EDP 1: Tree Retention Removal Plan (Sheet 5 of 8)


date	26 FEBRUARY 204	drawn by	SWa
drawing number	edp5650_d061h	checked	BWa
scale	1:1,500 @ A3	QA	DJo



Registered office: 01285 740427 - www.edp-uk.co.uk - info@edp-uk.co.uk

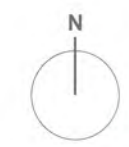

- Site Boundary
- T1 Tree/Group Number
- Tree/Group Canopy
- Tree Stem
- Root Protection Area
- Category A: Trees of high quality and value
- Category B: Trees of moderate quality and value
- Category C: Trees of low quality and value
- Category U: Trees of poor quality and value
- ★ Veteran Trees
- Buffer for Veteran Trees
- Trees to be Removed

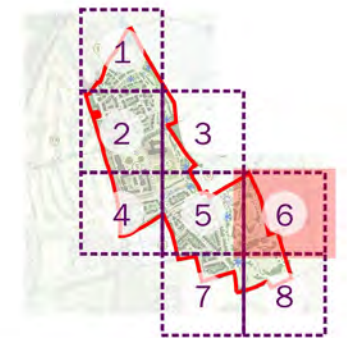

client
Bellway Homes Limited and Christ Church, Oxford

project title
Water Eaton



drawing title
Plan EDP 1: Tree Retention Removal Plan (Sheet 6 of 8)

date	26 FEBRUARY 2024	drawn by	SWa
drawing number	edp5650_d061h	checked	BWa
scale	1:1,500 @ A3	QA	DJo




Registered office: 01285 740427 · www.edp-uk.co.uk · info@edp-uk.co.uk



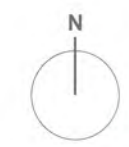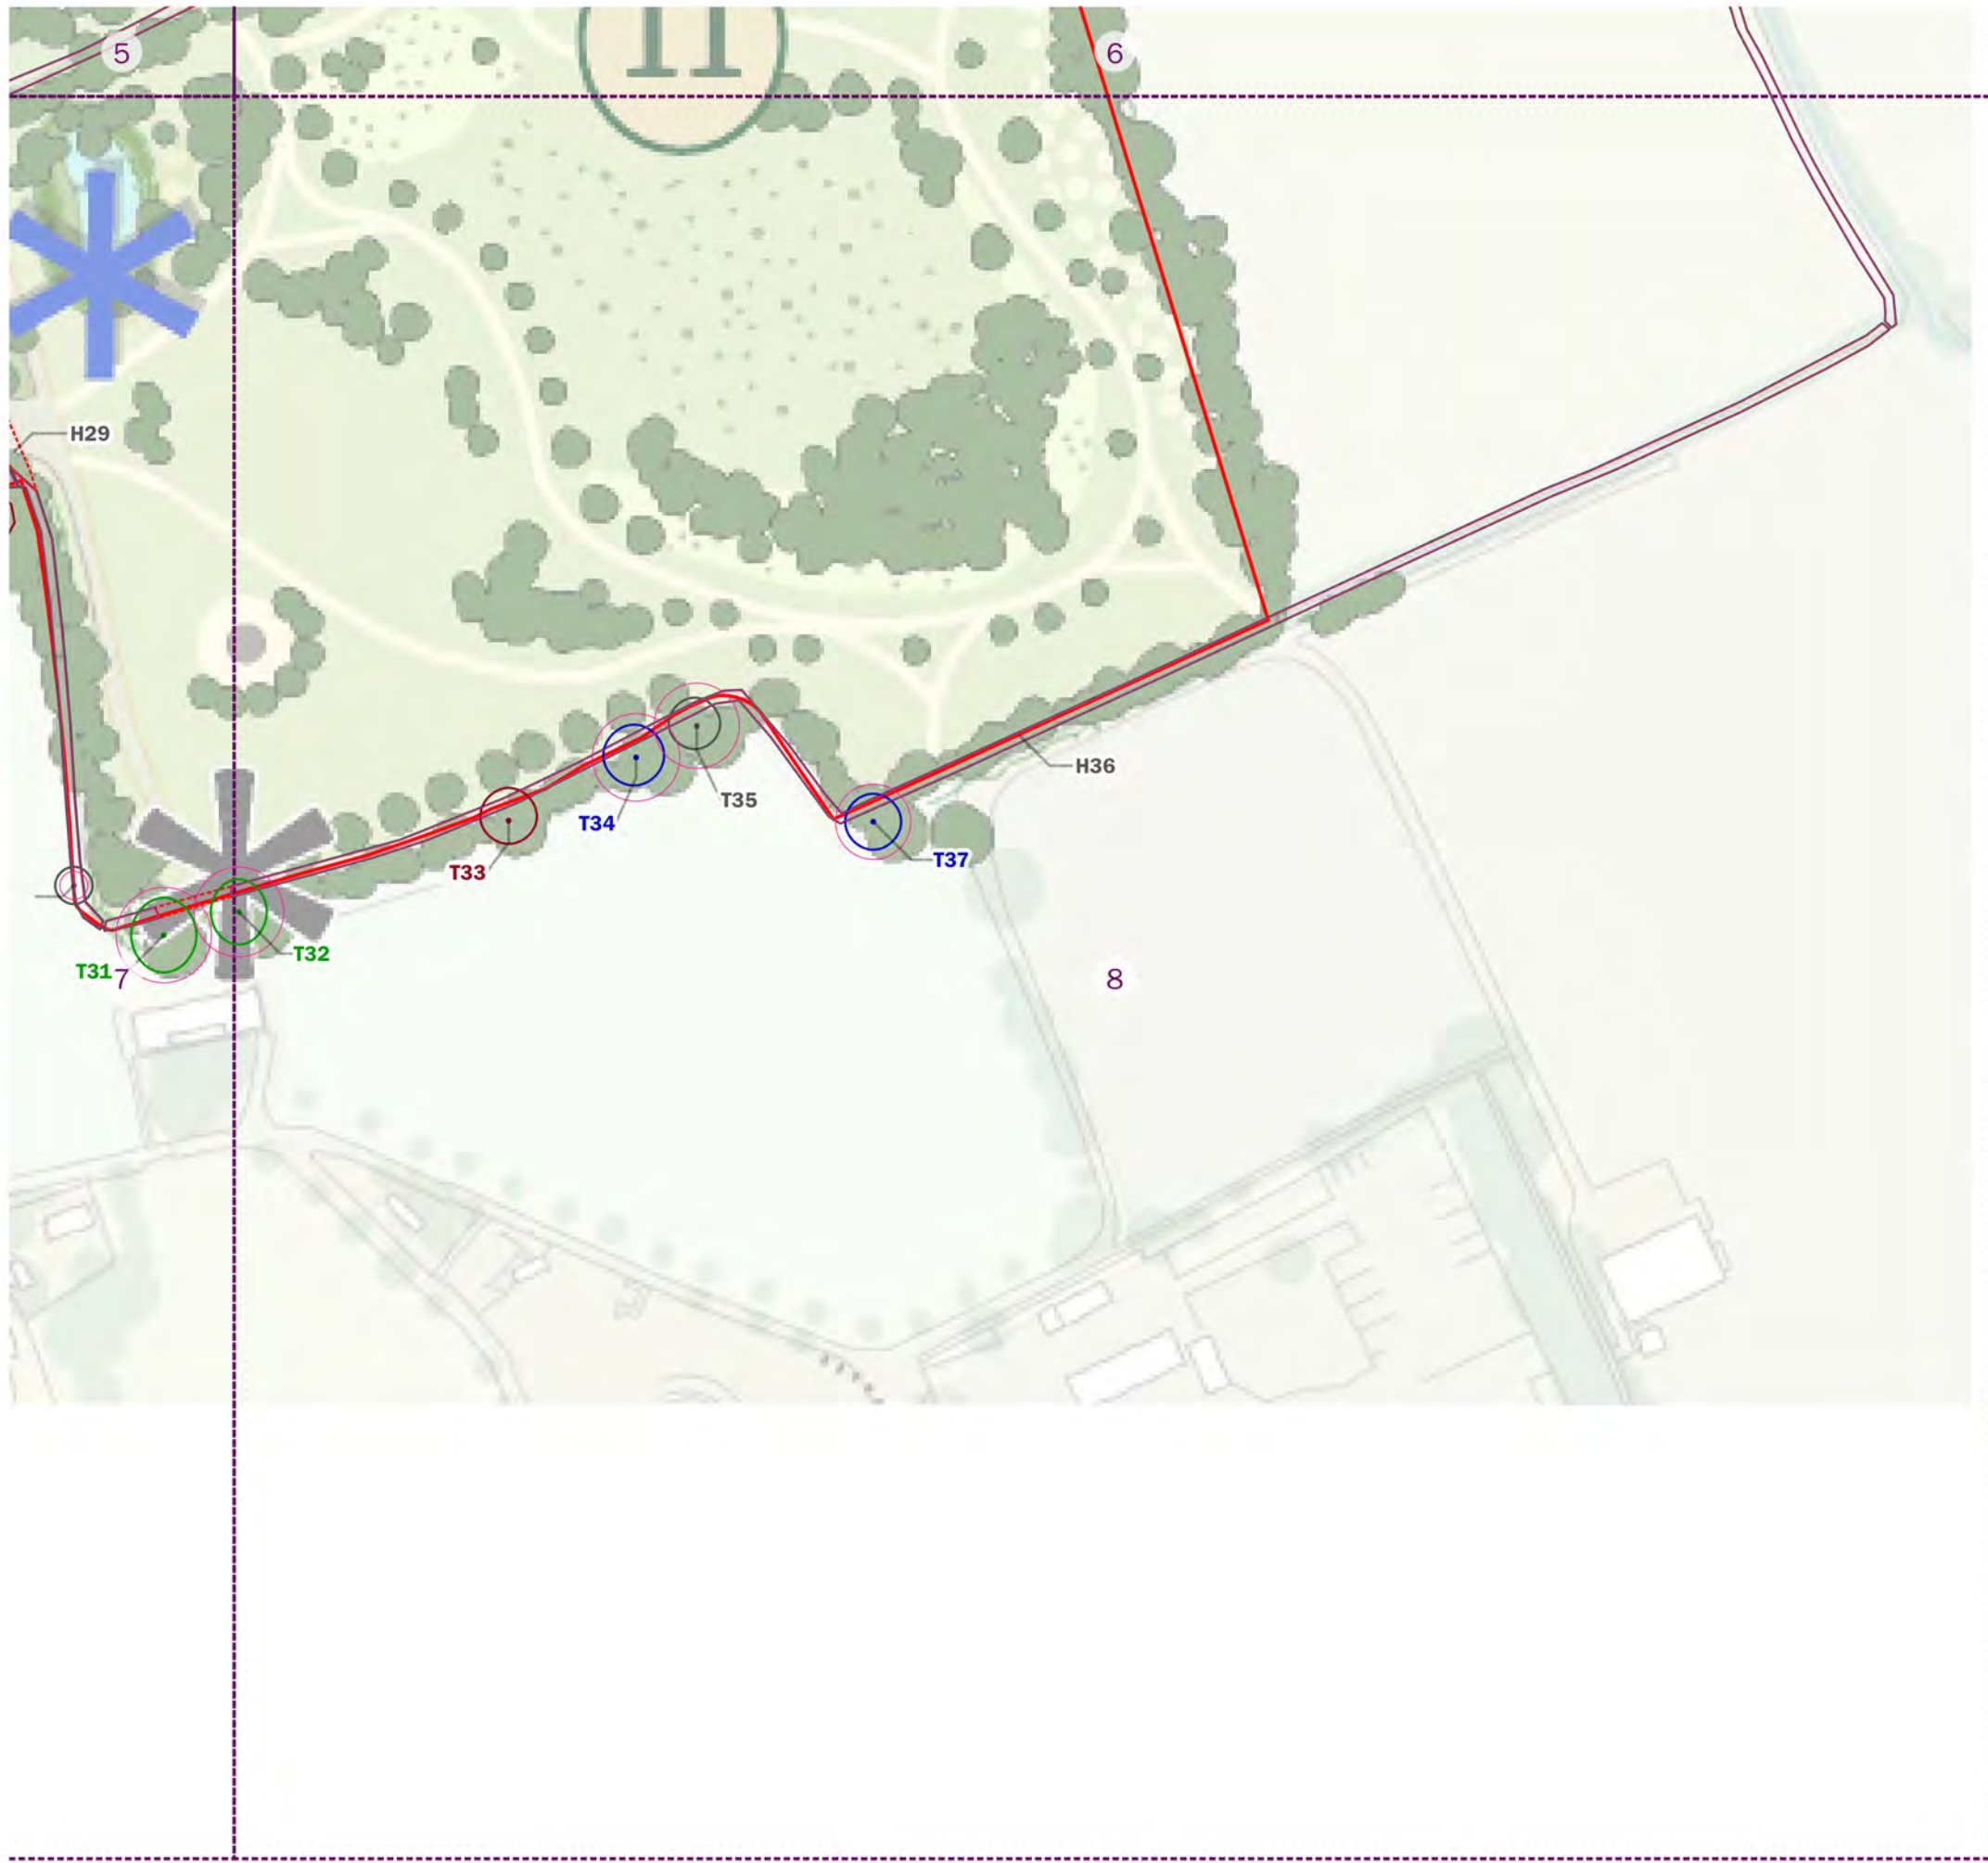

- Site Boundary
- T1..... Tree/Group Number
- Tree/Group Canopy
- Tree Stem
- Root Protection Area
- Category A: Trees of high quality and value
- Category B: Trees of moderate quality and value
- Category C: Trees of low quality and value
- Category U: Trees of poor quality and value
- ★ Veteran Trees
- Buffer for Veteran Trees
- Trees to be Removed

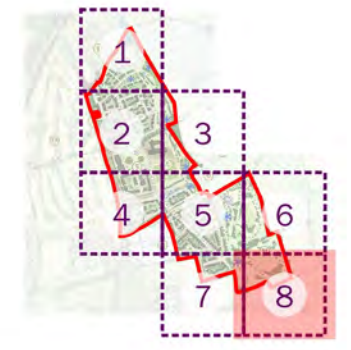

client
Bellway Homes Limited and Christ Church, Oxford


project title
Water Eaton

drawing title
Plan EDP 1: Tree Retention Removal Plan (Sheet 8 of 8)

date	26 FEBRUARY 204	drawn by	SWa
drawing number	edp5650_d061h	checked	BWa
scale	1:1,500 @ A3	QA	DJo



Registered office: 01285 740427 · www.edp-uk.co.uk · info@edp-uk.co.uk

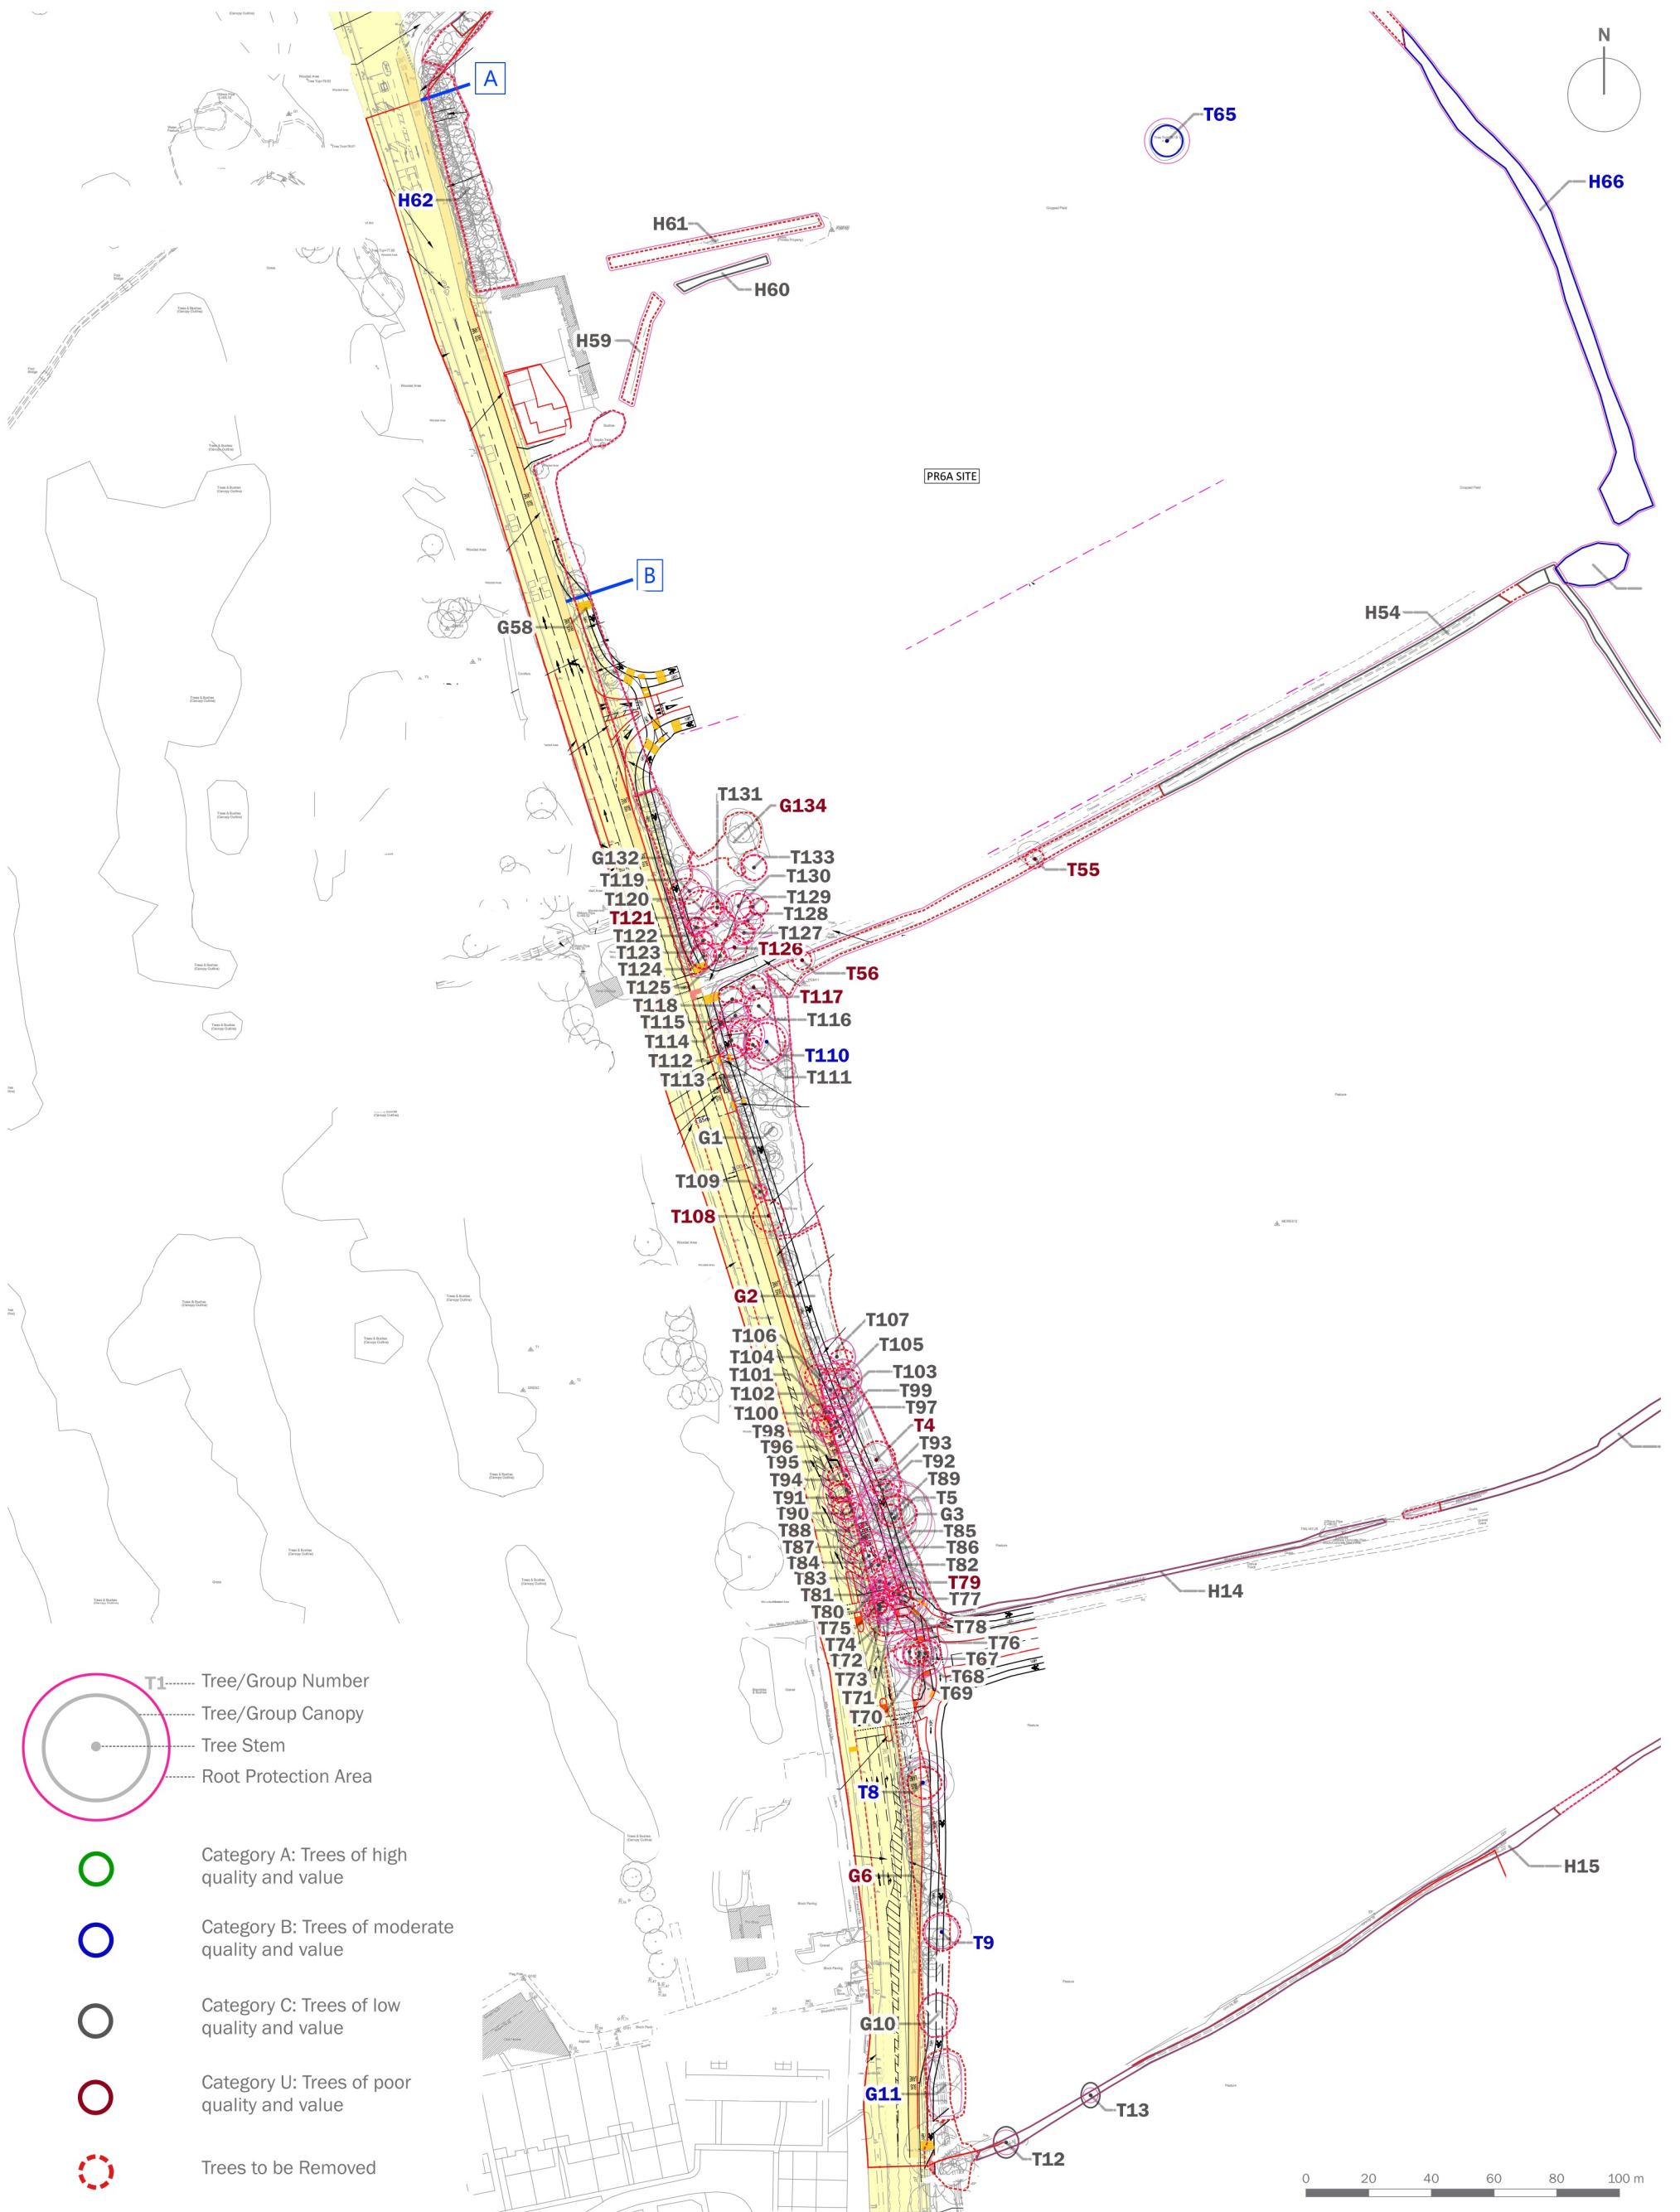



CARDIFF
02921 671900

CHELTENHAM
01242 903110

CIRENCESTER
01285 740427

info@edp-uk.co.uk
www.edp-uk.co.uk

The Environmental Dimension Partnership Ltd. Registered as a Limited Company in England and Wales. Company No. 09102431. Registered Office: Quarry Barn, Elkstone Studios, Elkstone, Gloucestershire GL53 9PQ



**URBAN
DESIGN
GROUP** REGISTERED PRACTICE



**Landscape
Institute**
Registered practice