




01 SLIDING GATE
014 typical details

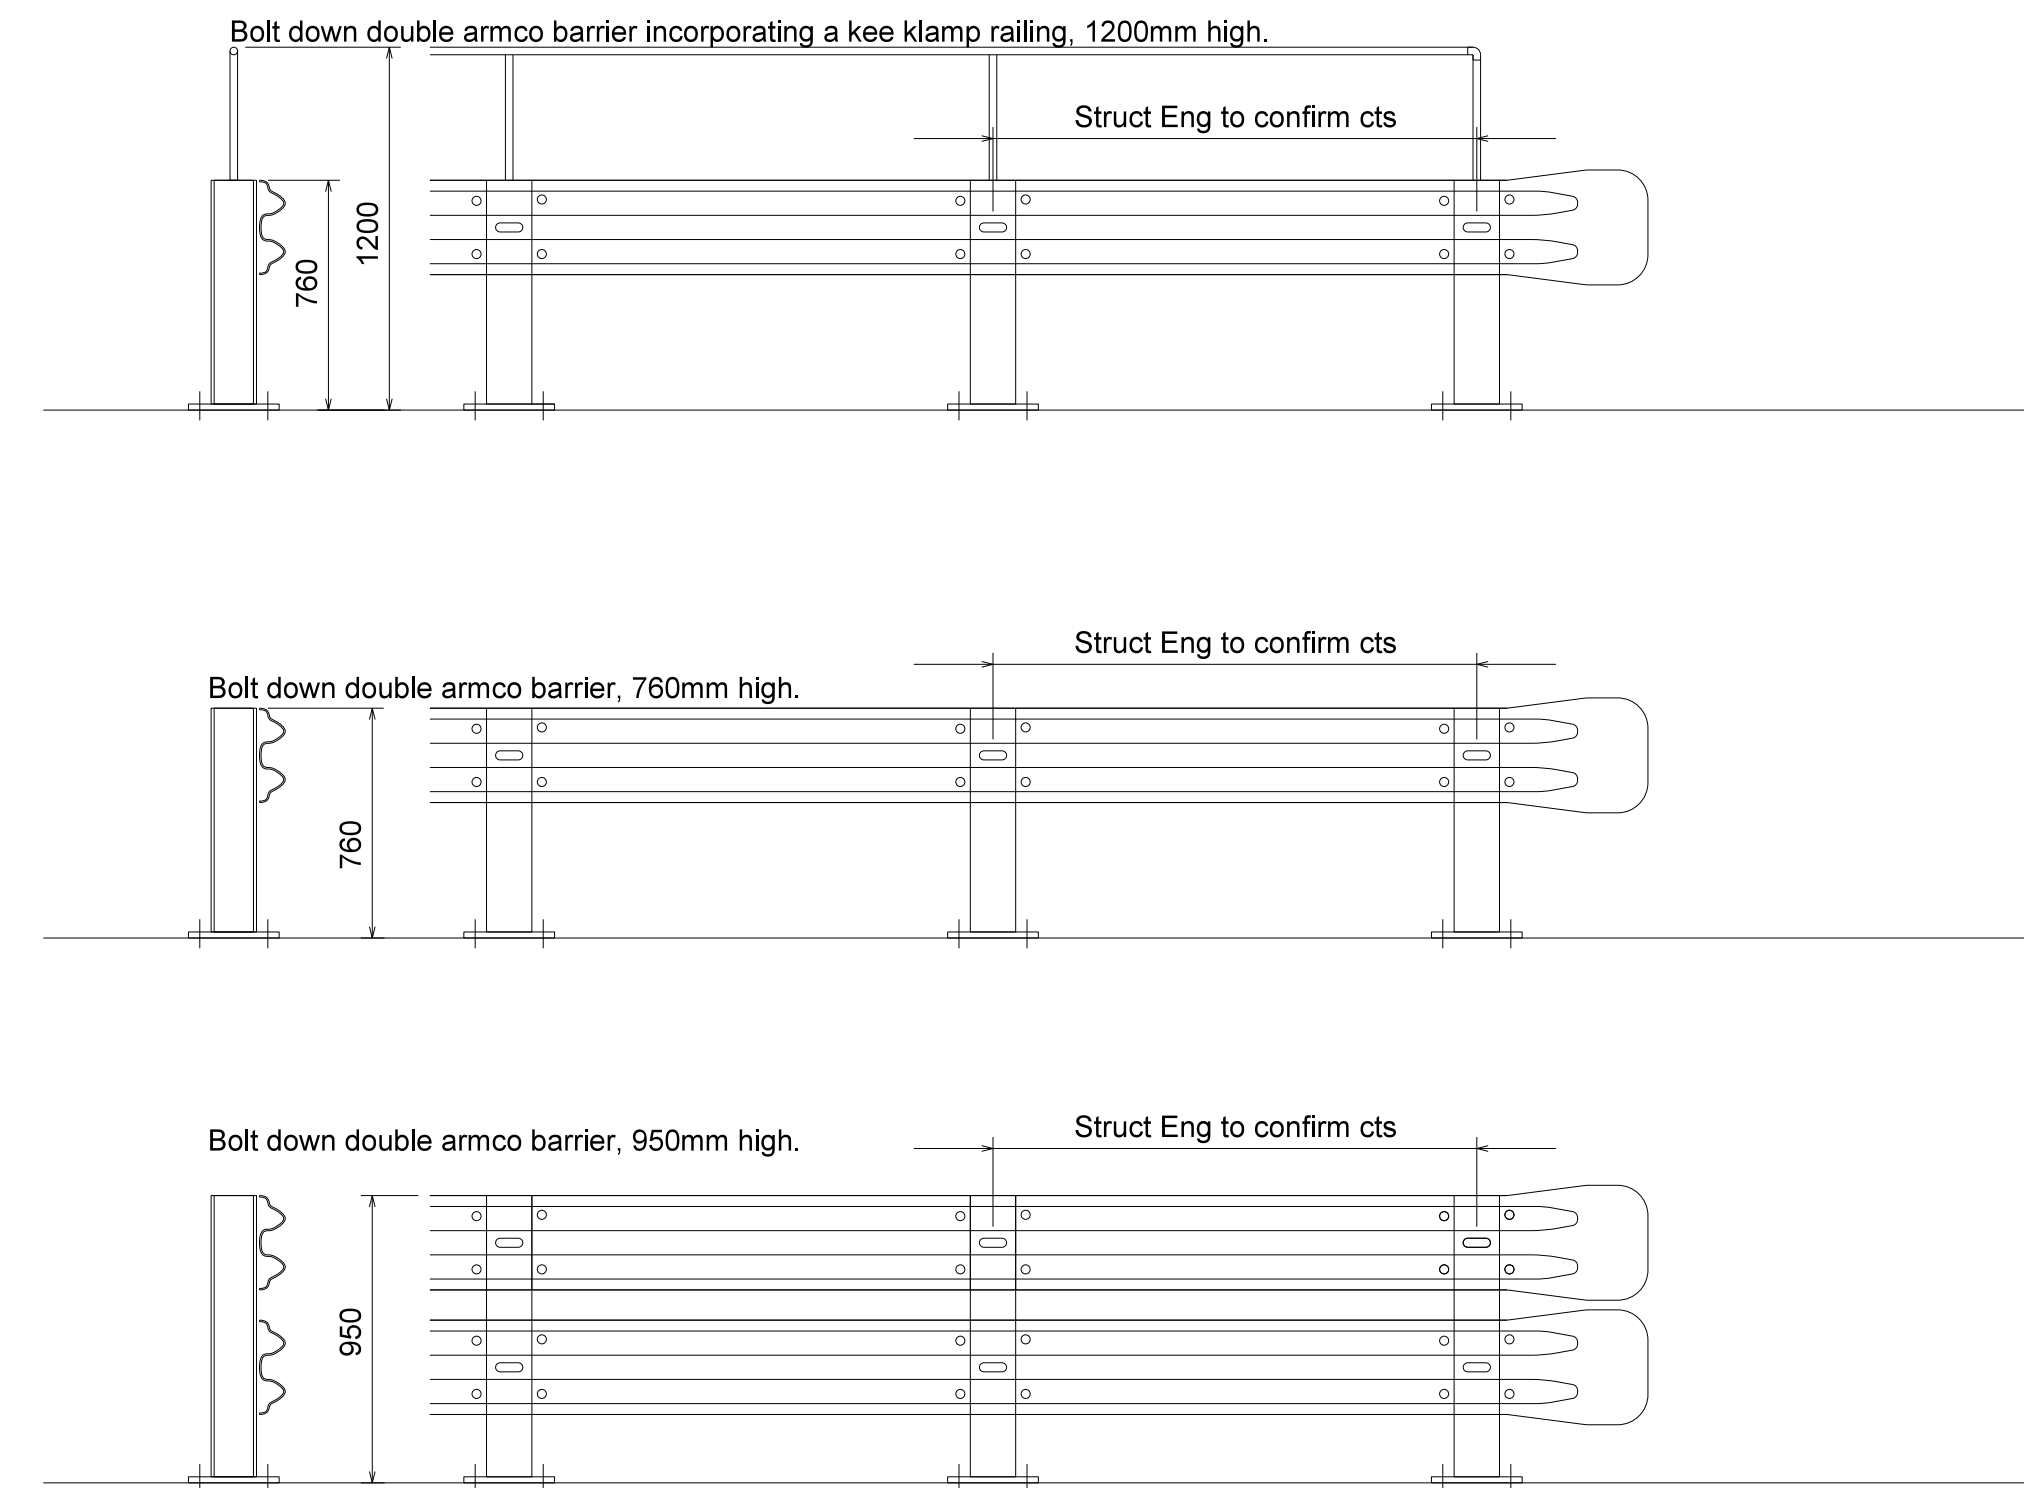


02 ARMCO VEHICLE BARRIERS
014 typical details

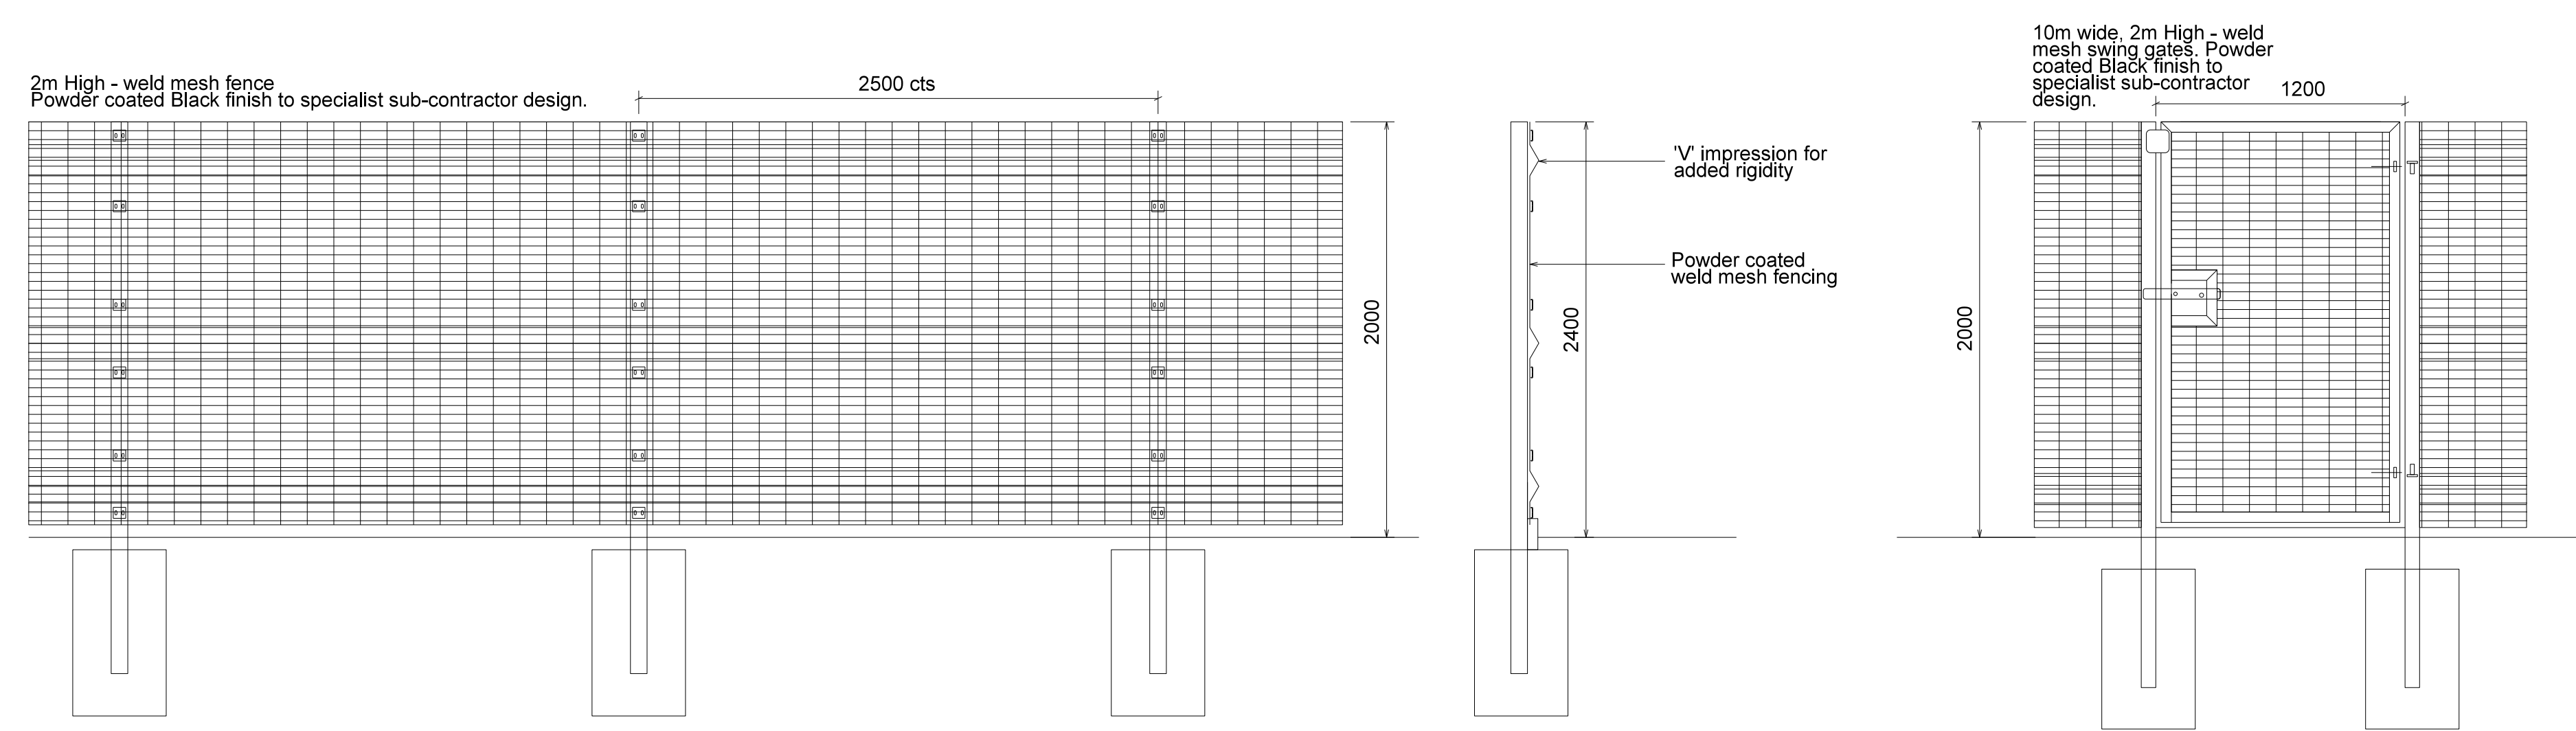


03 WELD MESH FENCING
014 2m high typical details

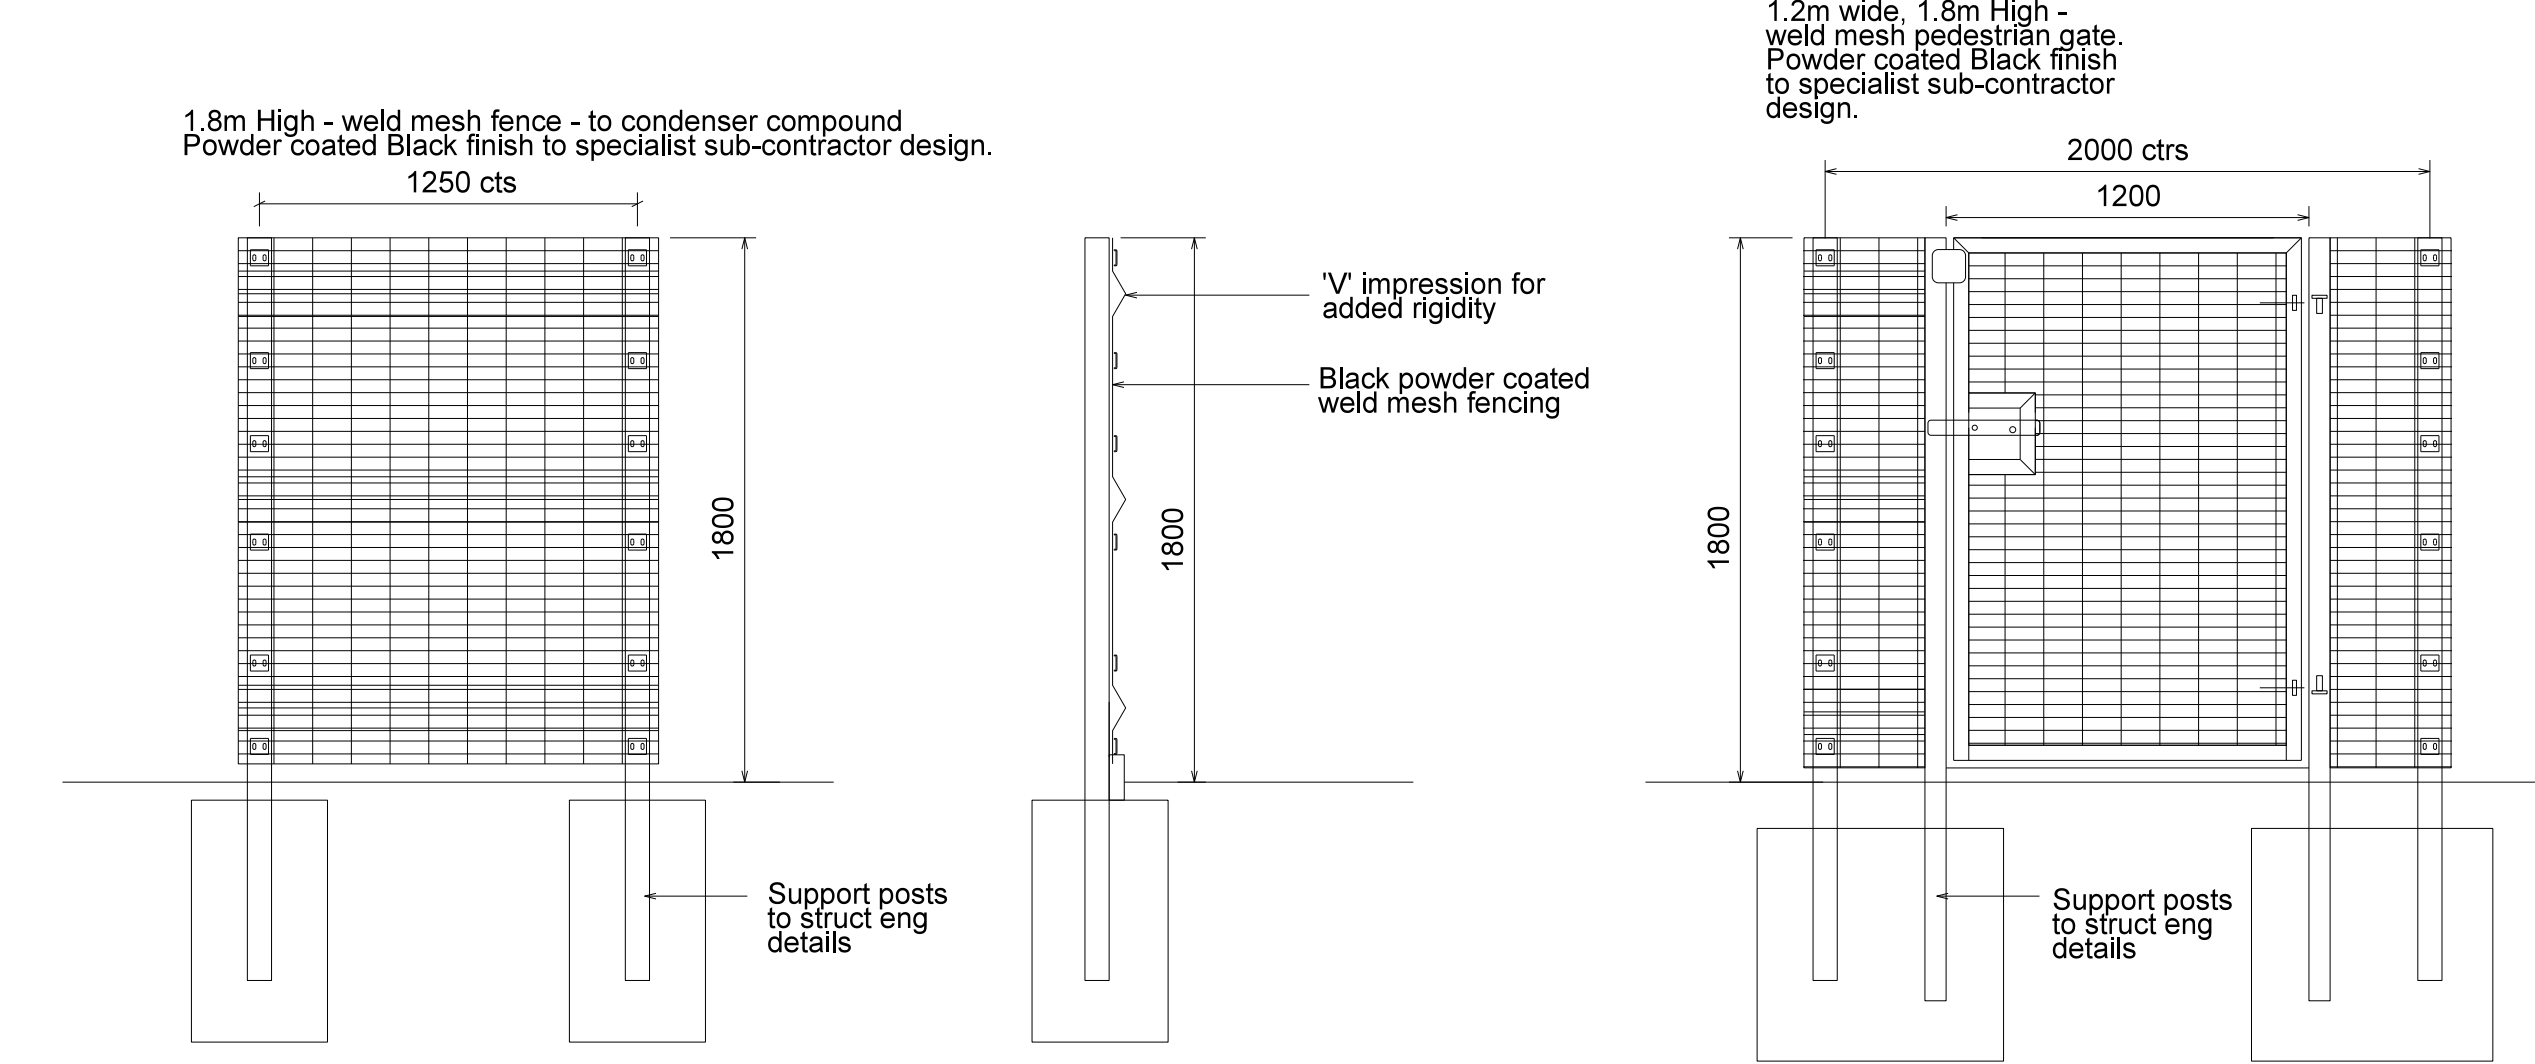

04 WELD MESH FENCING
014 2m high typical details

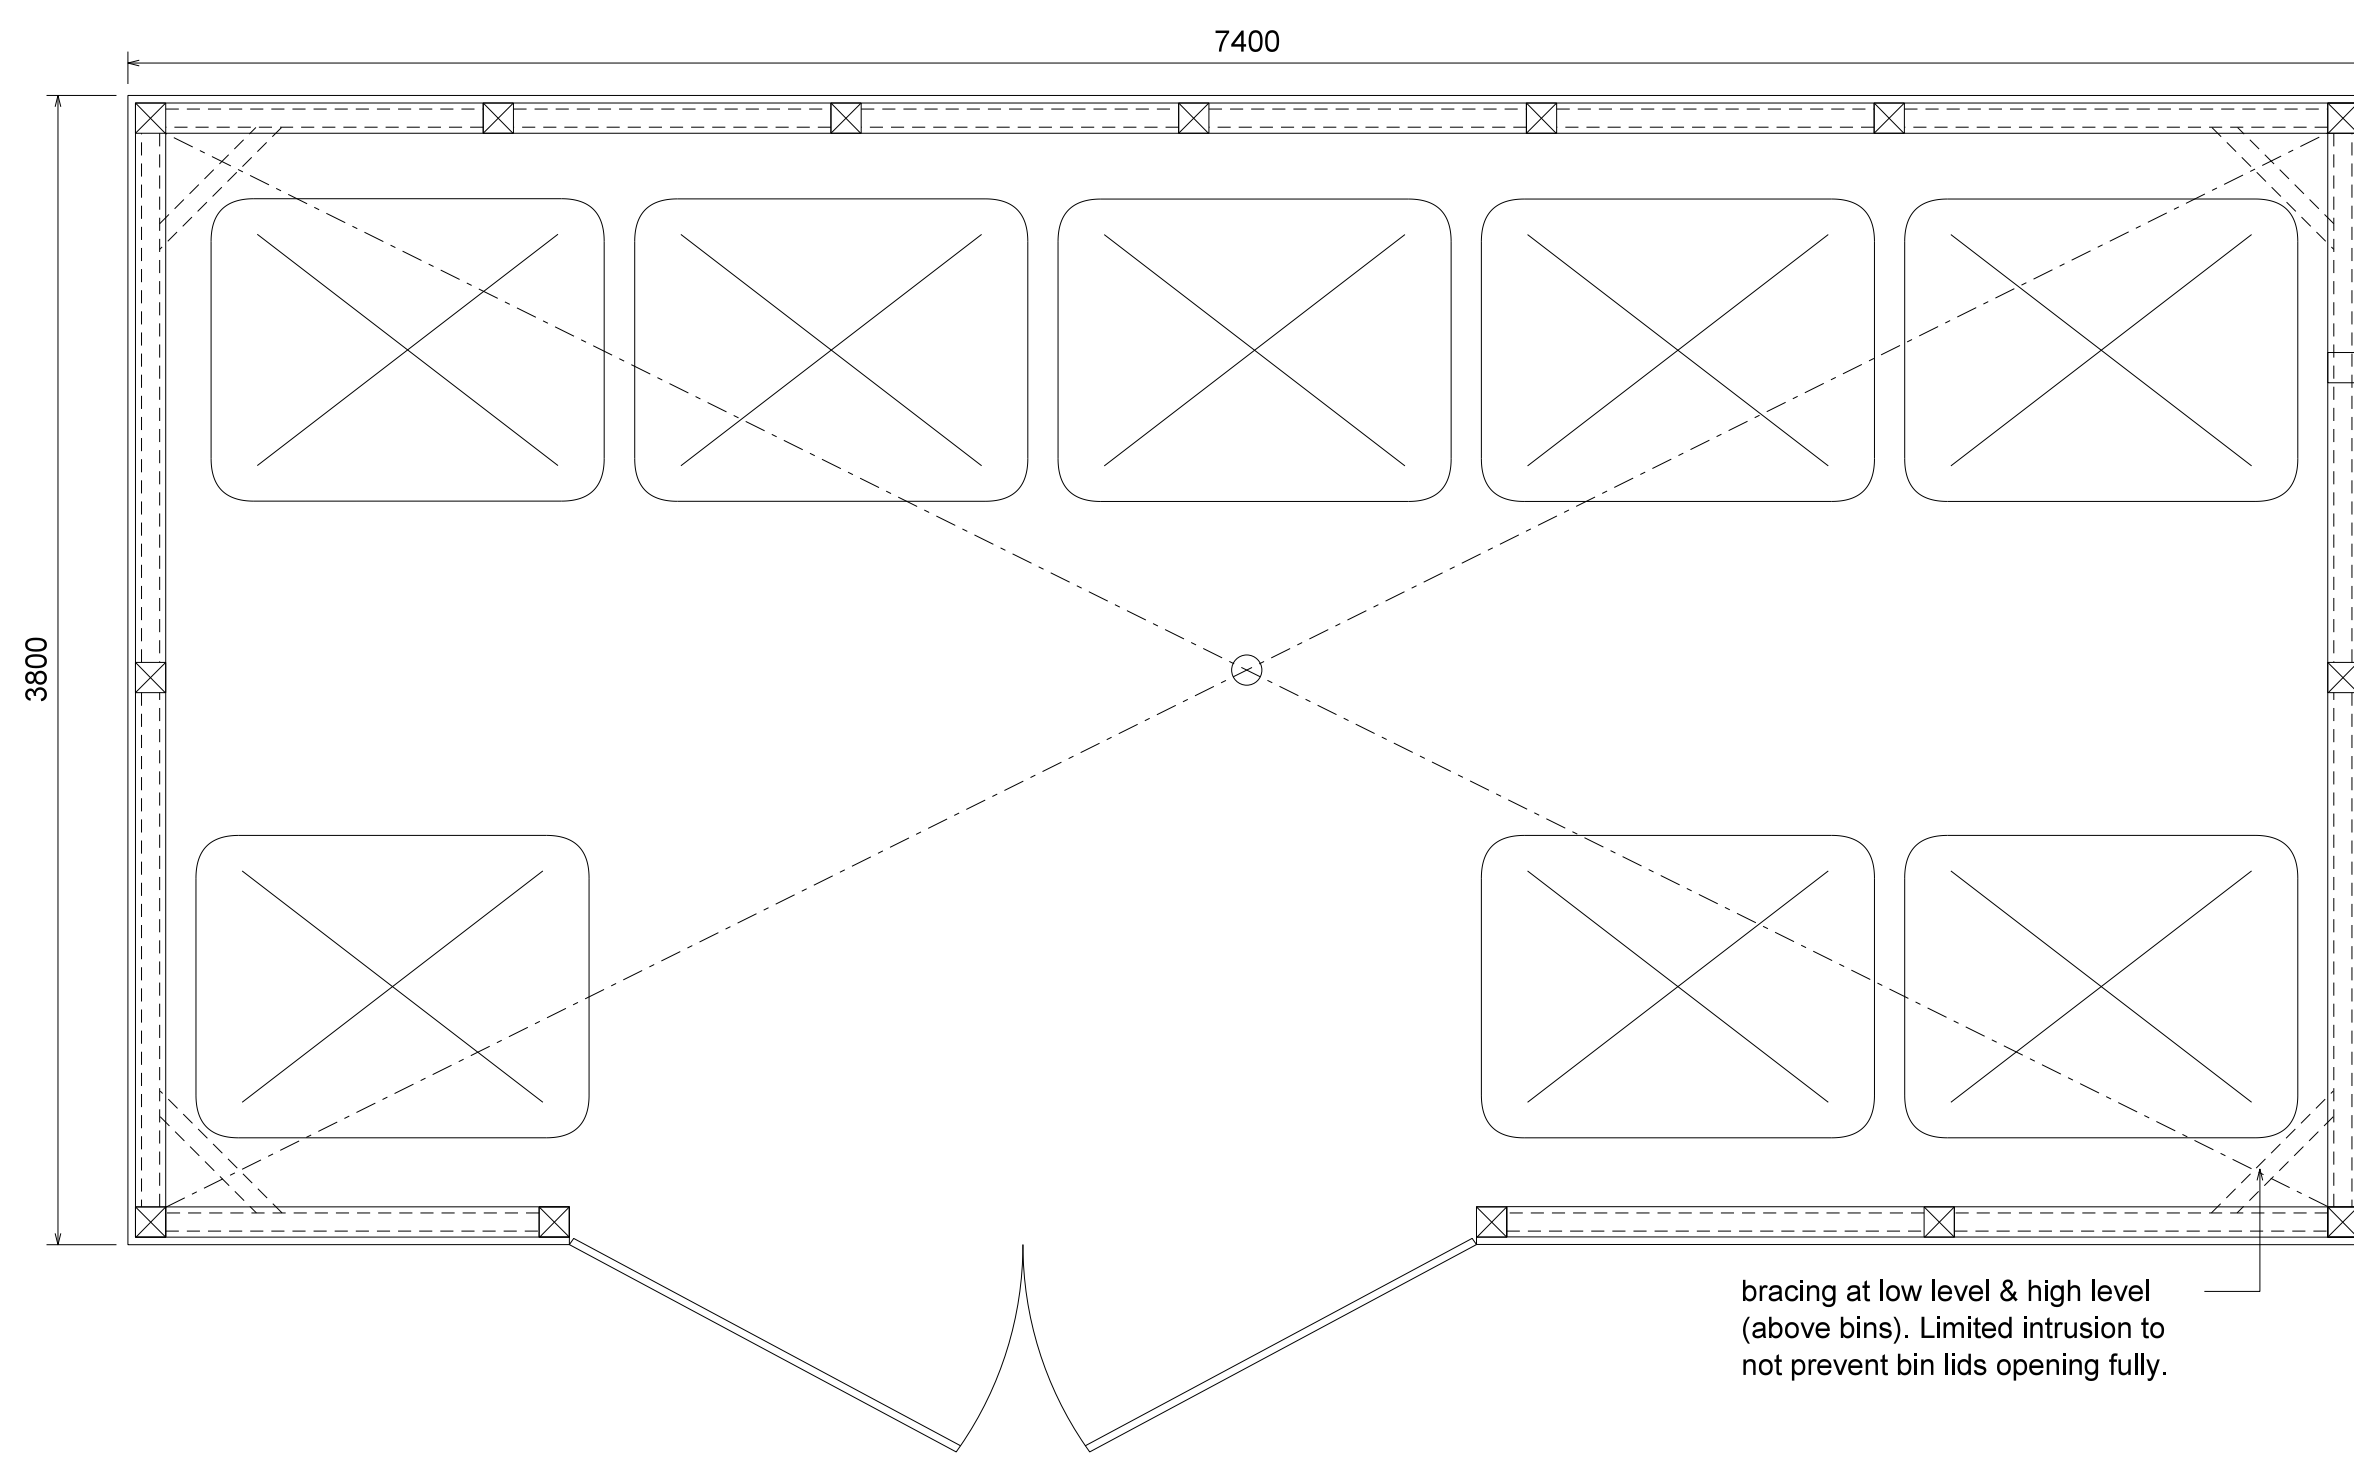

05 REFUSE ENCLOSURE
014 typical details

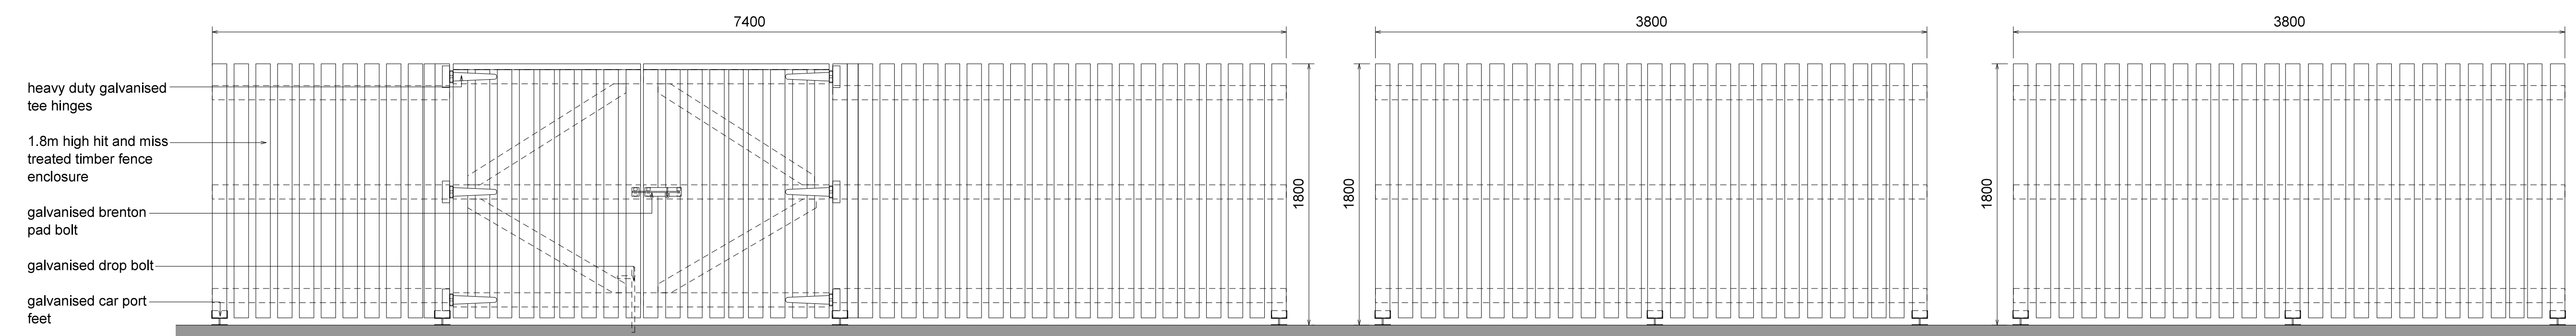

A Bin store and sliding gate design updated. CG 27/10/2020
 Rev Description Date
 Peer House
 8-14 Verulam Street
 London WC1X 8LZ
 tel +44(0)20 7400 2120
 enquiries@cornisharchitects.com
 www.cornisharchitects.com

RIBA
 Chartered Practice
 Project Title: **AXIS J9, BICESTER PHASE 2**

Drawing Title: **EXTERNAL WORKS DETAILS**

Drawing Status: **TOWN PLANNING**

Scale: 0 0.2 metres 2
 Drawn By: S M Scale: 1:25 @ A0 Date: 20/08/2020
 Checked By: S M

ALBION LAND
 Drawing No: 20012 - TP - 014 Rev: A