


DO NOT SCALE - COPYRIGHT RESERVED
 The following copyright should accompany this product
 any time it is used. Ordnance Survey © Crown
 Copyright 2023. All rights reserved. Licence number
 100022432

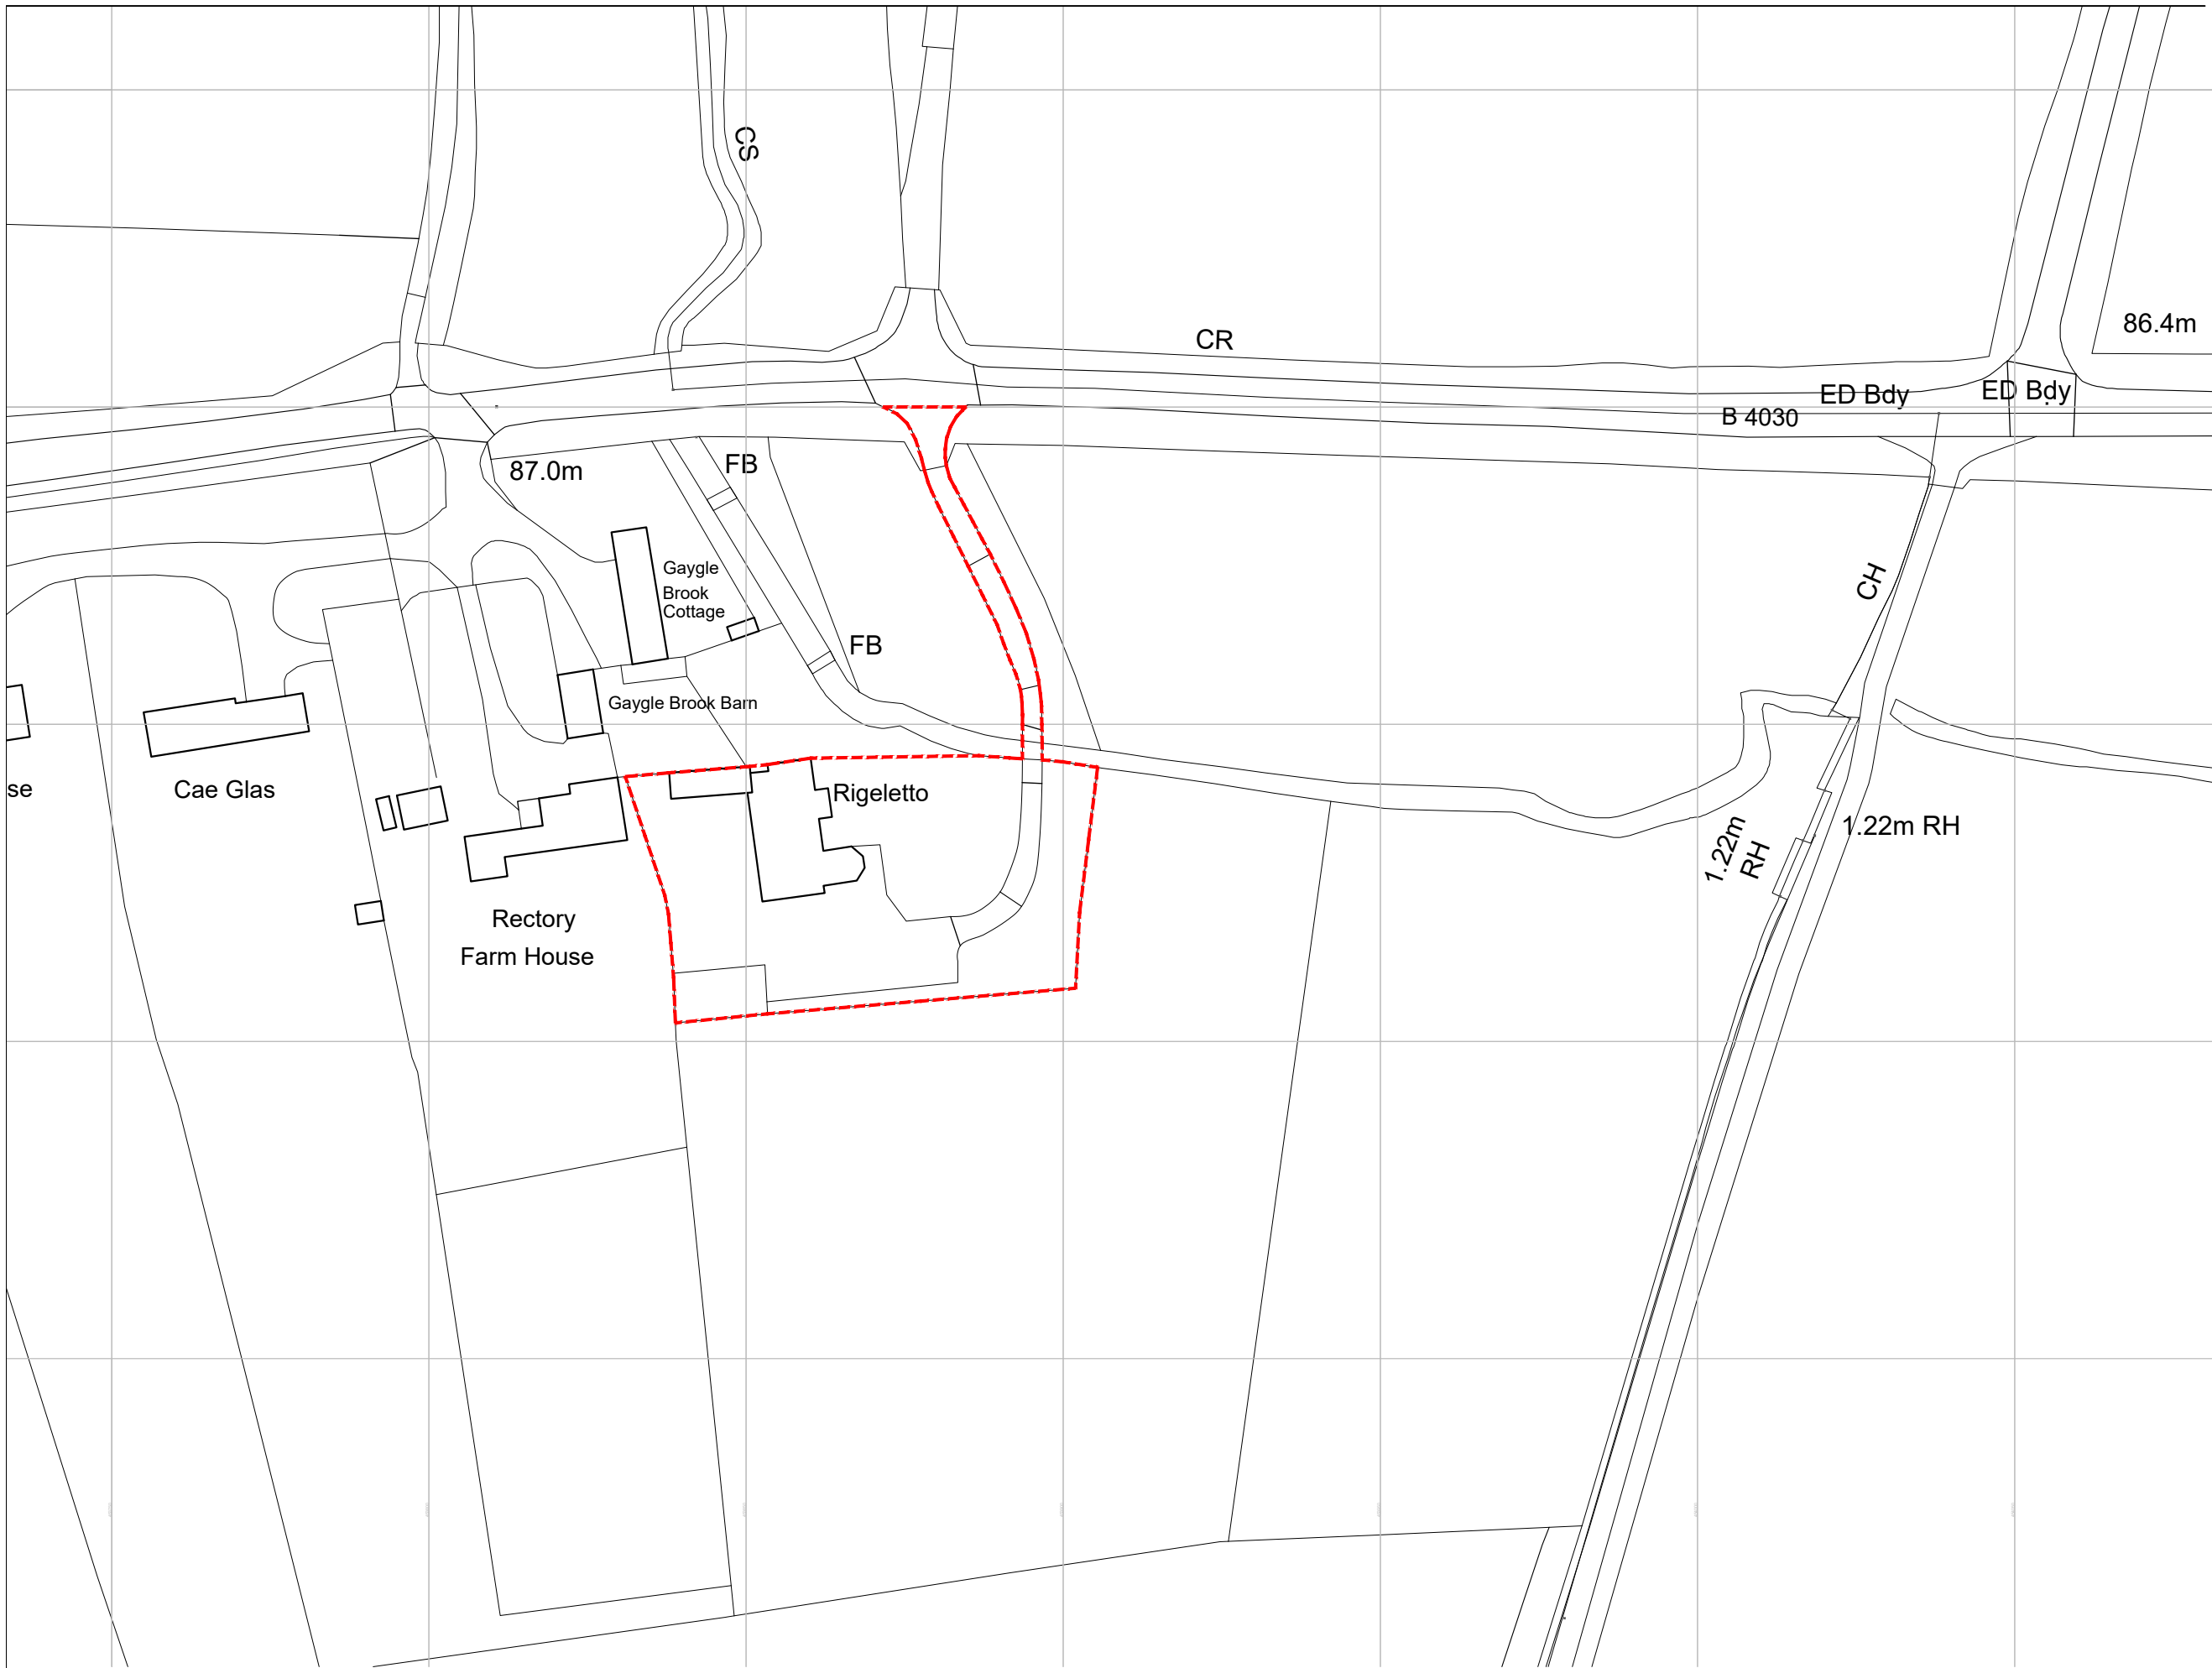

Rev.	Date	Description

coleman hicks
 PARTNERSHIP
 Architects

Marlborough House
 69 High Street
 Kidlington
 OX5 2DN
 01865 842922
 www.col-hicks.co.uk



Project:
 STONEY BROOK HOUSE
 BICESTER ROAD
 MIDDLETON STONY

Drawing Title:
 Site Location Plan

Project Number: 2305	Drawing Number: 100	Revision:
-------------------------	------------------------	-----------

Project Stage:
PLANNING

Scale: 1:1000 @ A3	Date: MAY 2023	Drawn: TL
-----------------------	-------------------	--------------

