



Existing Section DD
1:50 @ A1

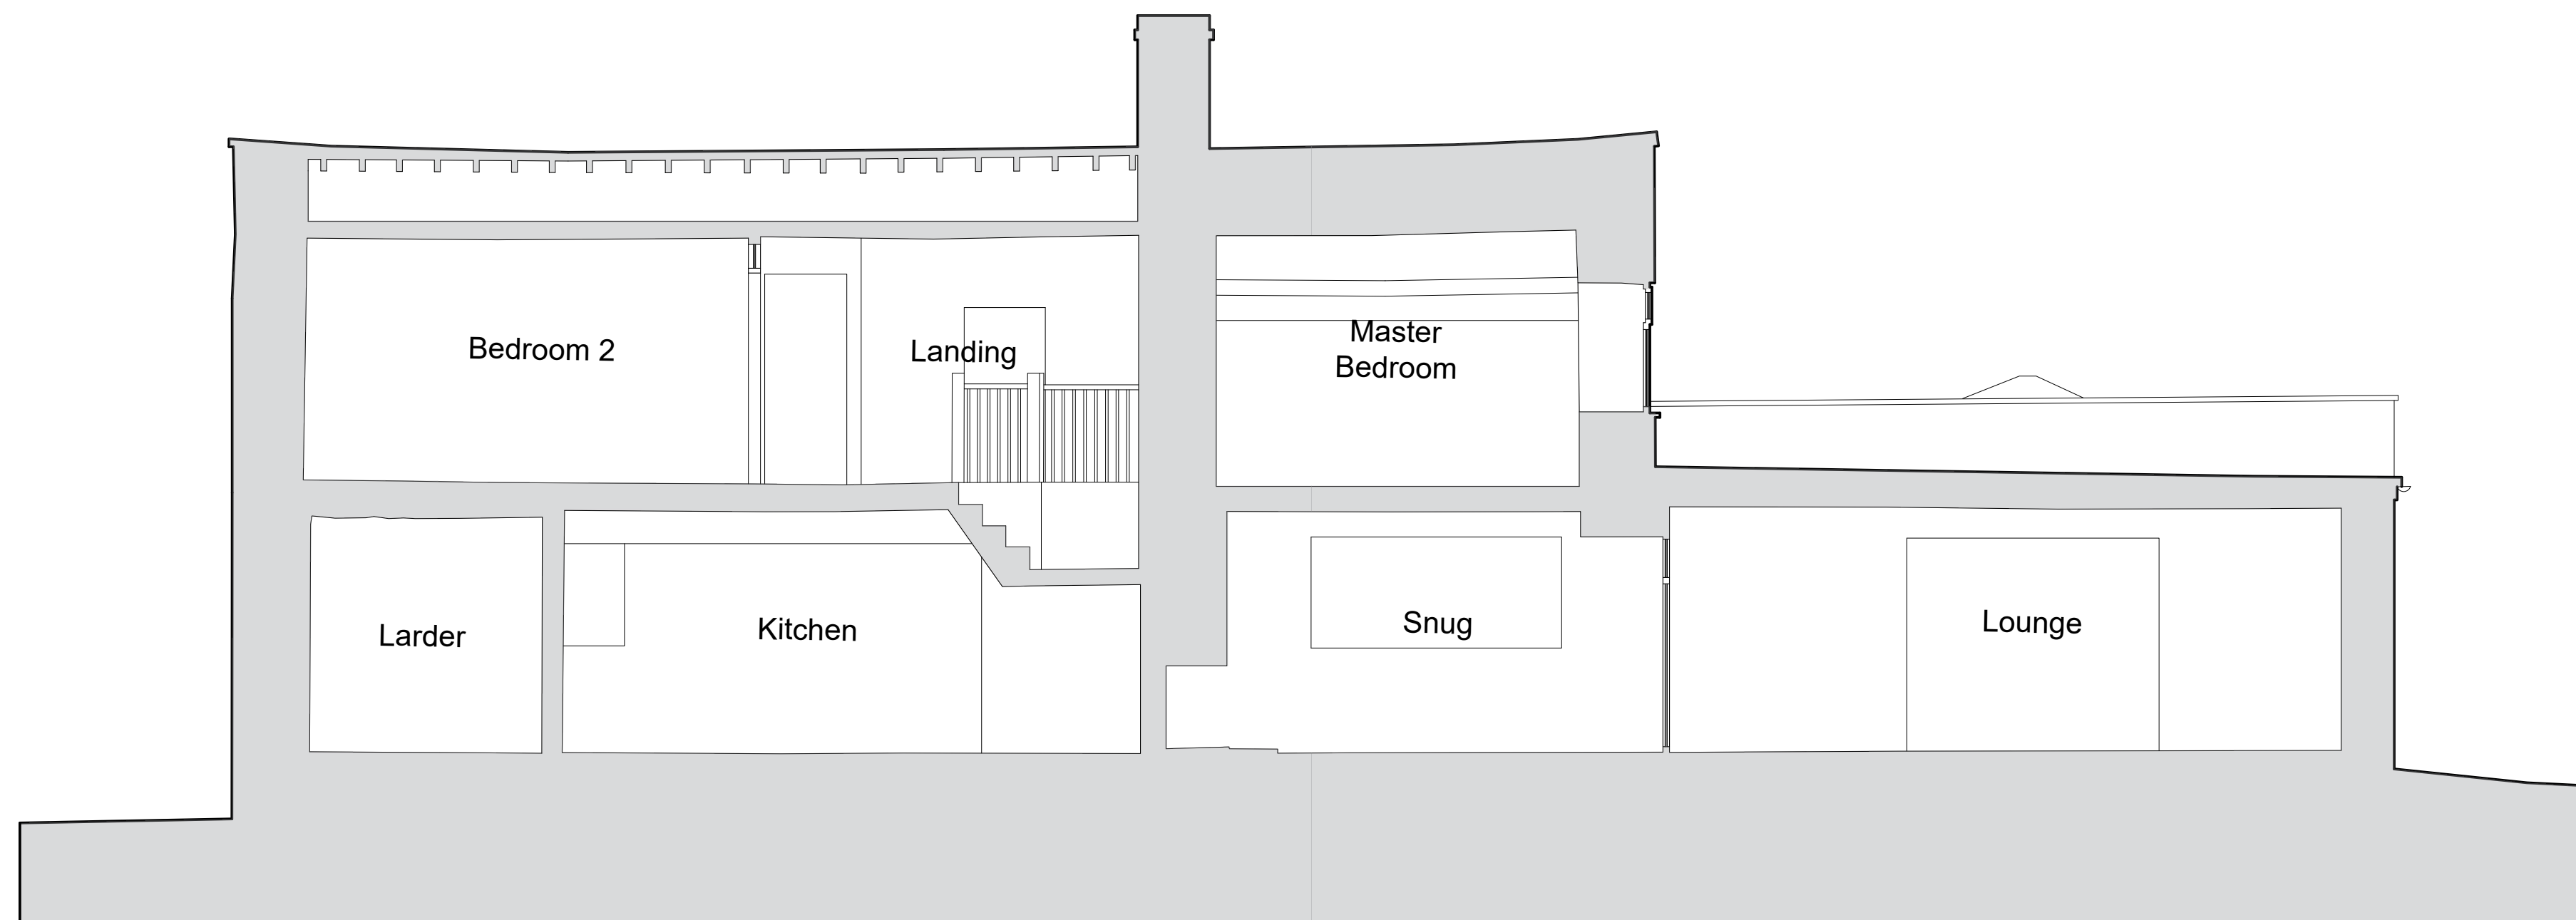

Existing Section EE
1:50 @ A1

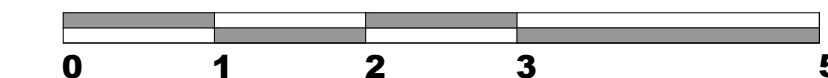

Rev.	Date	Description

coleman hicks
 PARTNERSHIP
 Architects

Marlborough House
 69 High Street
 Kidlington
 OX5 2DN
 01865 842922
 www.col-hicks.co.uk



Project:
 STONEY BROOK HOUSE
 BICESTER ROAD
 MIDDLETON STONEY

Drawing Title:
 Existing Sections DD & EE

Project Number: 2305
 Drawing Number: 112
 Revision:

Project Stage:
 PLANNING

Scale: 1:50 @ A1
 Date: MAR 23
 Drawn: SW / TL