

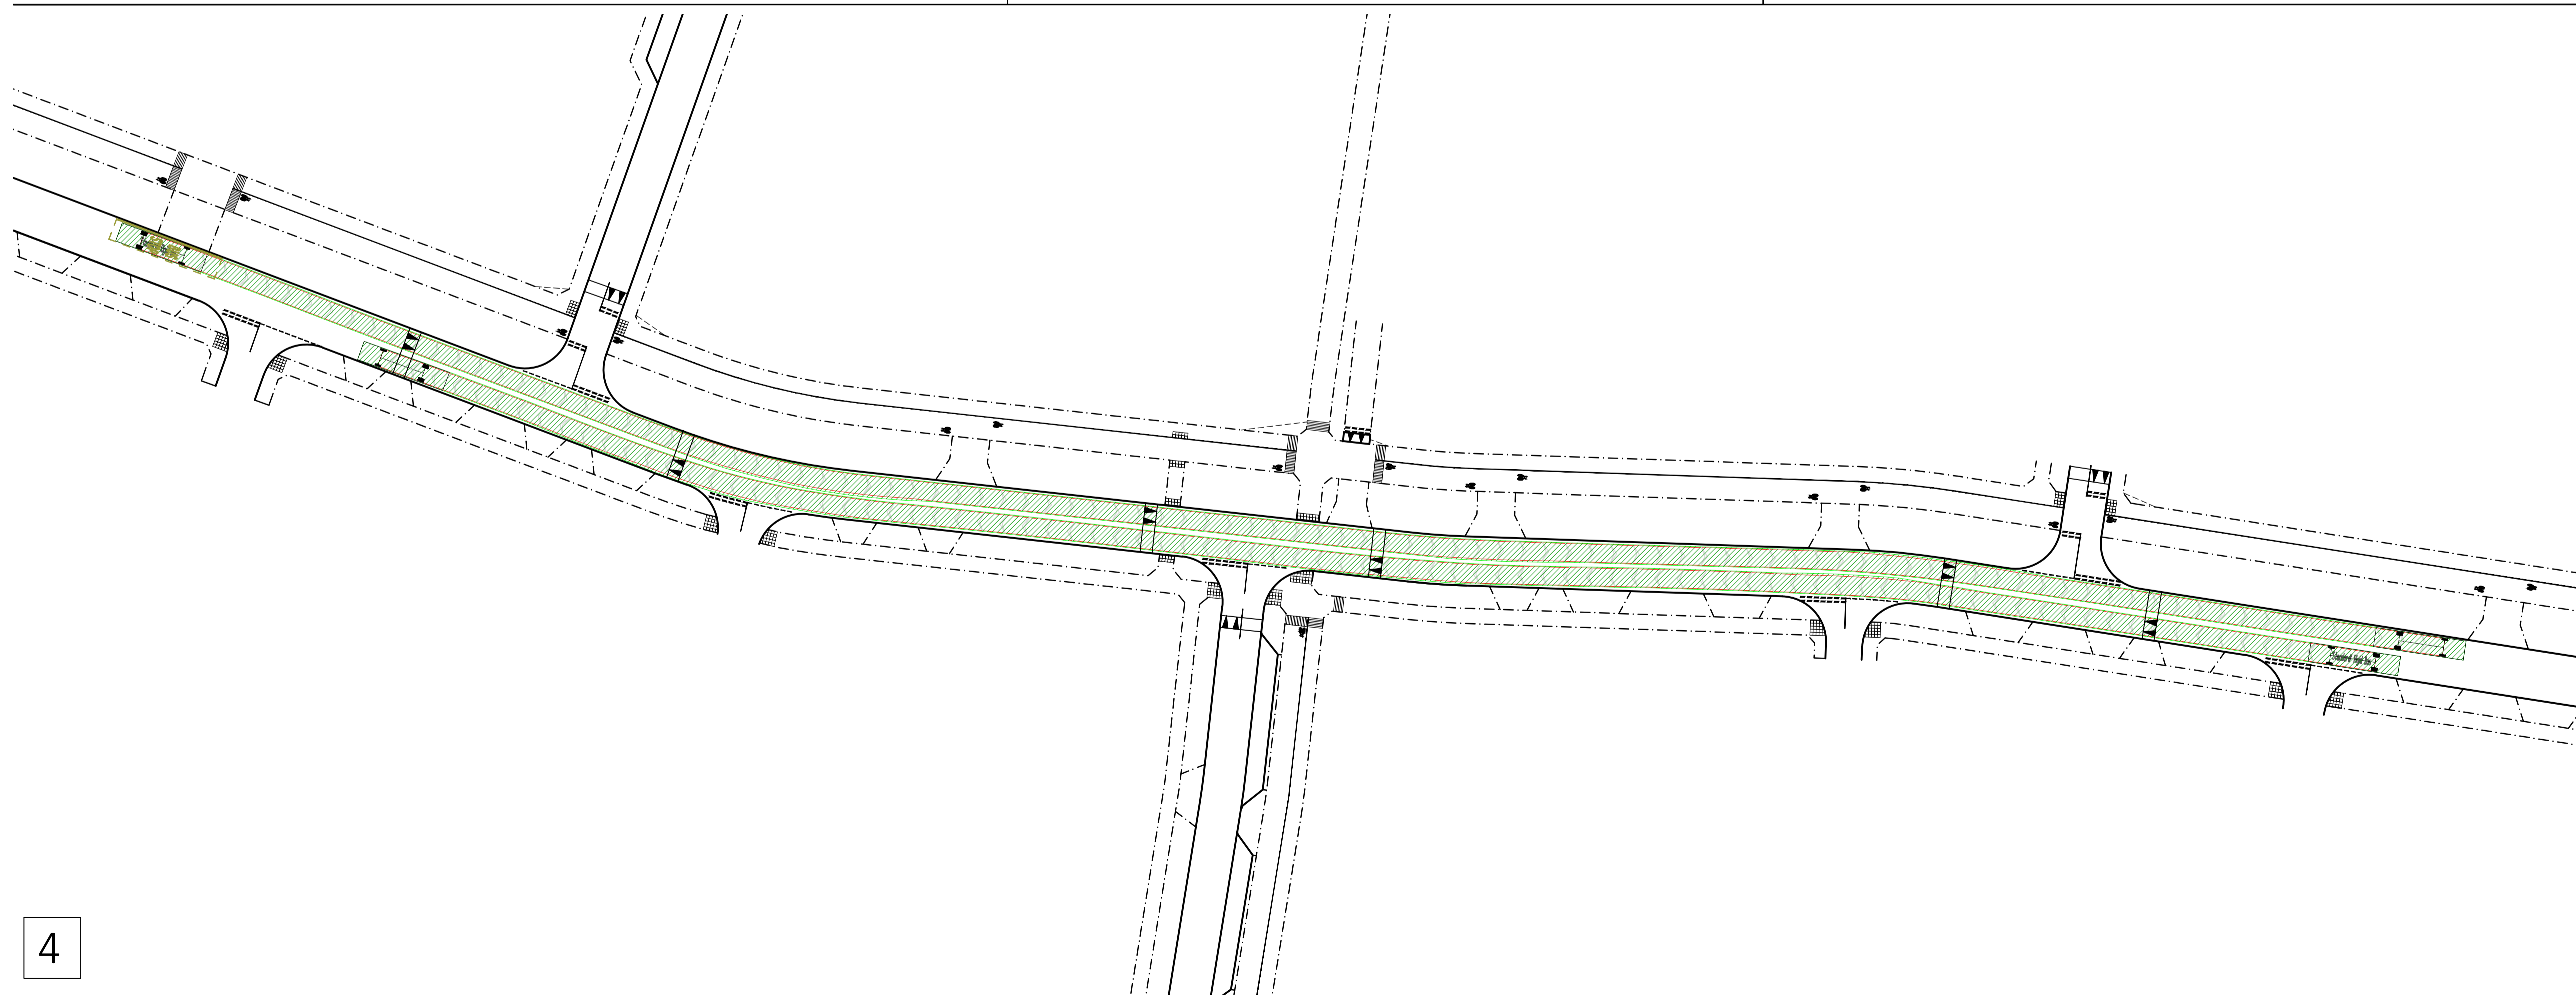
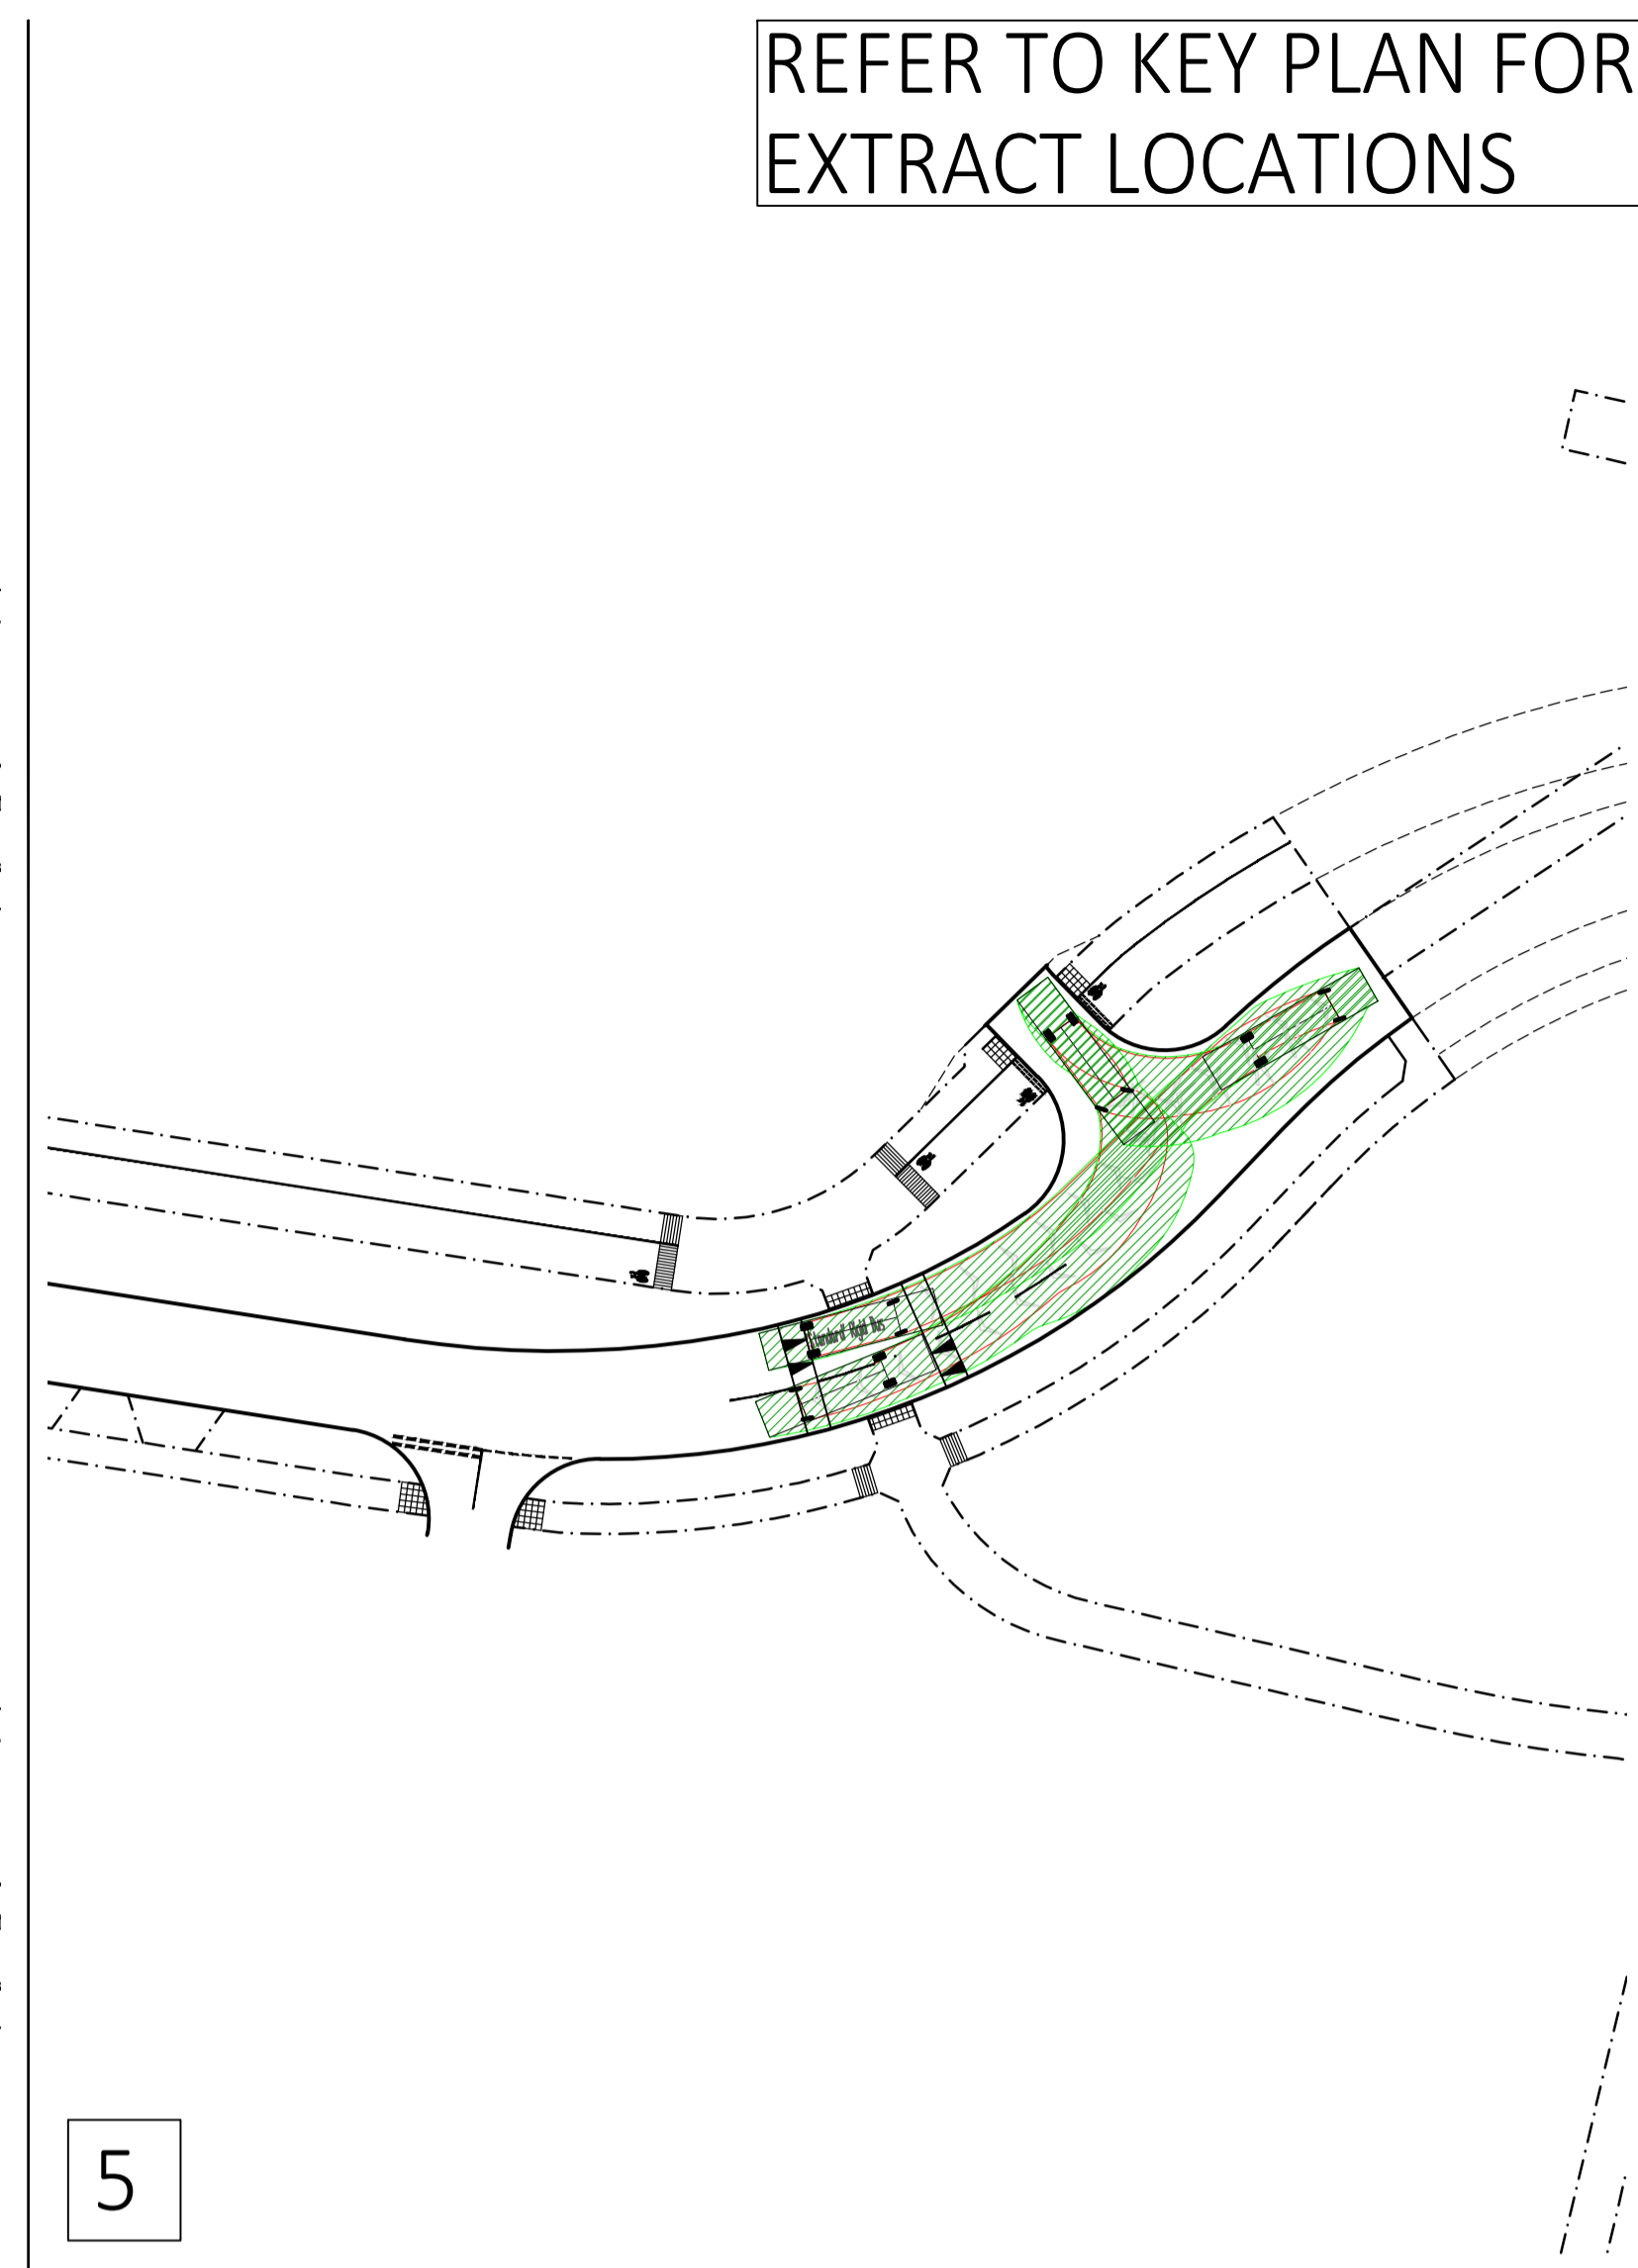
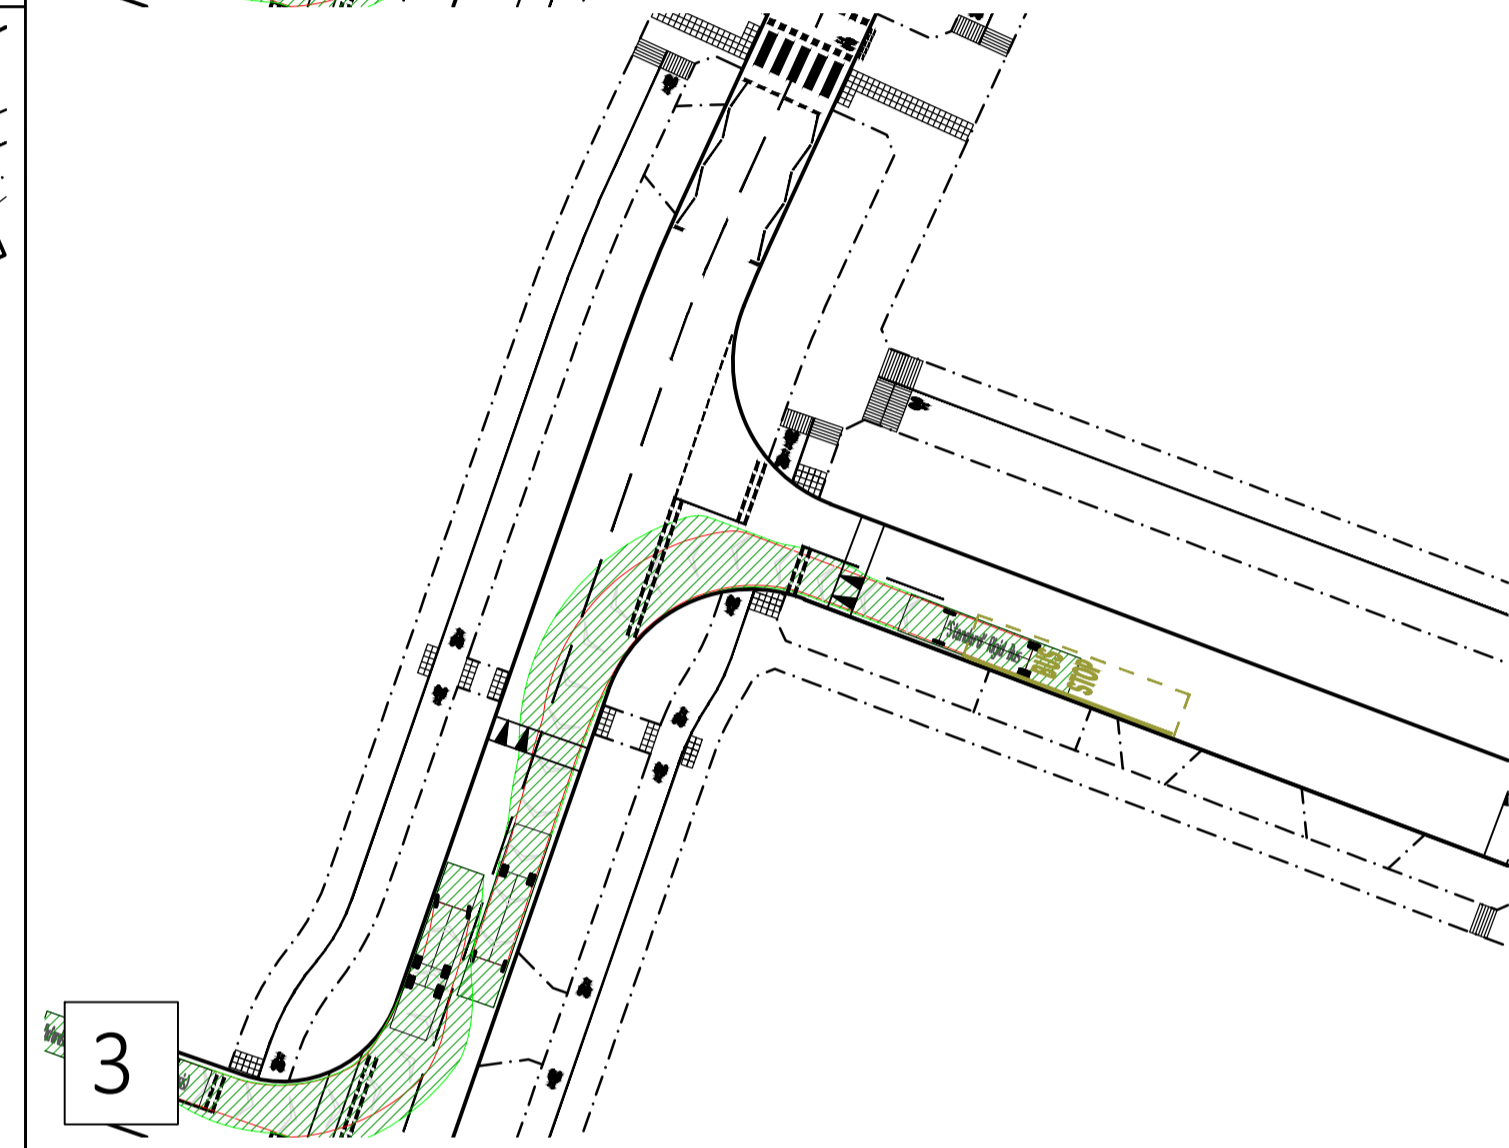
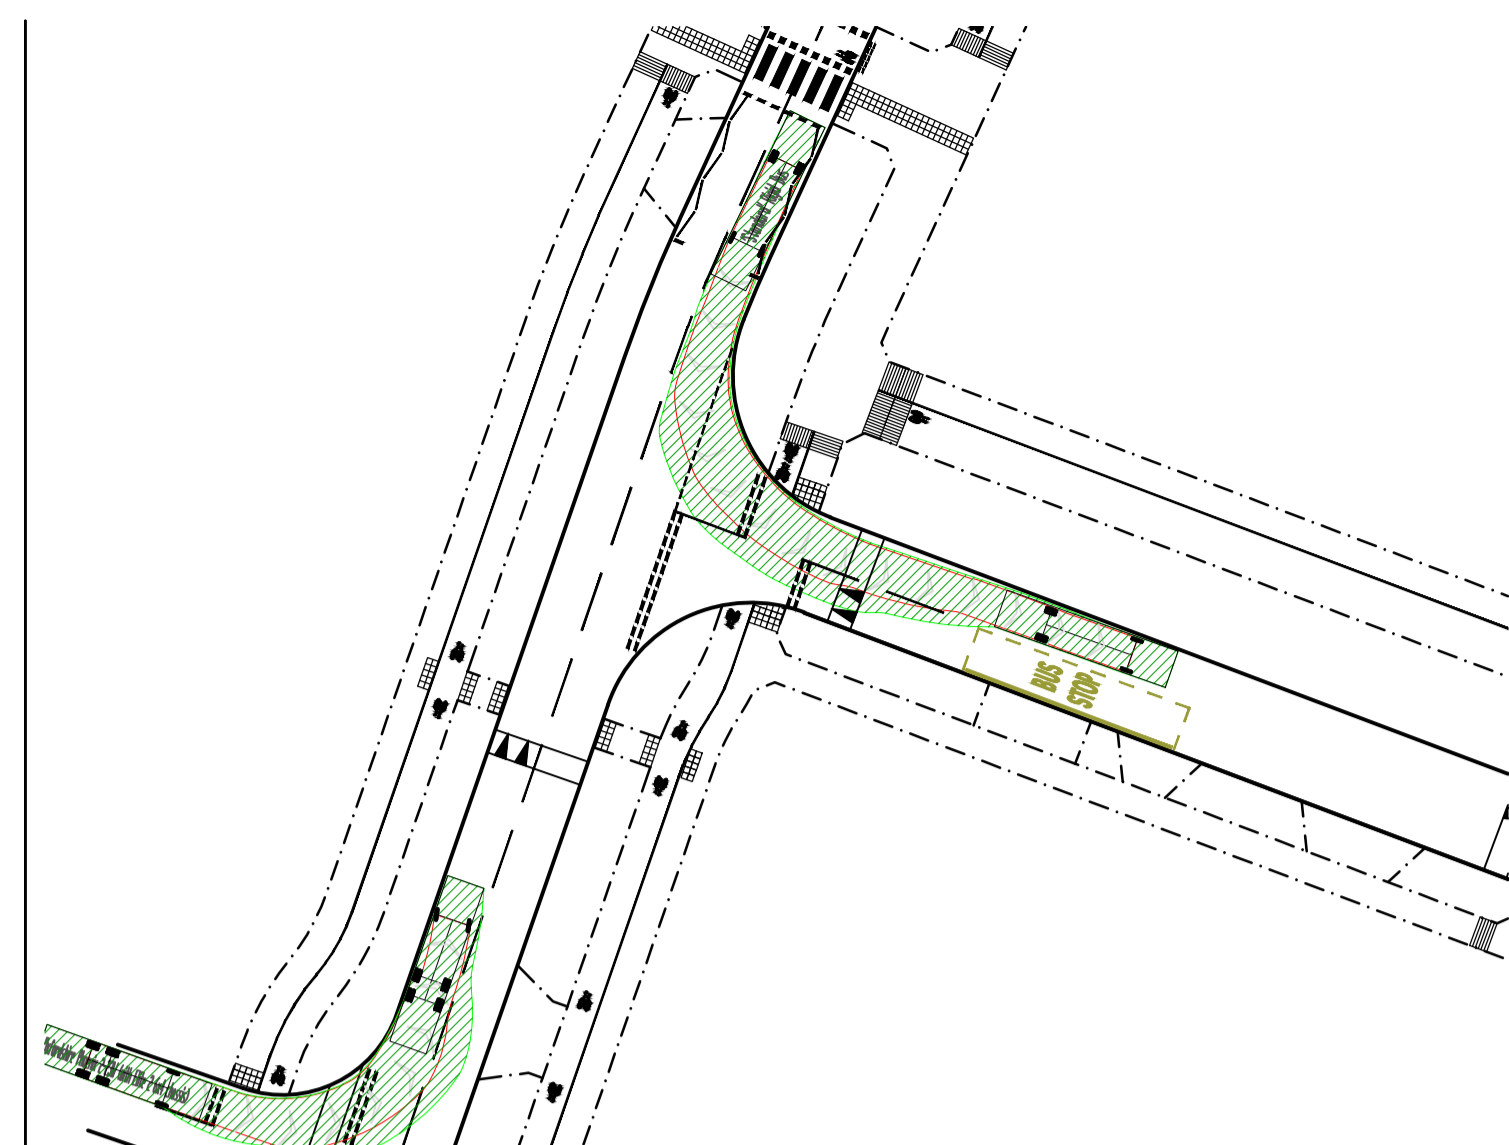
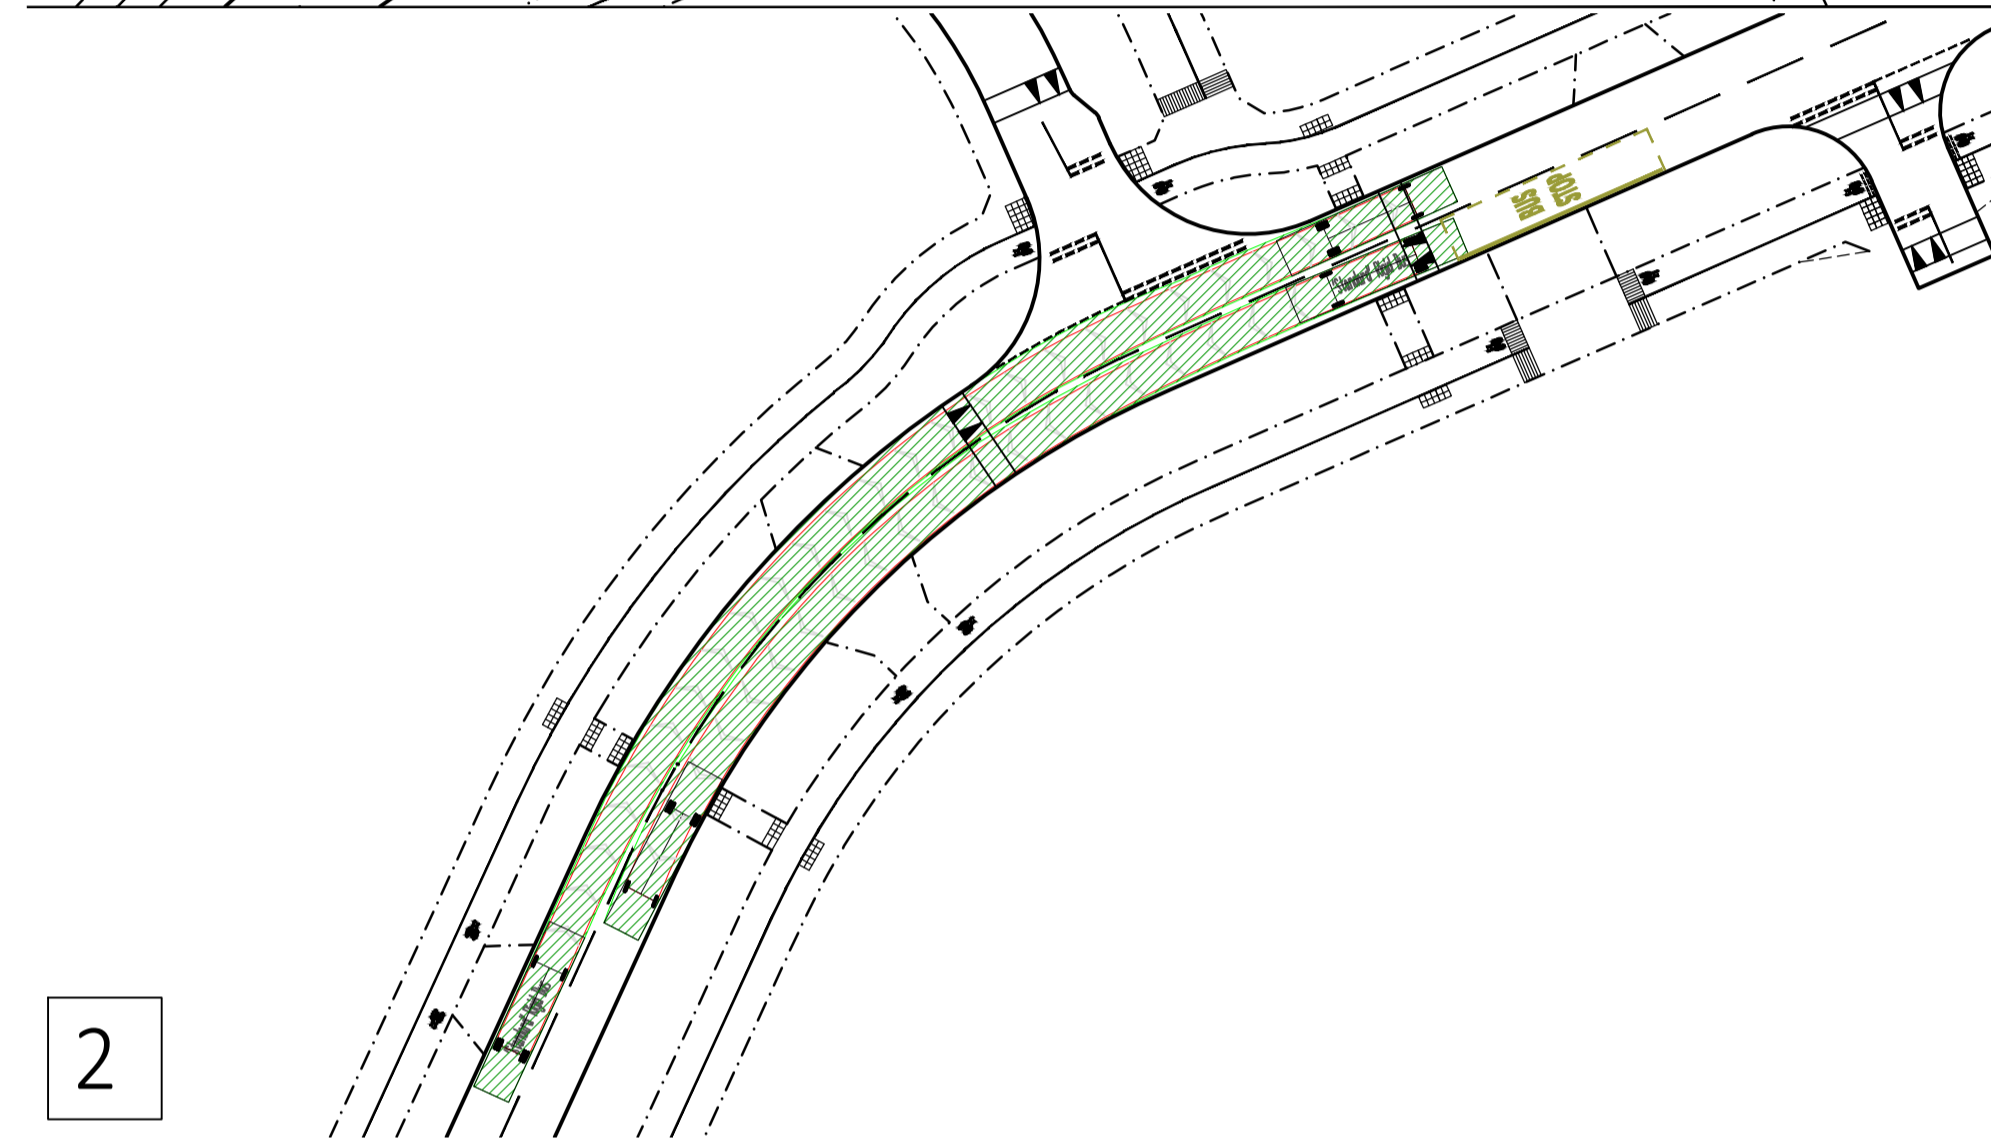



OS NORTH

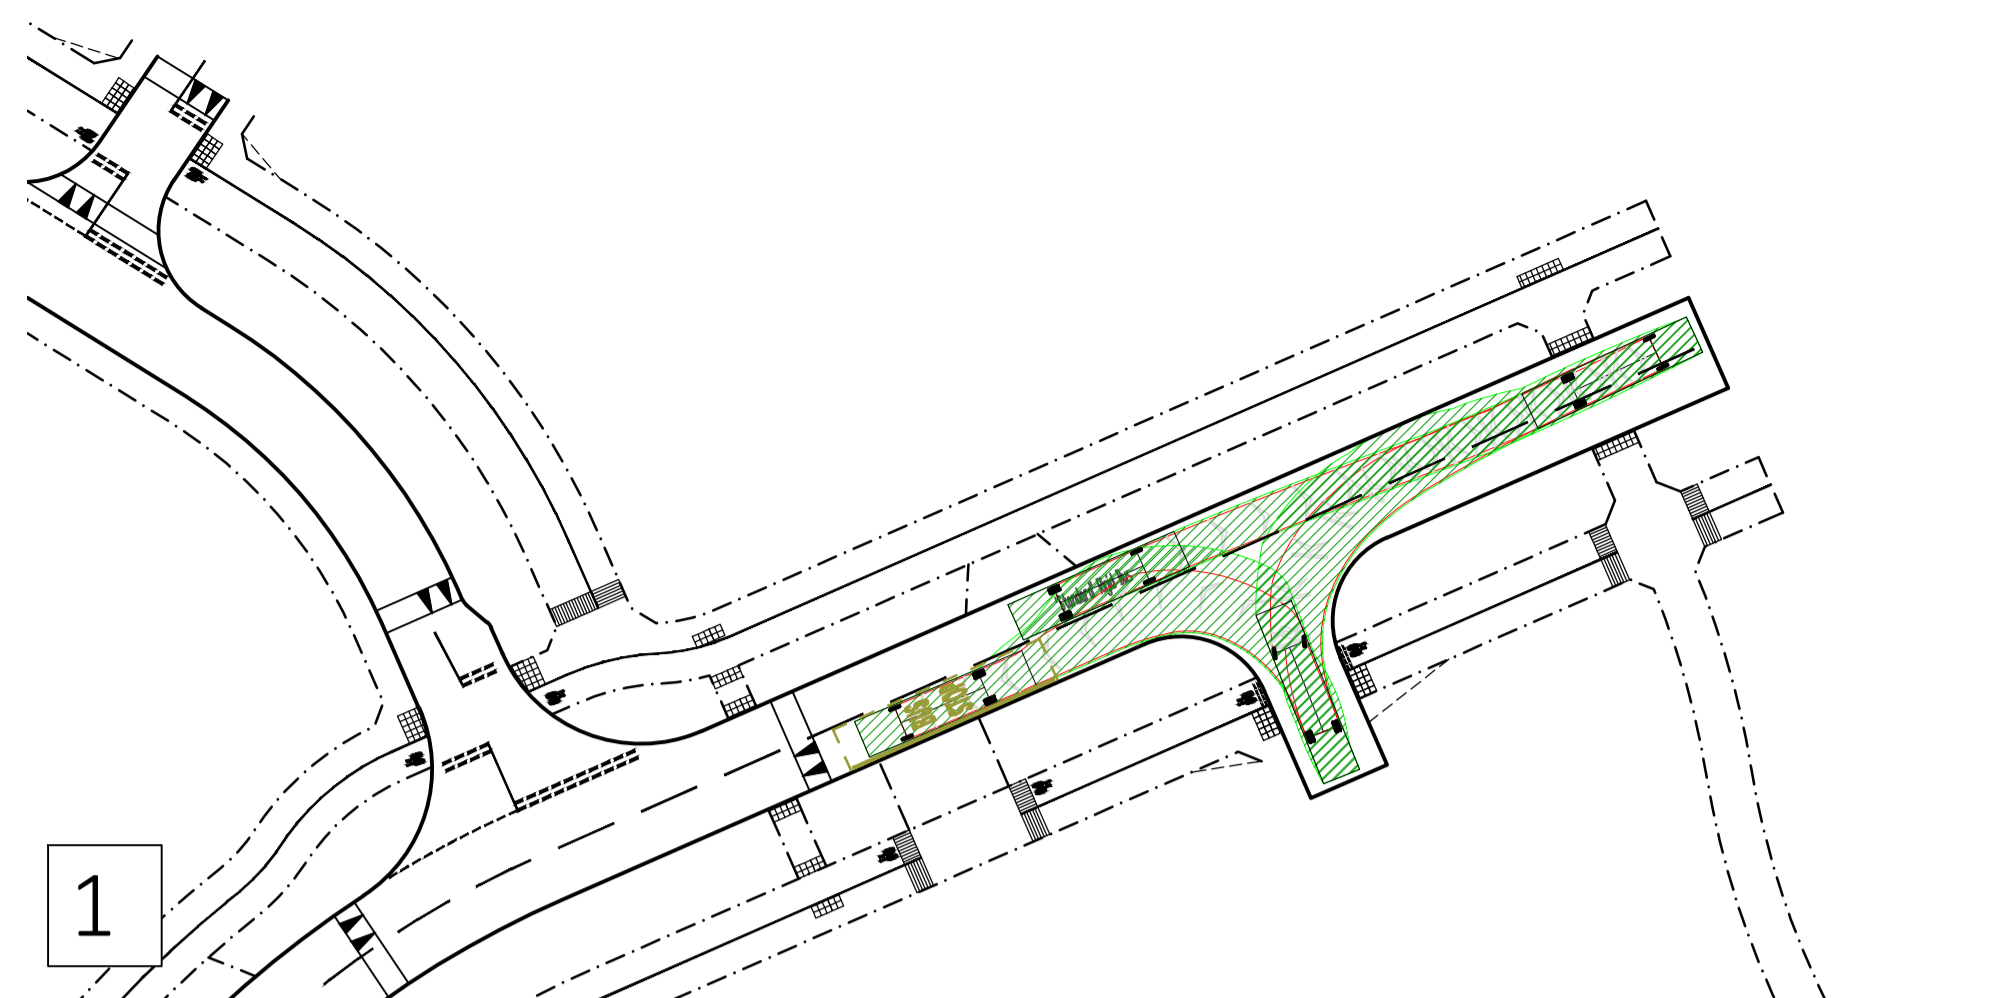

REFER TO KEY PLAN FOR EXTRACT LOCATIONS

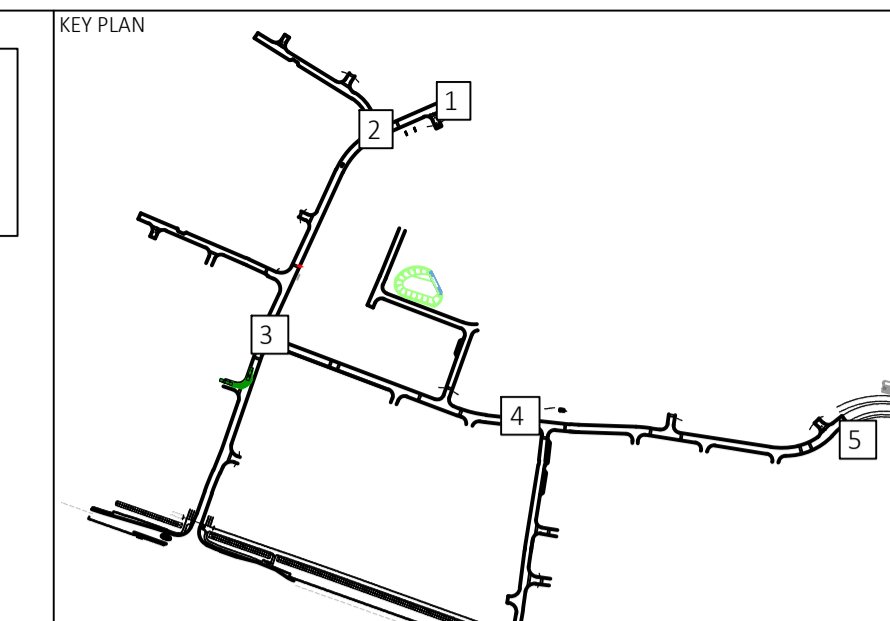

VEHICLE PROFILE

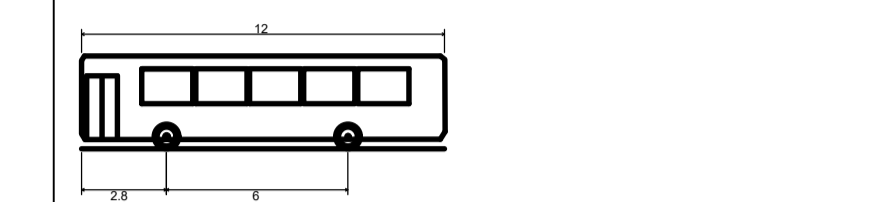

'Standard' Right Bus	12.000m
Overall Length	2.550m
Overall Width	3.960m
Overall Body Height	0.390m
Min Body Ground Clearance	2.350m
Track Width	4.00s
Lock to lock time	10.771m
Wall to Wall Turning Radius	

P08	07/06/24	Phase 1B background updated	AB	RAP	RIP
P07	23/05/24	Swept paths updated	AB	RAP	RIP
P06	17/05/24	Swept path added to Turn heads	RAP	RIP	RIP
P05	15/03/24	Amended to suit updated phase 2A layout.	BT	JAC	-
P04	02/02/24	Updated to latest Cala comments.	DN	BT	-
P03	17/01/24	Amended to suit updated Strategic Secondary Road arrangement	HR	BT	-
P02	05/12/23	Amended to suit updated Spine Road arrangement	BT	GH	-
P01	02/06/23	First Issue	DN	BT	RA

Rev	Date	Description	By	Ckd	App
-----	------	-------------	----	-----	-----

**Hydrock** OVER COURT BARN  
OVER LANE  
ALMONDSBURY  
BRISTOL  
BS32 4DF  
T: +44 (0) 1454 619533  
e: bristol@hydrock.com

CLIENT  
CALA HOMES COTSWOLDS LTD

PROJECT  
HIMLEY VILLAGE, BICESTER

TITLE  
PHASE 1B  
BUS SWEPT PATH ANALYSIS  
SHEET 1

HYDROCK PROJECT NO.  
C-27141-C

SCALE @ A1  
1:500

STATUS DESCRIPTION  
INFORMATION

STATUS  
S2

DRAWING NO. (PROJECT CODE-ORIGINATOR-ZONE-LEVEL-TYPE-ROLE-NUMBER)  
27141-HYD-XX-XX-DR-C-2600

REVISION  
P08

4