


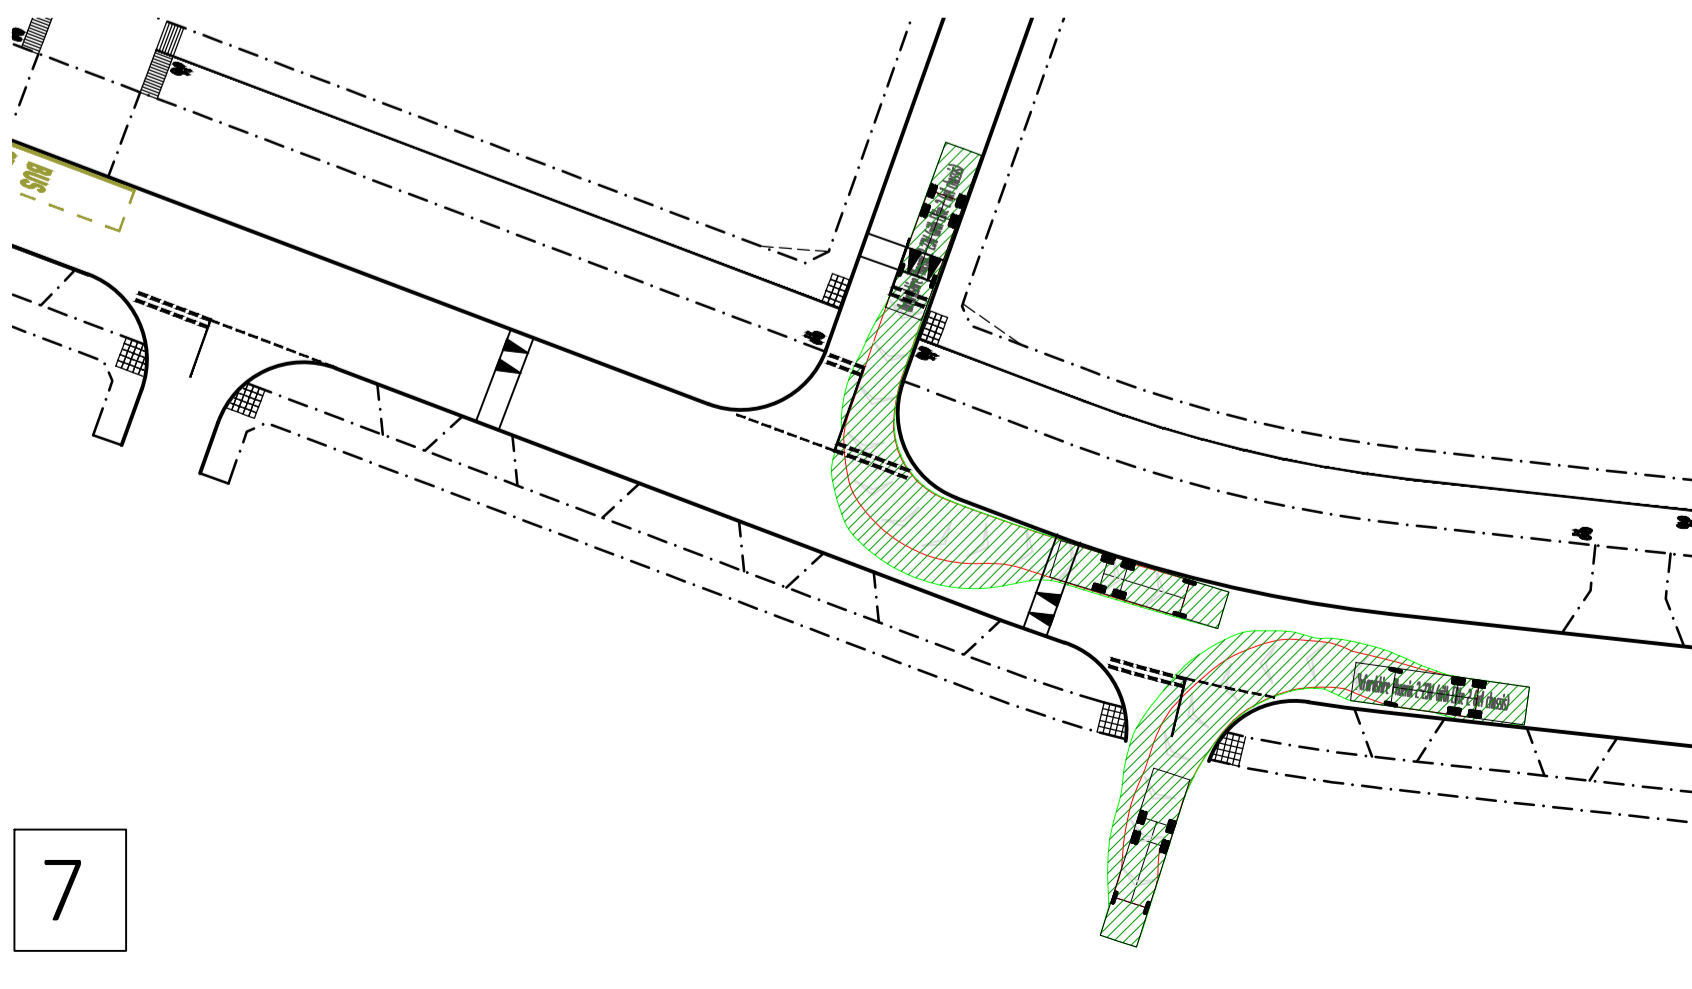
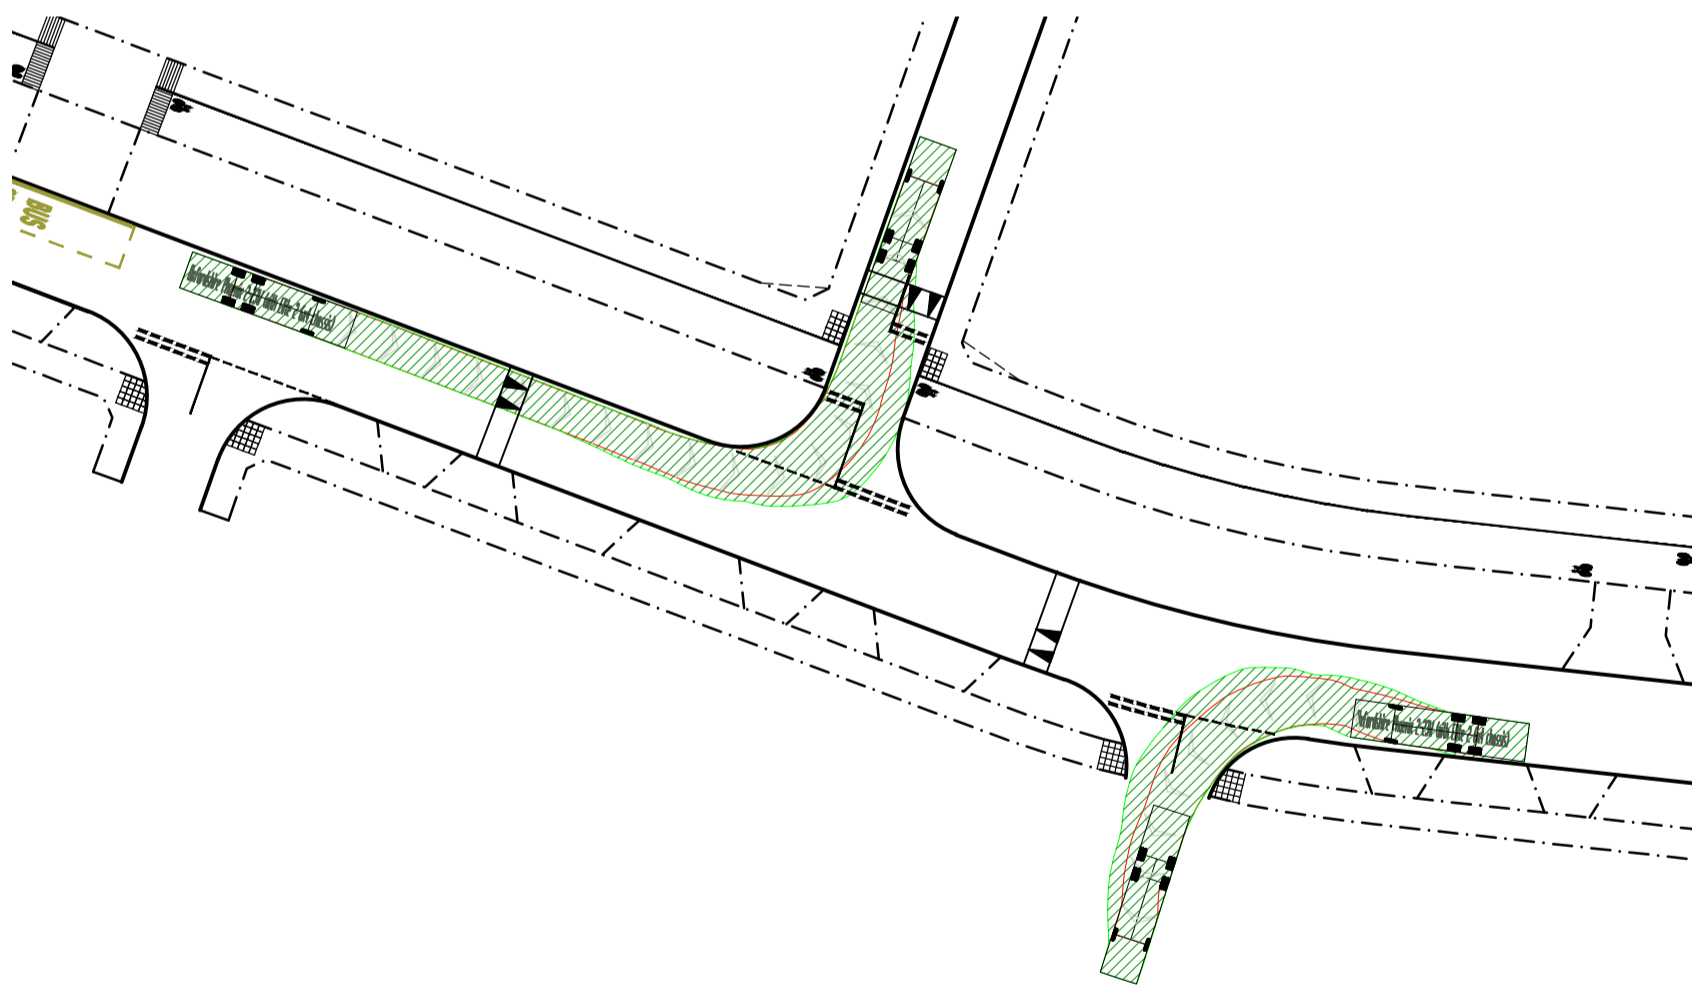
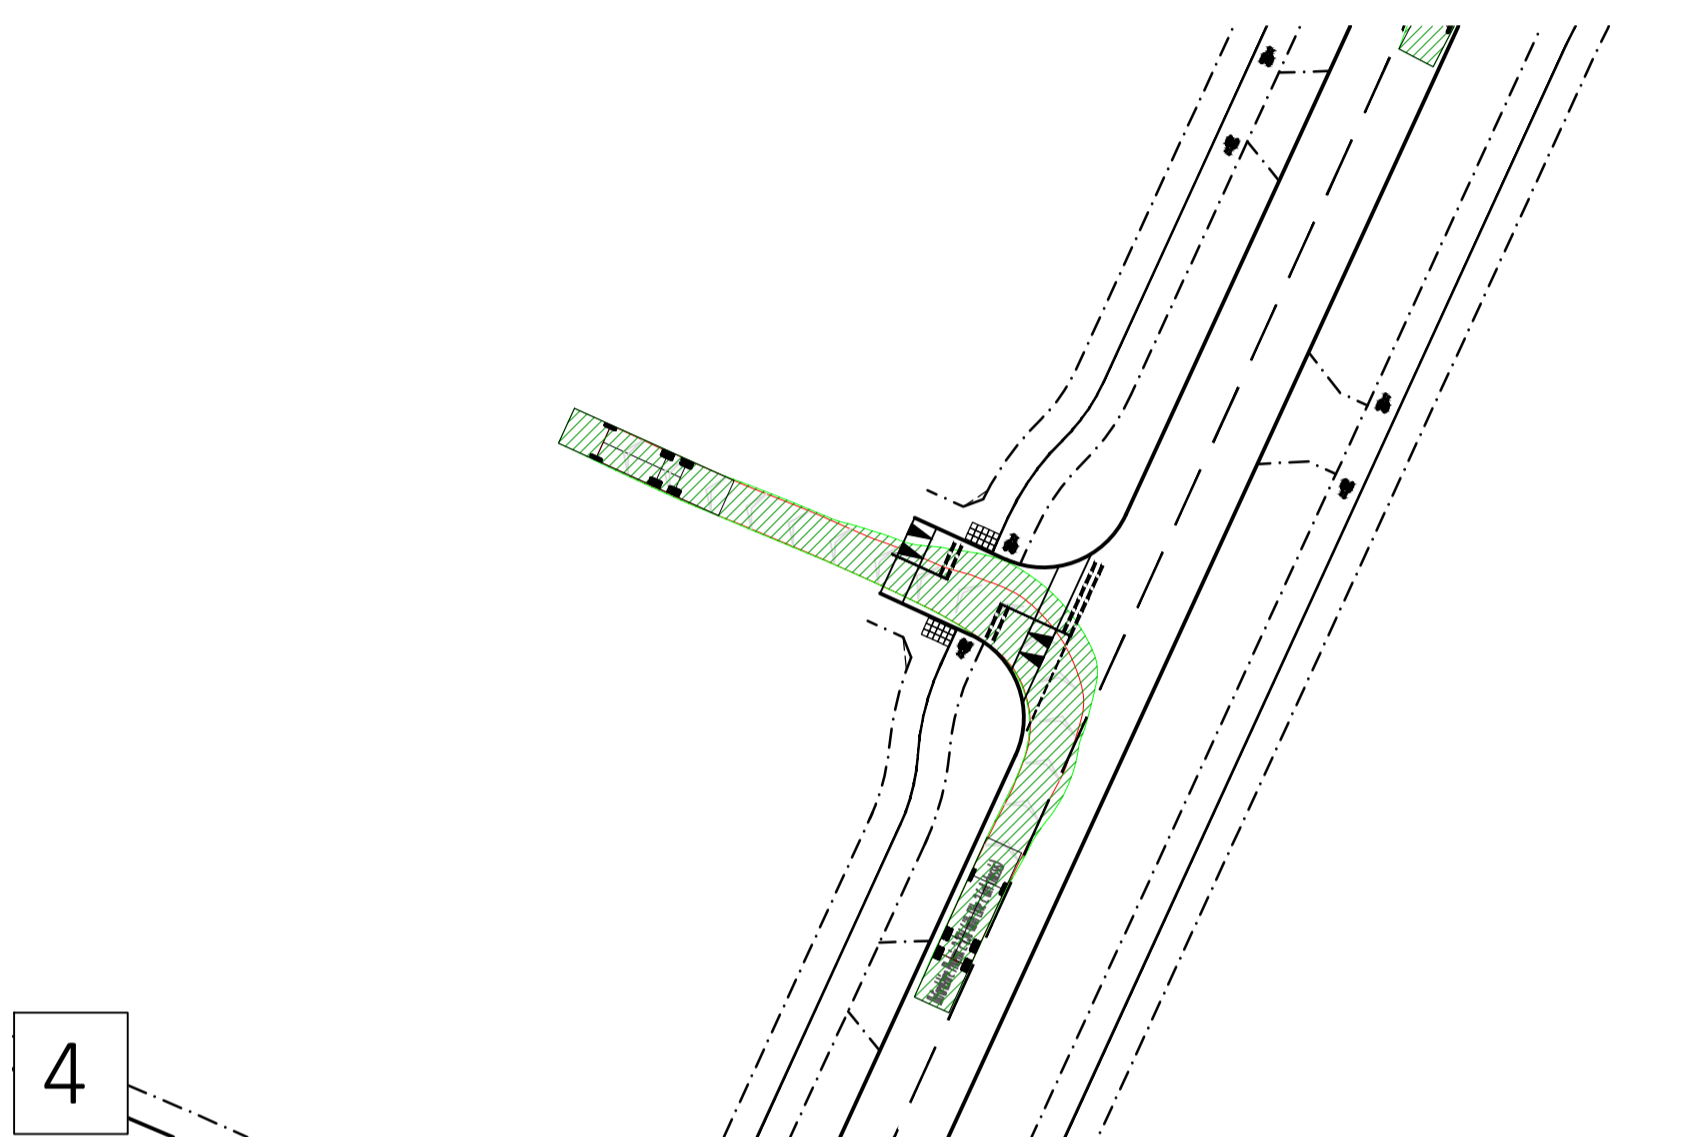
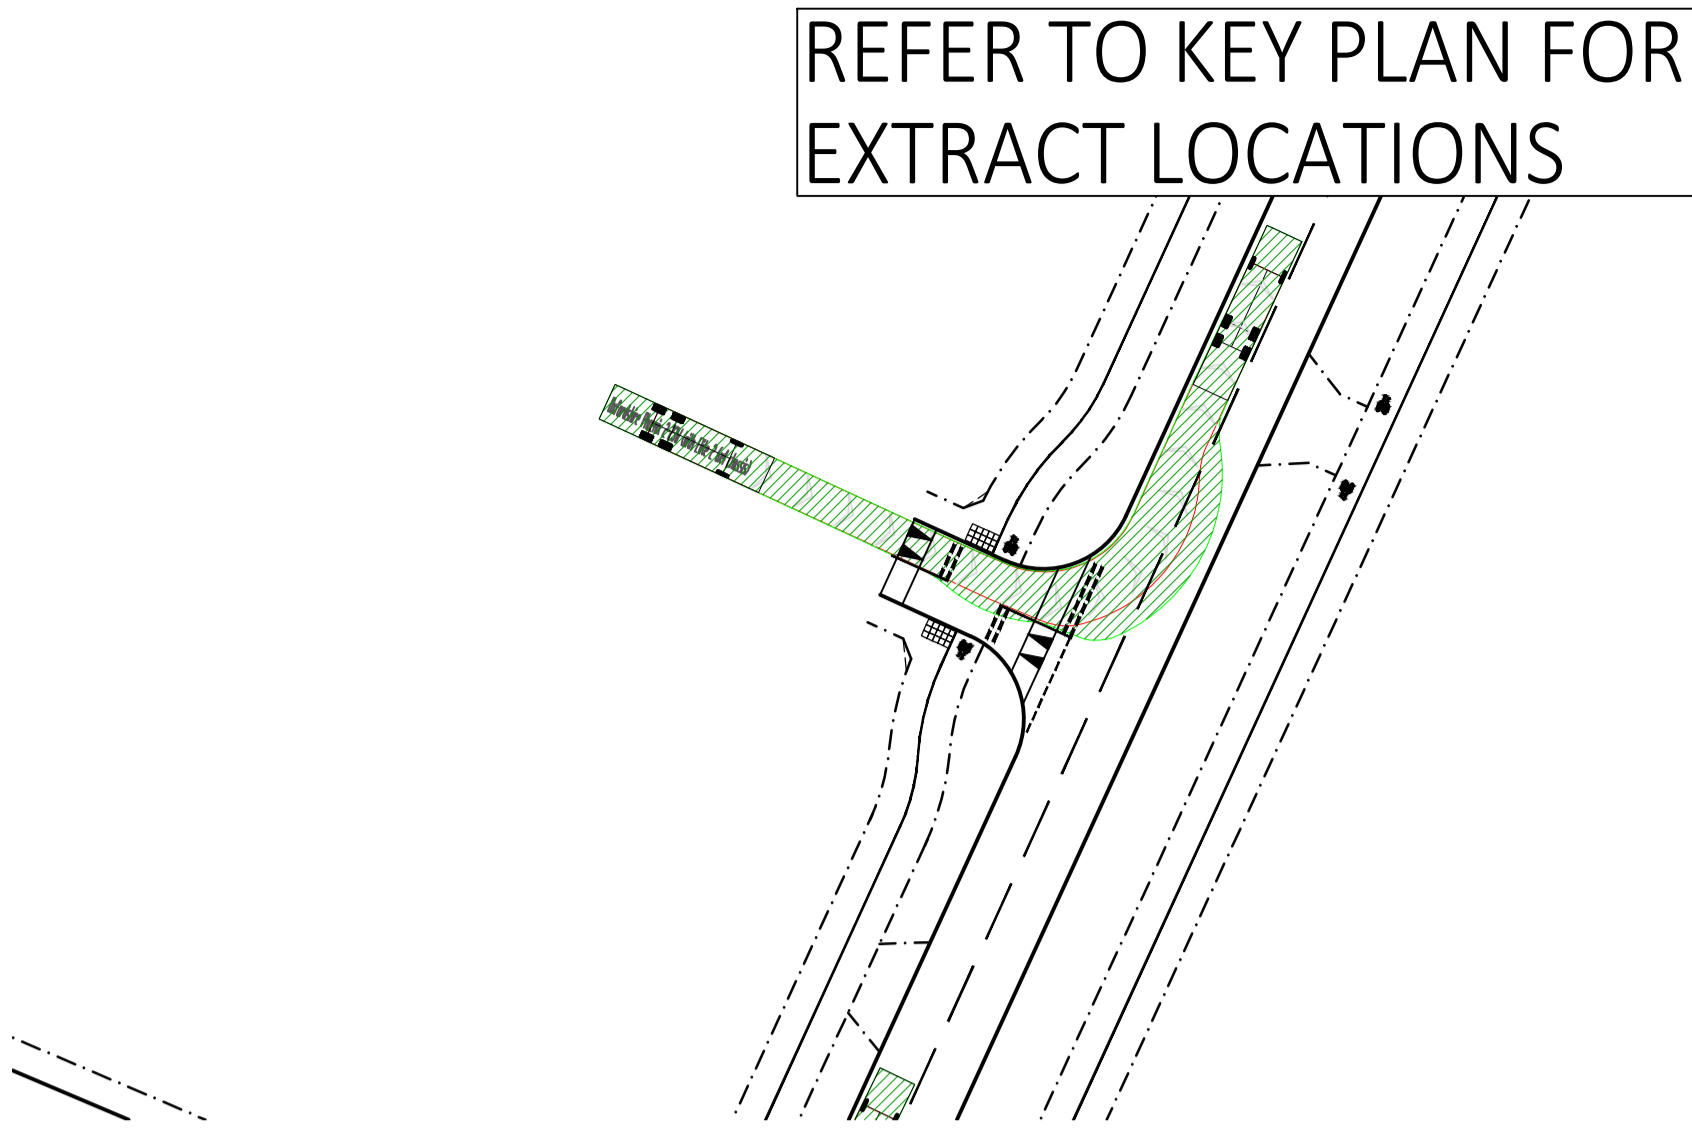
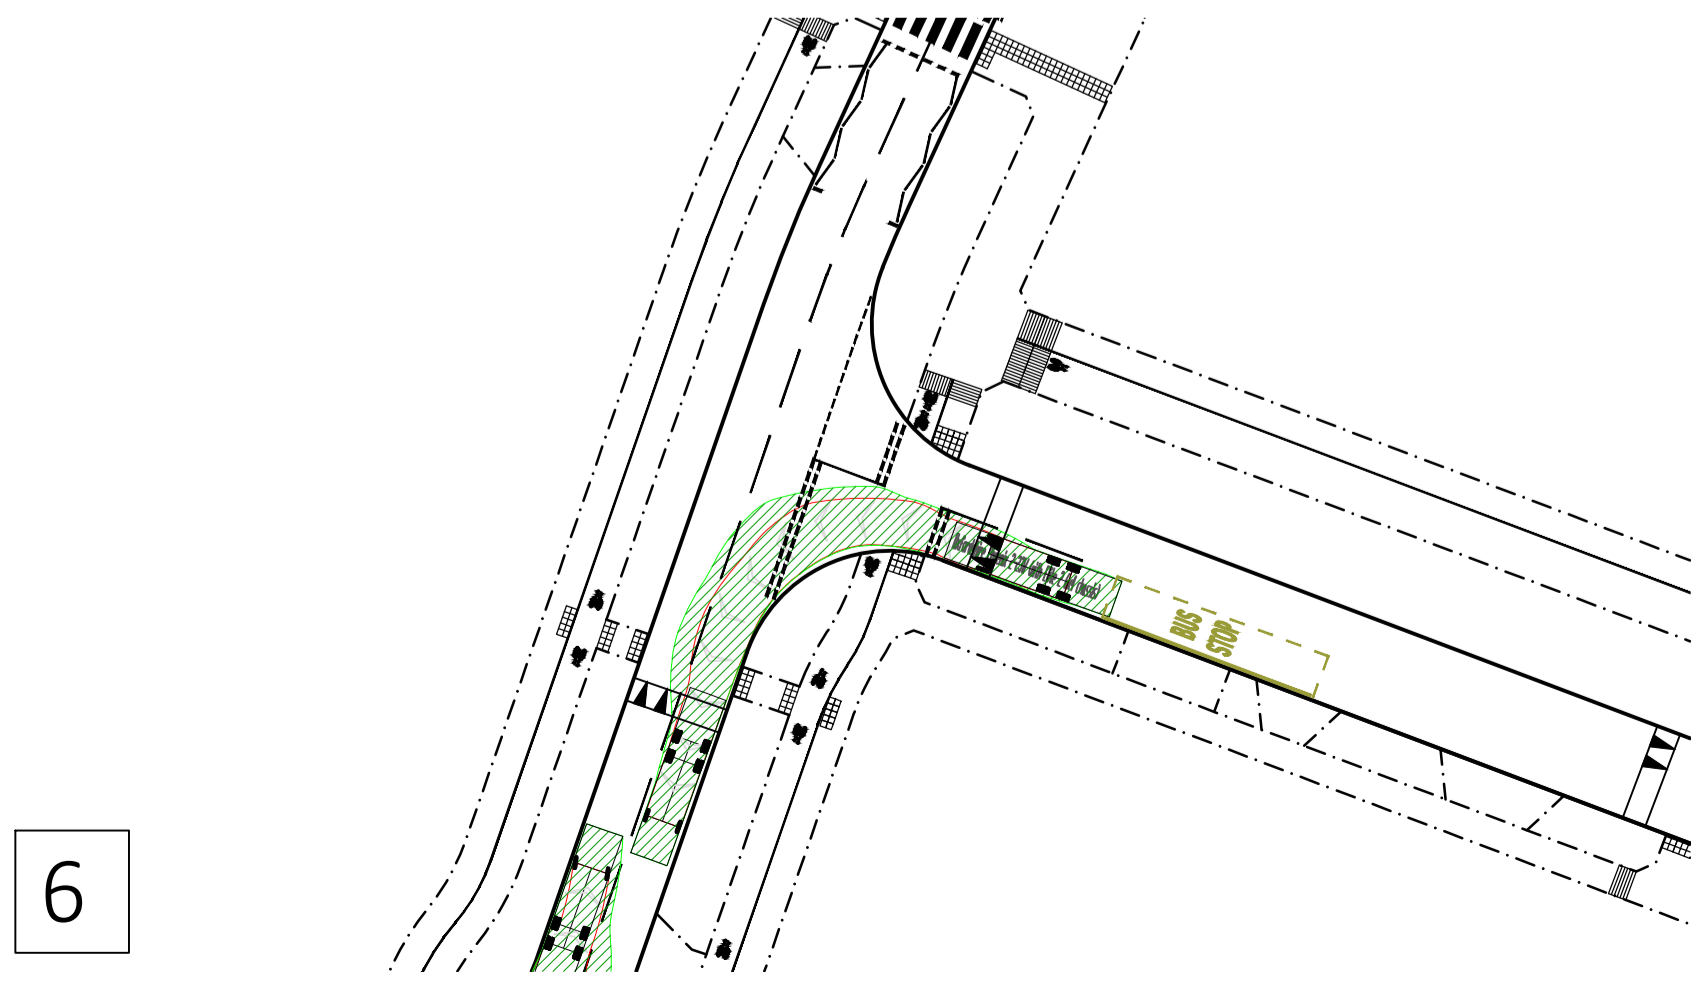
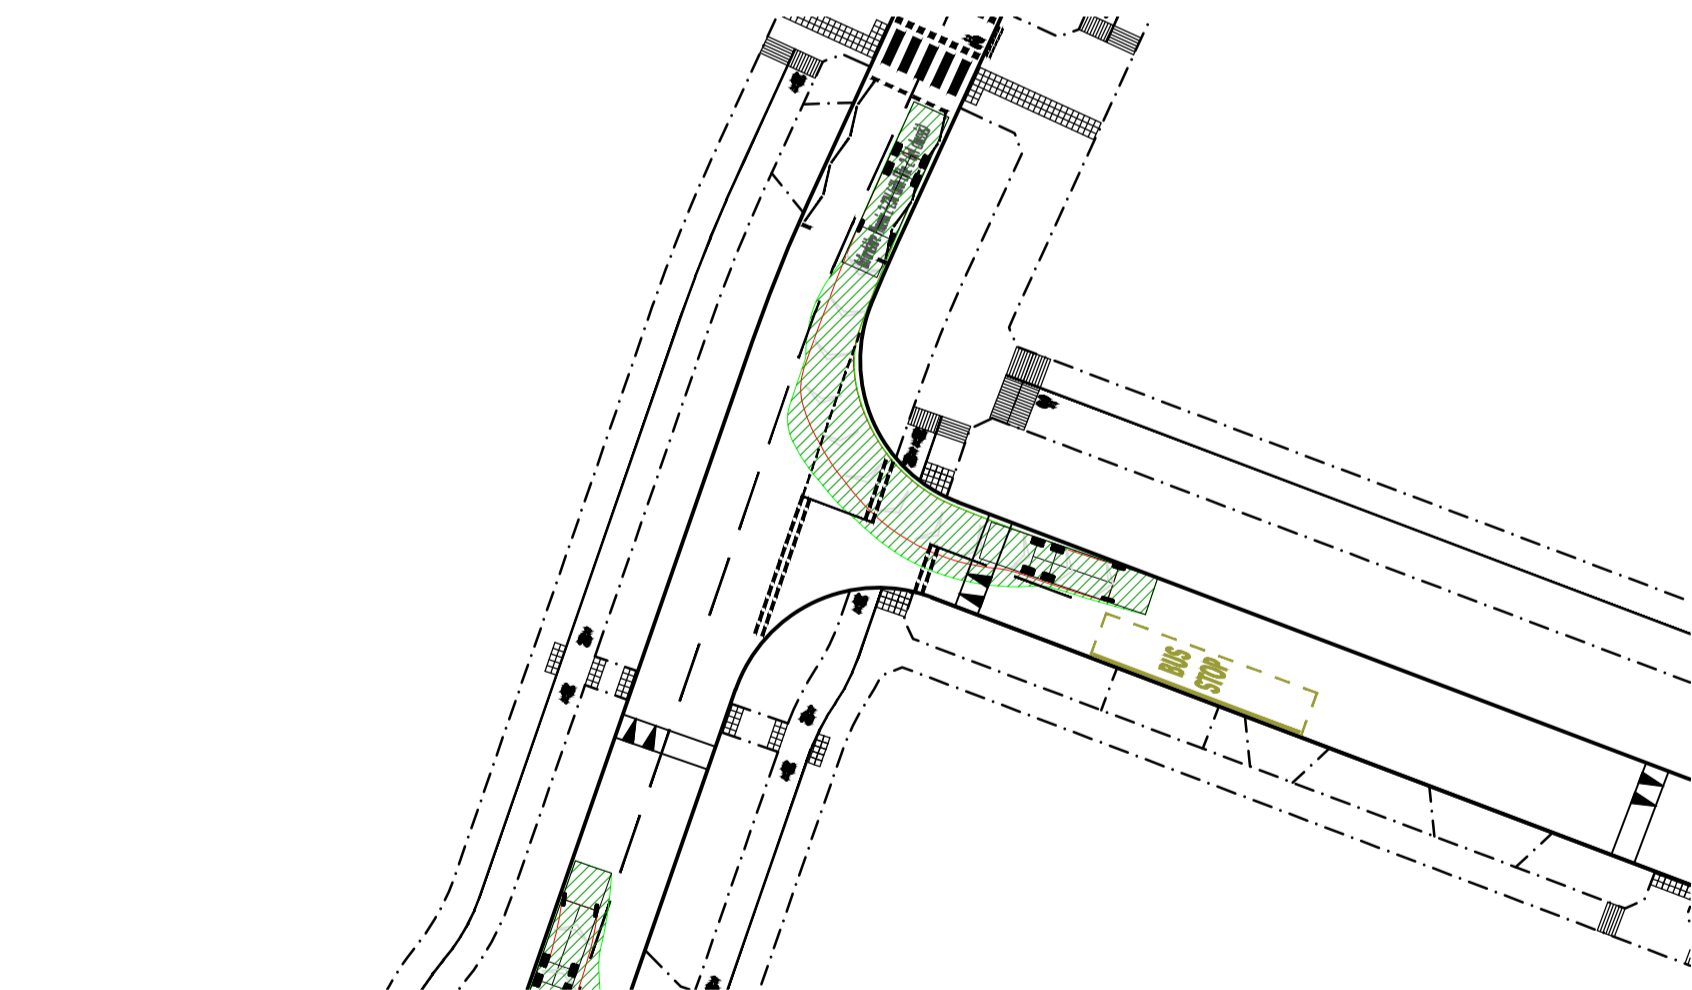
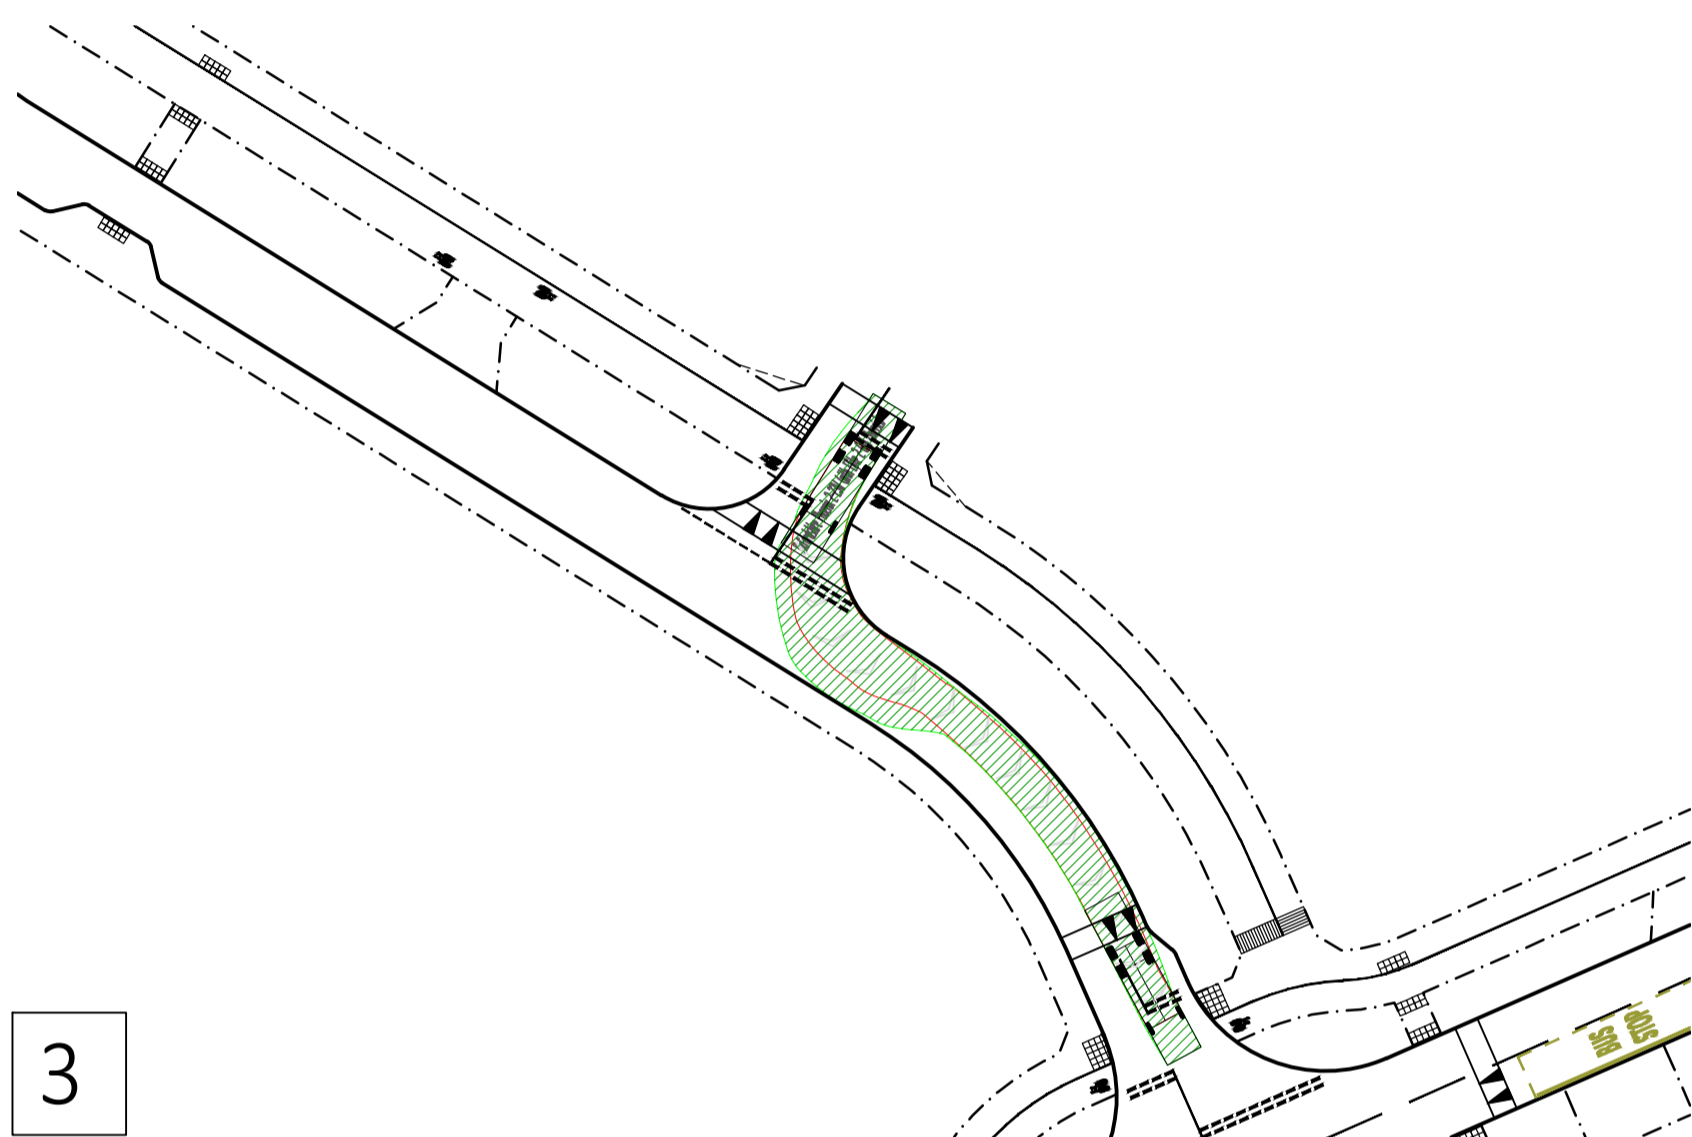
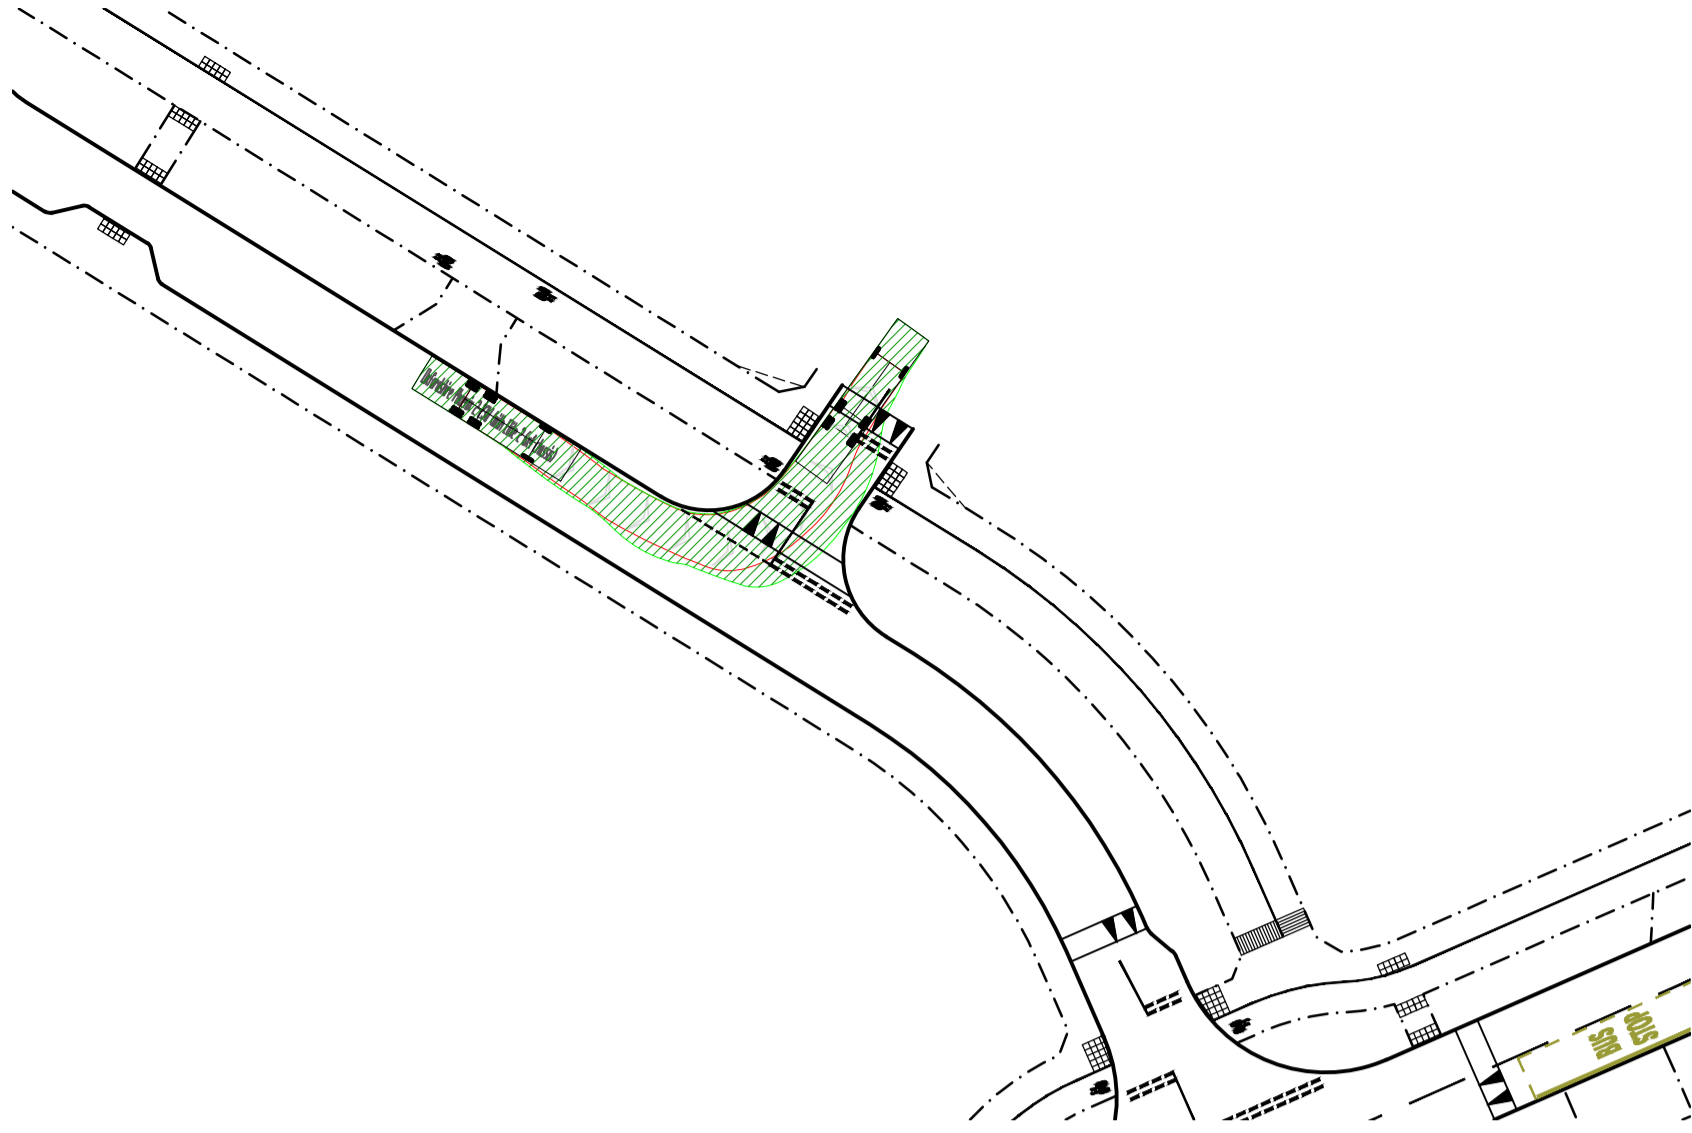
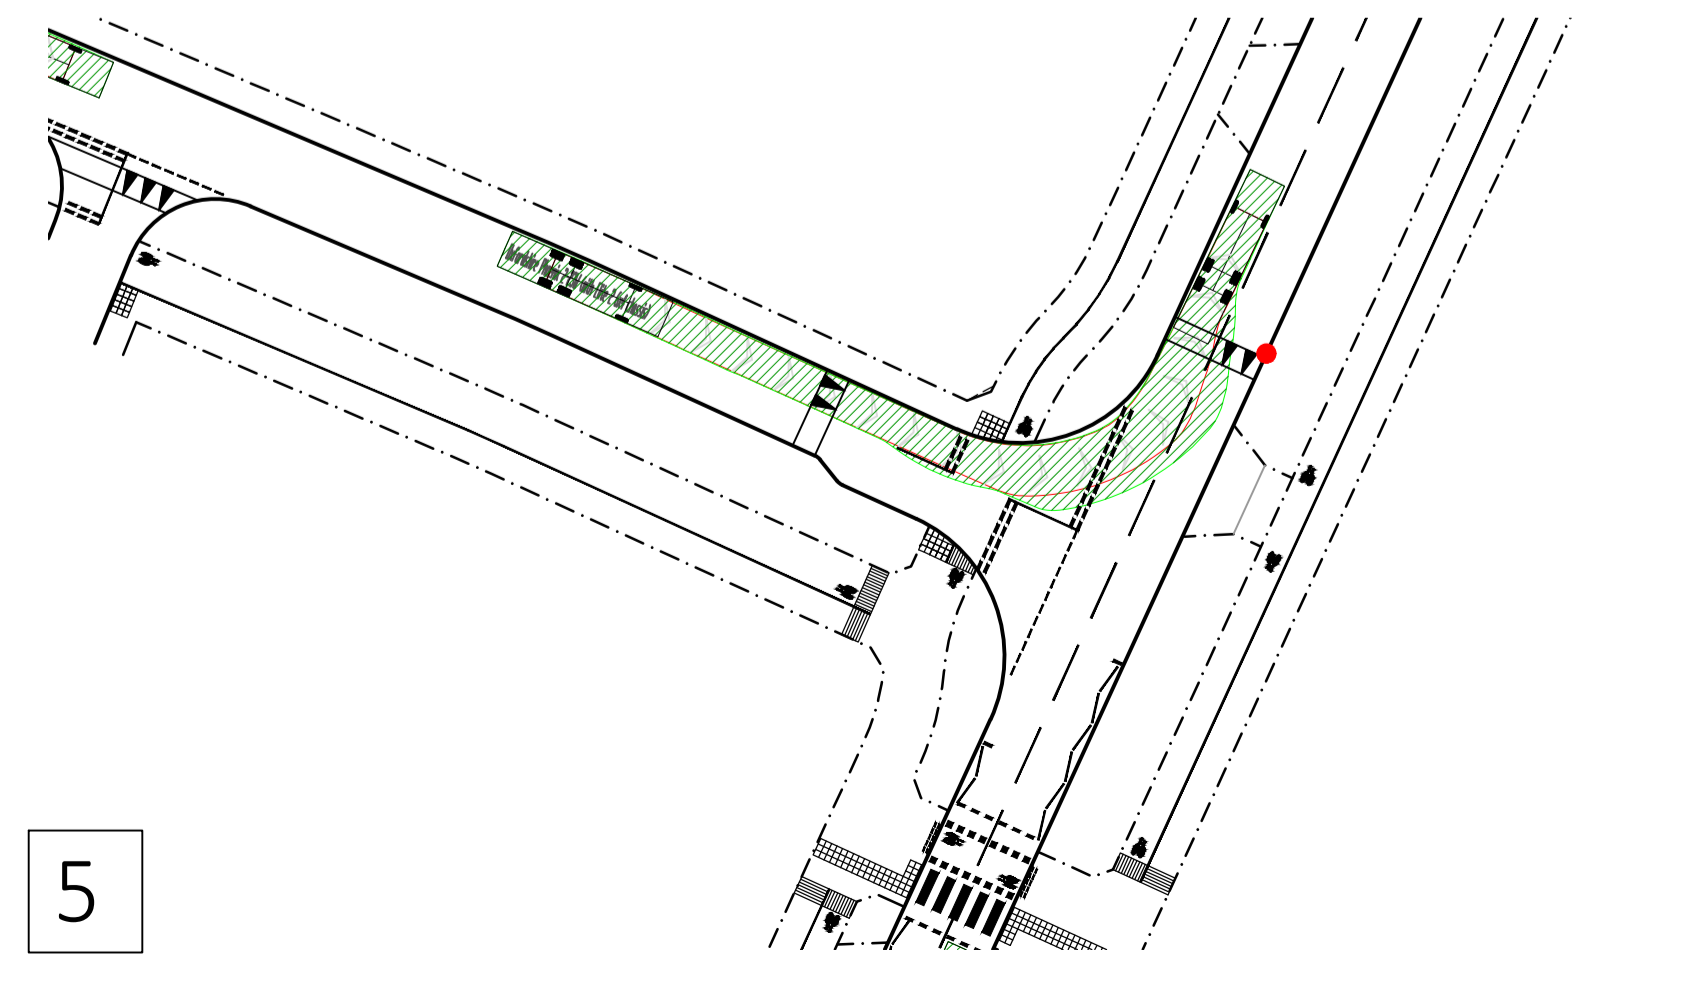
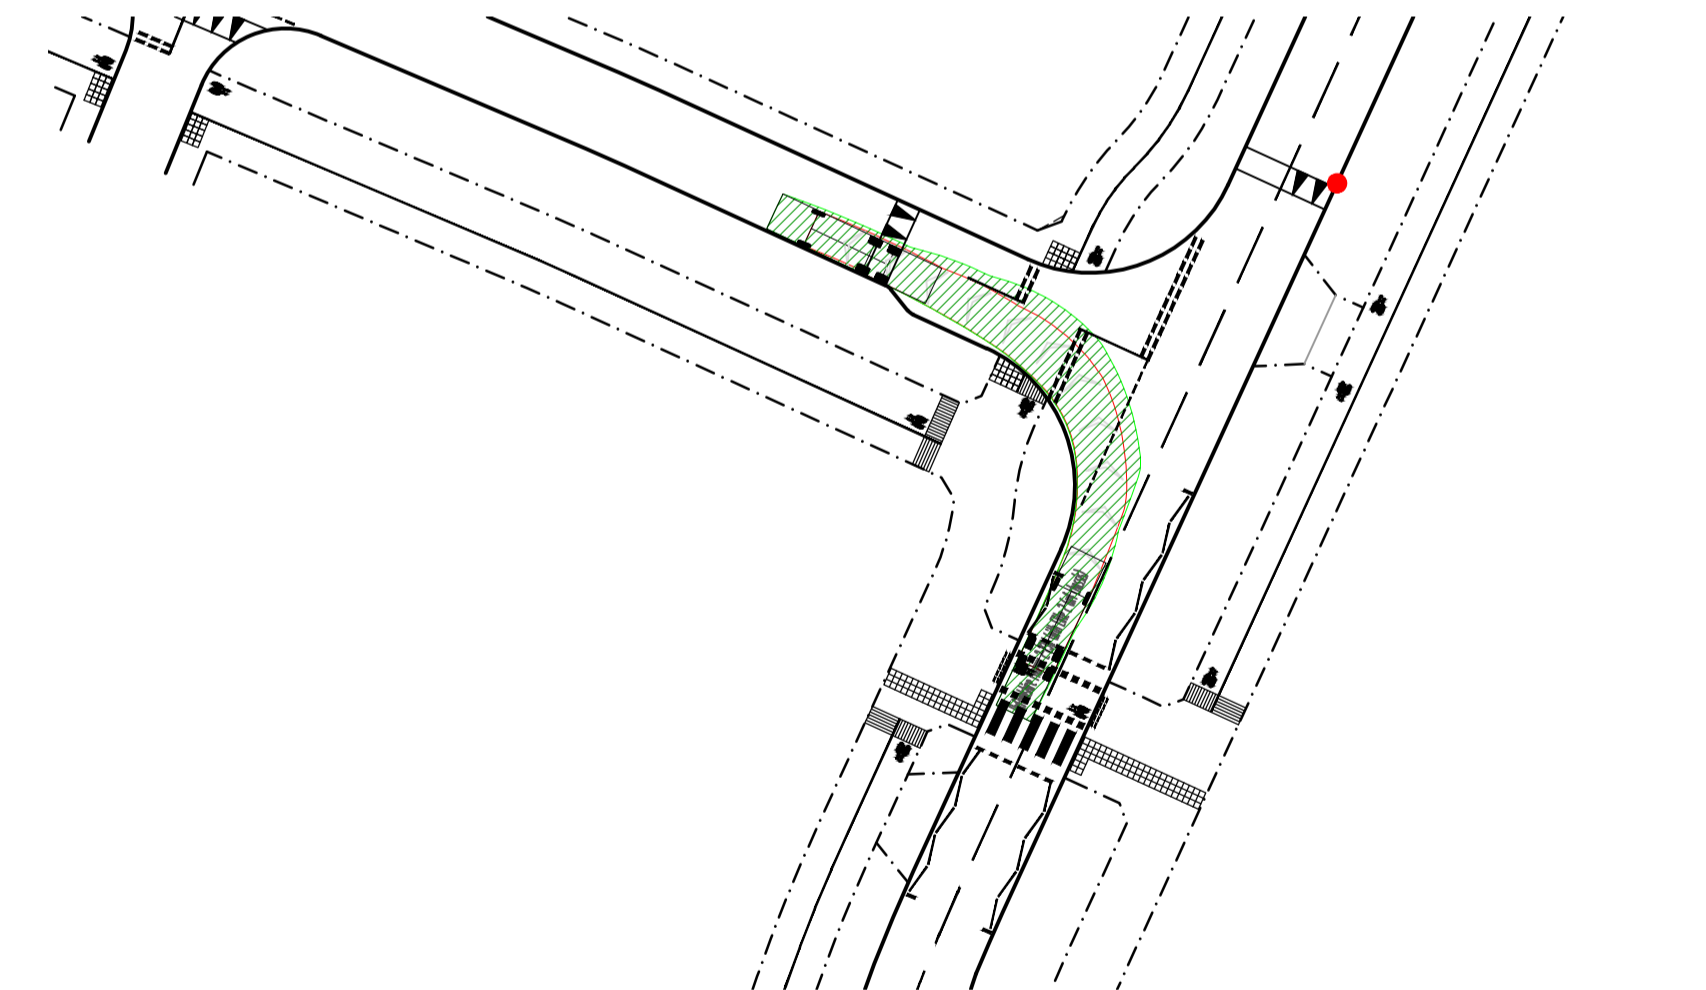


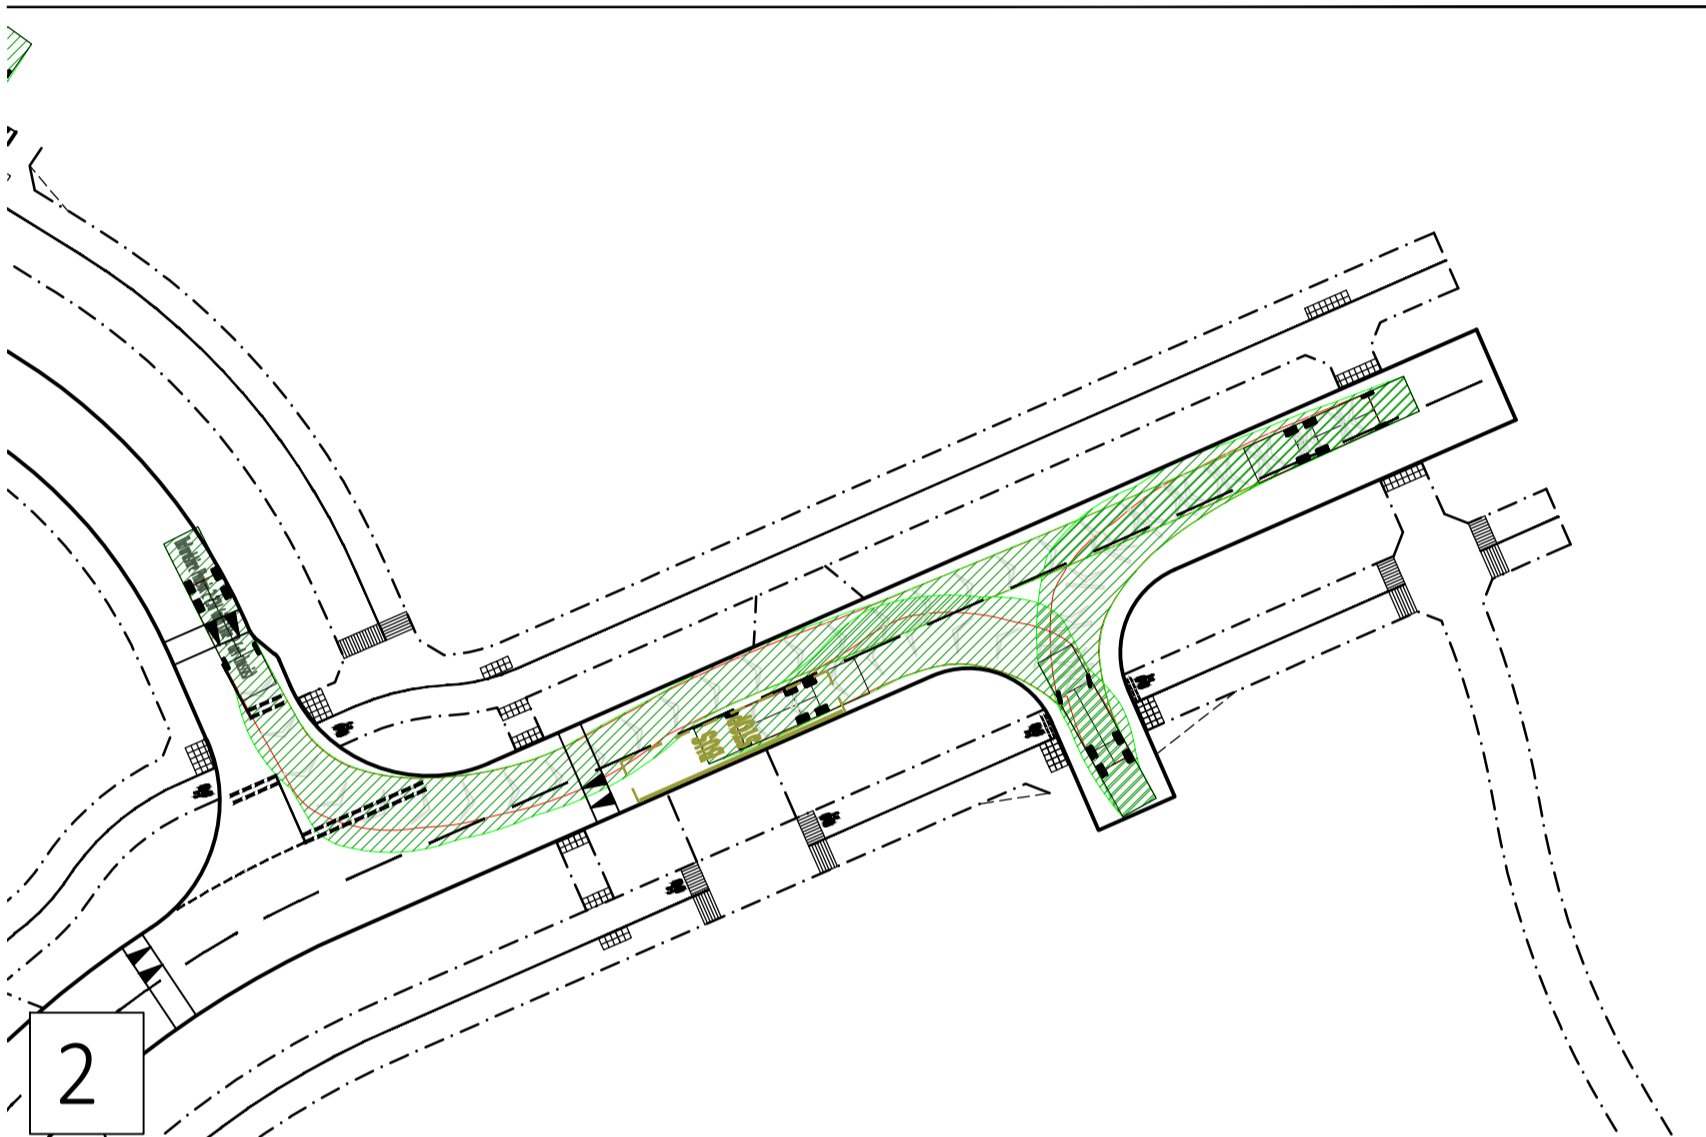

1

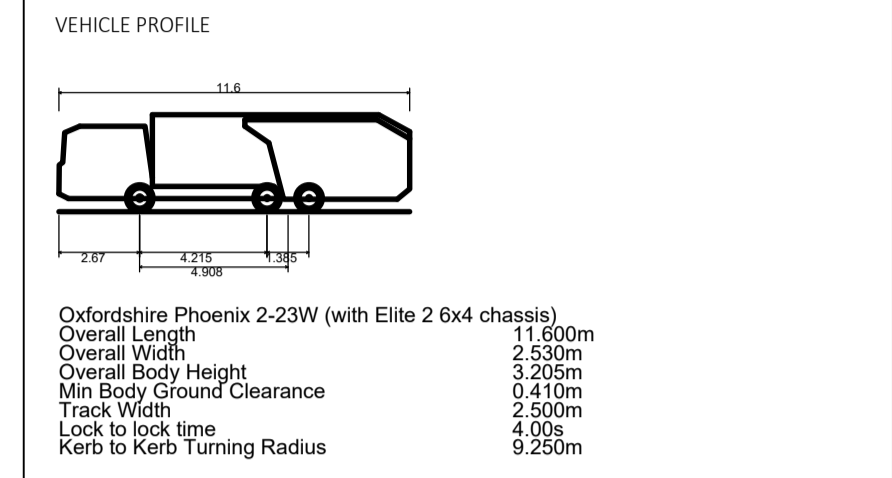

REFER TO KEY PLAN FOR EXTRACT LOCATIONS

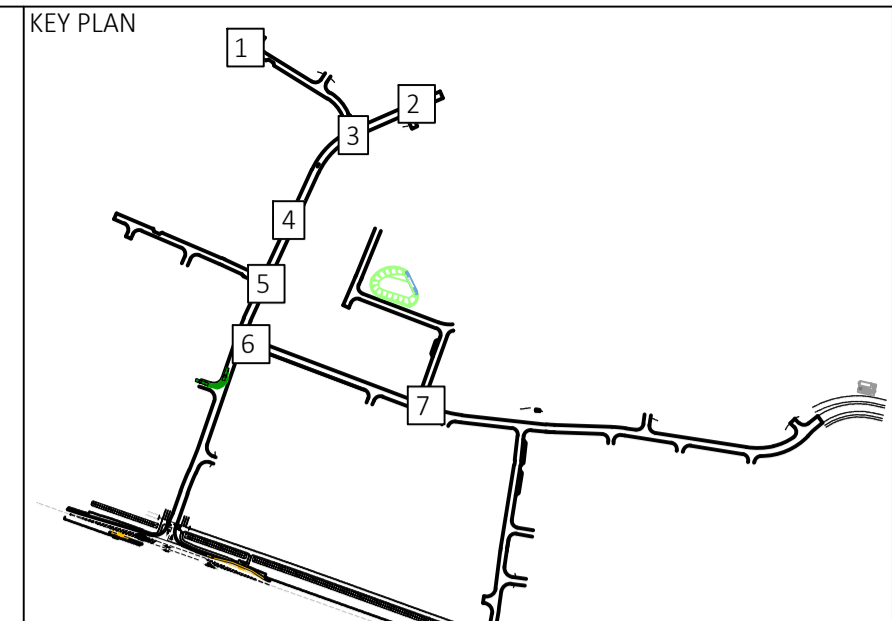

P08	07/06/24	Phase 1B background updated	AB	RAP	RJP
P07	23/05/24	Swept paths updated	AB	RAP	RJP
P06	17/05/24	Swept path added to Turn heads	RAP	RJP	RJP
P05	15/03/24	Amended to suit updated phase 2A layout.	BT	JAC	-
P04	02/02/24	Updated to latest Cala comments.	DN	BT	-
P03	17/01/24	Amended to suit updated Strategic Secondary Road arrangement	HR	BT	-
P02	05/12/23	Amended to suit updated Spine Road arrangement	BT	GH	-
P01	02/06/23	First Issue.	DN	BT	RA

Rev	Date	Description	By	Ckd	App
-----	------	-------------	----	-----	-----

Hydrock OVER COURT BARN
OVER LANE
ALMONDSBURY
BRISTOL
BS32 4DF
T: +44 (0) 1454 619533
e: bristol@hydrock.com

CLIENT
CALA HOMES COTSWOLDS LTD

PROJECT
HIMLEY VILLAGE, BICESTER

TITLE
PHASE 1B
BUS SWEPT PATH ANALYSIS
SHEET 2

HYDROCK PROJECT NO.
C-27141-C

SCALE @ A1
1:500

STATUS DESCRIPTION INFORMATION	STATUS S2
DRAWING NO. (PROJECT CODE-ORIGINATOR-ZONE-LEVEL-TYPE-ROLE-NUMBER) 27141-HYD-XX-XX-DR-C-2601	REVISION P08