



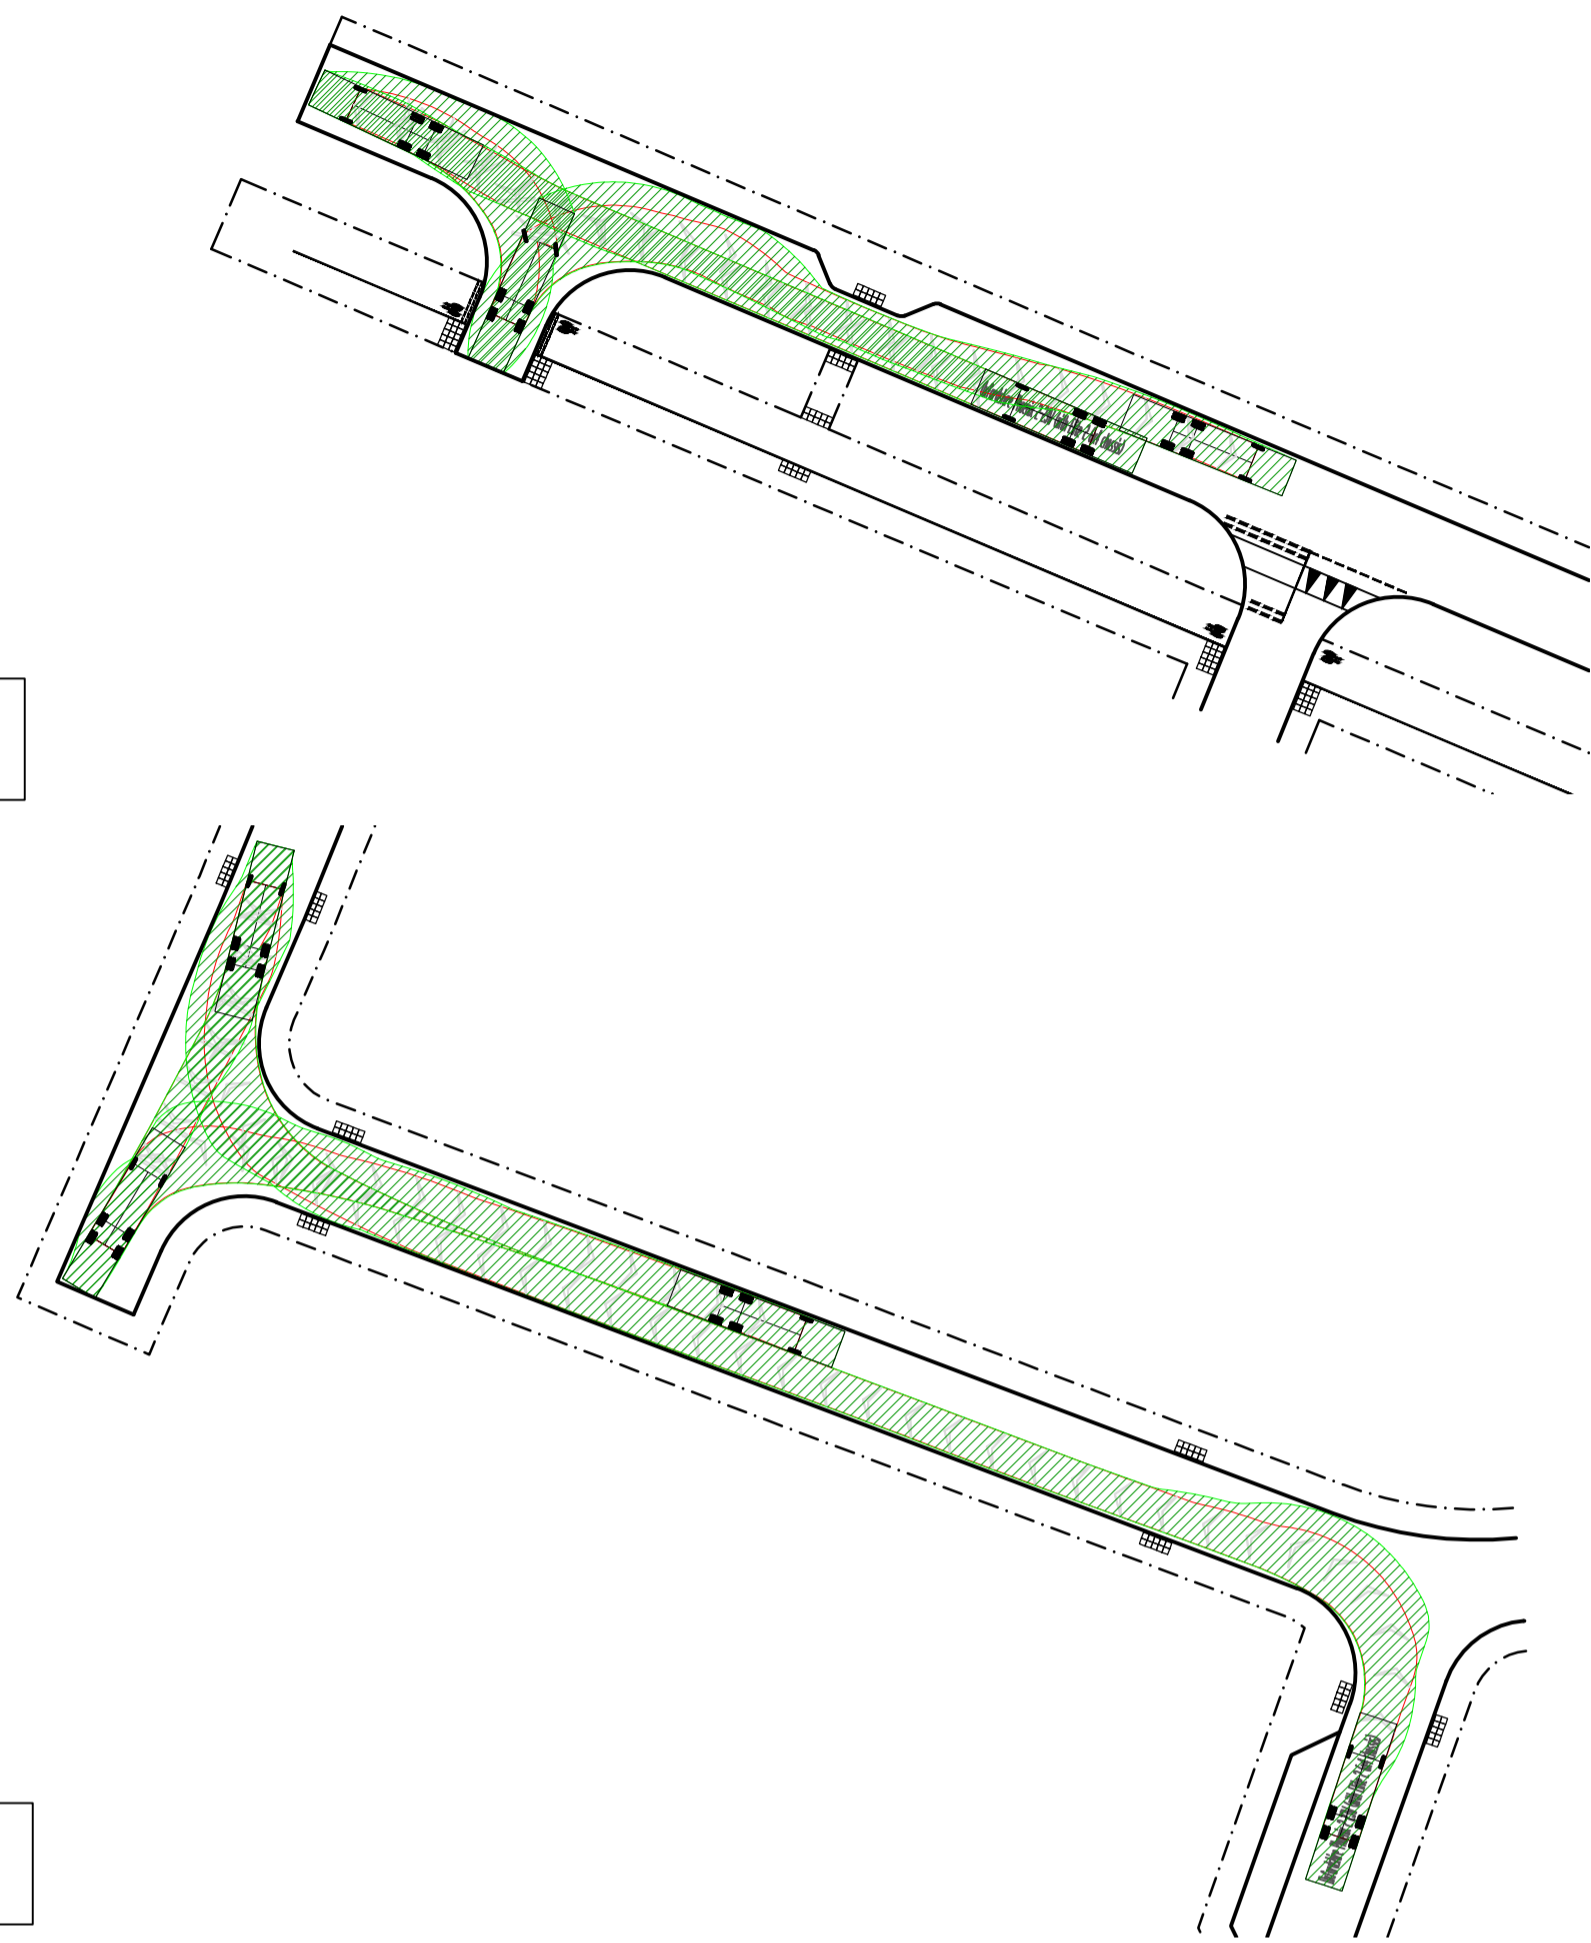

1

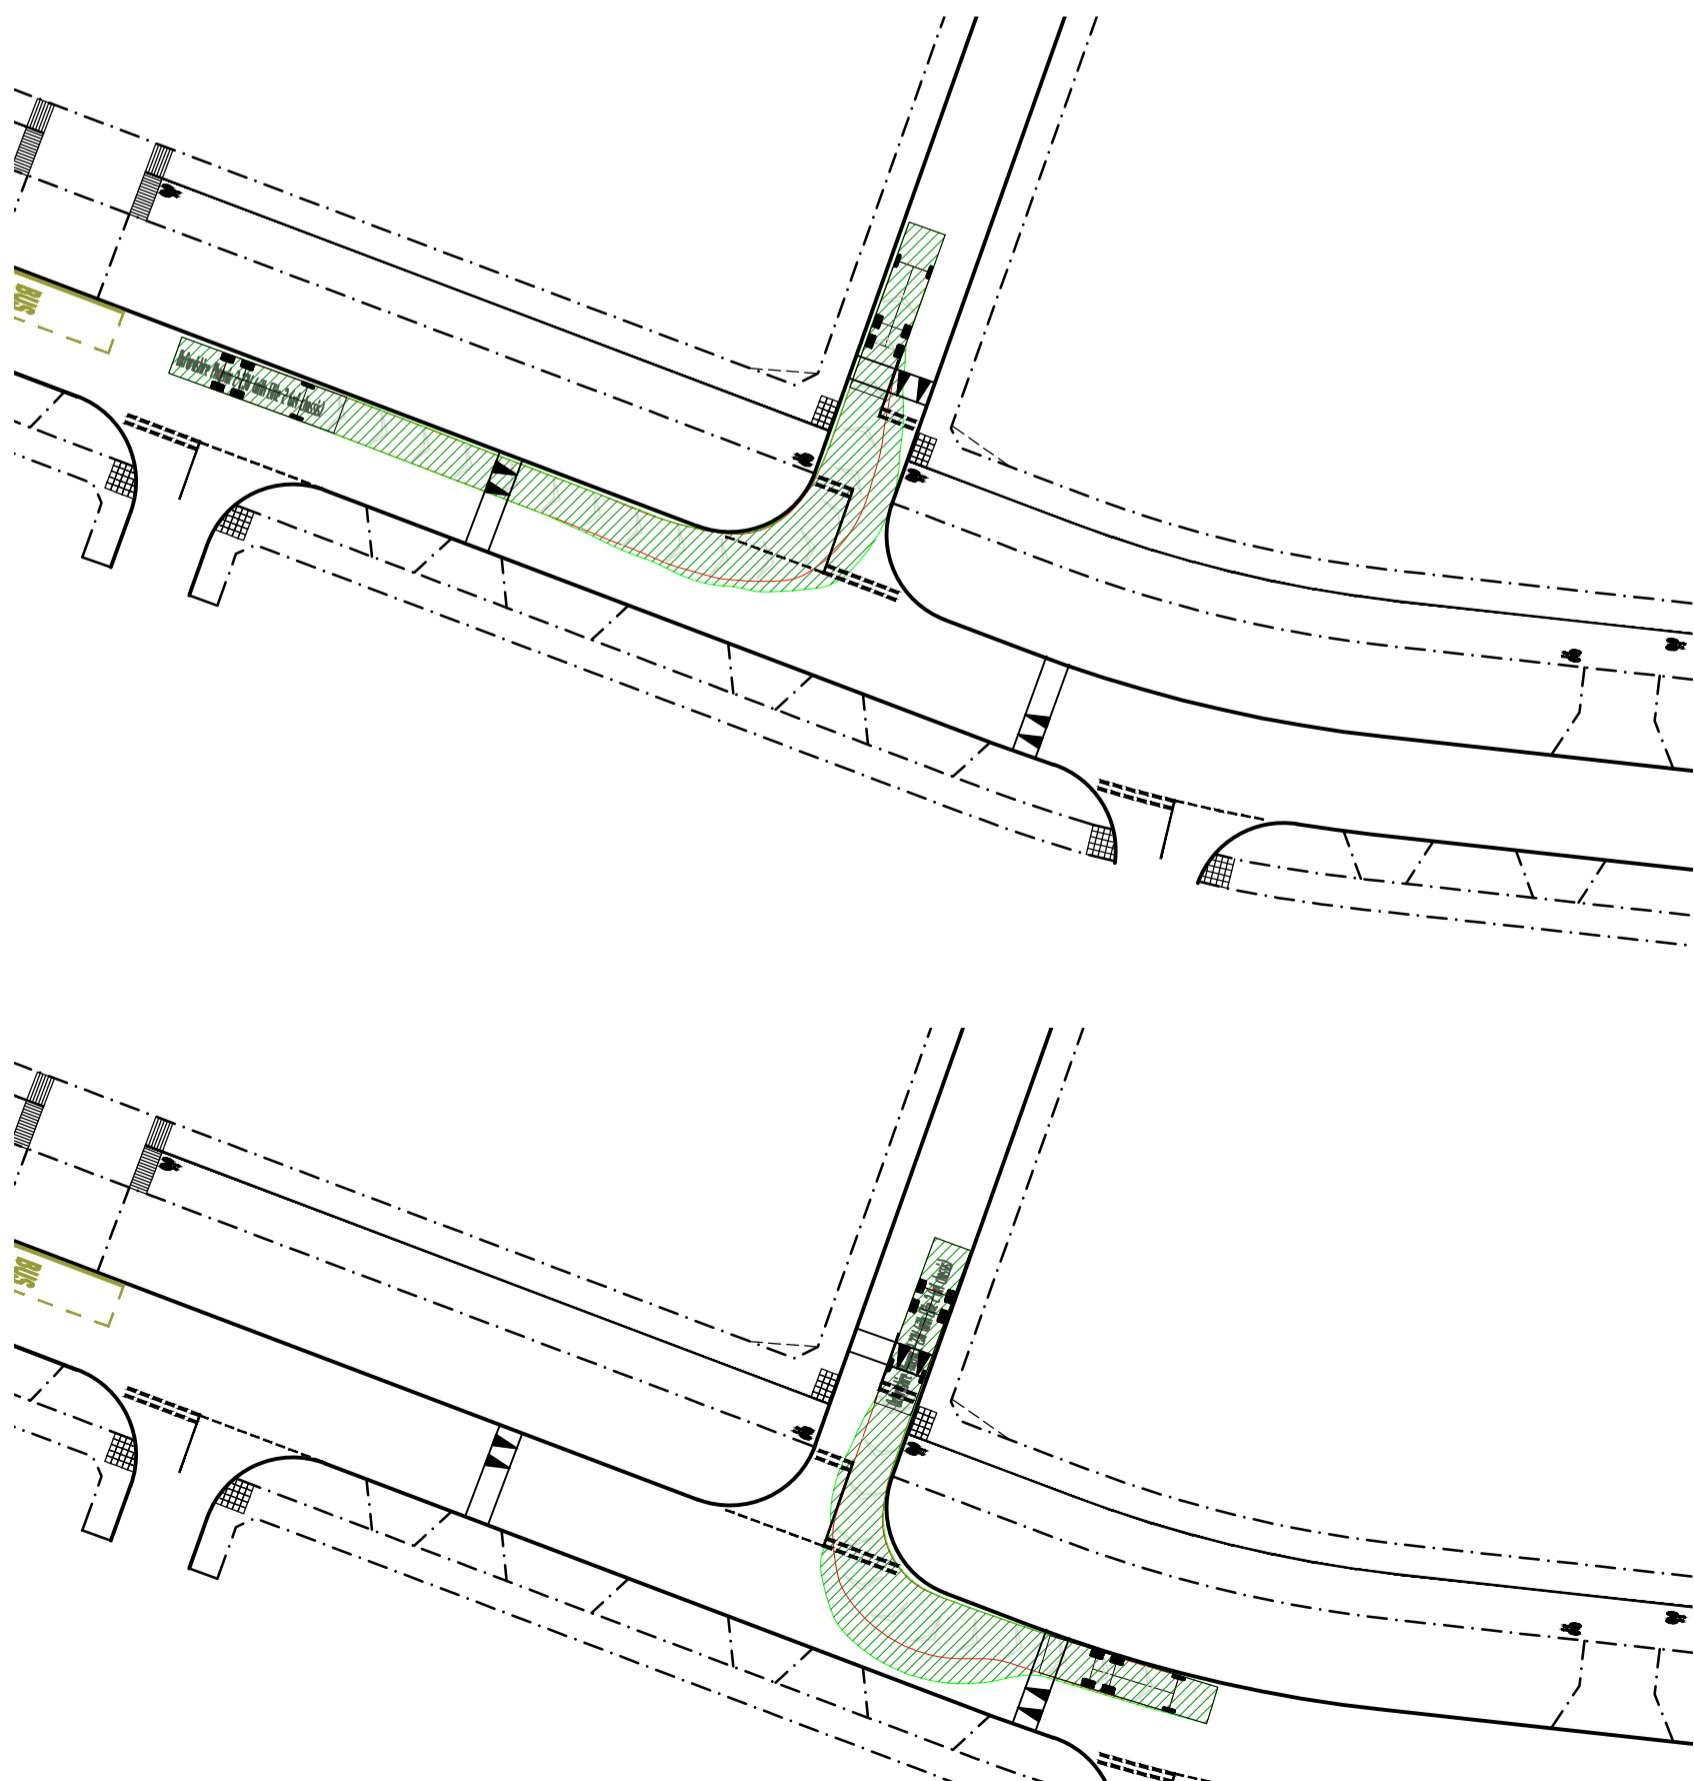


4




5


2

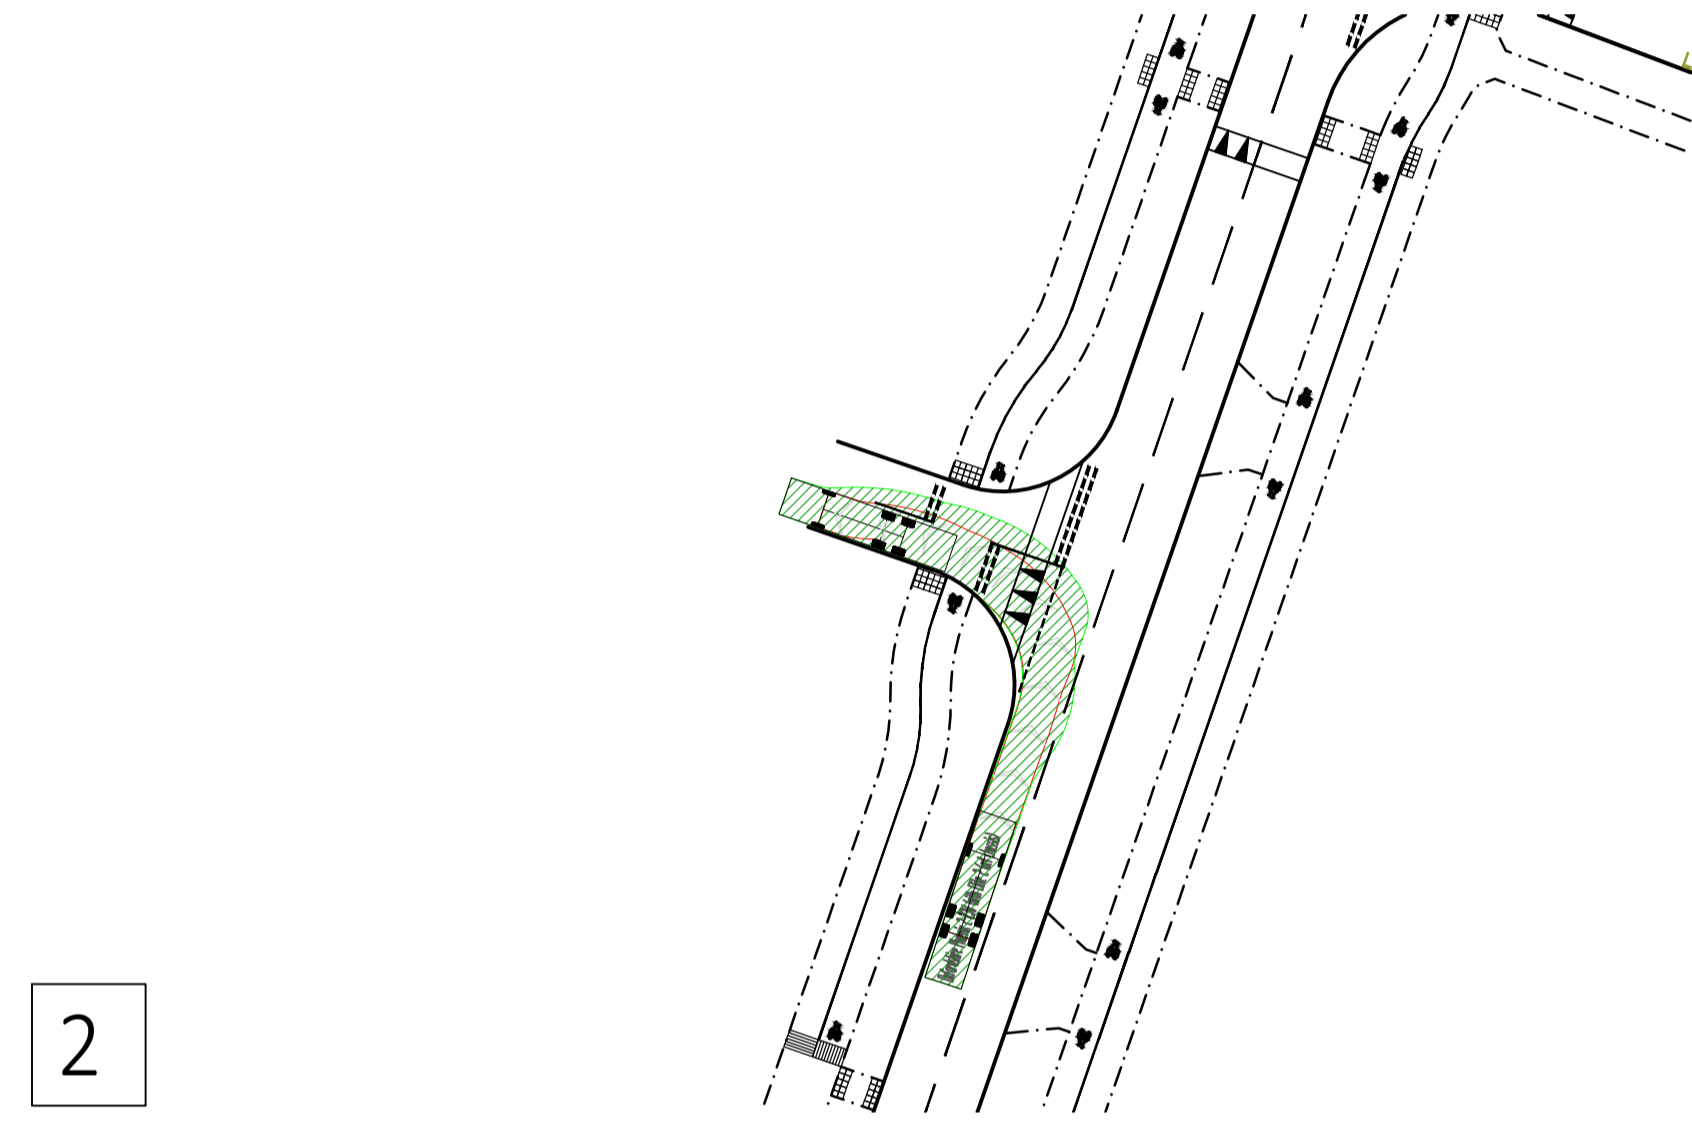


6

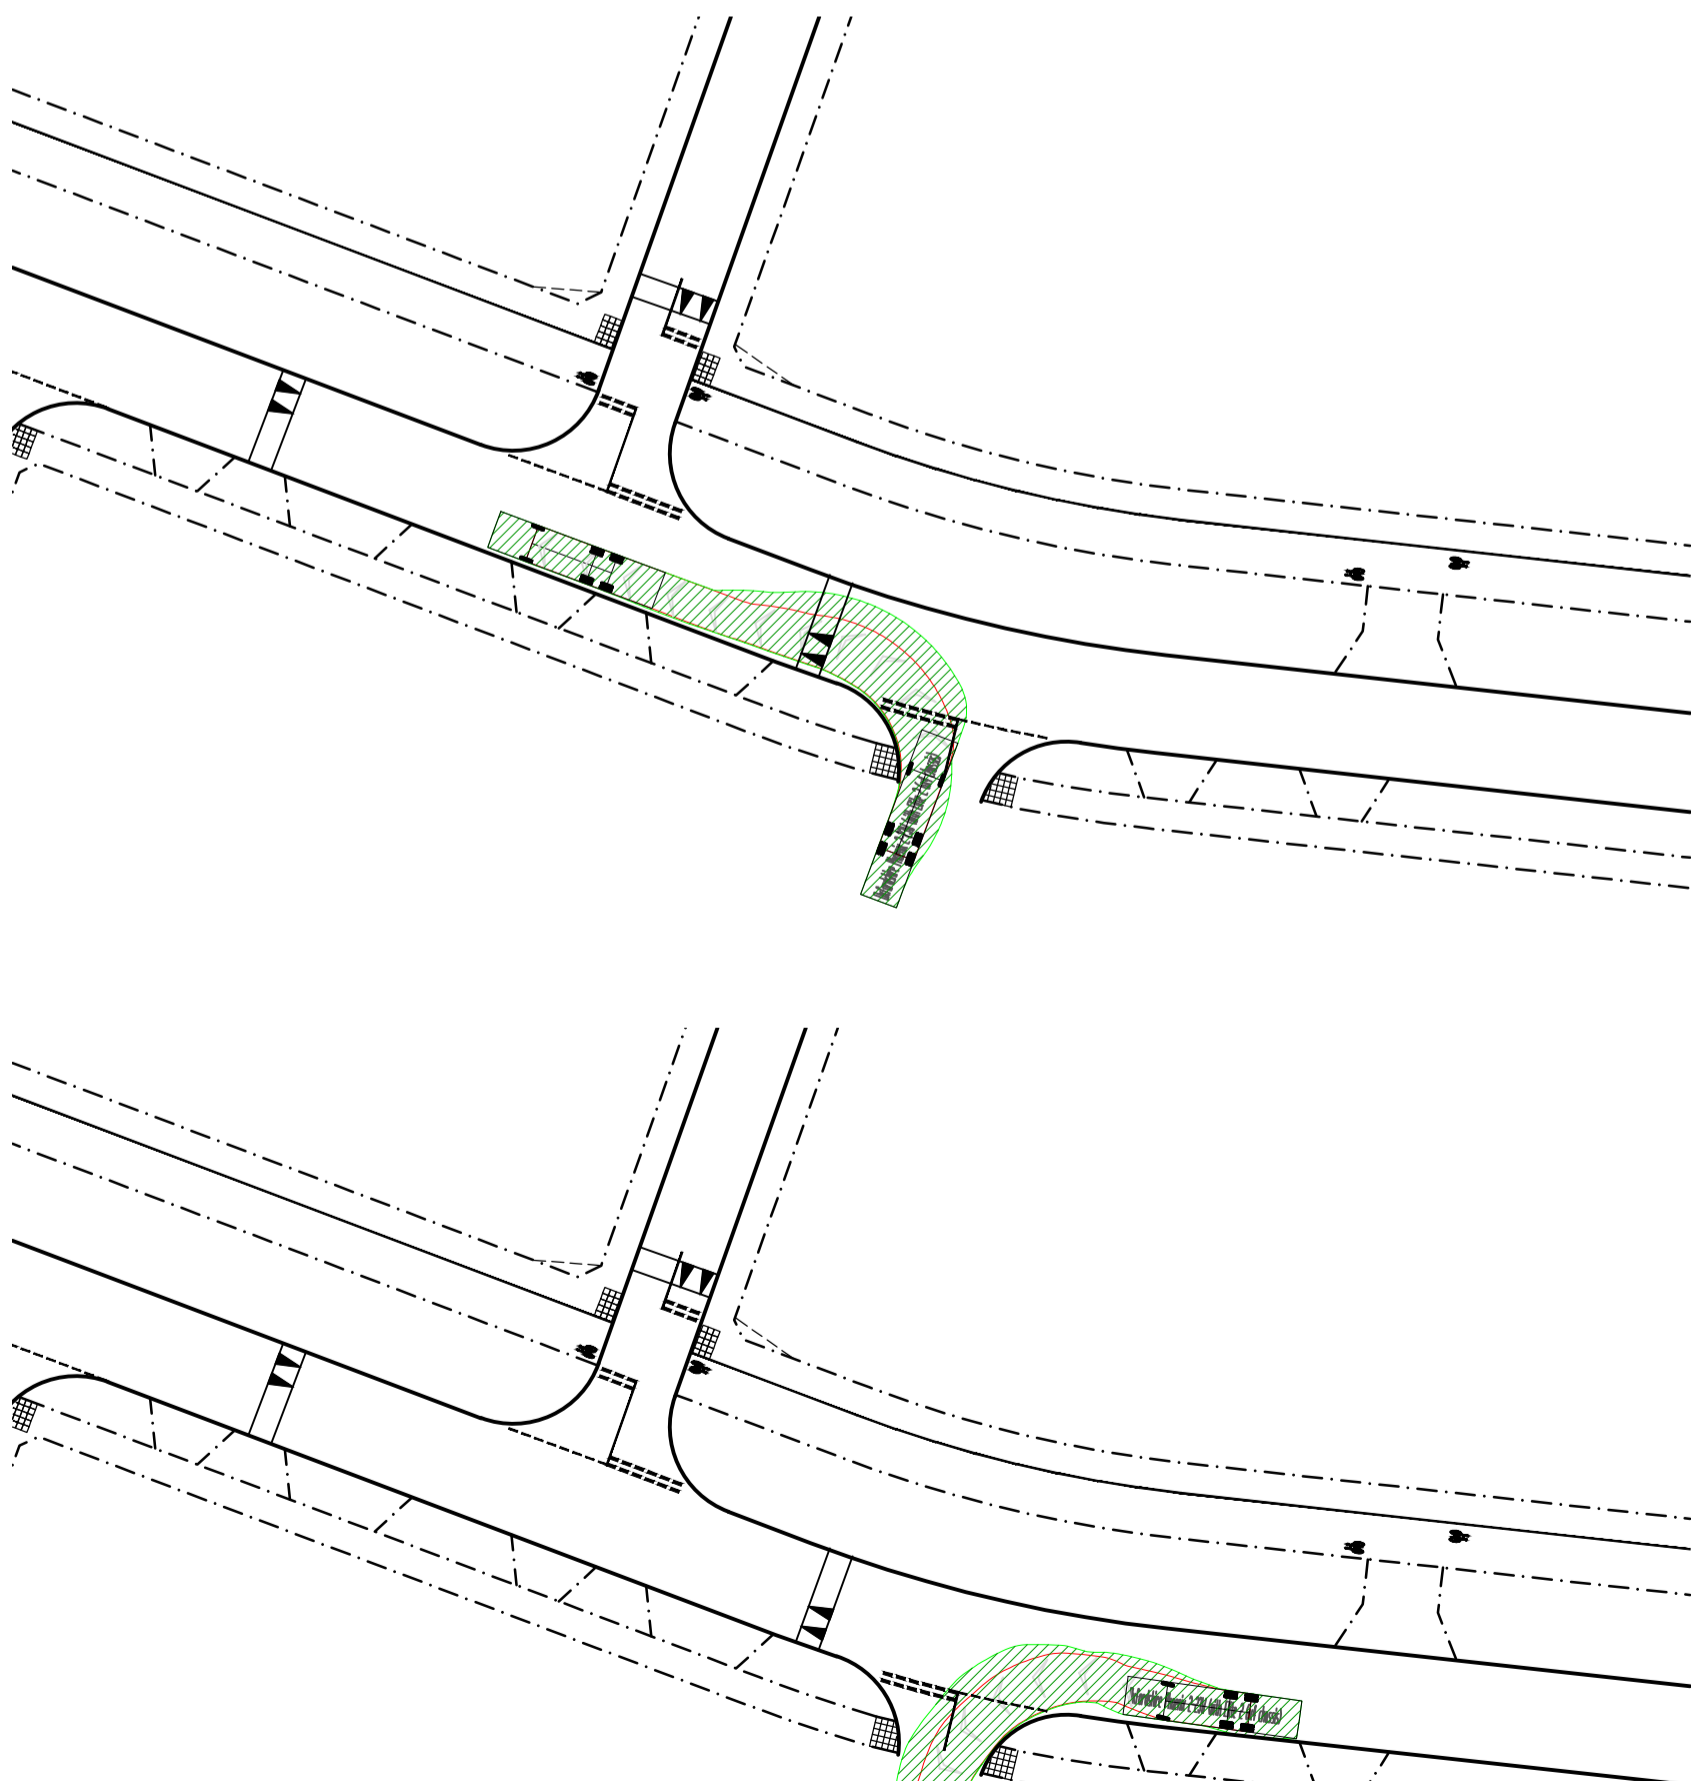


3

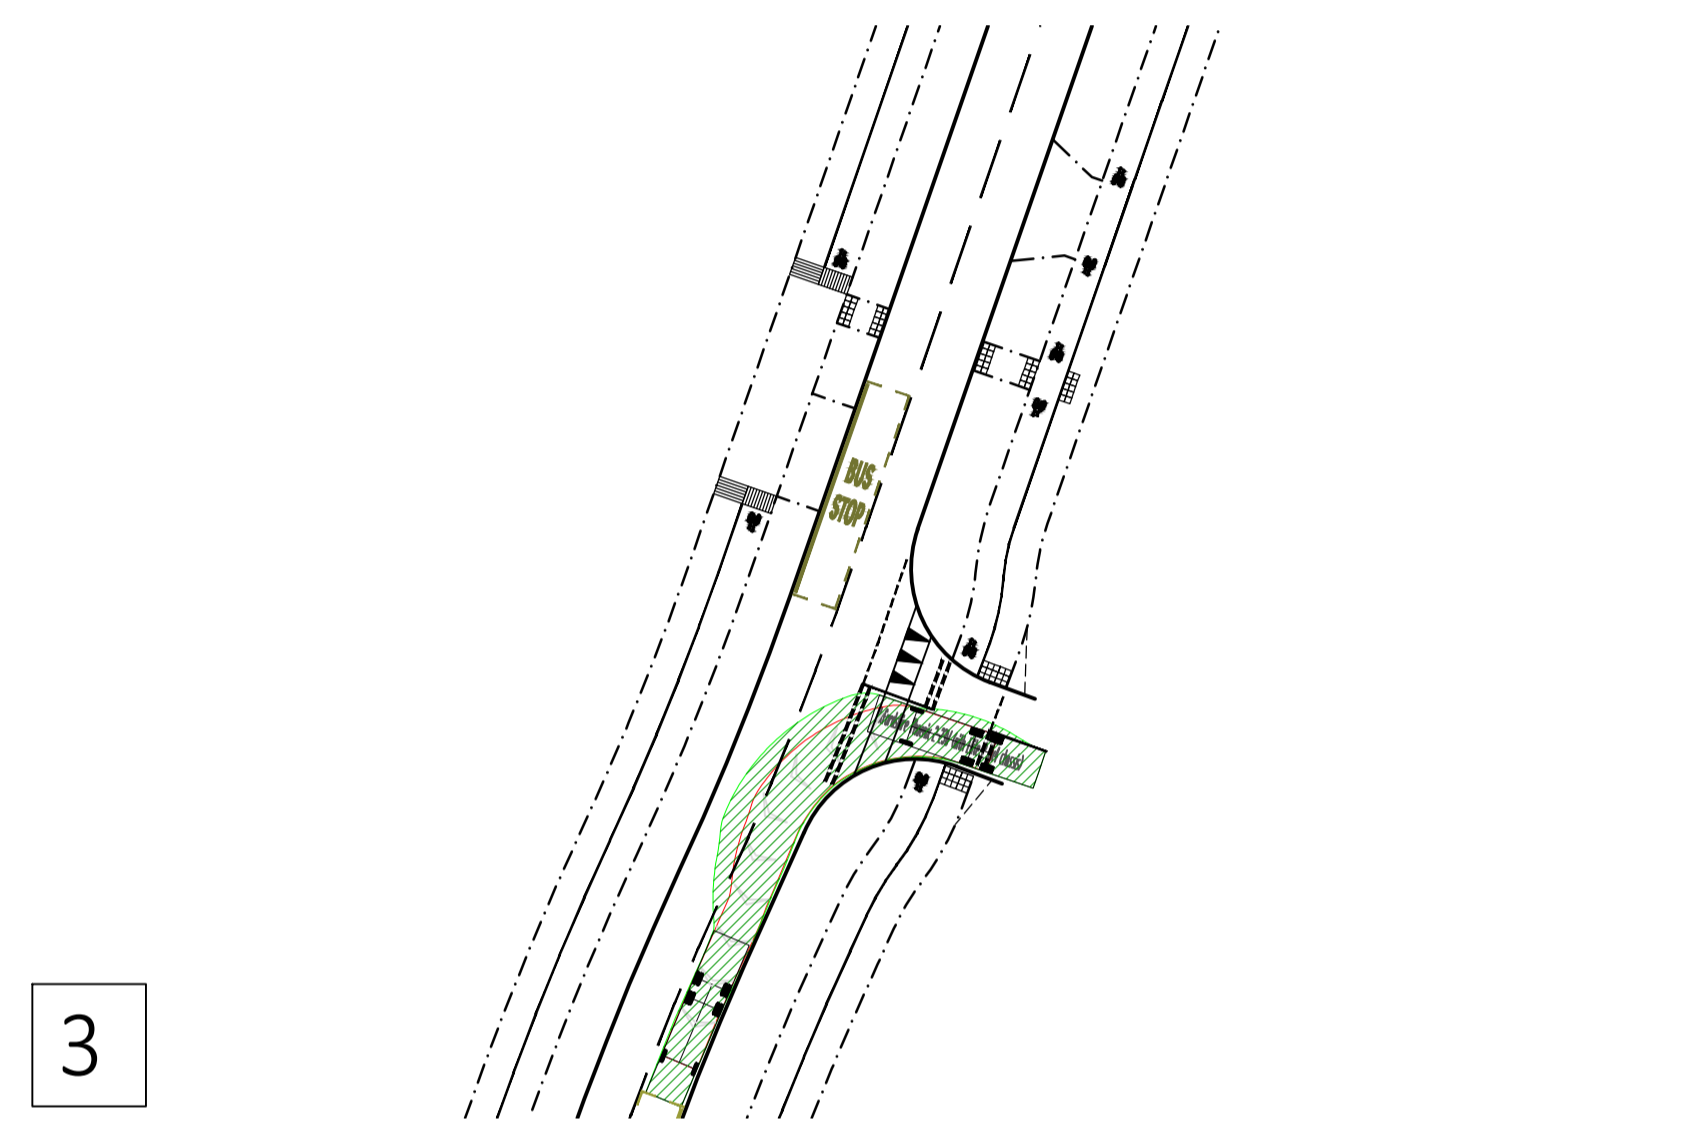

7

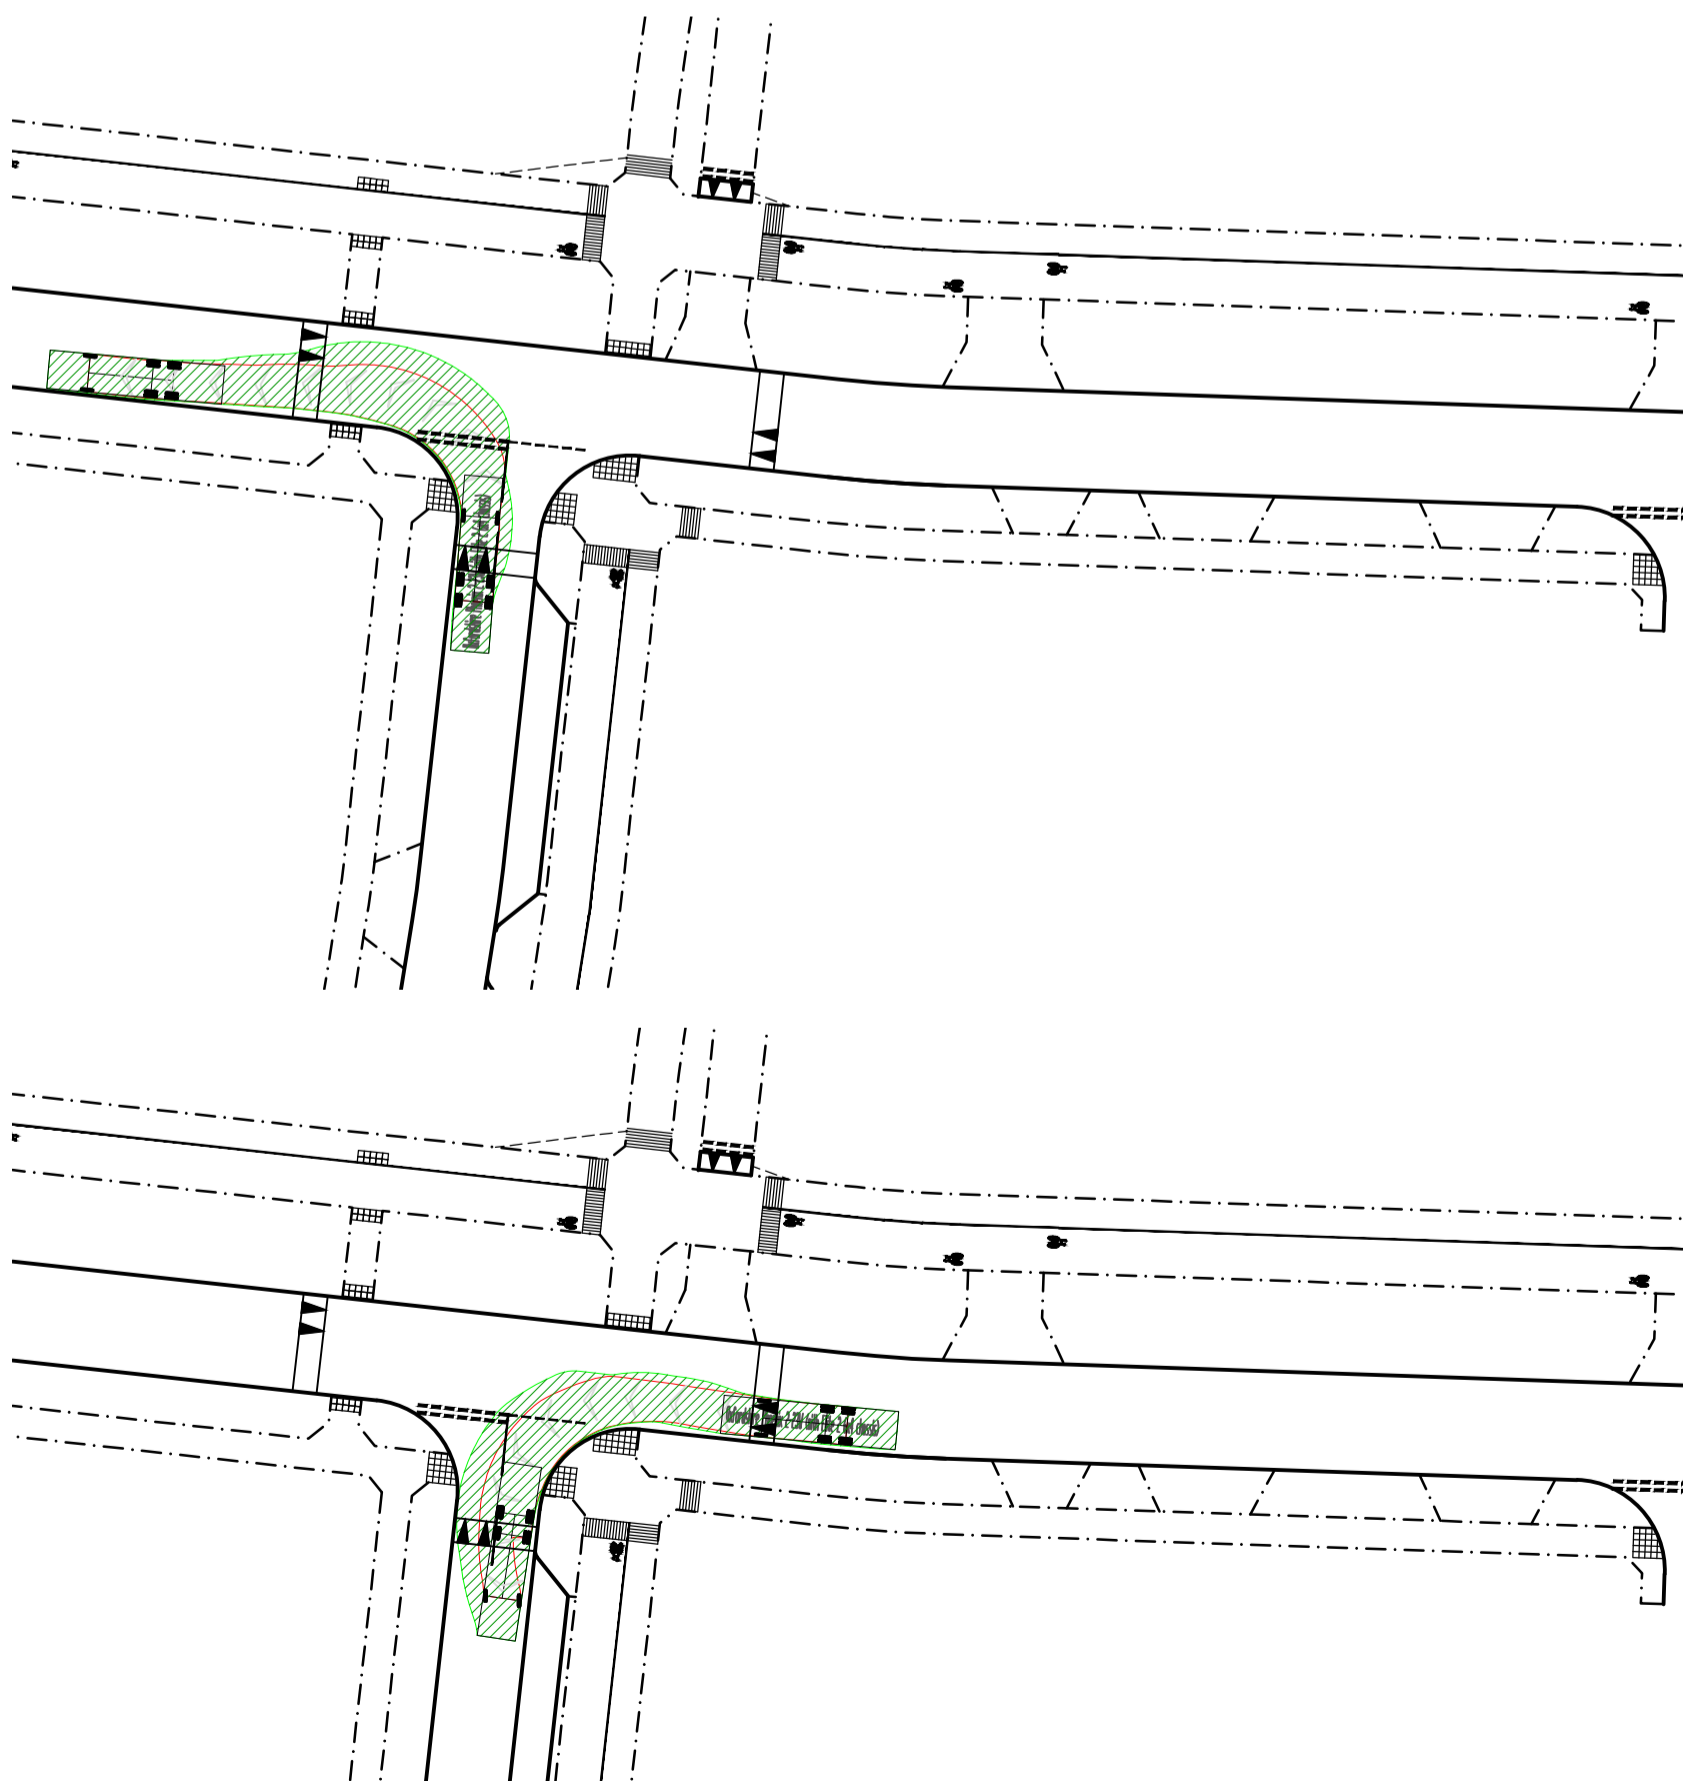

REFER TO KEY PLAN FOR EXTRACT LOCATIONS

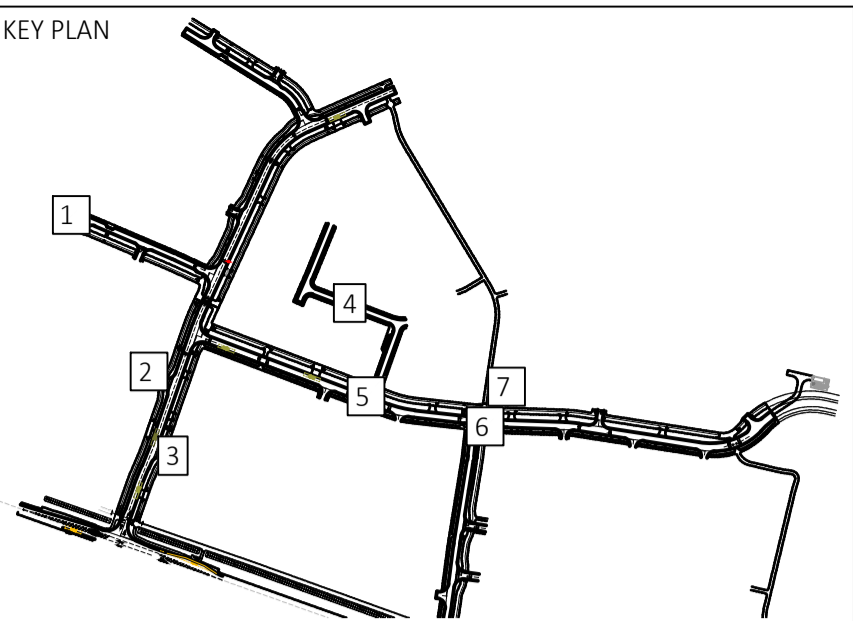

VEHICLE PROFILE

Oxfordshire Phoenix 2-23W (with Elite 2 6x4 chassis)
 Overall Length 11.600m
 Overall Width 2.530m
 Overall Body Height 3.205m
 Min Body Ground Clearance 0.410m
 Track Width 2.500m
 Lock to lock time 4.00s
 Kerb to Kerb Turning Radius 9.250m

Rev	Date	Description	By	Ckd	App
P08	10/06/24	Phase 1B background updated	AB	RAP	RJP
P07	23/05/24	Swept paths updated	AB	RAP	RJP
P06	17/05/24	Swept path added to Turn heads	RAP	RJP	RJP
P05	15/03/24	Amended to suit updated phase 2A layout.	BT	JAC	-
P04	02/02/24	Updated to latest Cala comments.	DN	BT	-
P03	17/01/24	Amended to suit updated Strategic Secondary Road arrangement	HR	BT	-
P02	05/12/23	Amended to suit updated Spine Road arrangement	BT	GH	-
P01	02/06/23	First Issue.	JL	BT	RA

Hydrock OVER COURT BARN
 OVER LANE
 ALMONDSBURY
 BRISTOL
 BS32 4DF
 T: +44 (0) 1454 619533
 e: bristol@hydrock.com

CLIENT
CALA HOMES COTSWOLDS LTD

PROJECT
HIMLEY VILLAGE, BICESTER

TITLE
PHASE 1B
REFUSE SWEEP PATH ANALYSIS
SHEET 3

HYDROCK PROJECT NO.
C-27141-C

SCALE @ A1
1:500

STATUS DESCRIPTION	STATUS
INFORMATION	S2
DRAWING NO. (PROJECT CODE-ORIGINATOR-ZONE-LEVEL-TYPE-ROLE-NUMBER)	REVISION
27141-HYD-XX-XX-DR-C-2602	P08