




1

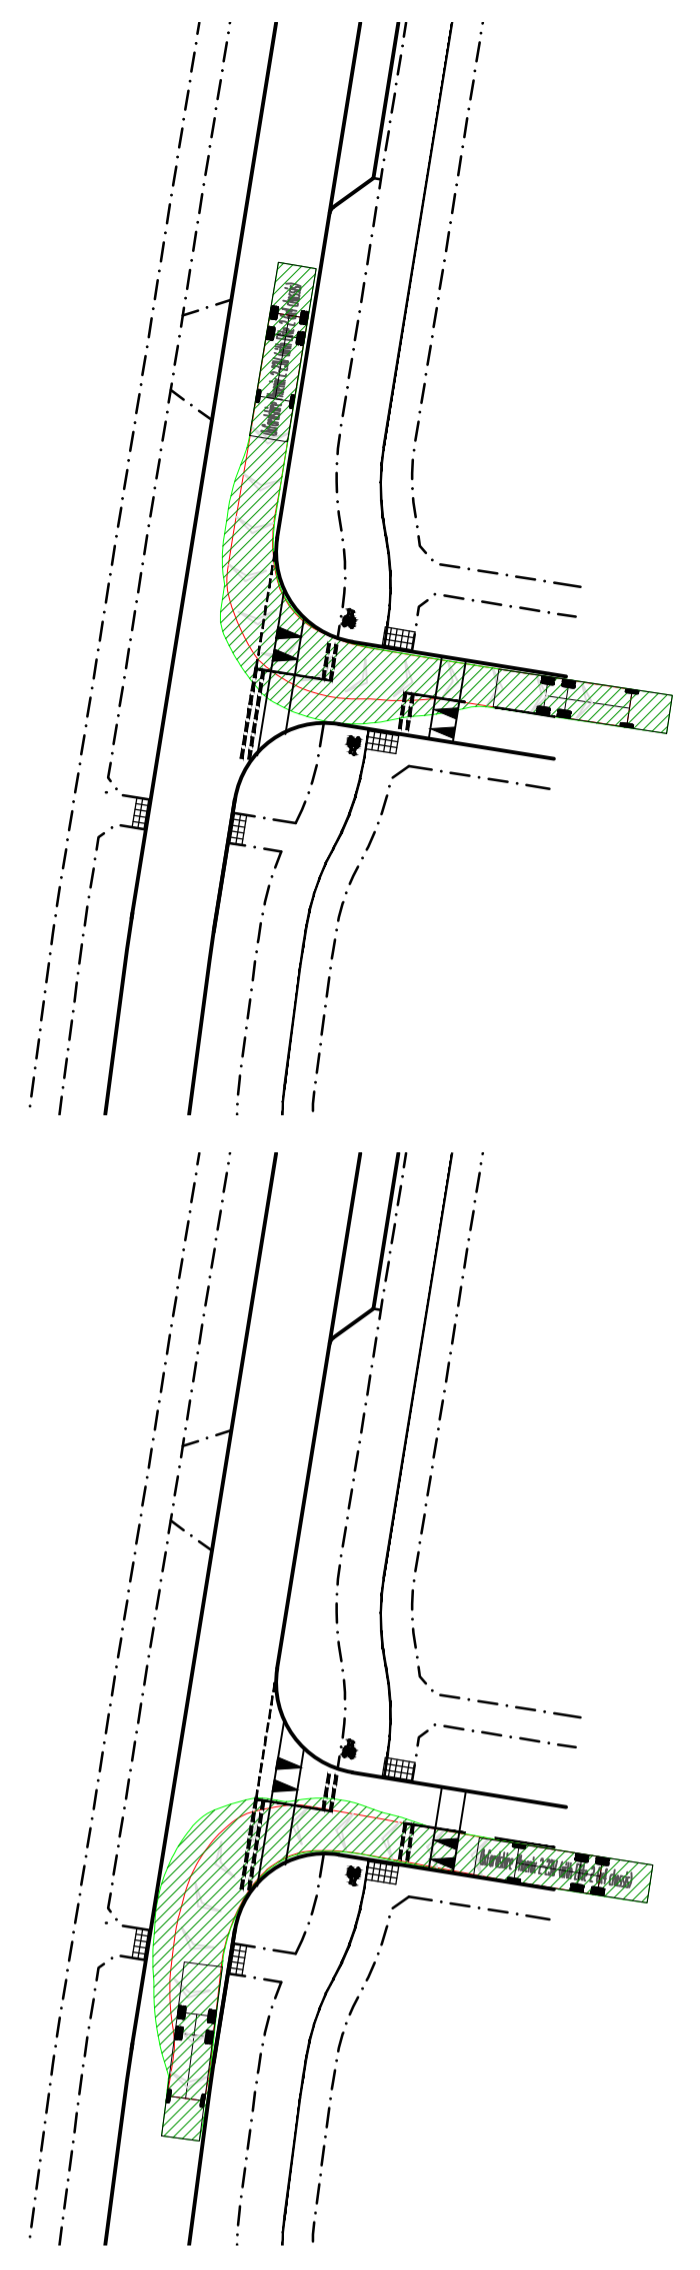


2

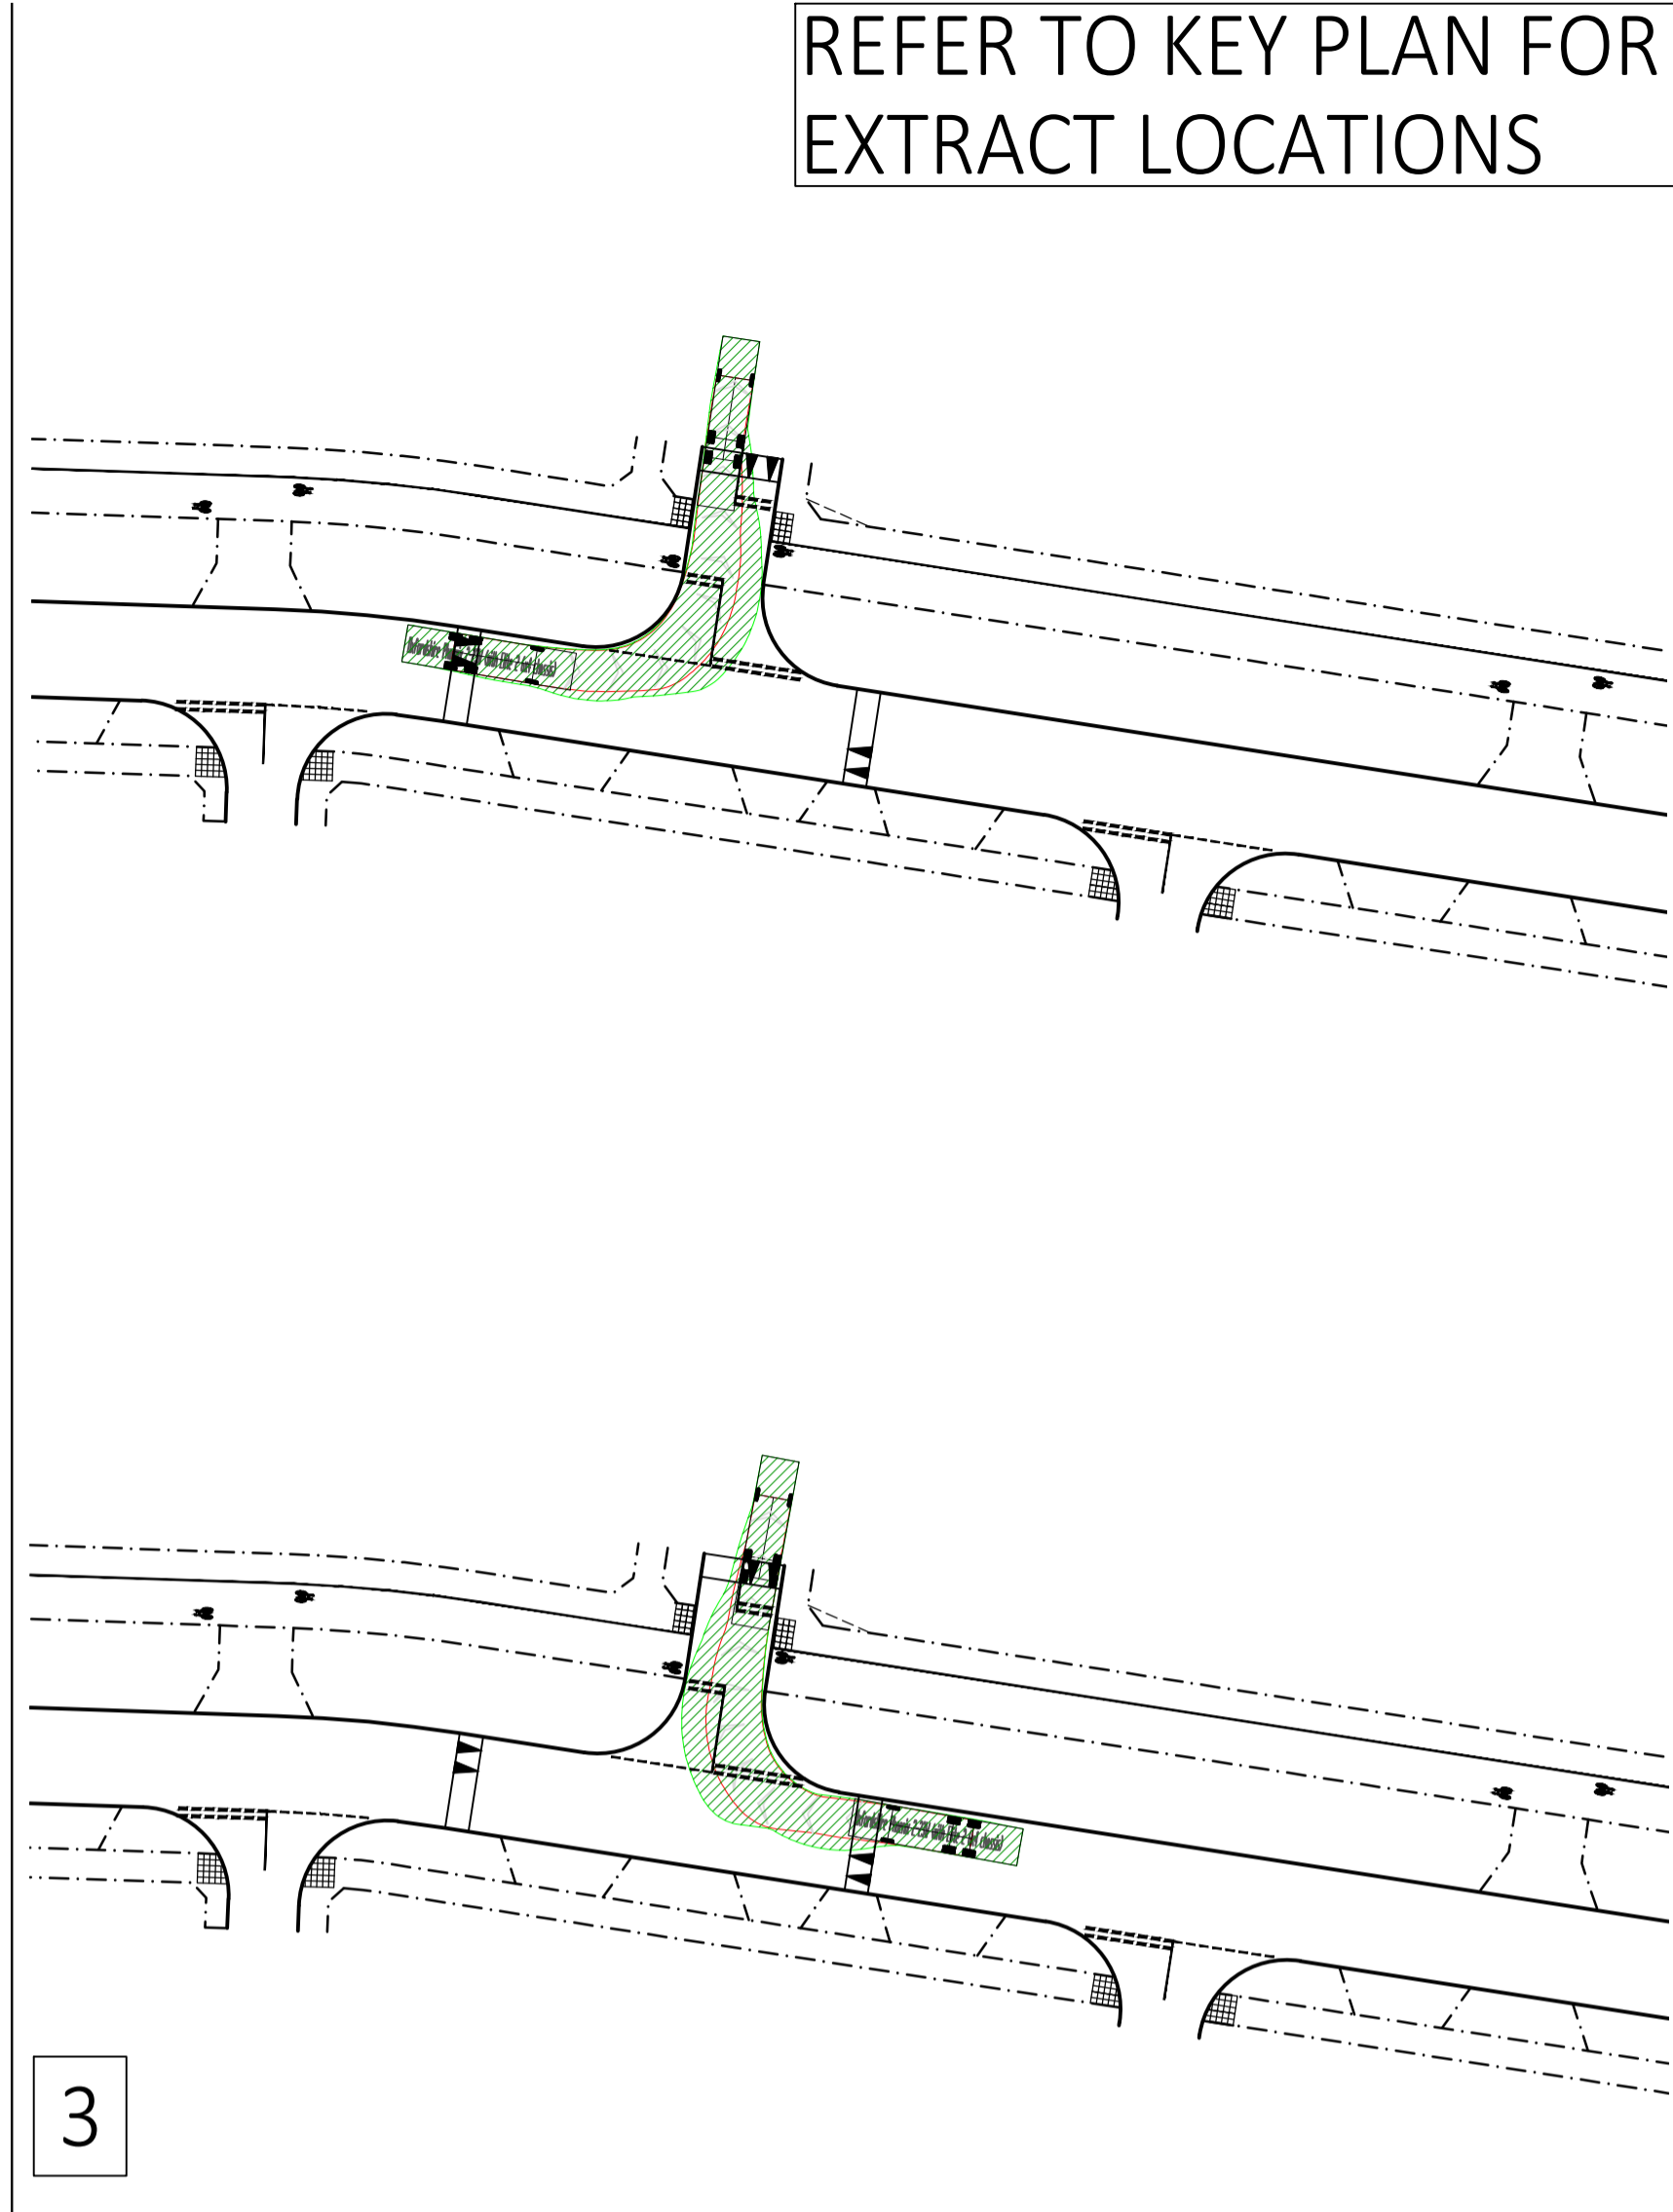

3

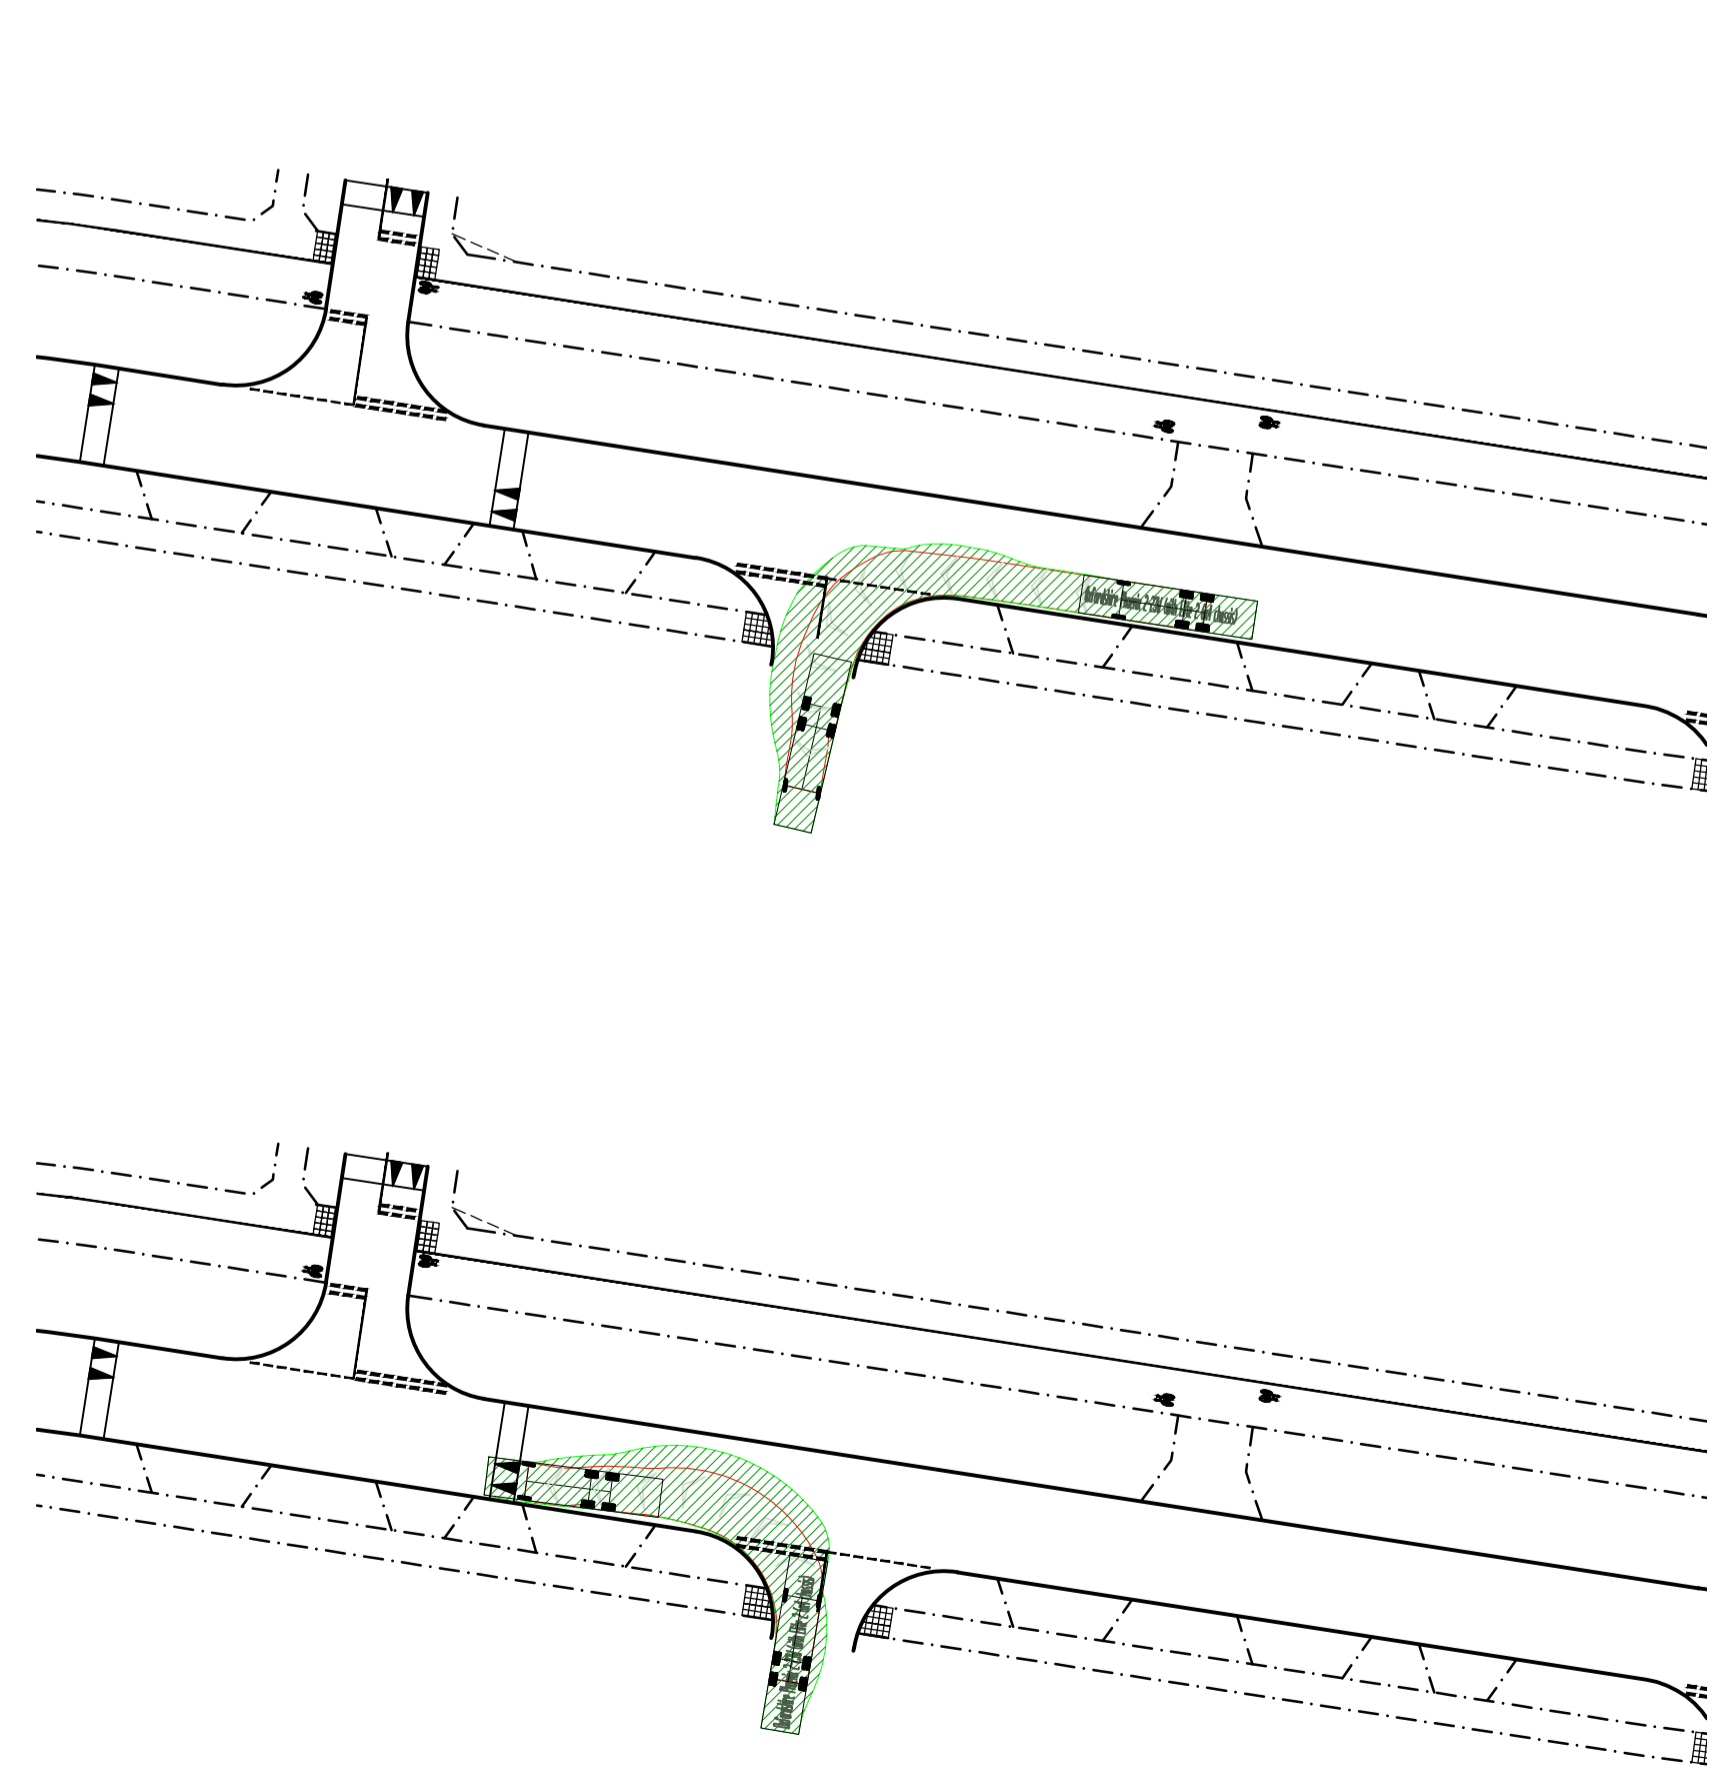


4

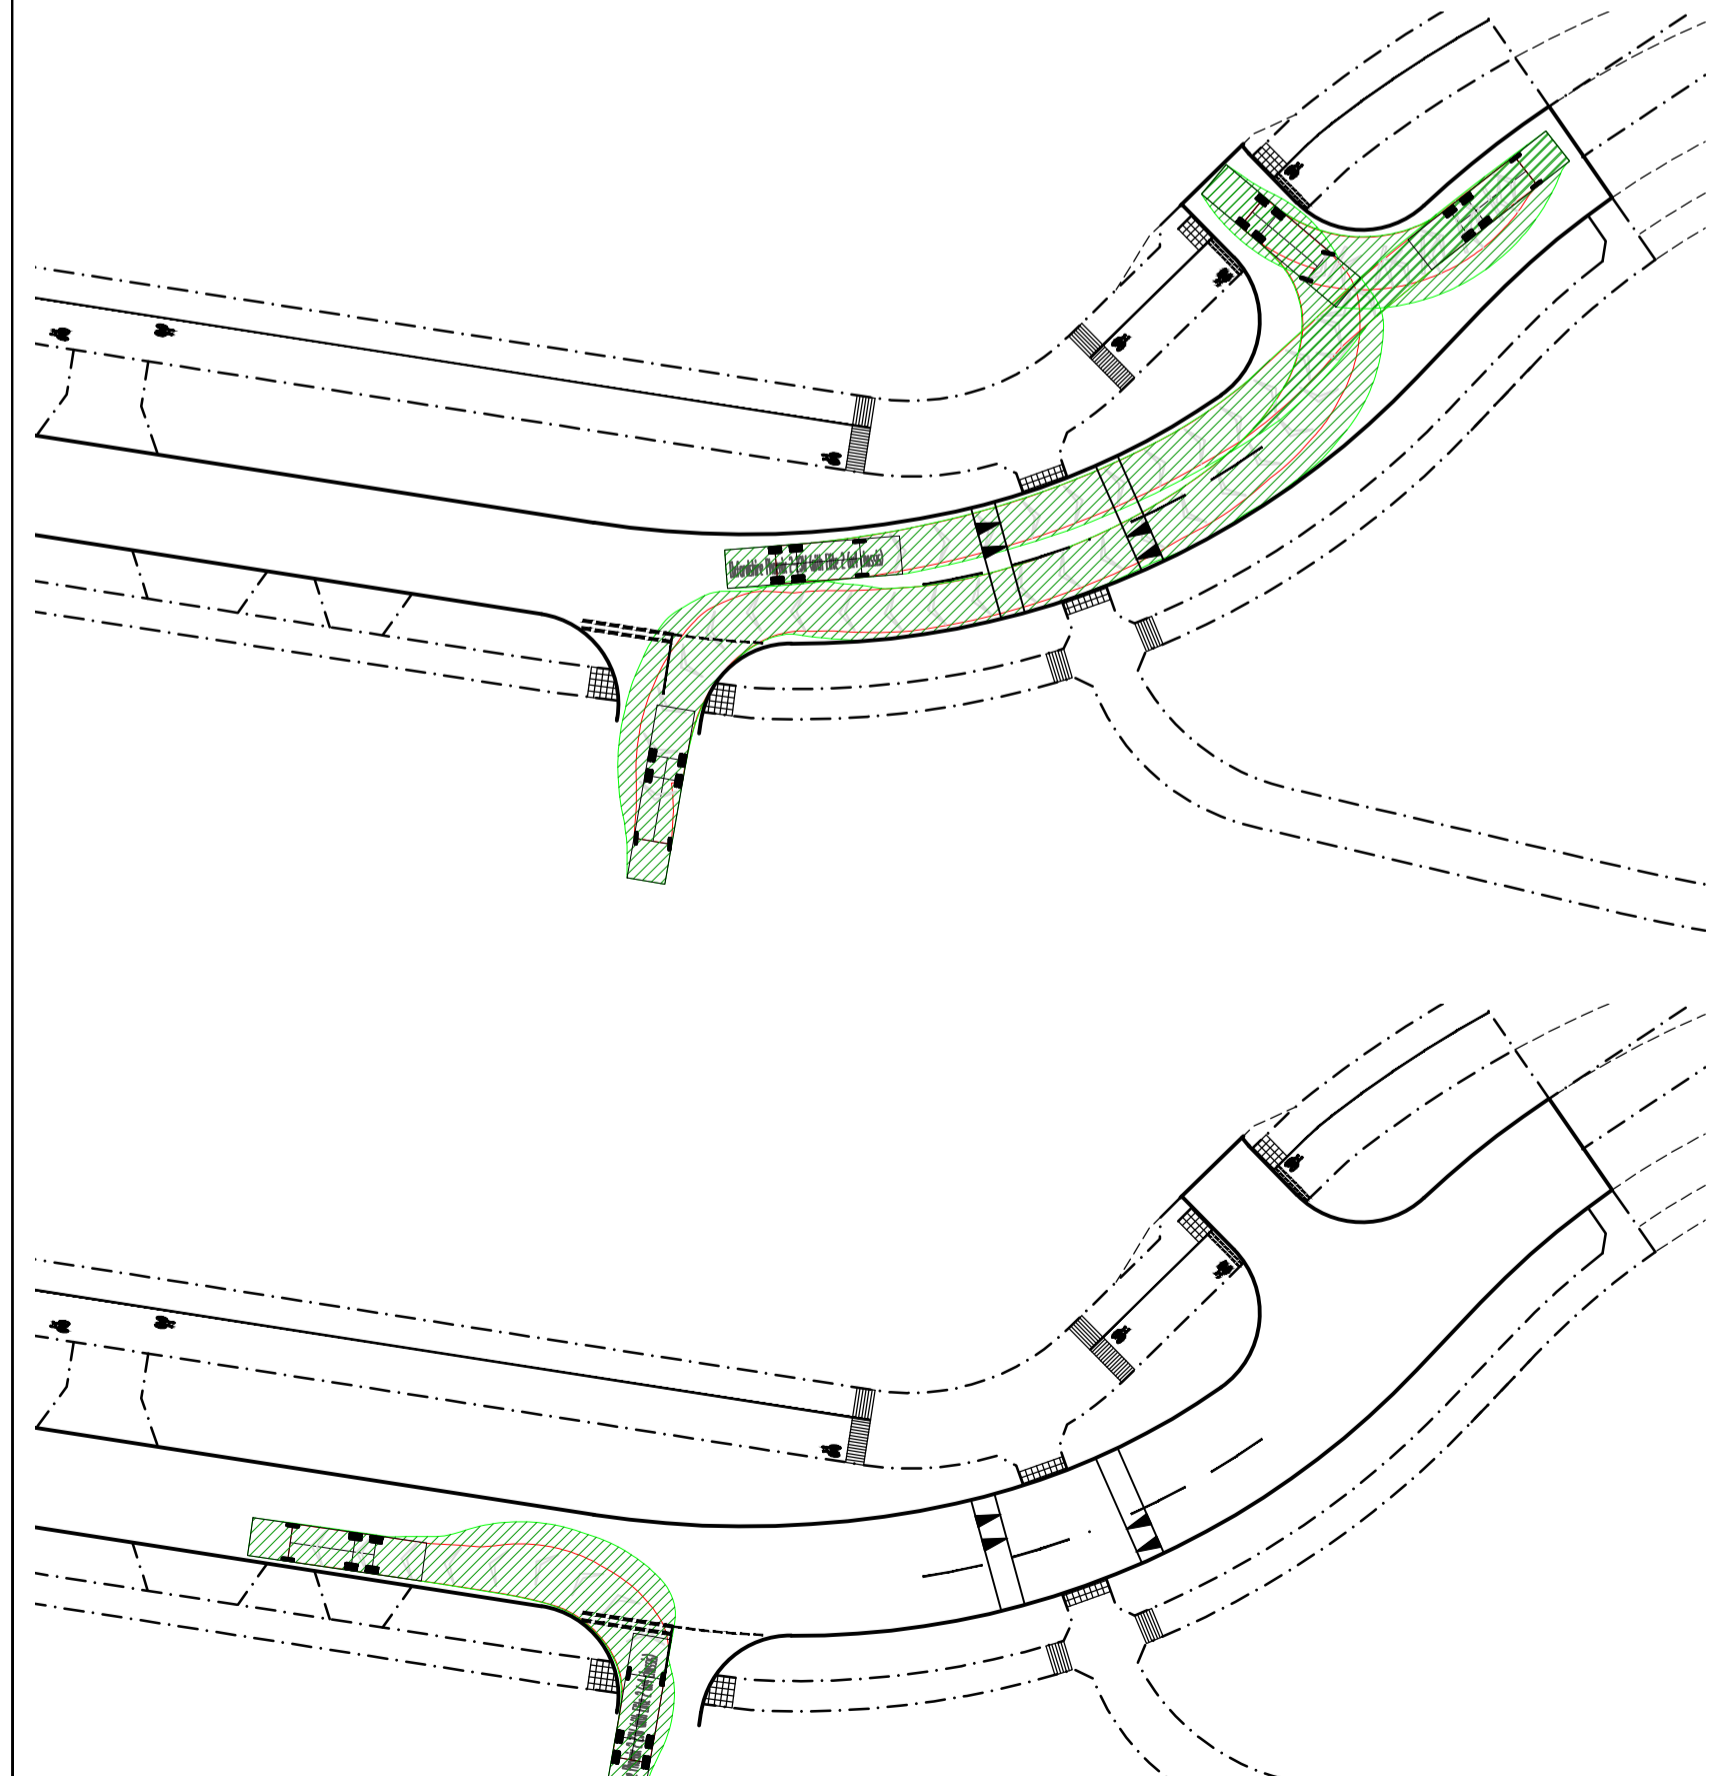


5

REFER TO KEY PLAN FOR EXTRACT LOCATIONS

KEY PLAN

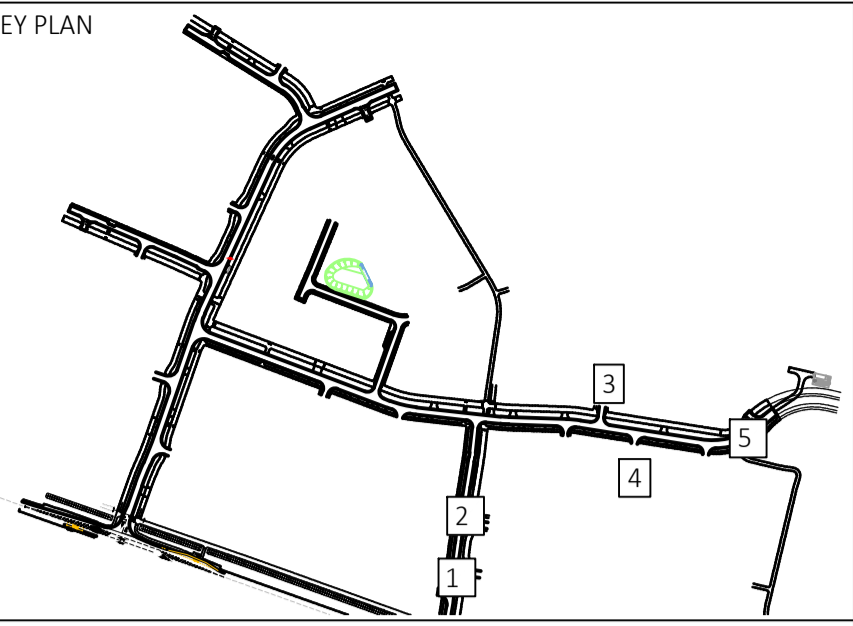

VEHICLE PROFILE

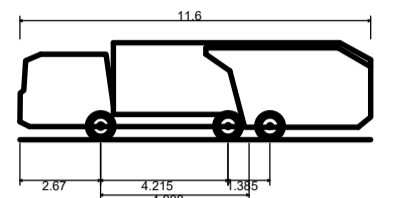

Orfordshire Phoenix 2-23W (with Elite 2 6x4 chassis)  
 Overall Length 11.600m  
 Overall Width 2.500m  
 Overall Body Height 3.200m  
 Min Body Ground Clearance 0.410m  
 Track Width 2.500m  
 Lock to lock time 4.00s  
 Kerb to Kerb Turning Radius 9.250m

Rev	Date	Description	By	Ckd	App
P08	10/06/24	Phase 1B background updated	AB	RAP	RIP
P07	23/05/24	Swept paths updated	AB	RAP	RIP
P06	17/05/24	Swept path added to Turn heads	RAP	RIP	RIP
P05	15/03/24	Amended to suit updated phase 2A layout.	BT	JAC	-
P04	02/02/24	Updated to latest Cala comments.	DN	BT	-
P03	17/01/24	Amended to suit updated Strategic Secondary Road arrangement	HR	BT	-
P02	05/12/23	Amended to suit updated Spine Road arrangement	BT	GH	-
P01	02/06/23	First Issue.	JL	BT	RA

**Hydrock** OVER COURT BARN  
 OVER LANE  
 ALMONDSBURY  
 BRISTOL  
 BS32 4DF  
 T: +44 (0) 1454 619533  
 e: bristol@hydrock.com

CLIENT  
CALA HOMES COTSWOLDS LTD

PROJECT  
HIMLEY VILLAGE, BICESTER

TITLE  
PHASE 1B  
REFUSE SWEEP PATH ANALYSIS  
SHEET 4

HYDROCK PROJECT NO. C-27141-C	SCALE @ A1 1:500
----------------------------------	---------------------

STATUS DESCRIPTION	STATUS
INFORMATION	S2
DRAWING NO. (PROJECT CODE-ORIGINATOR-ZONE-LEVEL-TYPE-ROLE-NUMBER) 27141-HYD-XX-XX-DR-C-2603	REVISION P08