
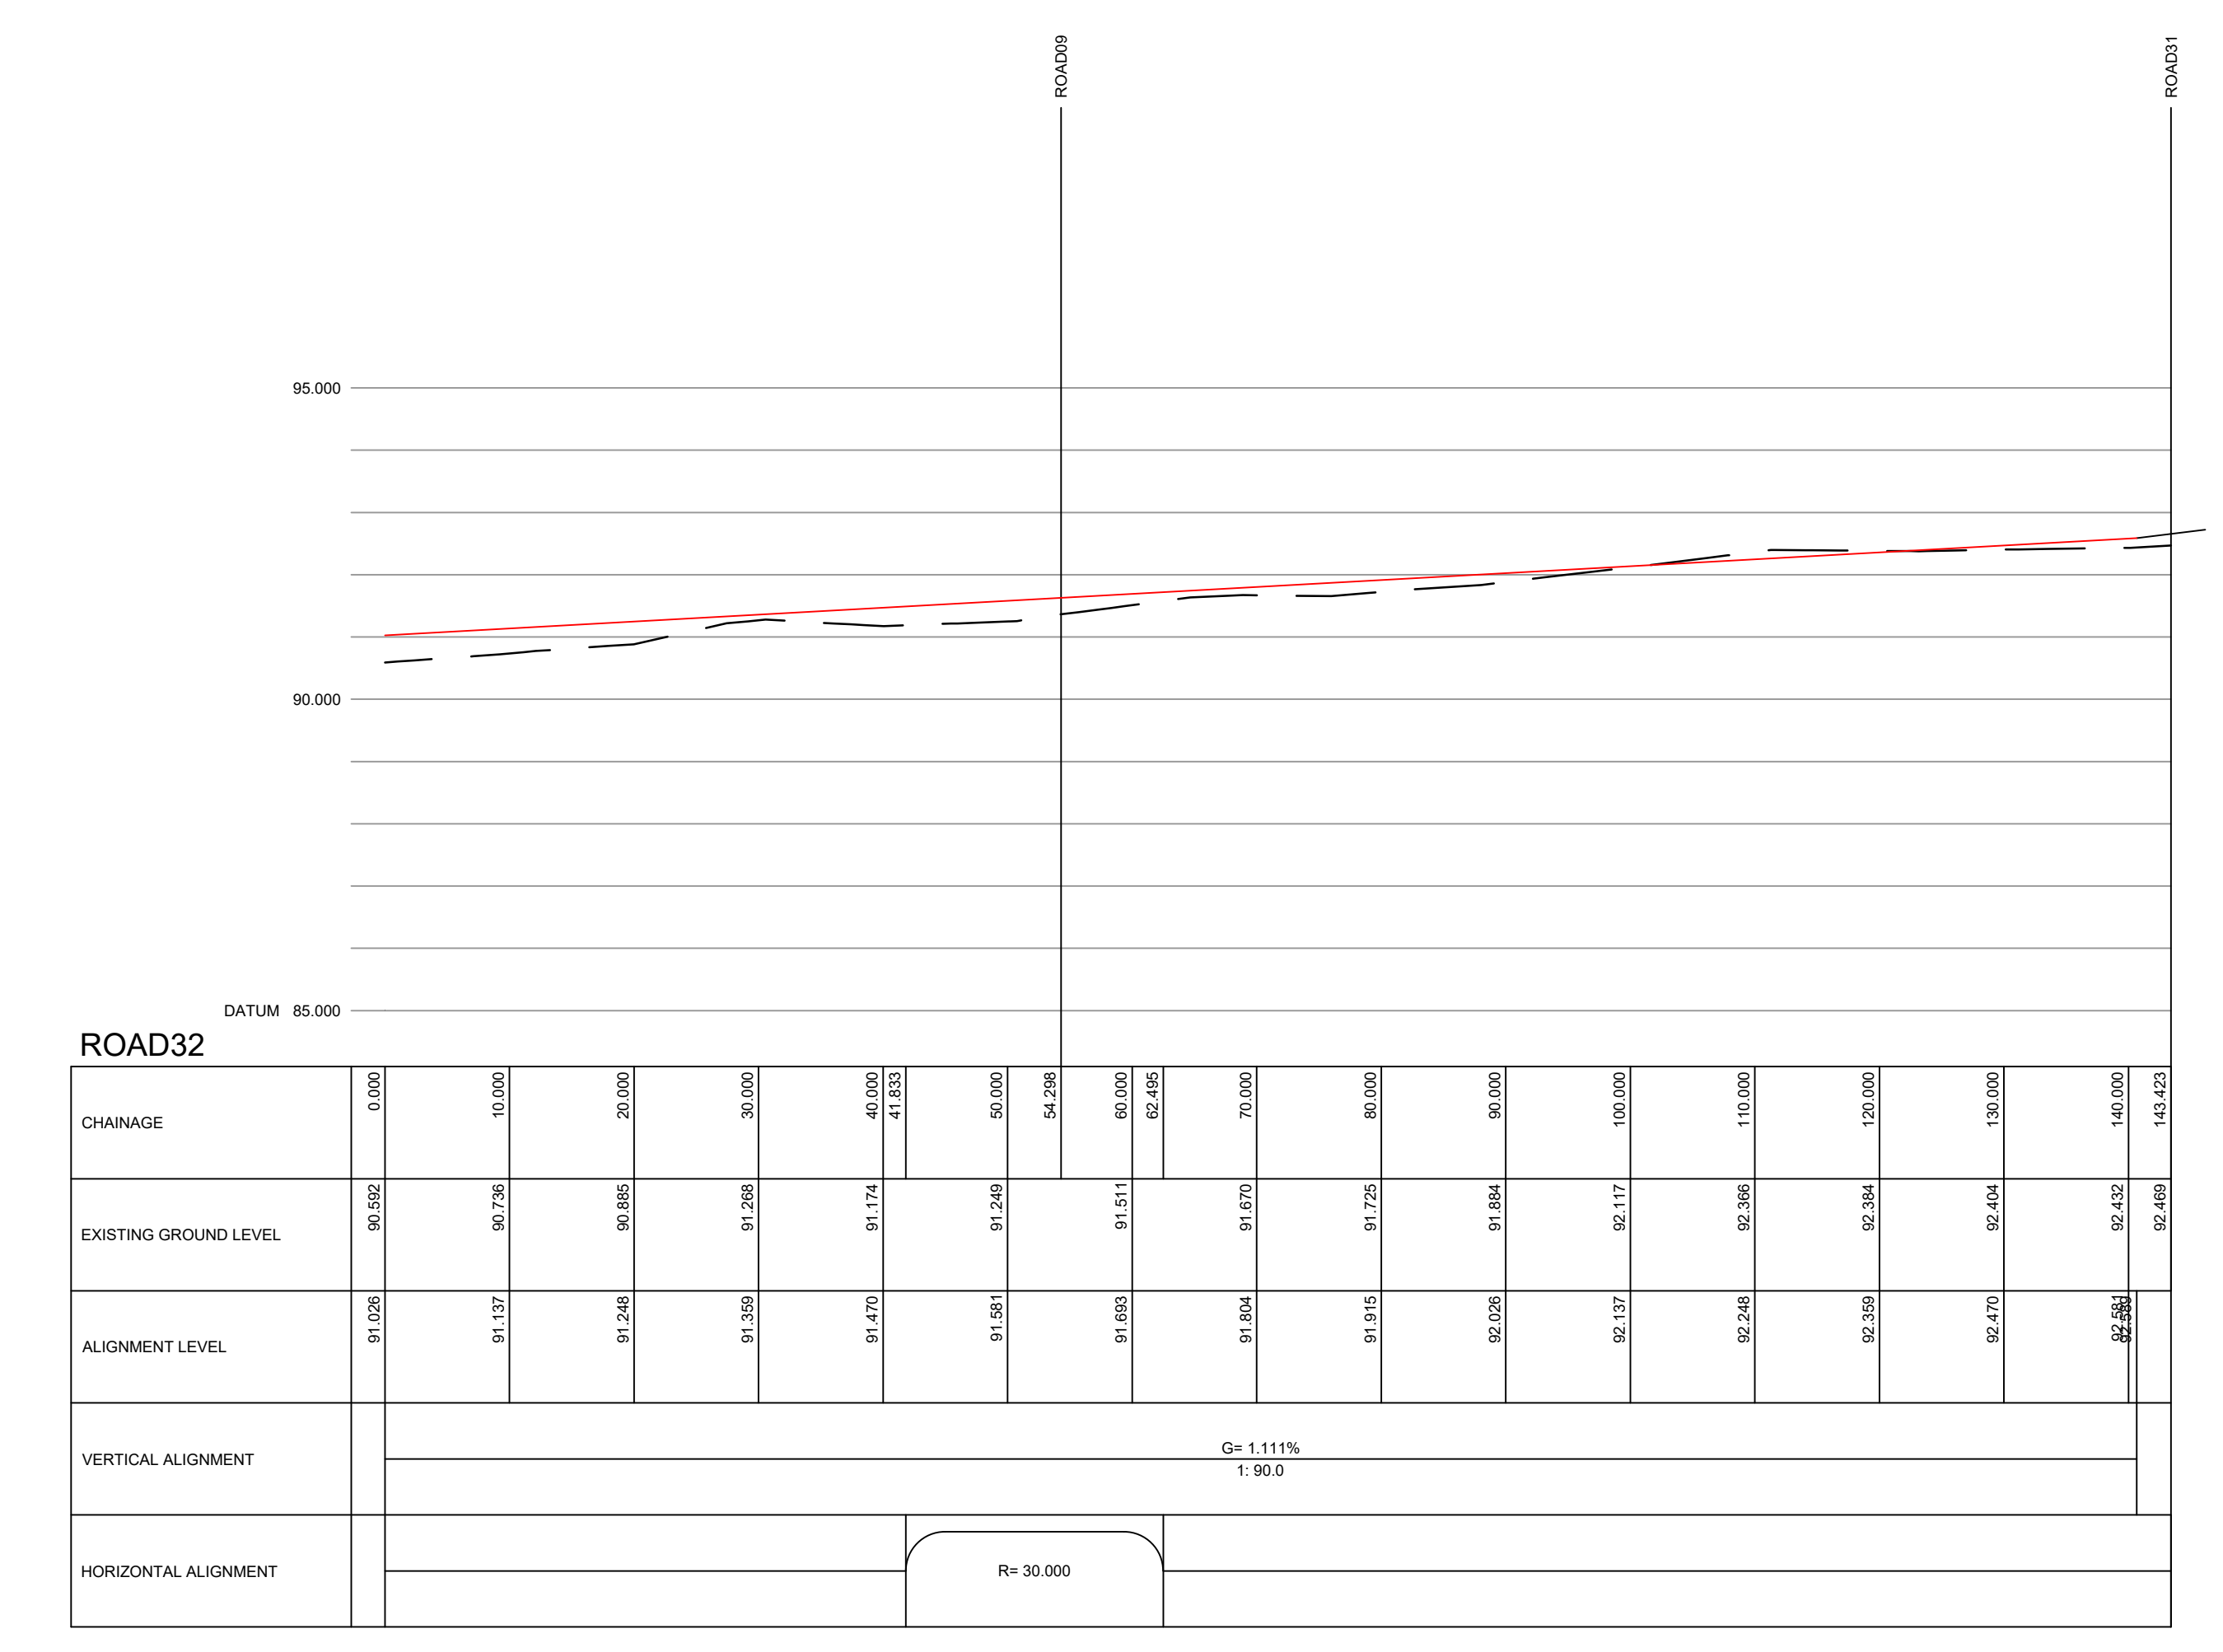
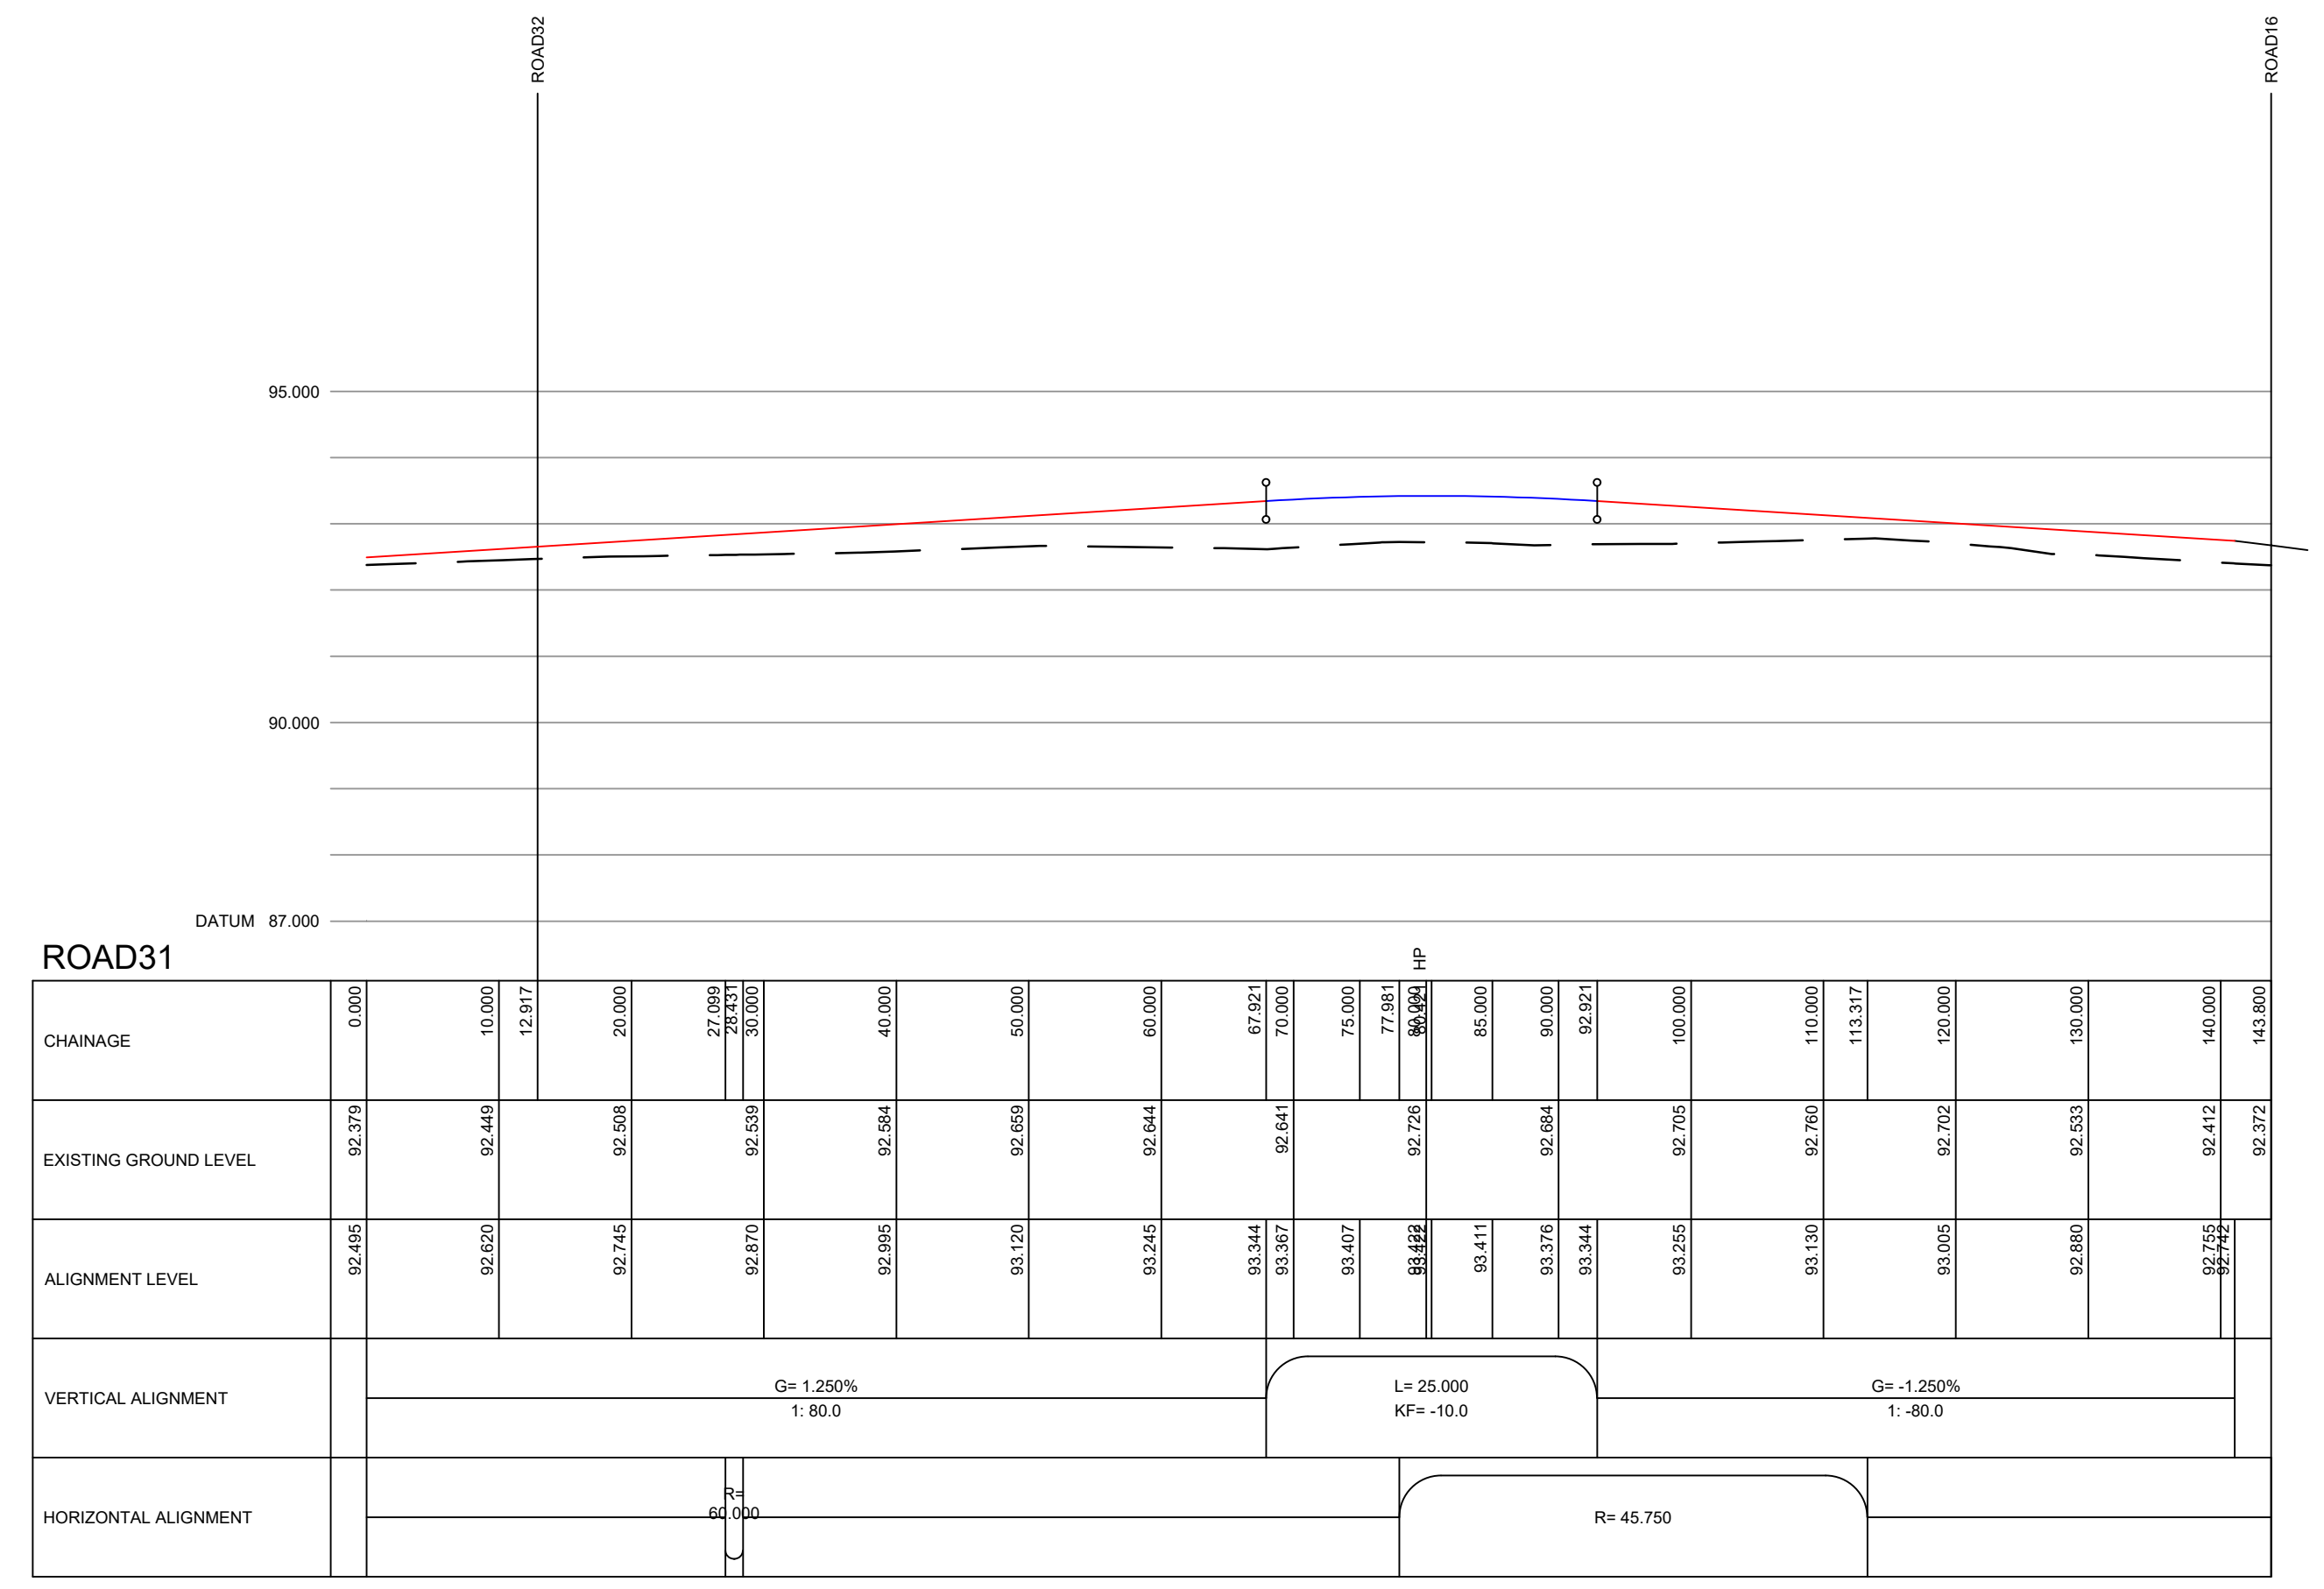


- Key**
- Vertical straight.
 - Vertical curve.
 - - - Existing ground profile.

- NOTES:**
- Topographical survey provided by Cala Homes (Dando survey Ltd, Feb 2023).
 - Do not scale from this drawing.
 - All dimensions in metres unless otherwise indicated.
 - This drawing shall be read in conjunction with all current Hydrock consultants drawings.

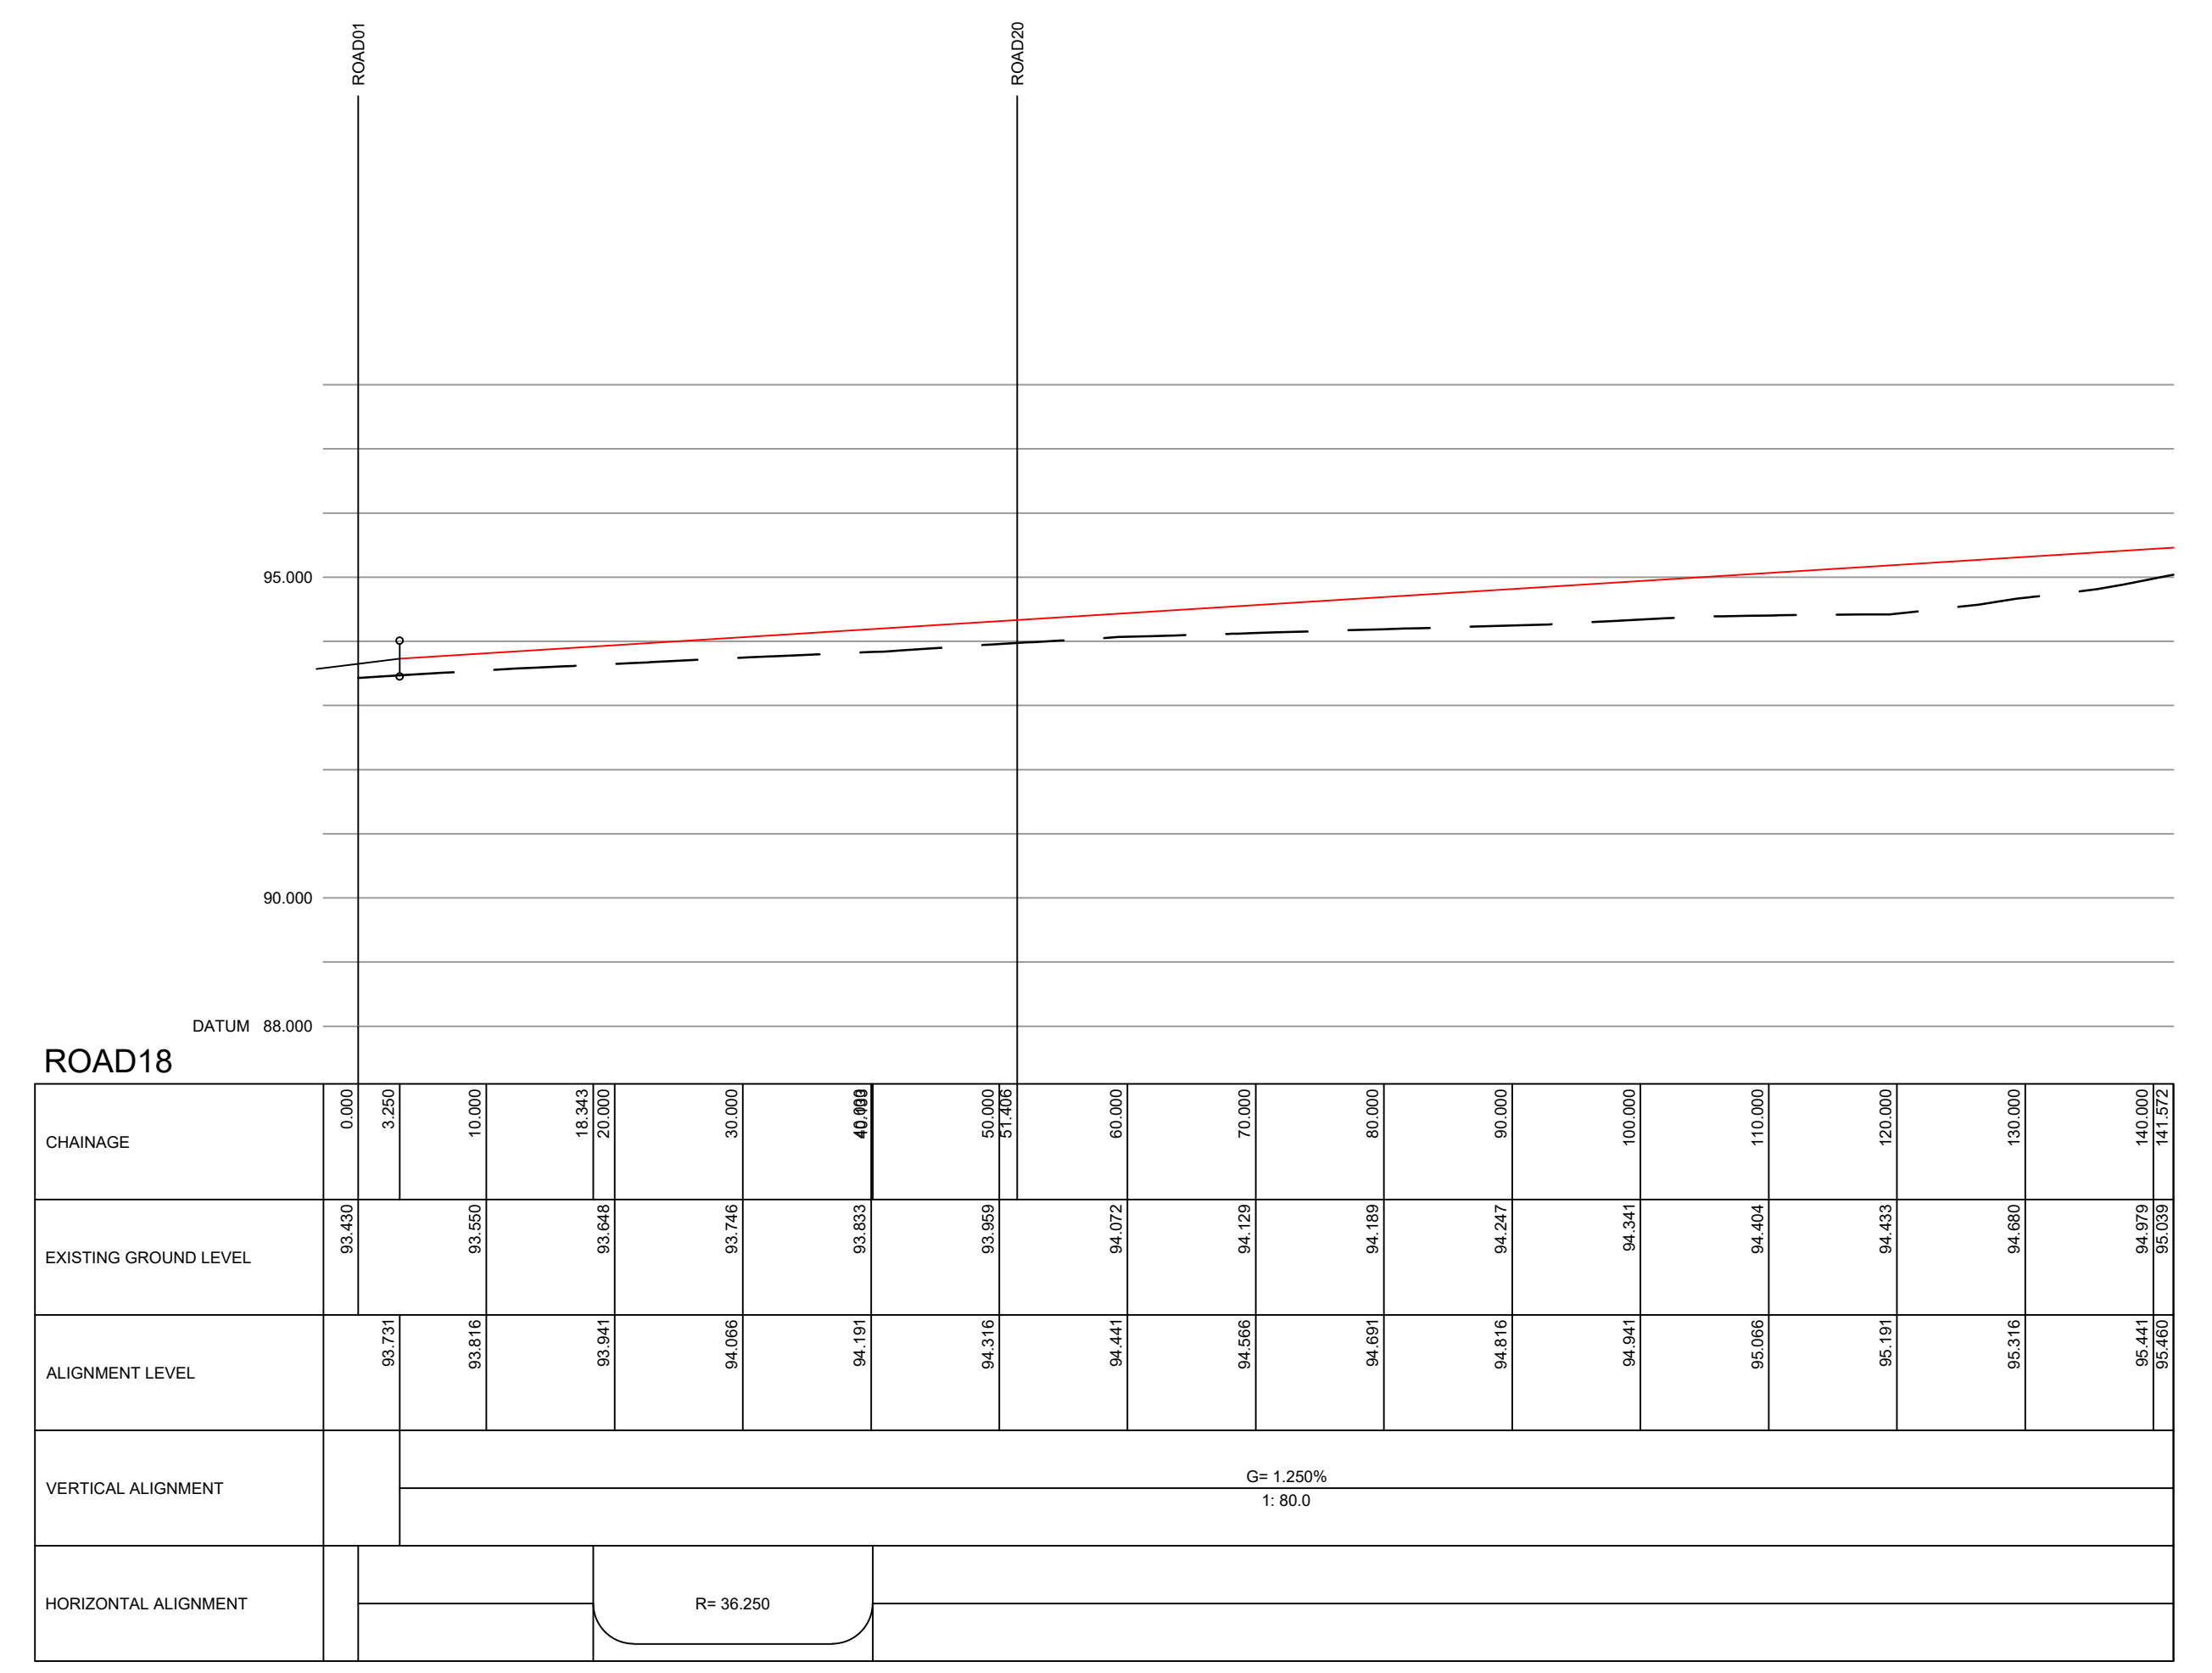

REVISIONS

Rev	Date	Description	By	Chk	App
P04	11/06/24	RD31 & 32 levels revised	RAP	RJP	RJP
P03	20/05/24	Updated to suit amended site layout.	RAP	RJP	RJP
P02	19/02/24	Updated to suit amended site layout.	BT	RA	-
P01	31/05/23	First Issue	JL	BT	BT

Hydrock
OVER COURT BARNS
OVER LANE
ALMONDSBURY
BRISTOL
BS32 8JF
T +44 (0) 1454 625533
E bristol@hydrock.com

CLIENT
CALA HOMES COTSWOLDS LTD

PROJECT
HIMLEY VILLAGE, BICESTER

TITLE
HIGHWAY LONGITUDINAL SECTIONS
SHEET 3 OF 3

HYDROCK PROJECT NO. C-27141-C	SCALE @ A0 1:100V 1:500H
STATUS DESCRIPTION INFORMATION	STATUS S2
DRAWING NO. (PROJECT CODE ORIGINATOR_ZONE-LEVEL-TYPE-SCALE/NUMBER) 27141-HYD-XX-XX-DR-C-2103	REVISION P04