
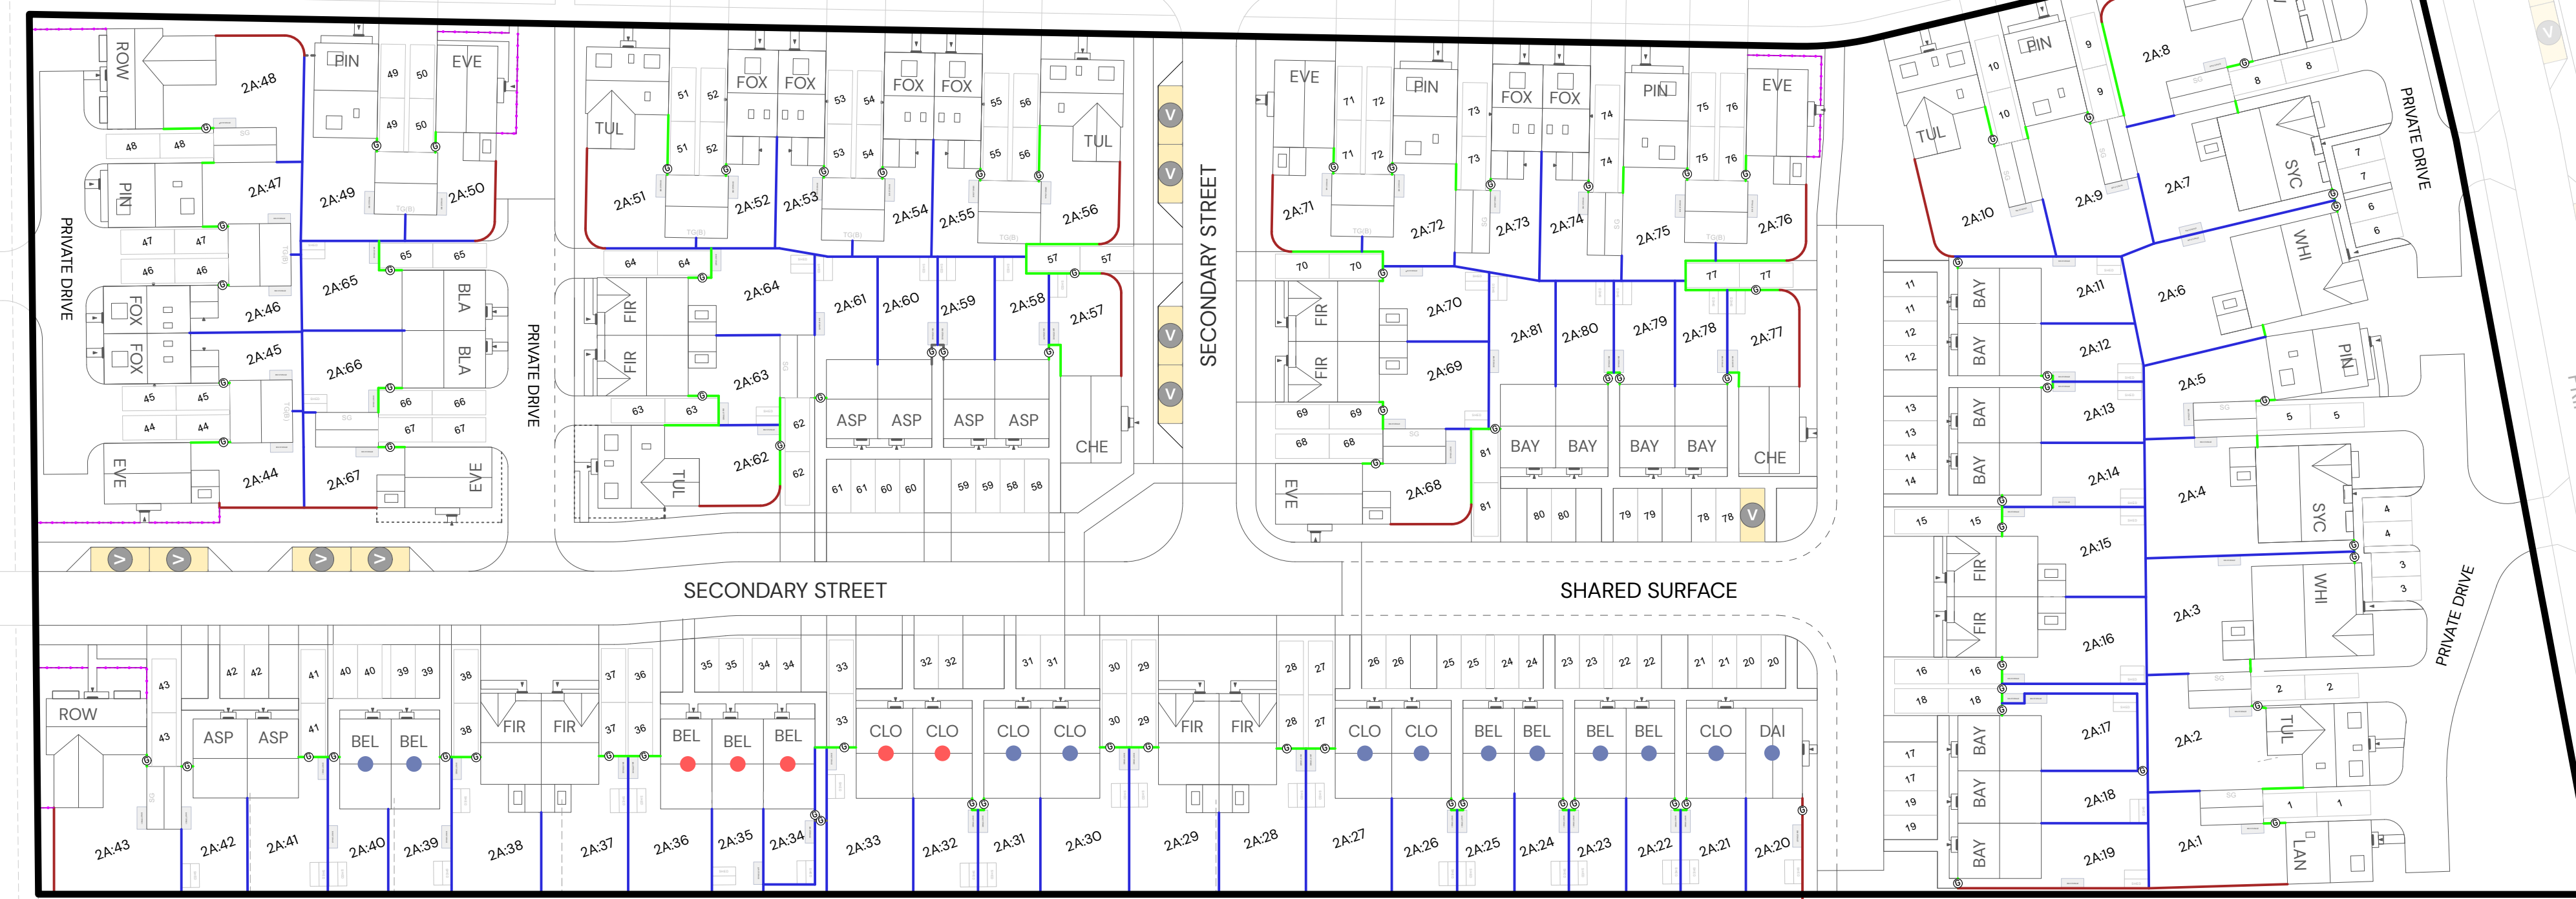


Potential Future Link

Potential Future Link

Potential Future Link

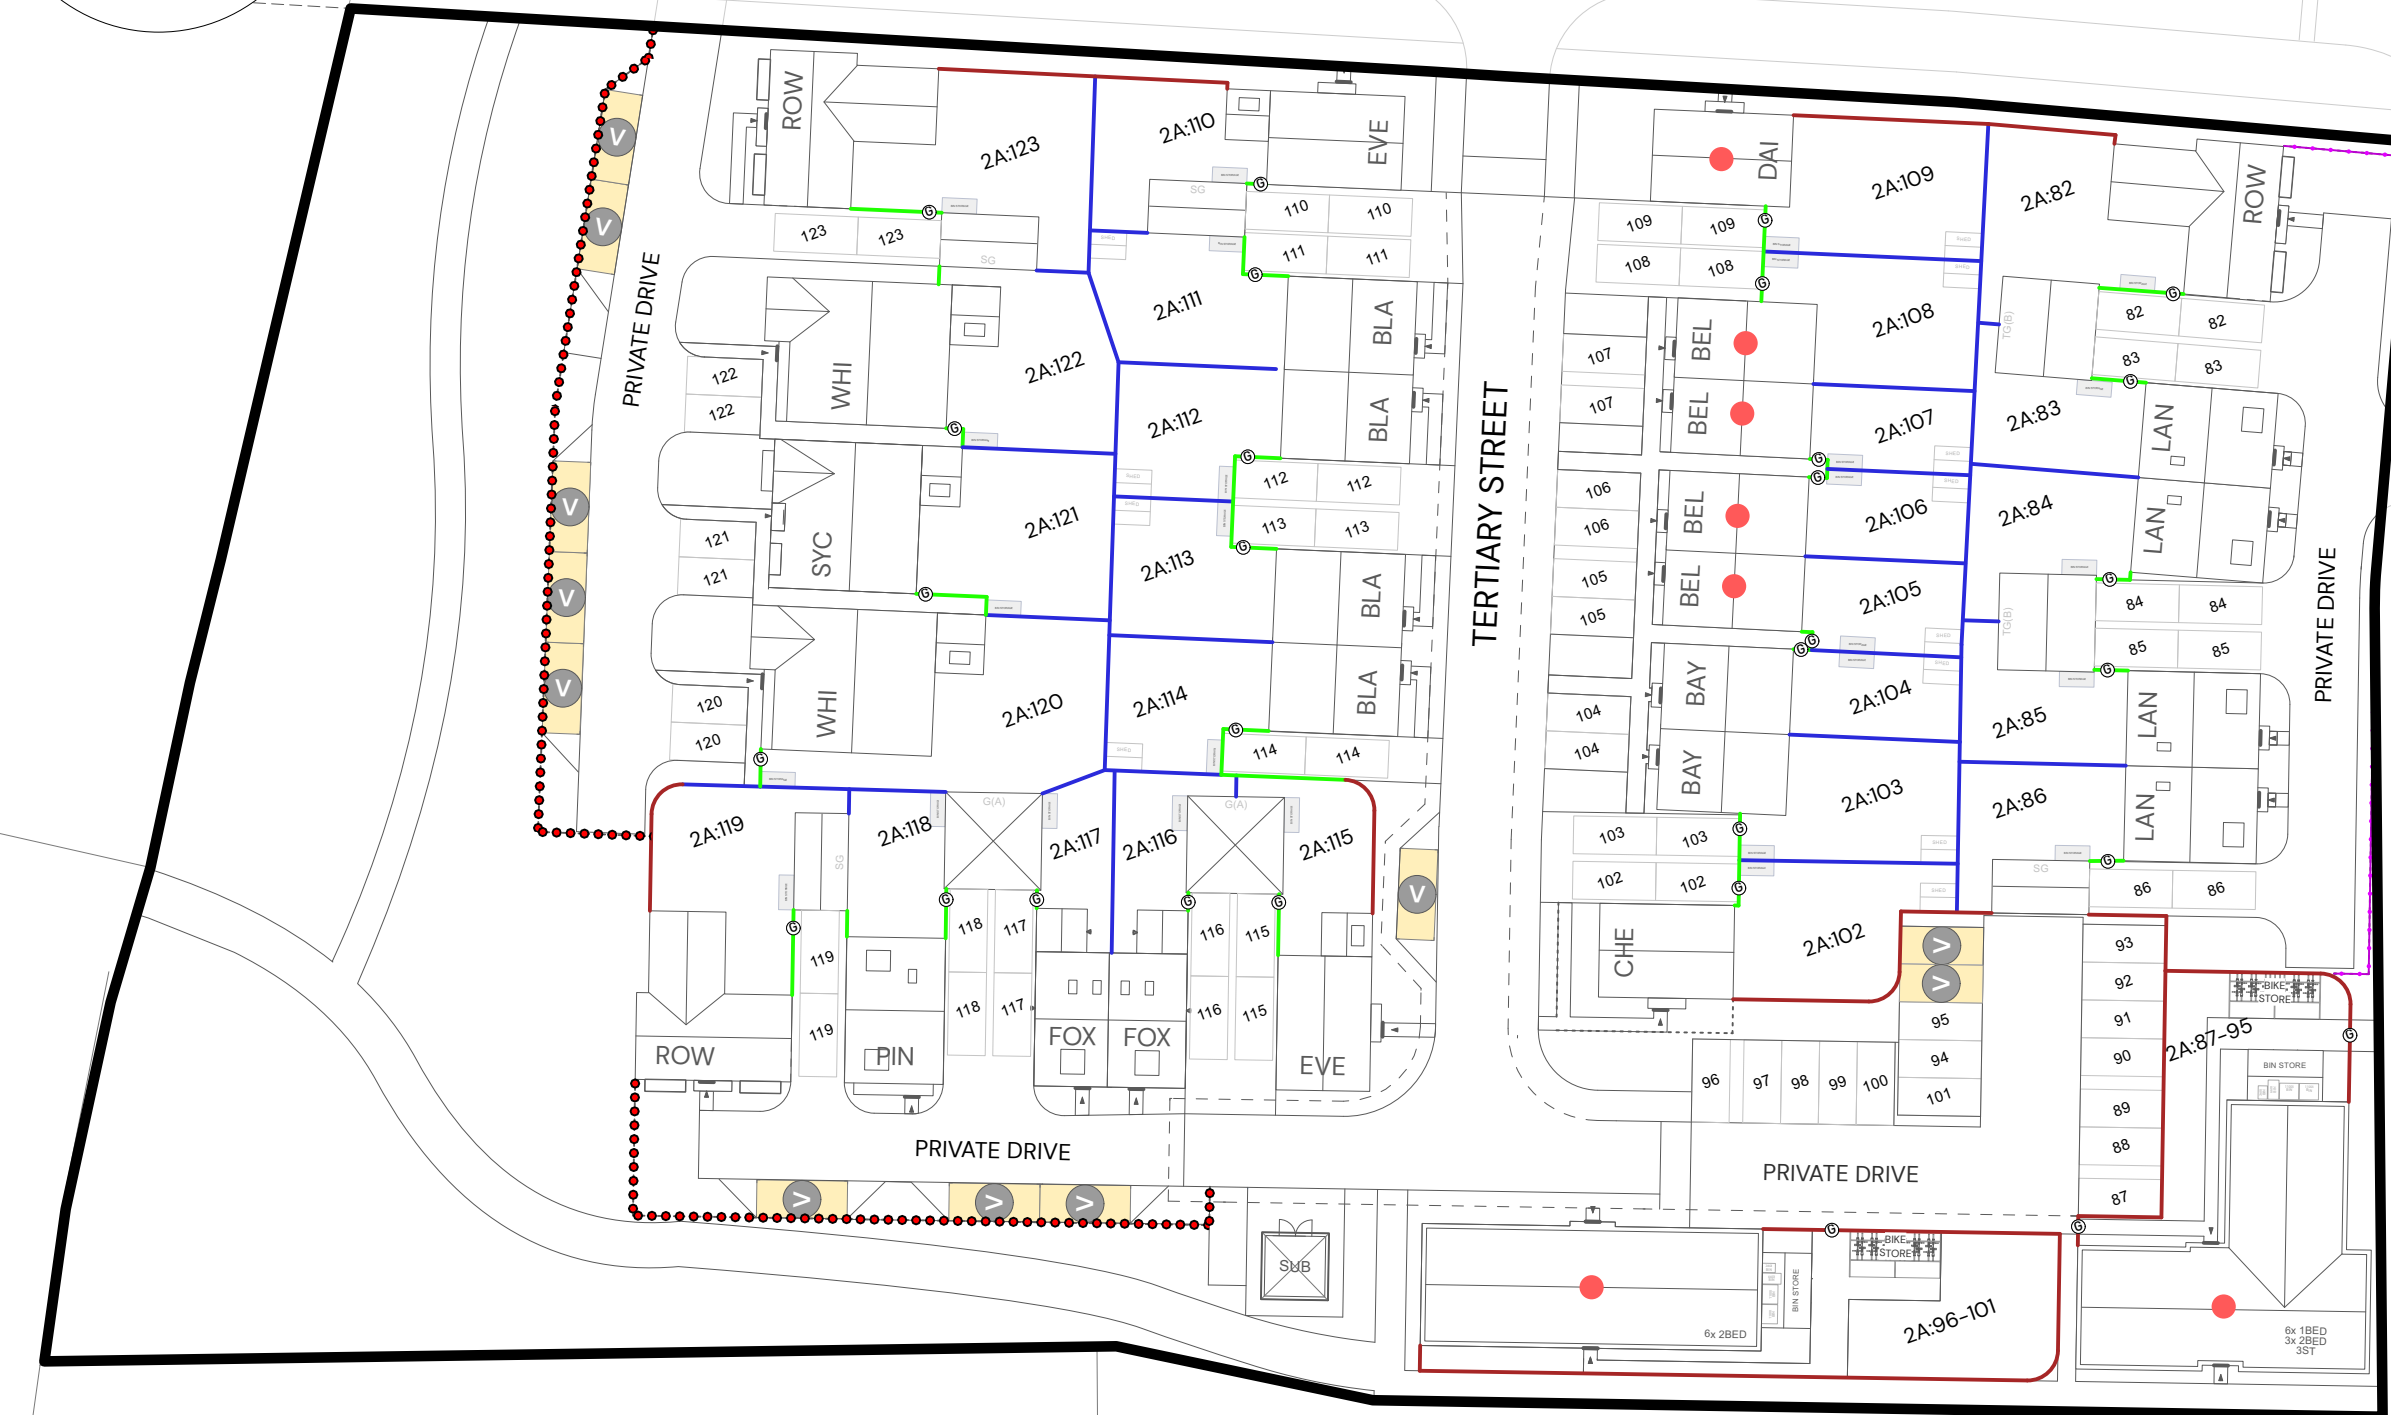

KEY

- SITE LOCATION PLAN
- ▨ 1.8M HIGH BRICK WALL (SHOWN OVERLYING TYPICAL FENCE)
- ▧ 0.3M HIGH TIMBER KNEE RAIL
- ▩ 1.8M LARCH LAP TIMBER FENCE
- 1.8M CLOSE BOARDED TIMBER FENCE
- 0.9M HIGH PARKLAND RAILINGS
- Ⓜ GATE ACCESS


FOR FURTHER LANDSCAPING DETAILS SEE THE CONCEPT ON PLOT PLAN IN THE APPLICATION PACK

ENCLOSURE DETAILS

- 1.8M HIGH BRICK WALL
- 0.3M HIGH TIMBER KNEE RAIL
- 1.8M HIGH LARCH LAP TIMBER FENCE
- 1.8M HIGH CLOSE BOARD TIMBER FENCE
- 0.9M HIGH PARKLAND RAILINGS

Lovelynych House

Himley Farm House

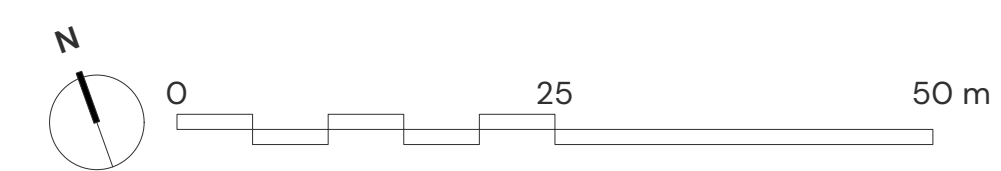

HIMLEY VILLAGE, BICESTER – BOUNDARY TREATMENTS PLAN

