


- Highway Notes:
- All Works are to be constructed in accordance with Oxfordshire Council and the Highways Agency's Specification for Highway Works (SHW) March 1998 as amended published by The Stationary Office
  - All levels relate to the survey which is to Ordnance datum. Dimensions not to be scaled.
  - Street lighting, illuminated traffic signs, bollards and associated works shall comply with Oxfordshire Council 'Specification for Street Lighting'.
  - Use of this drawing does not absolve the client from his responsibilities under the Health and Safety, The Construction Design and Management Regulations 2015. The Principal Designer is required to contact Hydrock Consultants prior to permitting this drawing to be used in connection with any construction works.
  - This drawing is based on the latest Architects design layout received.
  - All works shown have been designed in accordance with Building Regs Part M, Manual for Streets and Oxfordshire Council's Highway Design Guidance.
  - All works shown are designed to minimize works required adjacent to existing Trees.

**Key**

- Proposed Ground Profile.
- Existing ground profile.

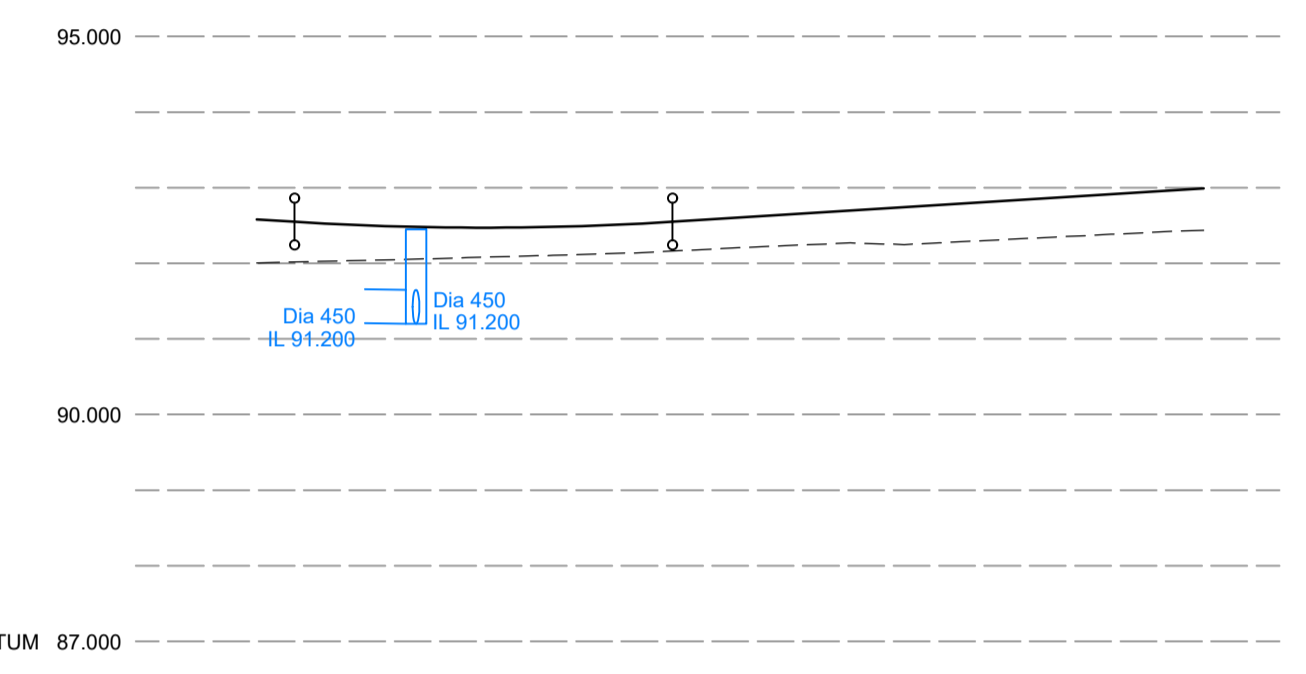

ROAD25TH		DATUM 87.000													
CHAINAGE		0.000	2.500	5.000	10.000	15.000	20.000	25.000	27.500	30.000	40.000	50.000	60.000	62.000	
EXISTING GROUND LEVEL		92.006			92.051		92.106			92.187	92.266	92.319	92.417	92.435	
ALIGNMENT LEVEL		92.581	92.550	92.522	92.484	92.472	92.484	92.522	92.550	92.581	92.706	92.831	92.956	92.989	
VERTICAL ALIGNMENT		G= -1.250% L= 80.0		R= 1000.0 L= 25.000				G= 1.250% L= 80.0							
HORIZONTAL ALIGNMENT															
STORMWATER COVER LEVEL		92.448													
STORMWATER INVERT															
FOULWATER COVER LEVEL															
FOULWATER INVERT															

**ROAD25TH & DRAINAGE LONGITUDINAL SECTION**  
SCALE 1:100 VERT - 1:500 HORZ

REVISIONS

P02	06/06/23	Issued for Planning	JL	BT	RA
P01	31/05/23	First Issue.	JL	BT	RA

Rev	Date	Description	By	Ckd	App
-----	------	-------------	----	-----	-----

CLIENT  
CALA HOMES COTSWOLDS LTD

PROJECT  
HIMLEY VILLAGE, BICESTER

TITLE  
HIGHWAY LONGITUDINAL SECTIONS  
PHASE 2A  
SHEET 3 OF 3

HYDROCK PROJECT NO. C-27141-C	SCALE @ A1 1:100V 1:500H
----------------------------------	-----------------------------

STATUS DESCRIPTION INFORMATION	STATUS S2
DRAWING NO. (PROJECT CODE-ORIGINATOR-ZONE-LEVEL-TYPE-ROLE-NUMBER) 27141-HYD-PH2A-XX-DR-C-2112	REVISION P02