


KeyPlan 1 : 500

NORTH

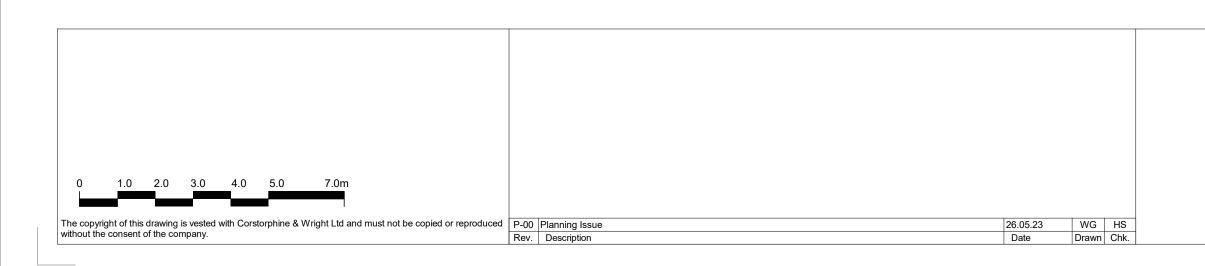

South Western Elevation



Apartment	Apartment
Apartment	Apartment
Apartment	Apartment
Apartment	Apartment

MATERIAL KEY

BRICK

- 1 Red facing brick
- 2 Rusticated Red facing brick
- 3 Below DPC brick –
- 4 Recessed brick panel
- 5 Soldier coursing detail
- 6 Soldier course head / cill detail
- 7 Projecting brick detail 8 Swift brick / bat box

BRONZE COPPER COLOURED METAL

9 Cladding panel

- 10 Seamed metal cladding
- 11 Recessed spandrel panel
- 12 Projecting window surround
- 13 Door surround
- 14 Fascia

PIGNEMENTED HORNTON STONE COLOUR CONCRETE / GRC:

- 15 Cladding panel
- 16 Head / cill detail
- 17 Window/door surround
- 18 String course
- 19 Coping

ROOF

- 20 Plain clay roof tiles
- 21 Welsh slate roof tiles
- 22 PPC Aluminium rainwater downpipe
- 23 PPC Aluminium rainwater hopper
- 24 PPC Aluminium gutter
- 25 Concealed gutter

DOORS / WINDOWS

- 26 Dark grey aluminium framed double glazed window
- 27 Dark grey aluminium framed double glazed door
- 28 Dark grey aluminium framed, timber panel door
- 29 Dark grey aluminium framed, timber panel door with glazing panel 30 Dark grey aluminium framed door with bronze / copper coloured louvres
- 31 Bronze / copper coloured louvres
- 32 Insulated look-alike glass panel

FEATURES

- 33 Perforated metal bronze / copper coloured panels
- 34 Green wall
- 35 Projecting balcony
- 36 Inset balcony
- 37 Juliette balcony
- 38 Bronze / copper coloured metal balcony privacy panel
- 39 PPC Aluminium vertical bar balustrade
- 40 Perforated metal bronze / copper coloured balustrade
- 41 Laser-cut / etched signage
- 42 PPC Aluminium signage
- 43 Integrated planters
- 44 PPC Aluminium bronze / copper coloured canopy
- 45 Acoustic screen to ASHP
- 46 PCC Auminium edge rail
- 47 PPC Aluminium hand rail
- 48 PCC Aluminium vertical bar secure gates to car park
- 49 PV area

Client: Tri7 Project:	Corstorphine & Wright					
Calthorpe Steet Banbury Drawing Title Block F-G South-Western Elevation Courtyard	Stourbridge Studio The Old Library, Hagley Road, Stourbridge, West Midlands, DY8 1QH 01384 909 850 corstorphine-wright.com					
	Drawing No.					Revision P-00
Drawing Status PLANNING	Drawn AS	Checked HS	Paper Size	scale As indicated	Date 04.04	1.2023