
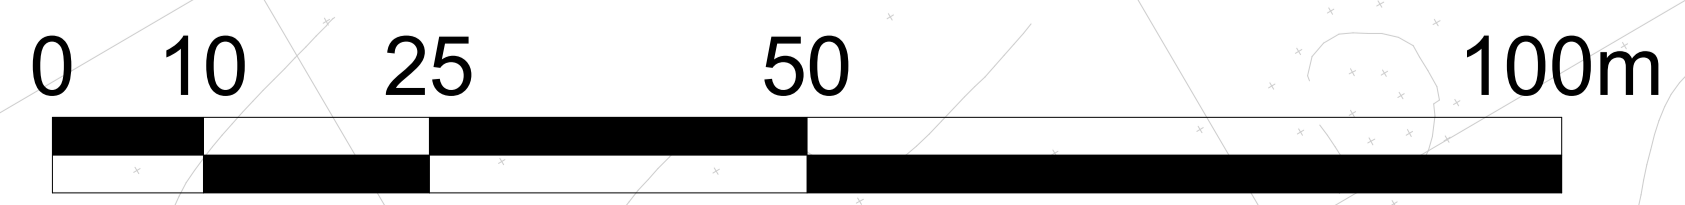


FFL +67.15
 FEL +67.15
 PROPOSED LEVELS
 EXISTING LEVELS

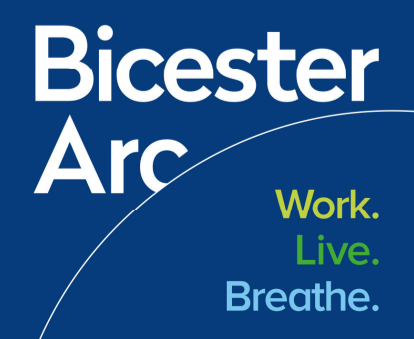

PROJECT BICESTER ARC		CLIENT PEVERIL SECURITIES
DRAWN BY DW	CHECKED BY	DATE 31.05.23
SCALE @ A1 1:500	PROJECT NUMBER 16SK109	REV A
TITLE PRIMARY SUBSTATION PROPOSED SITE LAYOUT		DRAWING NUMBER F101