
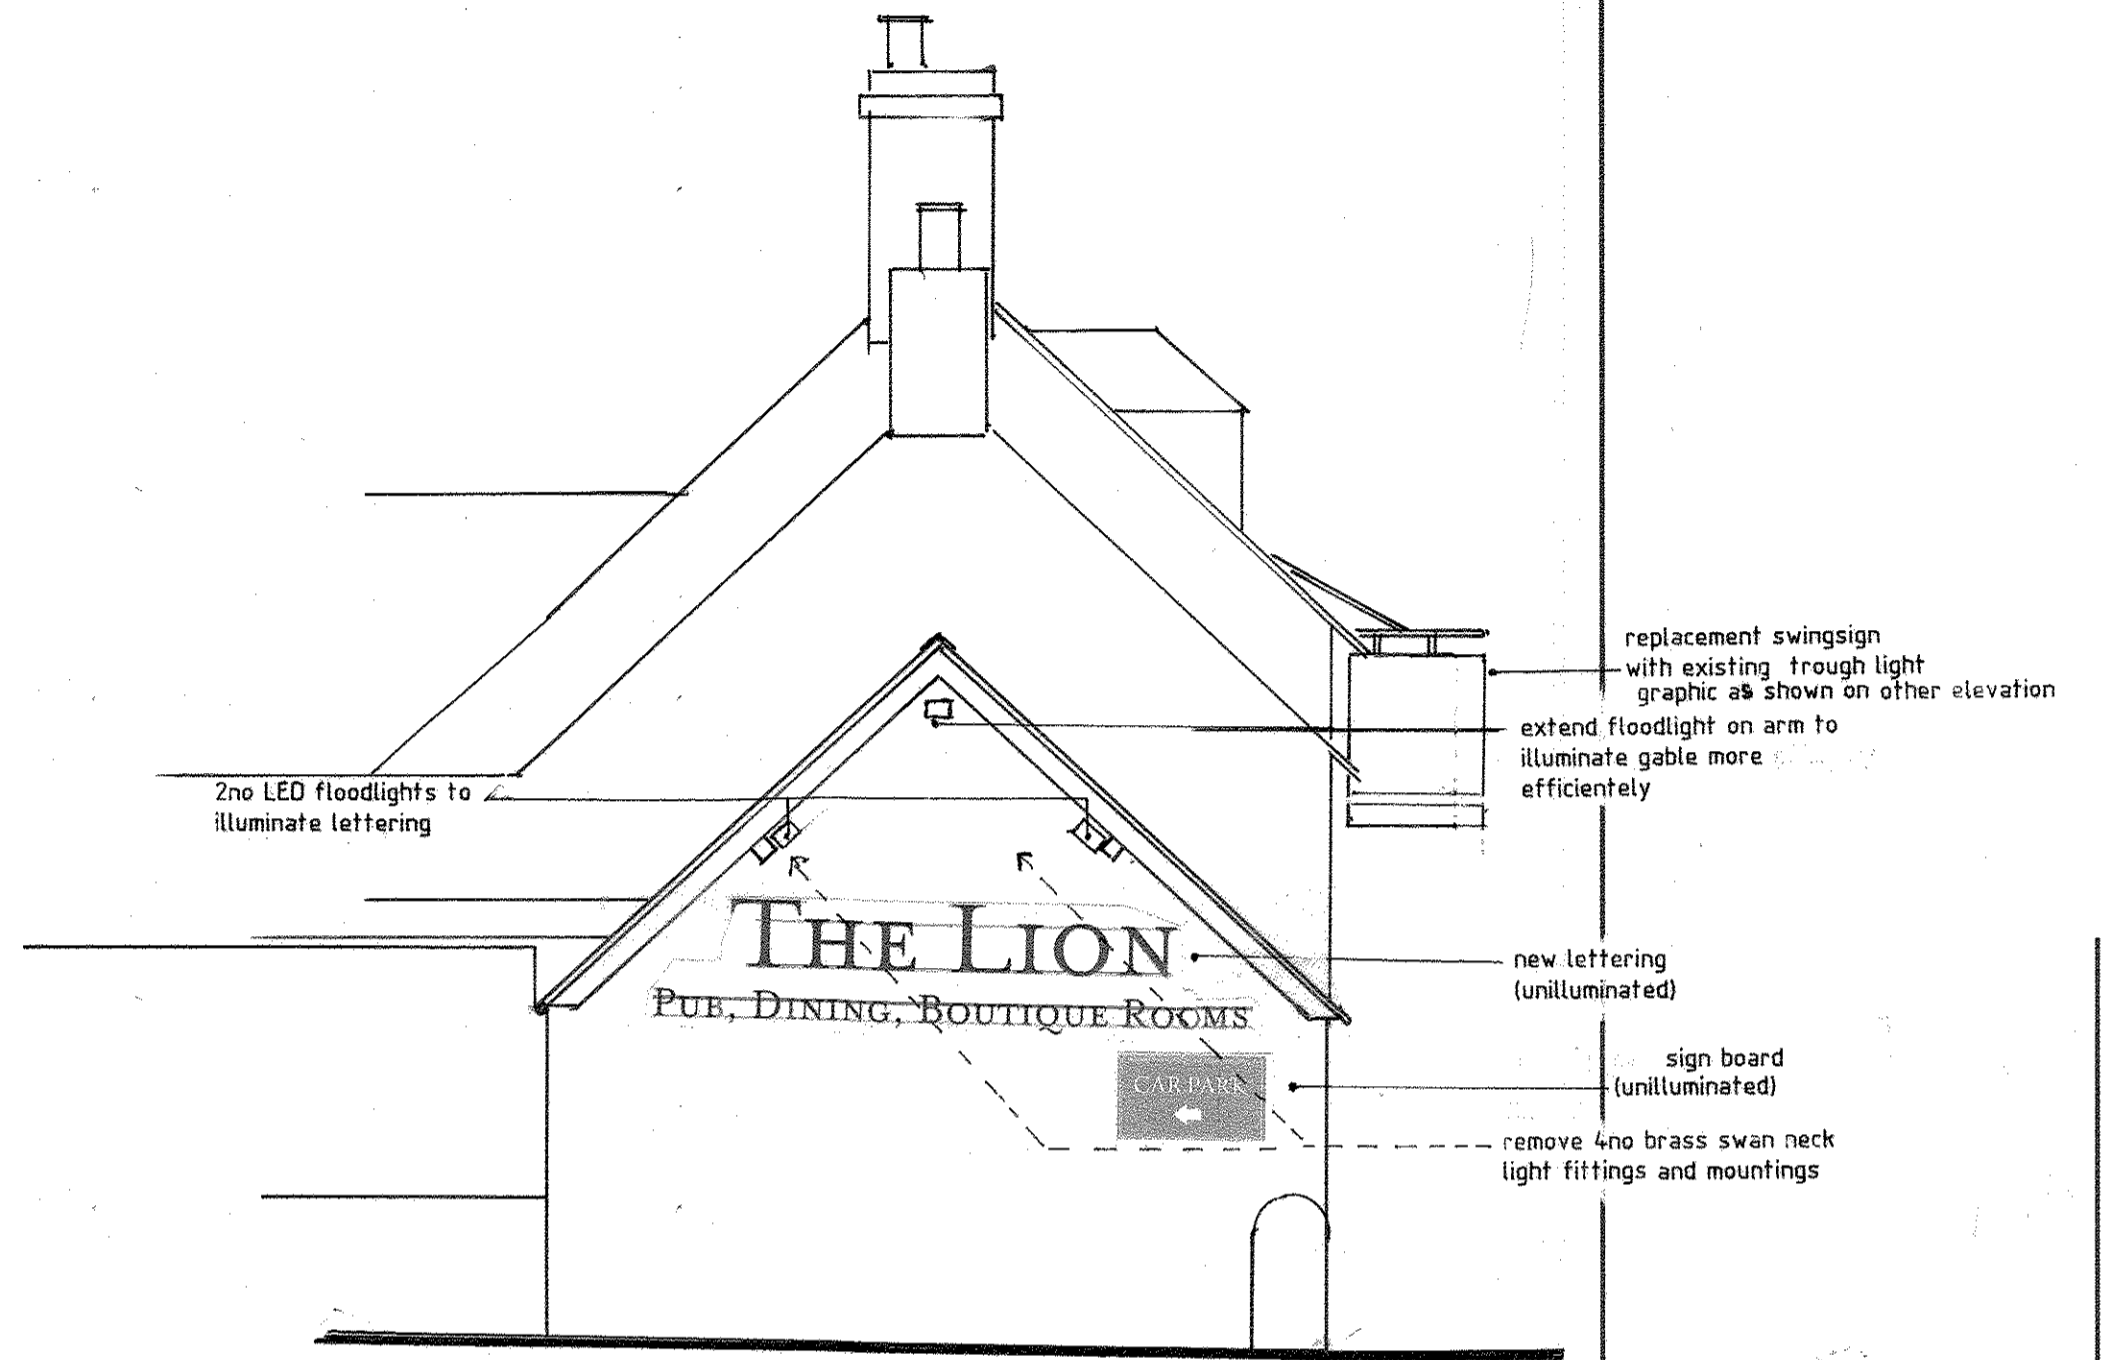


1. Contractors must not scale from this drawing.
2. In case of any discrepancies in drawings details or bills refer to KDP for clarification; unilateral decisions by contractor will not be accepted.

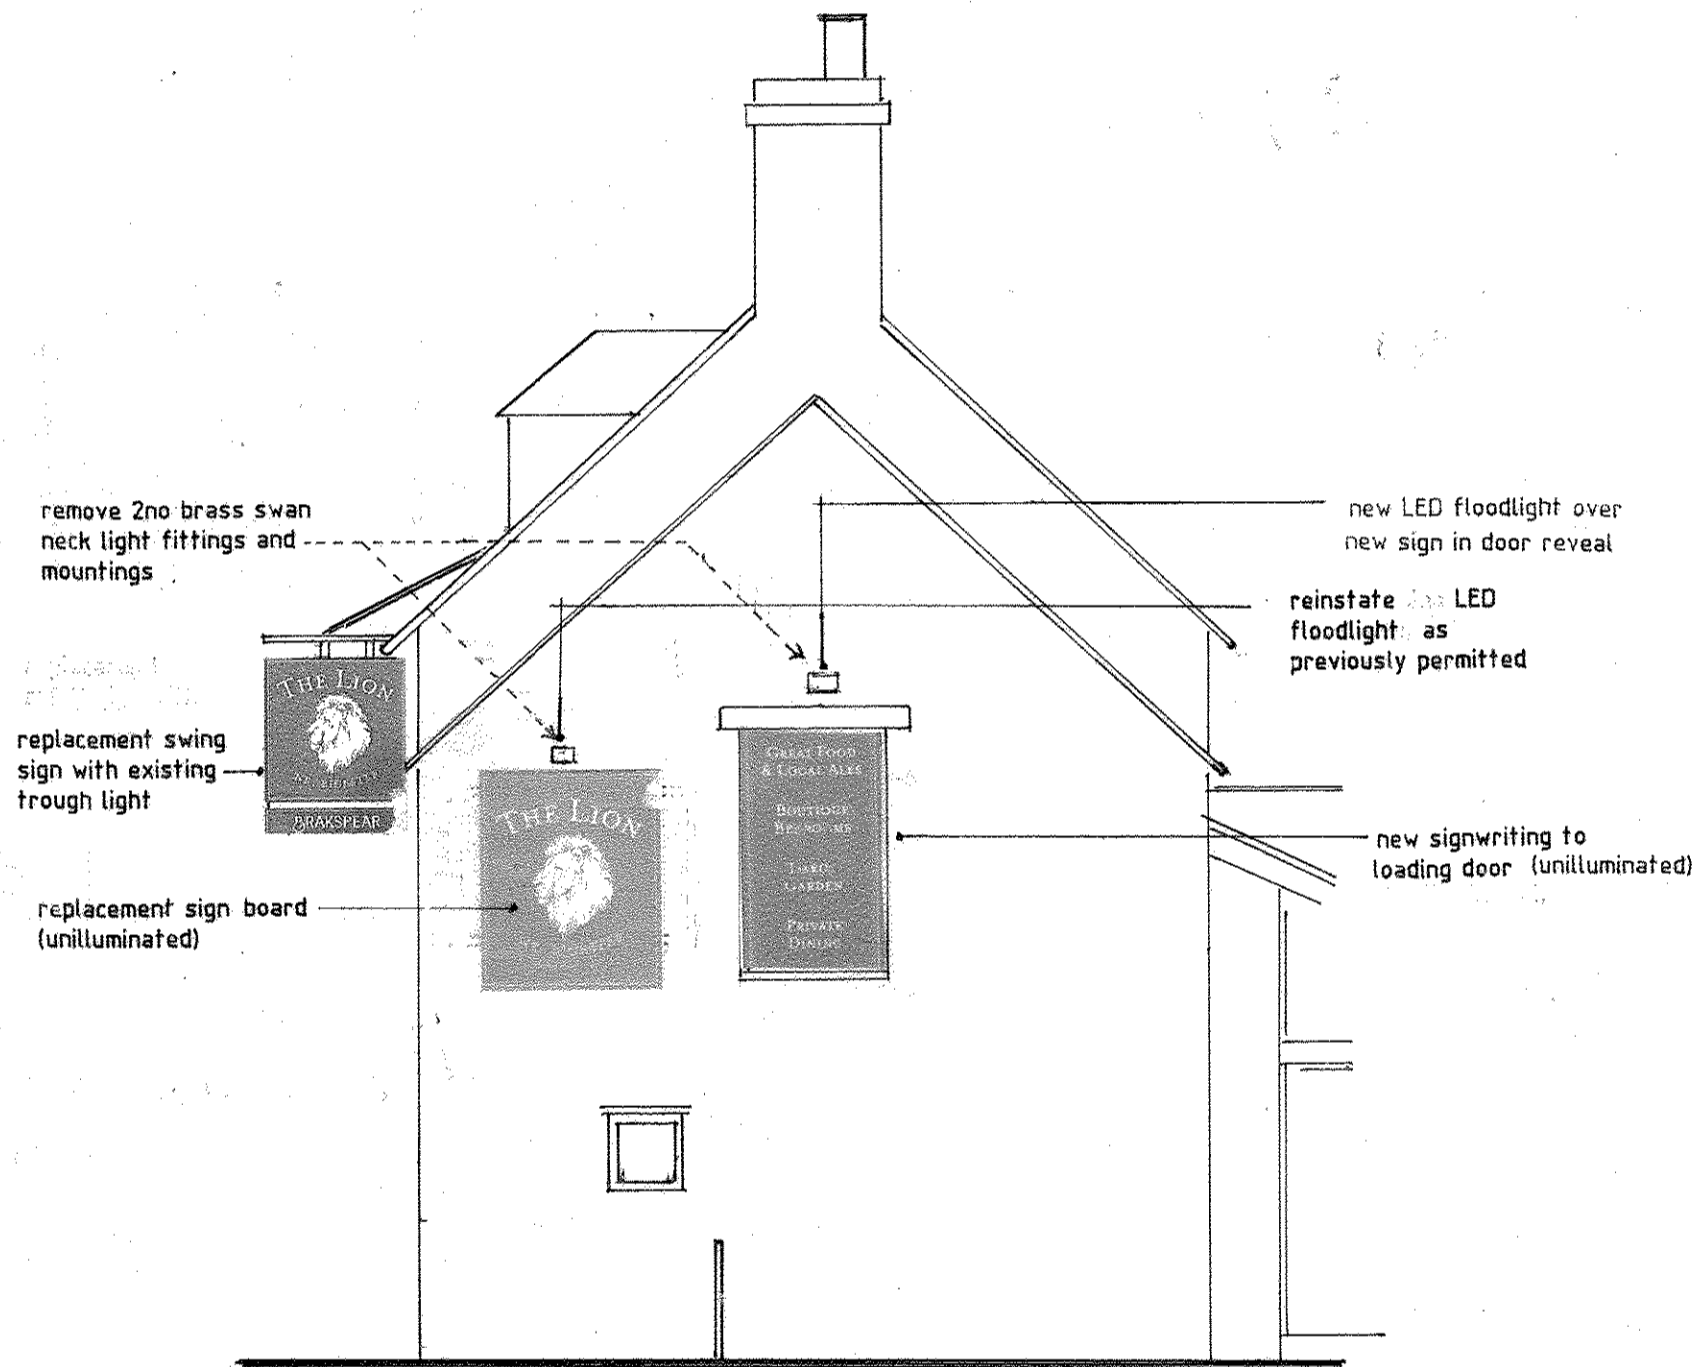

Revision Date	Revision Letter

Proposed new signage at
The Lion Main St Wendlebury OX25 2PW

Date 20 06 23 Job Ref.

Drawn Scales Drawing No.

1:50 AAN.23.869.1

AAN design and survey

54a Queen Street, Henley on Thames. RG9 1AP

01491 410817 www.aandesign.co.uk