



- Materials:
- Walls: Brick to match existing and off white render
- Dormer Cheeks: Composite cladding, colour to match roof
- Windows: Grey uPVC double glazed units
- Doors: Grey uPVC double glazed units
- Roof: Interlocking slates
- Flat Roof: Grey single ply membrane
- Rooflights: Velux
- Fascias/Soffits: Grey uPVC
- Rainwater Goods: Black uPVC

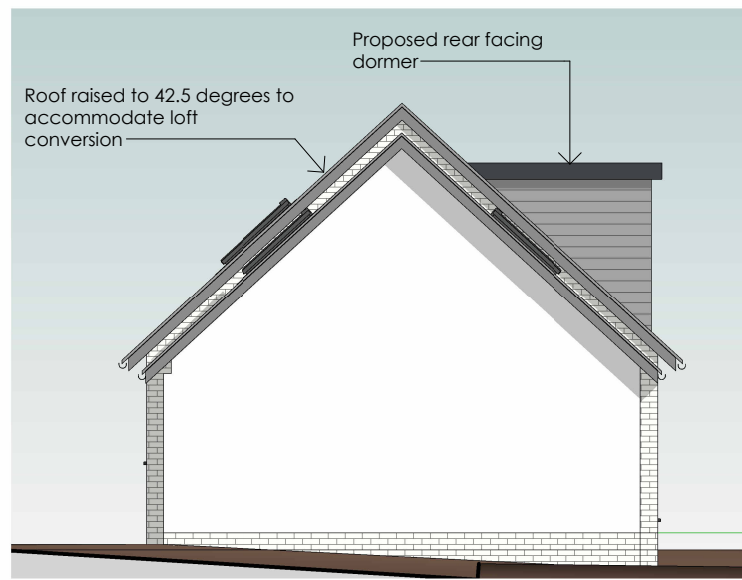

North Elevation
1 : 100

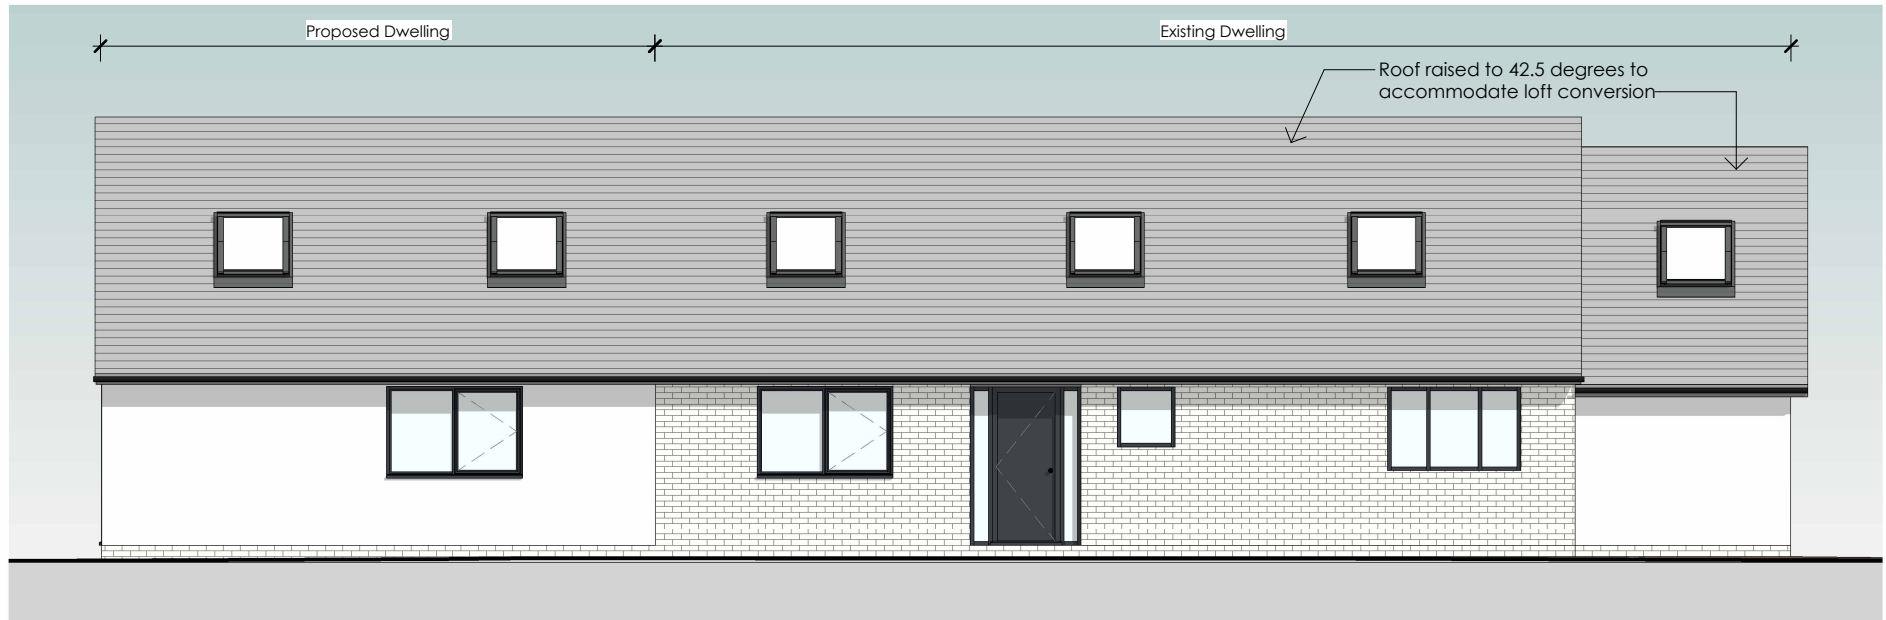

East Elevation
1 : 100