




External Gutter Detail

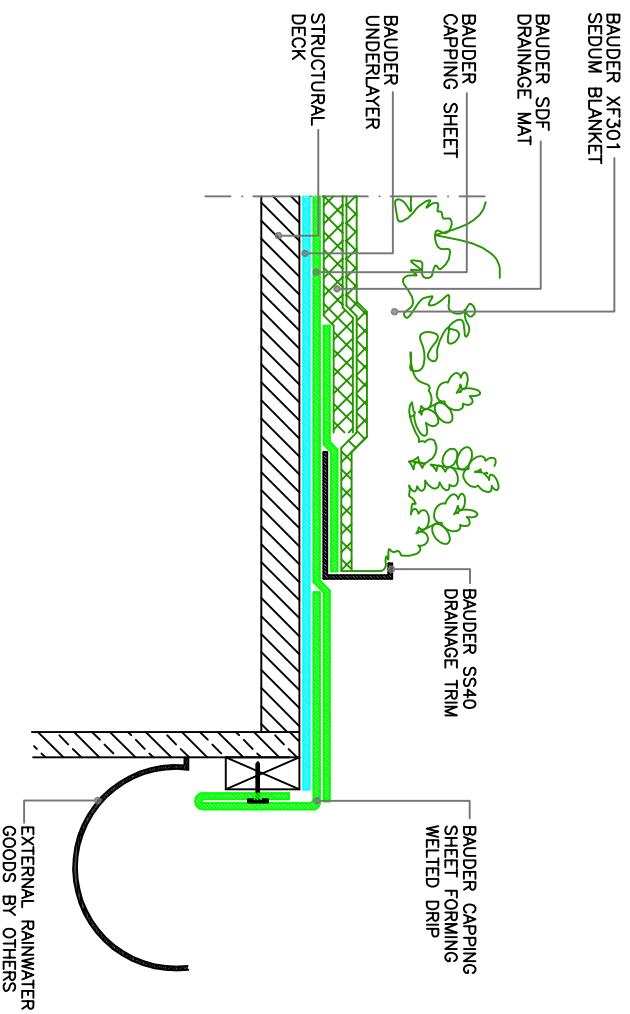


Section Through Roof Anchor/Mansafe System
Detail To Latchway Constant Force Post

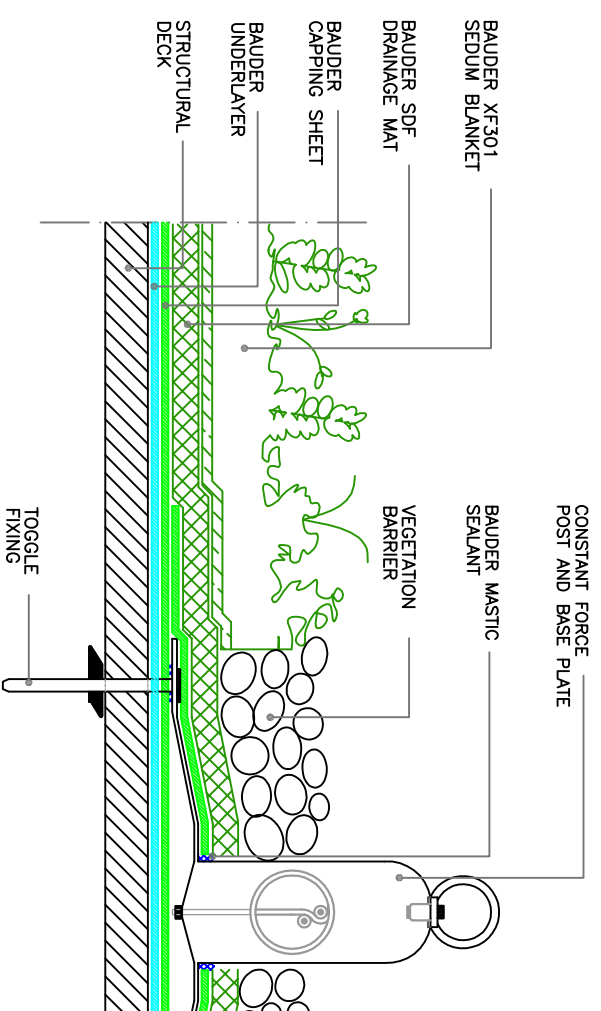

Upstand Detail To Brickwork

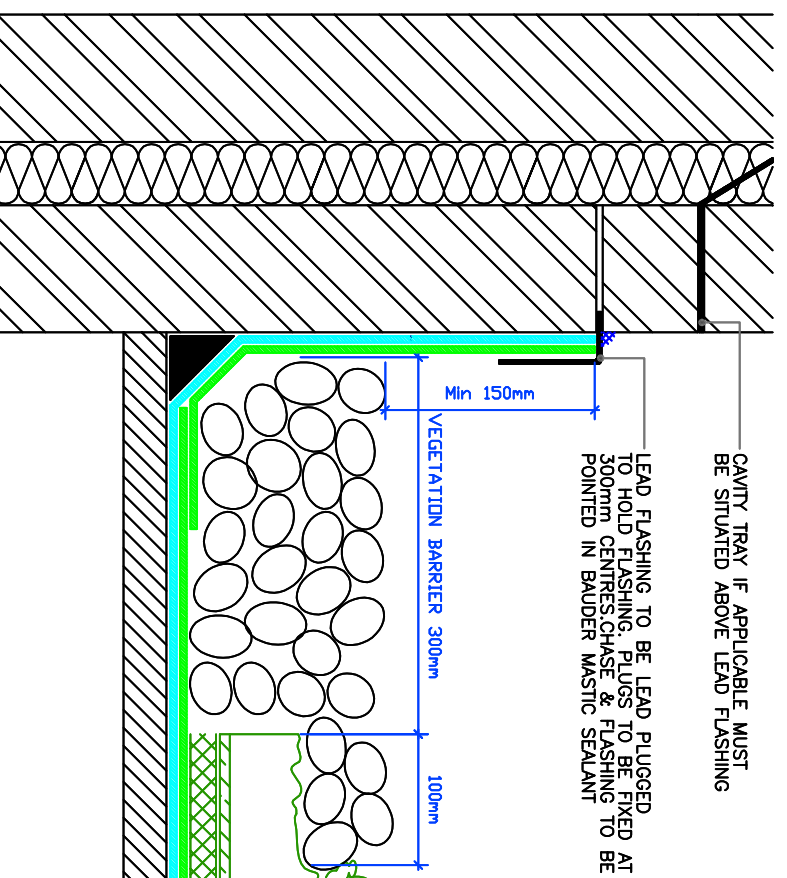

Edge Detail Timber Kerb
With New GRP Trim

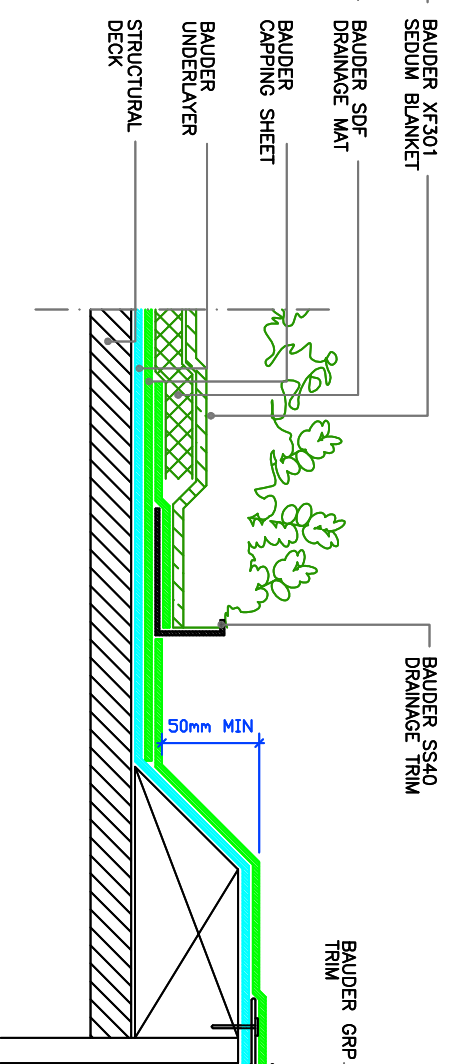

This drawing is subject to copyright. No part of this document may be reproduced, altered, or transmitted in any form or by any means, for any purpose without the express permission of BAUDER LTD

Note:

CONCEPTUAL DETAIL

Title: Extensive Standard
Details (1 of 2)

Contract No:

Drawn By: HND

Checked By:

Date:

Scale: N.T.S.

Drawing No: EXT UNINS 1-2

Rev No.	Date	Revision	Sig



BAUDER LIMITED.
Broughton House, Broughton Road, Ipswich, Suffolk, IP1 3QR, England.
Telephone (01473) 257671 Fax: (01473) 230761