

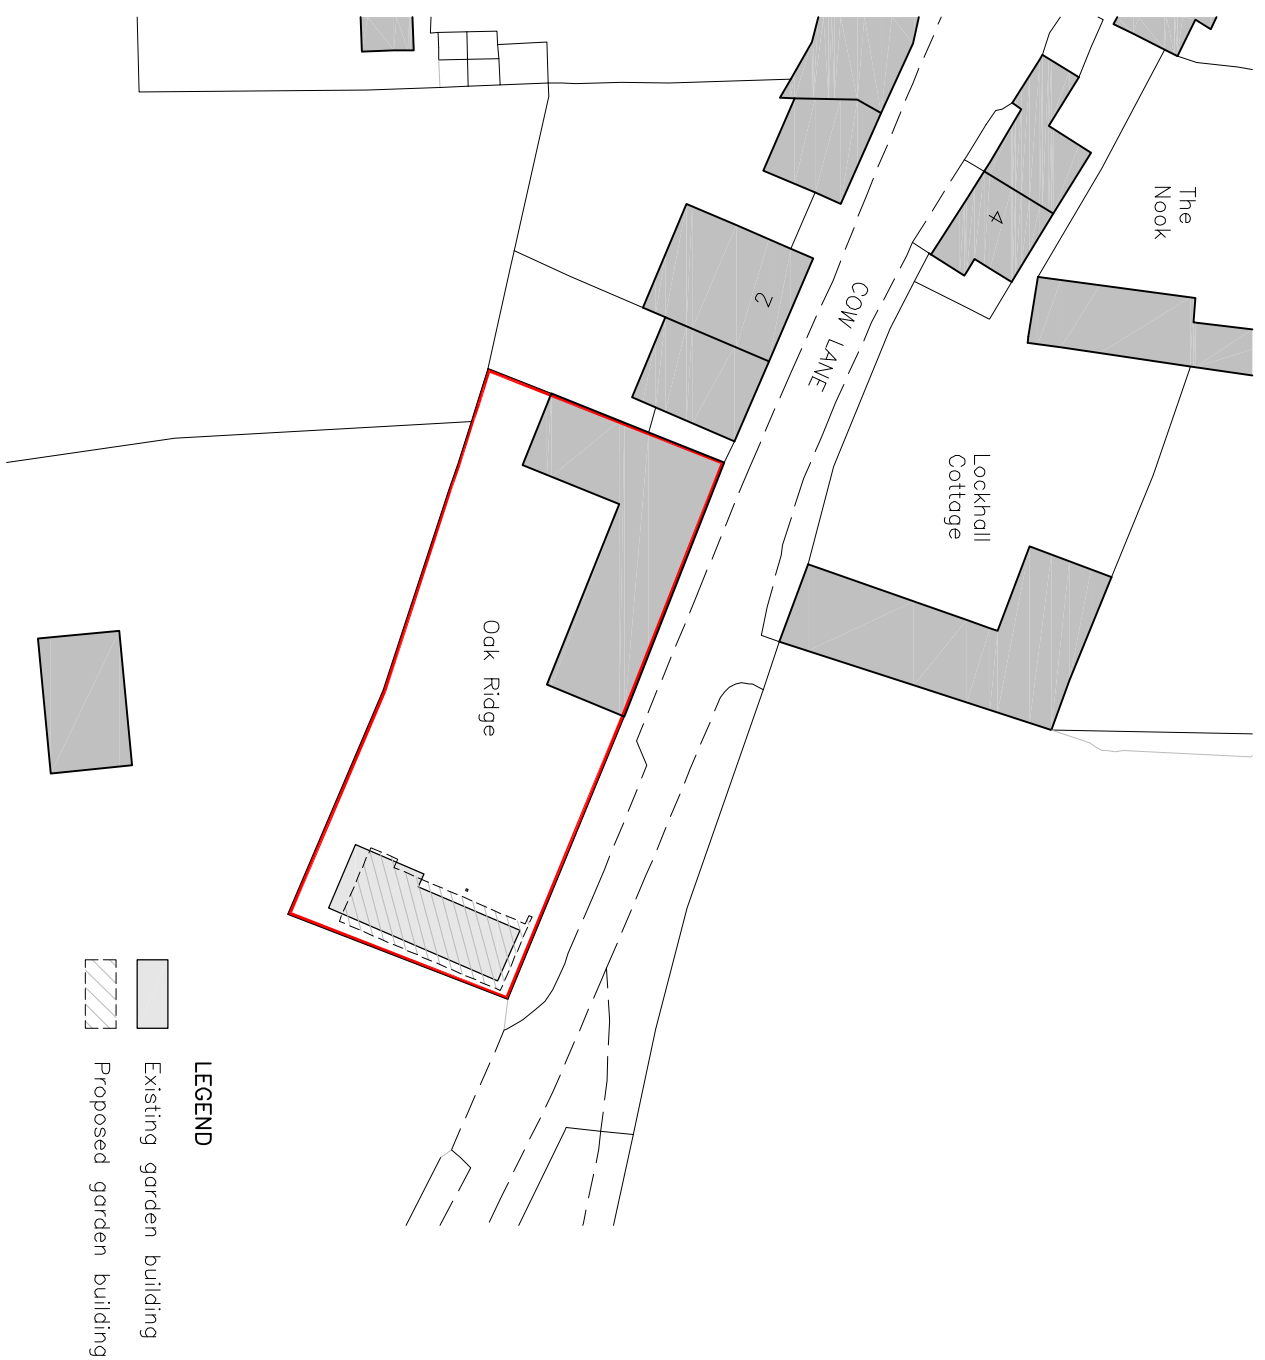


block plan scale 1:500

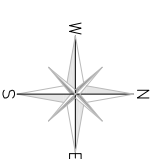

location plan scale 1:1250

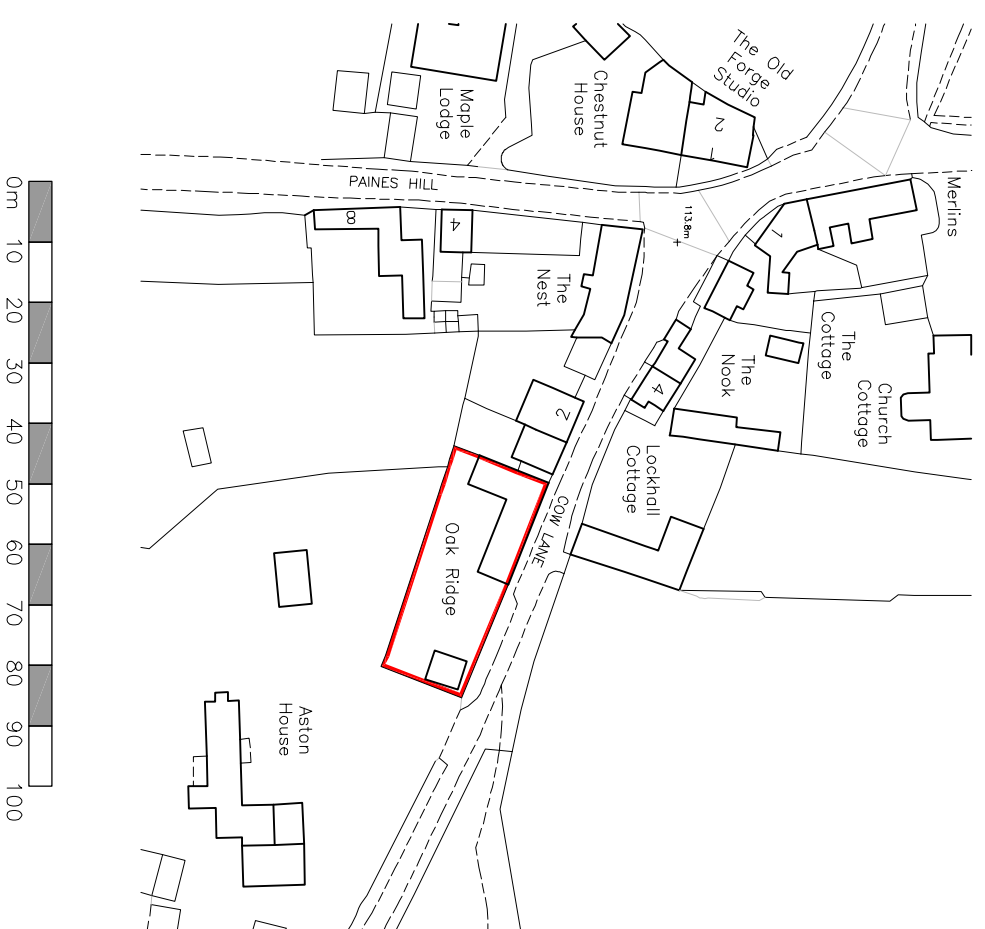

SITE LOCATION & BLOCK PLAN
Oakridge, Cow Lane, Steeple Aston, OX25 4SG

drawing title
SITE LOCATION AND BLOCK PLAN

drwg. no: 064_100p01
scale: 1:500 & 1:1250
date: July 2023