



C:\Users\domiziana.rossi\Desktop\Begbroke\004 Geomatics\Figure 24 ADBA.mxd*domiziana.rossi*28/04/2023

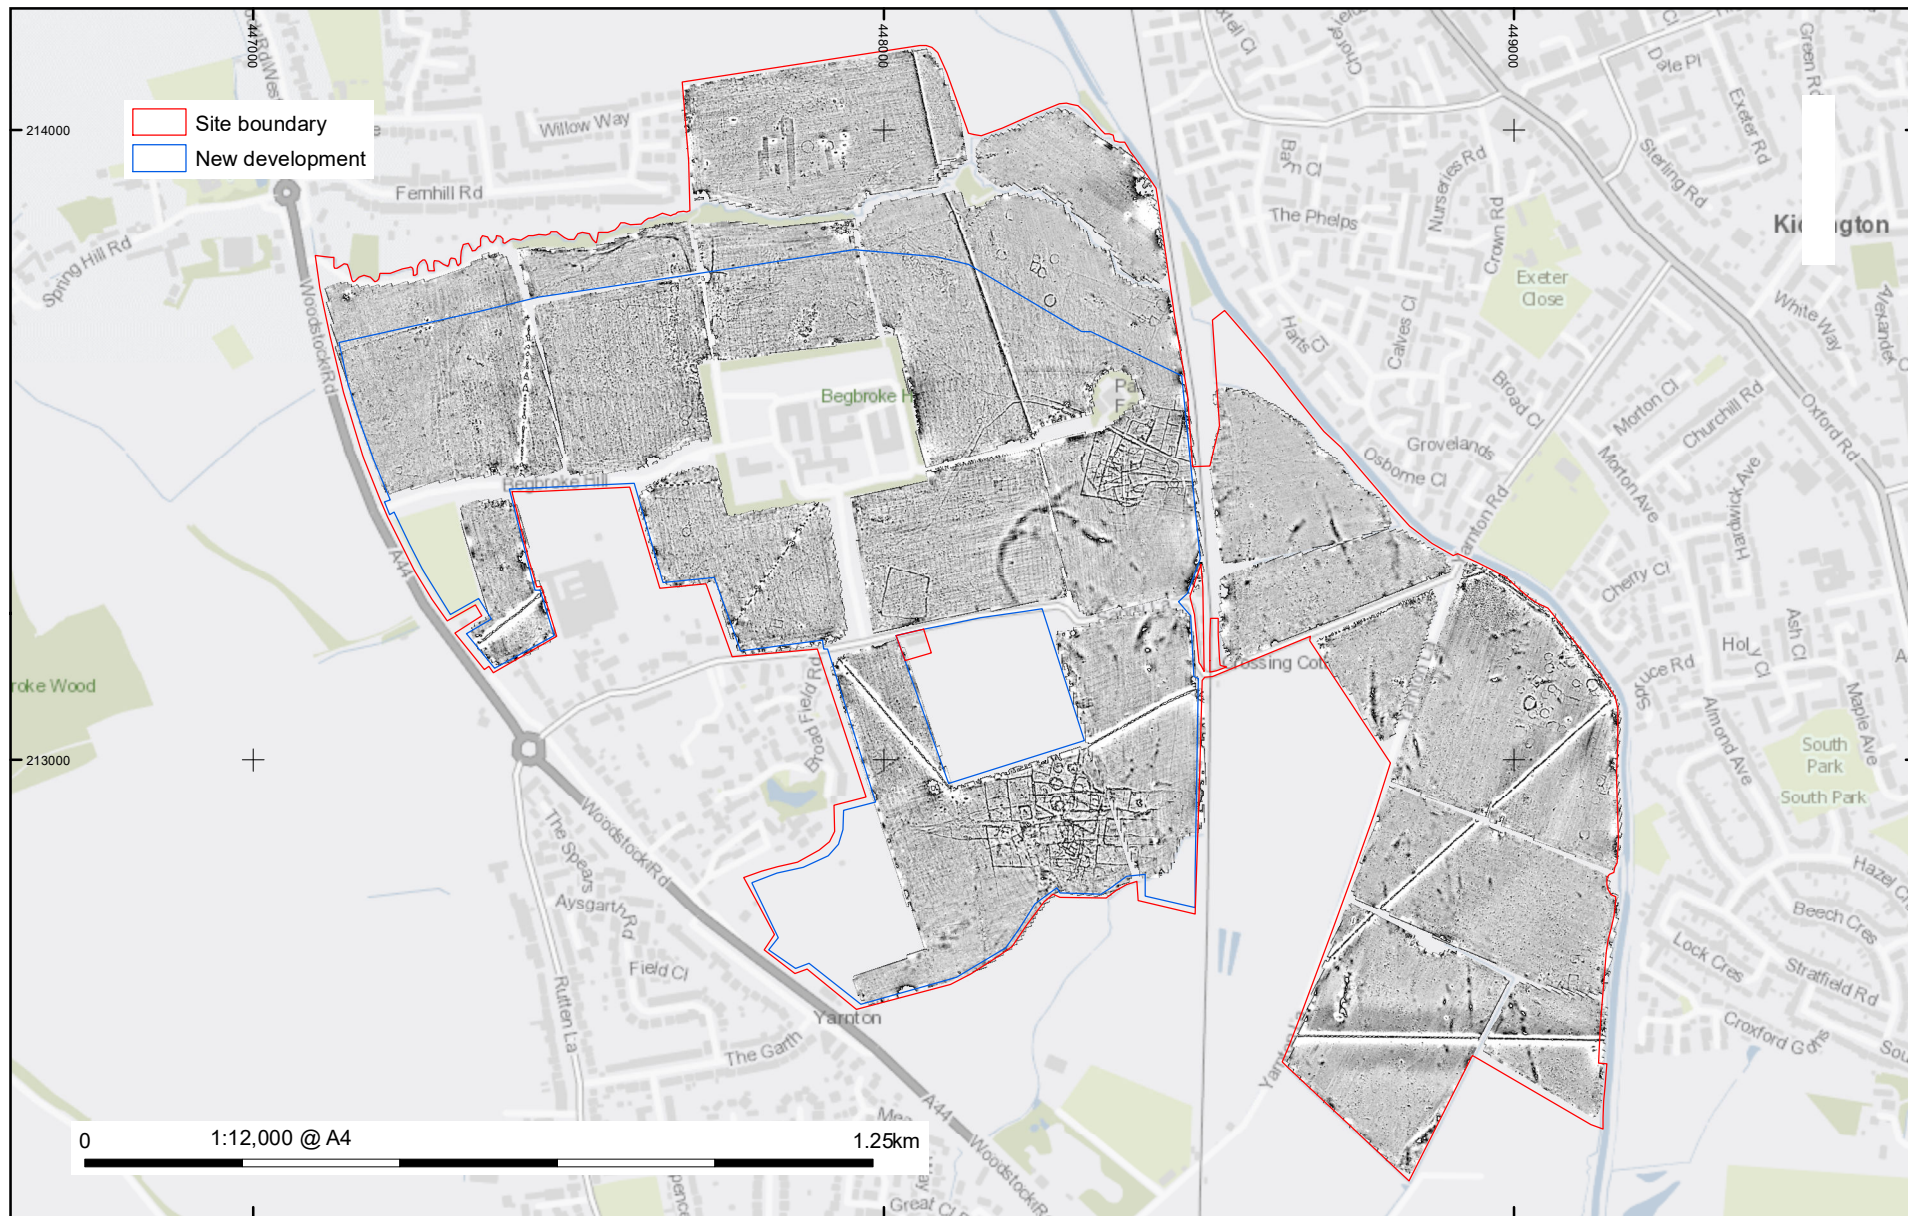

Contains OS data © Crown Copyright and database right 2020

Figure 24: Geophysical survey plot overlaid with the development red line boundary and the net developable area (Magnitude Surveys 2022)

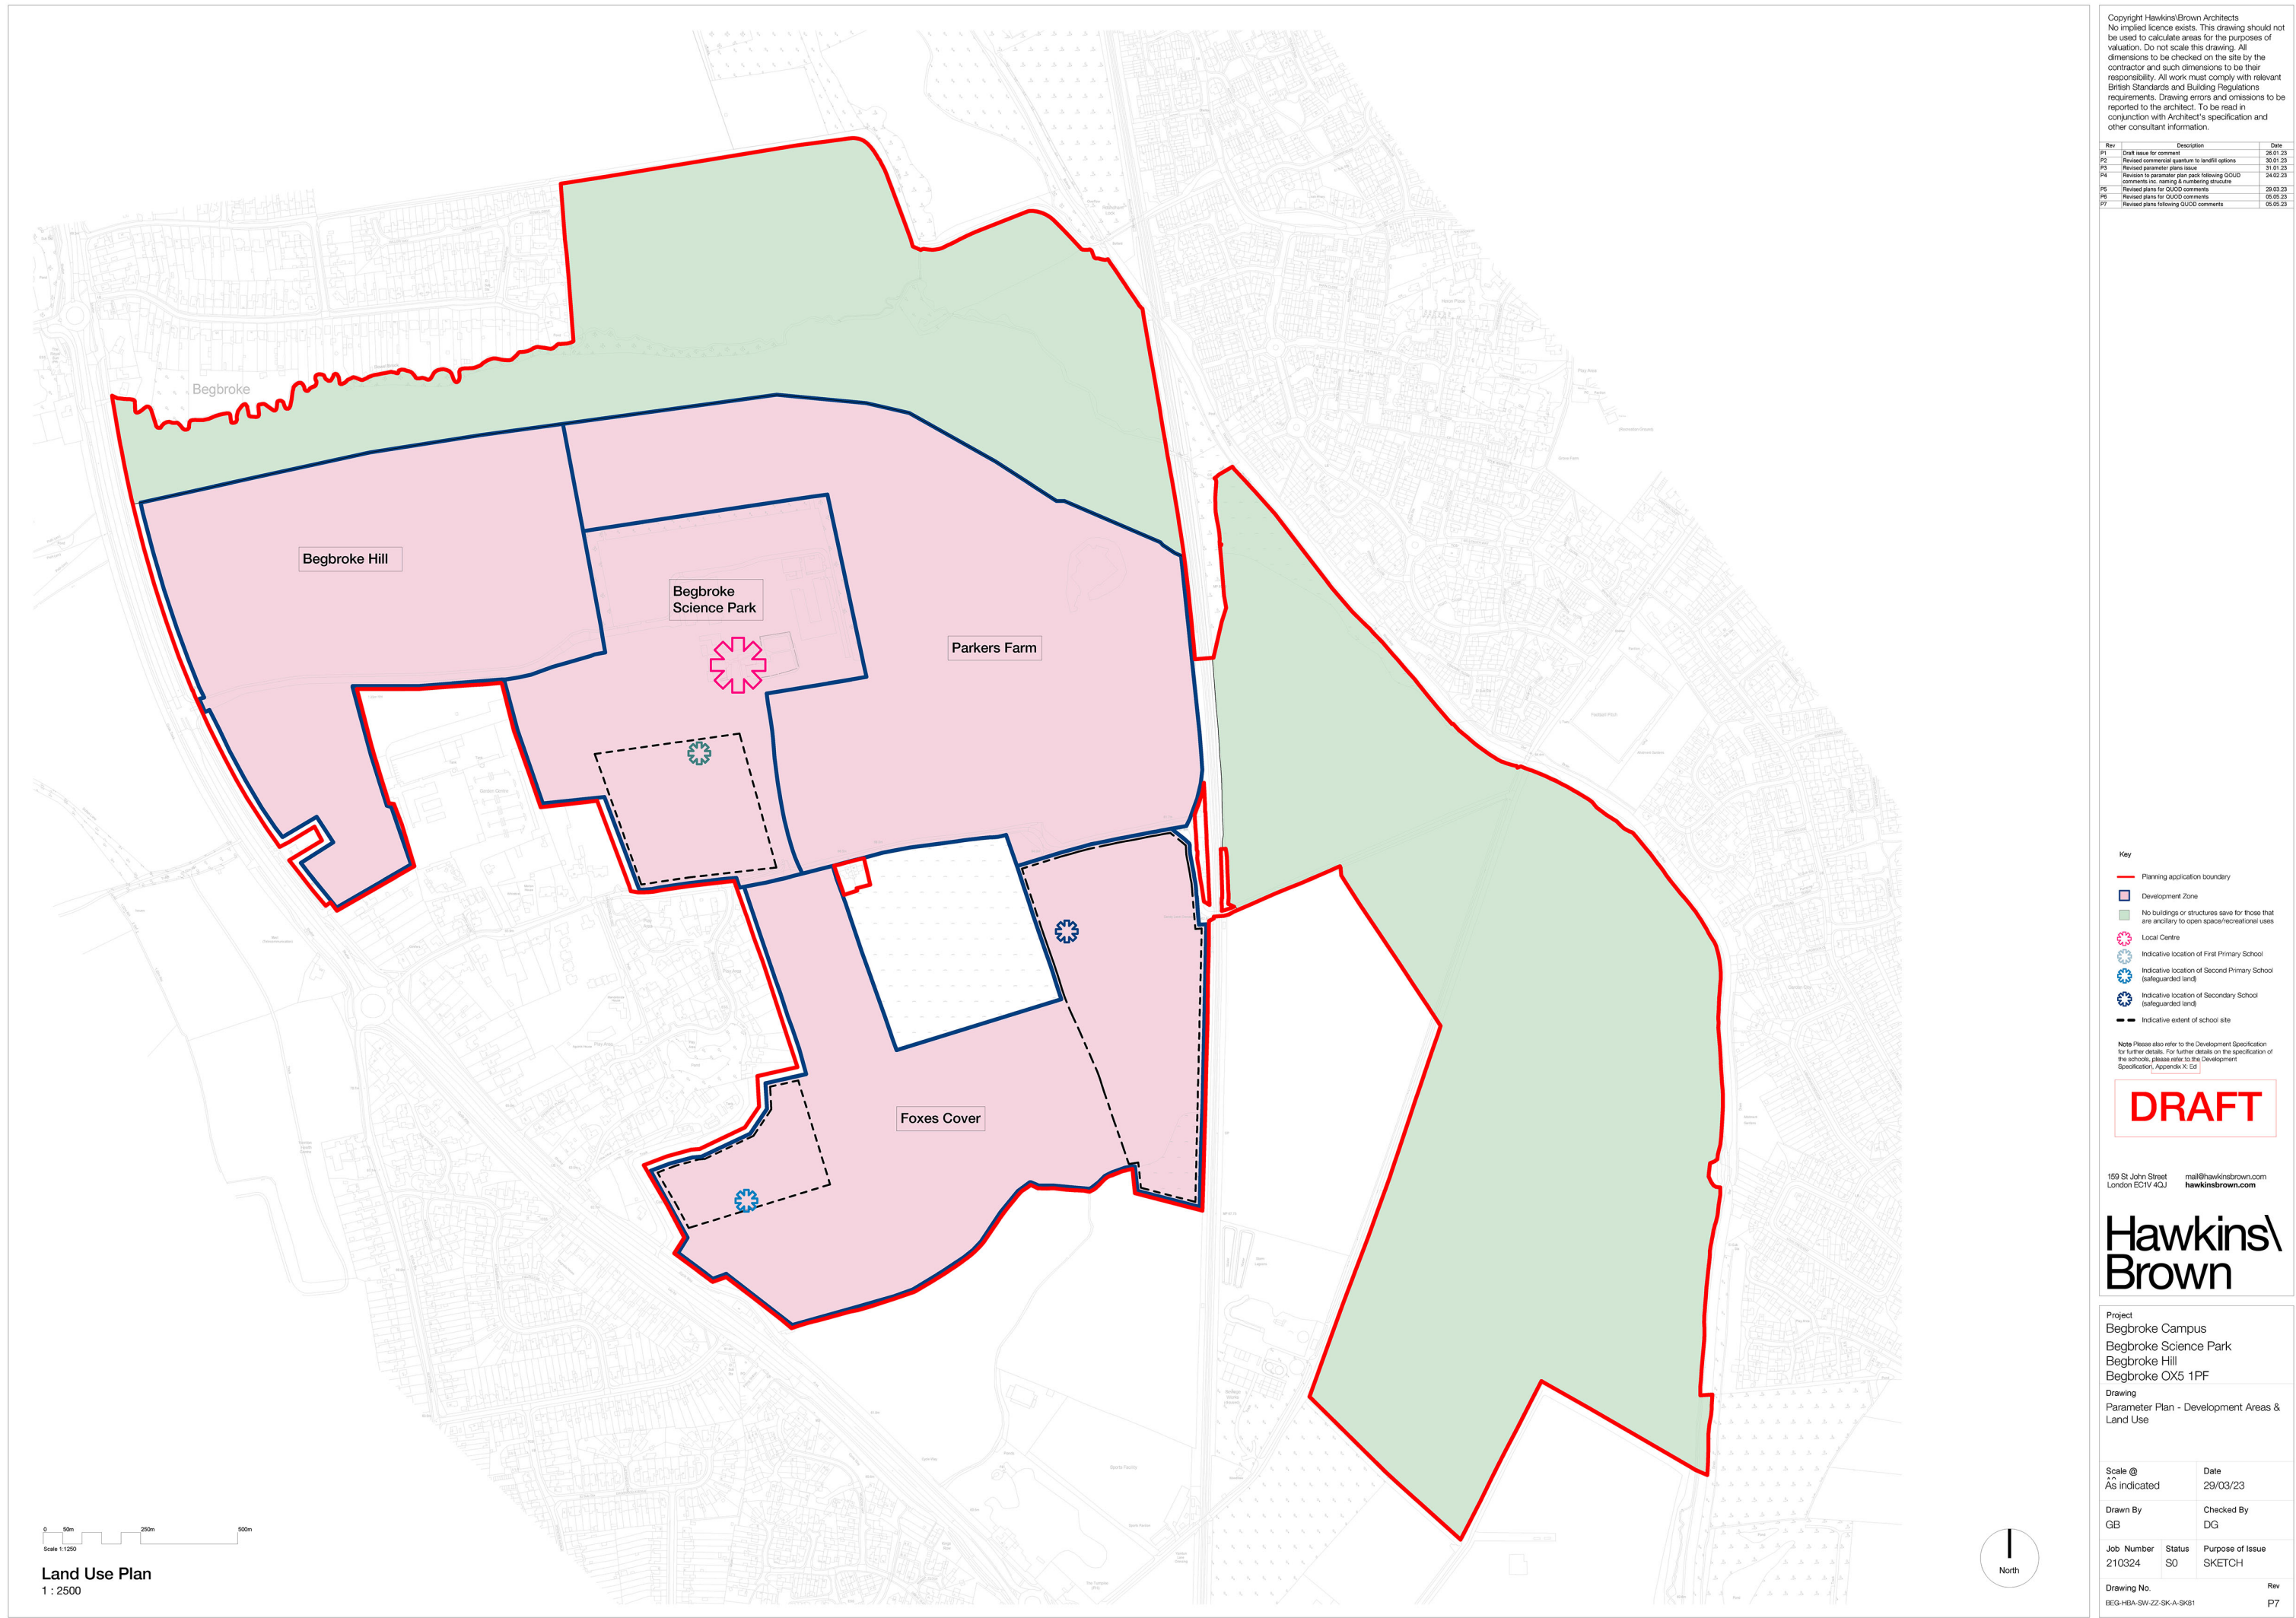

Copyright Hawkins Brown Architects
No implied licence exists. This drawing should not be used to calculate areas for the purposes of valuation. Do not scale this drawing. All dimensions to be checked on the site by the contractor and such dimensions to be their responsibility. All work must comply with relevant British Standards and Building Regulations requirements. Drawing errors and omissions to be reported to the architect. To be read in conjunction with Architect's specification and other consultant information.

Rev	Description	Date
P1	Draft issue for comment	26.01.23
P2	Revised commercial quantum to landfill options	30.01.23
P3	Revised parameter plans issue	31.01.23
P4	Revision to parameter plan pack following OUGO comments inc. naming & numbering structure	24.02.23
P5	Revised plans for OUGO comments	26.03.23
P6	Revised plans for OUGO comments	05.05.23
P7	Revised plans following OUGO comments	05.05.23

Figure 25: Parameter plan - development areas and land use (Hawkins Brown, 2023)



Figure 26: Historic hedgerows in environs of site



Plate 1: View east. Bebroke Hill Farmhouse within science park complex



Plate 2: South-facing elevation of Bebroke Hill Farmhouse



Plate 3: View south. Southern approach to Begbroke Hill Farmhouse



Plate 4: View north-east. Fields and roadway east of science park