

- KEY**
- Hydrock January/February 2023
 - CP300 Cable Percussion Borehole
 - RO300 Rotary Borehole
 - SA300 Soakaway Pit
 - TP300 Trial Pit
 - RC300 Road Core Location
 - HDP300 Hand Dug Pit
 - Initial Site Investigation (September 2022)
 - SAXXX Hydrock Soil Infiltration Rate Test Pit
 - WSXX Hydrock Dynamic Sampler Borehole
 - TPXX Hydrock Trial Pit
 - HPXX Hydrock Hand Dug Pit
 - JUBB Site Investigation (December 2019)
 - BH07 Borehole

- NOTES**
- All dimensions are to be checked on site before the commencement of works. Any discrepancies are to be reported to the Architect & Engineer for verification. Figured dimensions only are to be taken from this drawing.
 - This drawing is to be read in conjunction with all relevant Engineers' and Service Engineers' drawings and specifications.
 - This drawing has been based on the following drawings and information: Topographical Survey number:180133 by:Interlock Surveys dated:11/02/2019.
 - A minimum 9metre stand off zone has been applied to (and must be adhered to for all siteworks) all SI positions (excluding hand pits) in relation to Overhead power lines shown on the Survey.

- LEGEND**
- Site Boundary
 - Removal of shallow Made Ground and validation to be carried out
 - Public Open Space end use Engineered cover system (450mm) - imprinted growing medium and bonded geogrid.

SITE BOUNDARY ADDED					
SD	12/04/23	NT	12/04/23	CD	12/04/23
FIRST ISSUE					
SD	28/03/23	NT	28/03/23	AB	28/03/23
REVISION NOTES/COMMENTS					
REV.	DRAWN BY	DATE	CHECKED BY	DATE	APPROVED BY

Hydrock

Hawthorn Park
Holdenby Road
Sparton
Northampton NN6 8LD
TEL: 01604 842 888
E-Mail: northampton@hydrock.com
or visit www.hydrock.com

CLIENT
Oxford University Development Ltd

PROJECT
Begbroke, Oxfordshire

TITLE
Remediation Zonation Plan

HYDROCK PROJECT NO. 19114 GMNO	SCALE @ A2 As shown
PURPOSE OF ISSUE SUITABLE FOR INFORMATION	STATUS S2
DRAWING NO. (PROJECT CODE-ORIGINATOR-ZONE-LEVEL-TYPE-ROLE-NUMBER) 19114-HYD-XX-ZZ-DR-GE-01028	REVISION P02

Drawing Number
5060-RBG-177052-SL-DR-CV-00001



- GENERAL NOTES:**
- DO NOT SCALE FROM DRAWING.
 - ALL DIMENSIONS ARE IN MILLIMETRES UNLESS NOTED OTHERWISE.

PRINT IN COLOUR

Rev	Date	Description of Revisions	Drawn	Chkd	Appr	Status
P01	31/01/23	DRAFT ISSUE FOR IDC	BH	BH	GH	
						S3




**OXFORD CORRIDOR PHASE 2A
LEVEL CROSSINGS**

**SANDY LANE FOOTBRIDGE
LOCATION PLAN**

Designed	F. HUSEIN	Signed	<i>[Signature]</i>	Date	31/01/23
Drawn	B. HUGHES	Signed	<i>[Signature]</i> p.p.	Date	31/01/23
Checked	B. HODGES	Signed	<i>[Signature]</i>	Date	31/01/23
Approved	G. HUNT	Signed	<i>[Signature]</i>	Date	31/01/23

**APPROX RED LINE SITE
BOUNDARY TOTAL AREA:
25696m²**

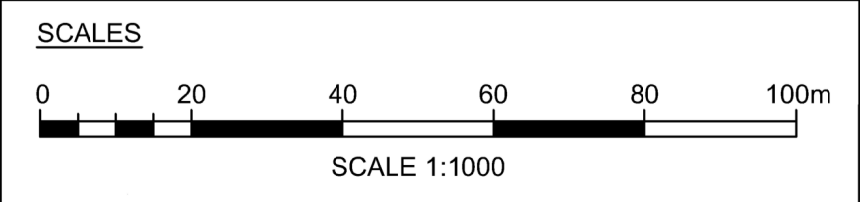

PLAN VIEW
SCALE 1:1000

Scale(s)	1:250	ELR & Mileage	DCL 67M 78CH
Alternative Reference		Sheet	1 of 1
Drawing Number	5060-RBG-177052-SL-DR-CV-00001	Revision	P01