


Plan section:
A53

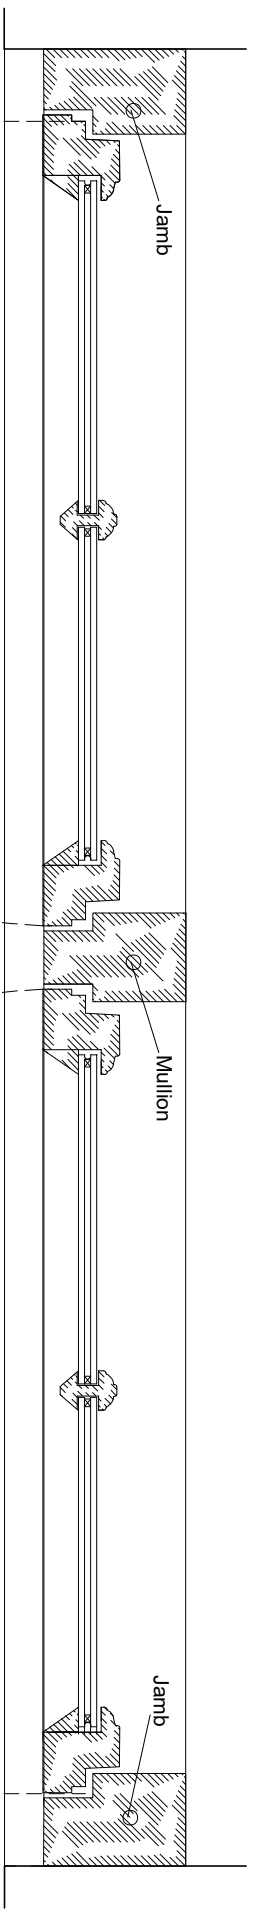

Plan section:
A52/A57

Rosemary Cottage

Subject:	Measure:	Date:	Rev. date:	Drawingnr.:
Proposed window Plan section A52/53/57	1:5	20.10.2023	-	1.031/N 02

