


Side section window:
A50/A52/A53/A55/A57

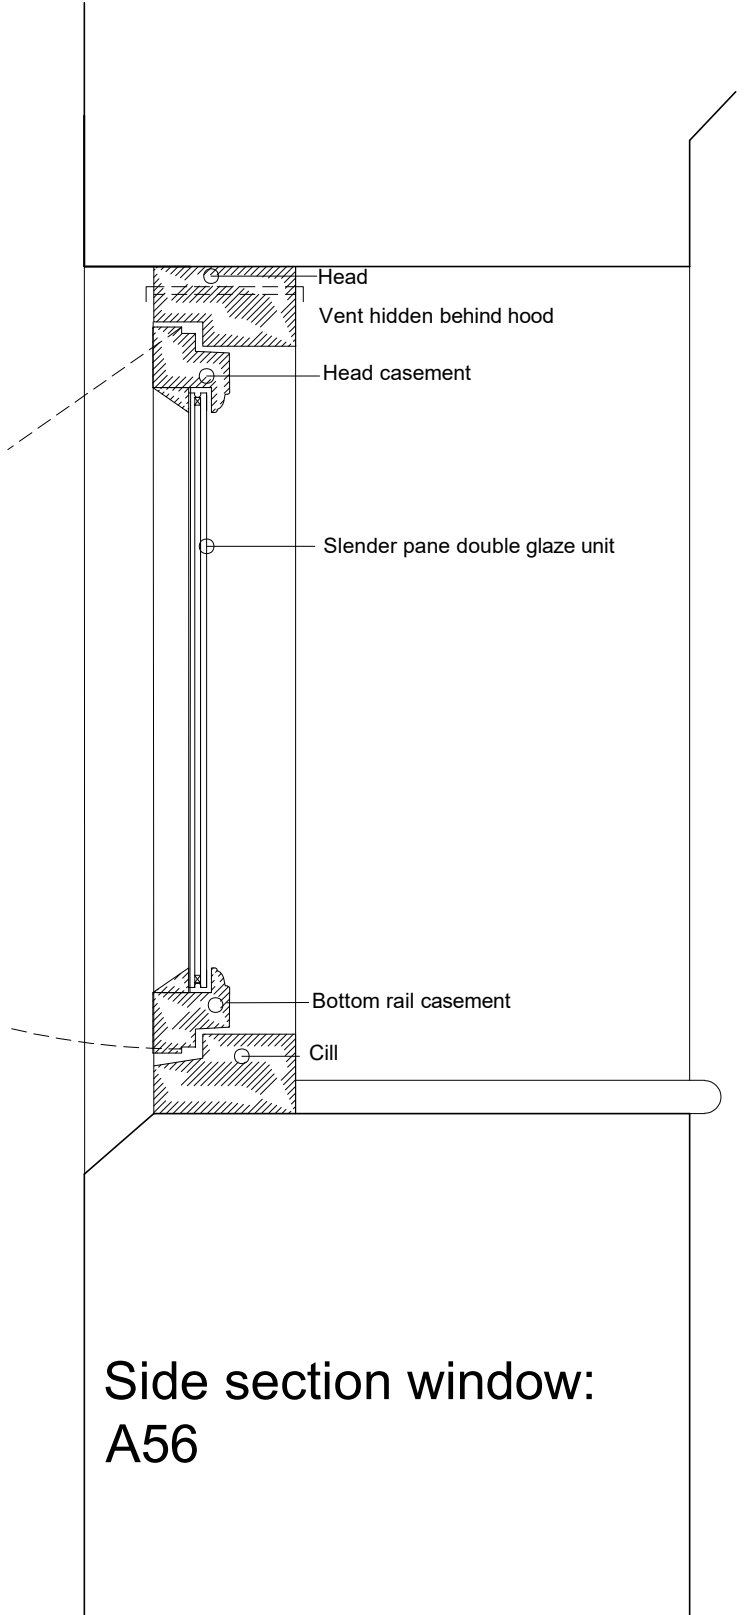

Side section window:
A56

Rosemary Cottage

GA
DESIGN

Subject:	Measure:	Date:	Rev. date:	Drawingnr.:
Proposed window Side section	1:5	20.10.2023	-	1.031/N 01