



Plan section:  
A51

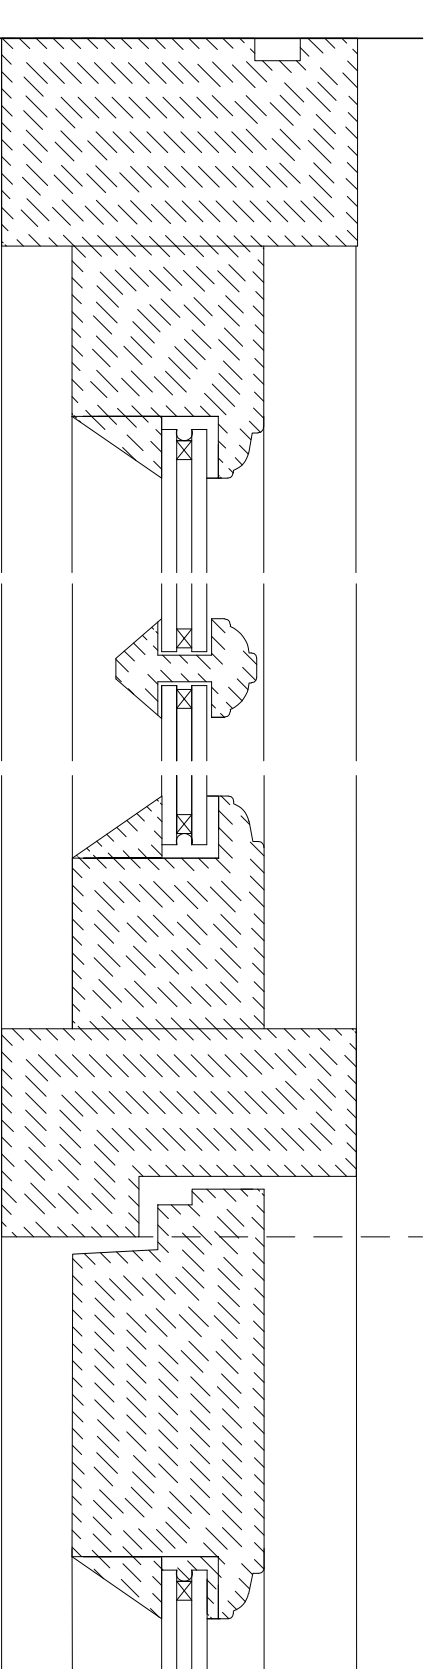

Rosemary Cottage

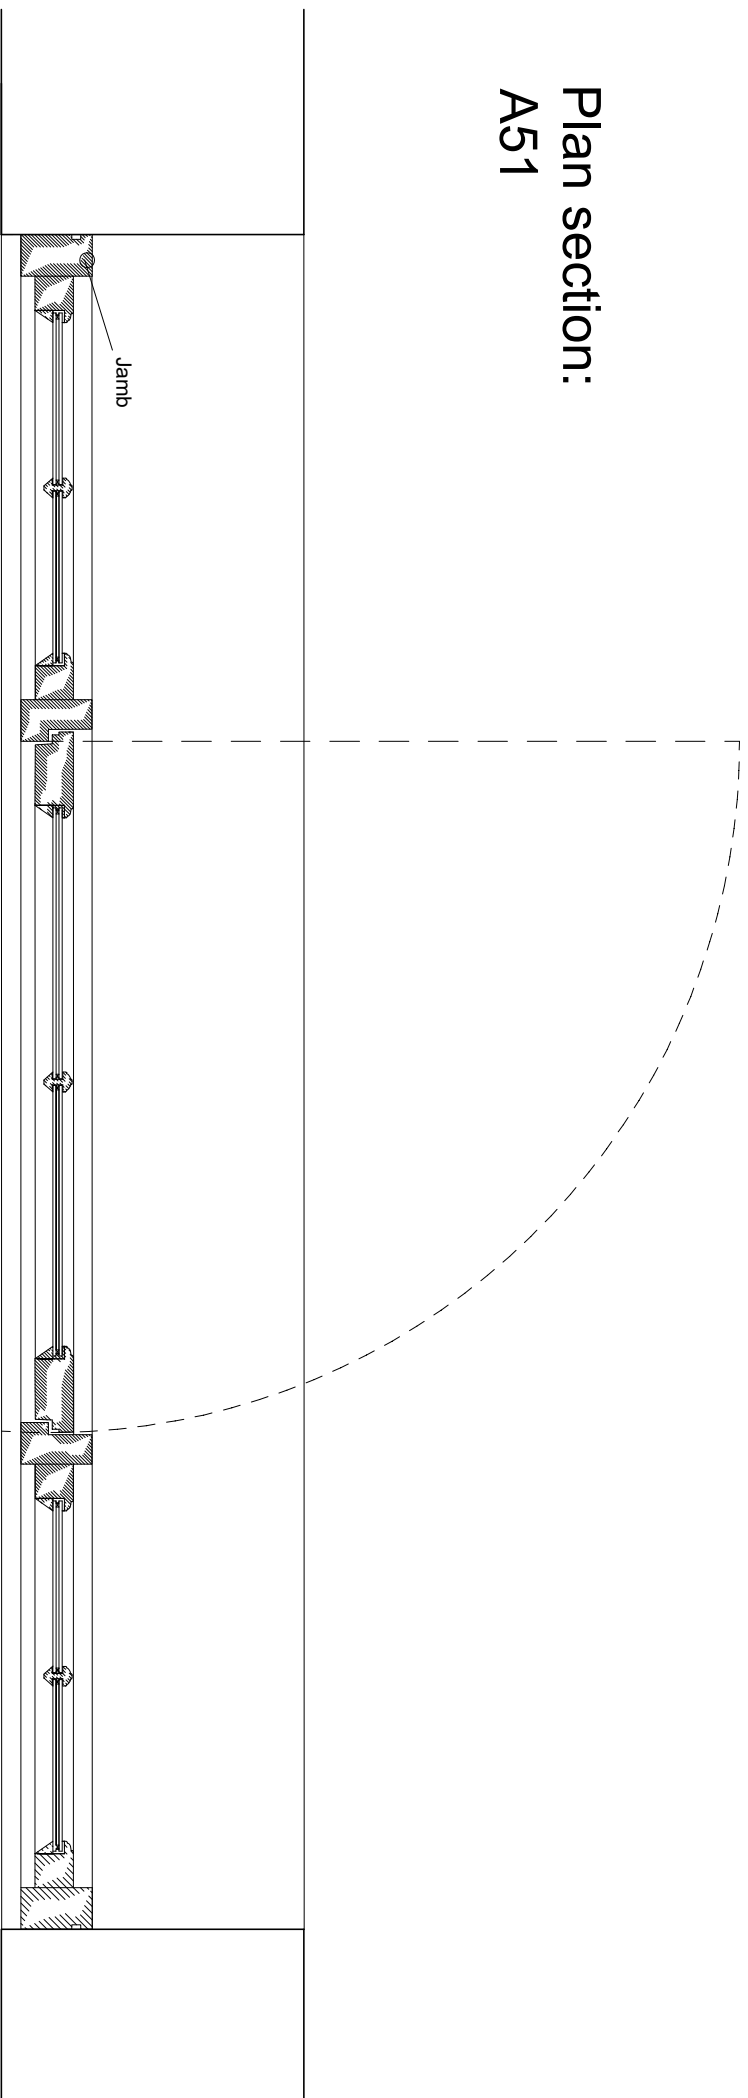

Subject: Proposed window Plansection A51	Measure: 1:2 and 1:10	Date: 20.10.2023	Rev. date: -	Drawingnr.: 1.031/N 05
--	-----------------------------	---------------------	-----------------	---------------------------