


FRONT

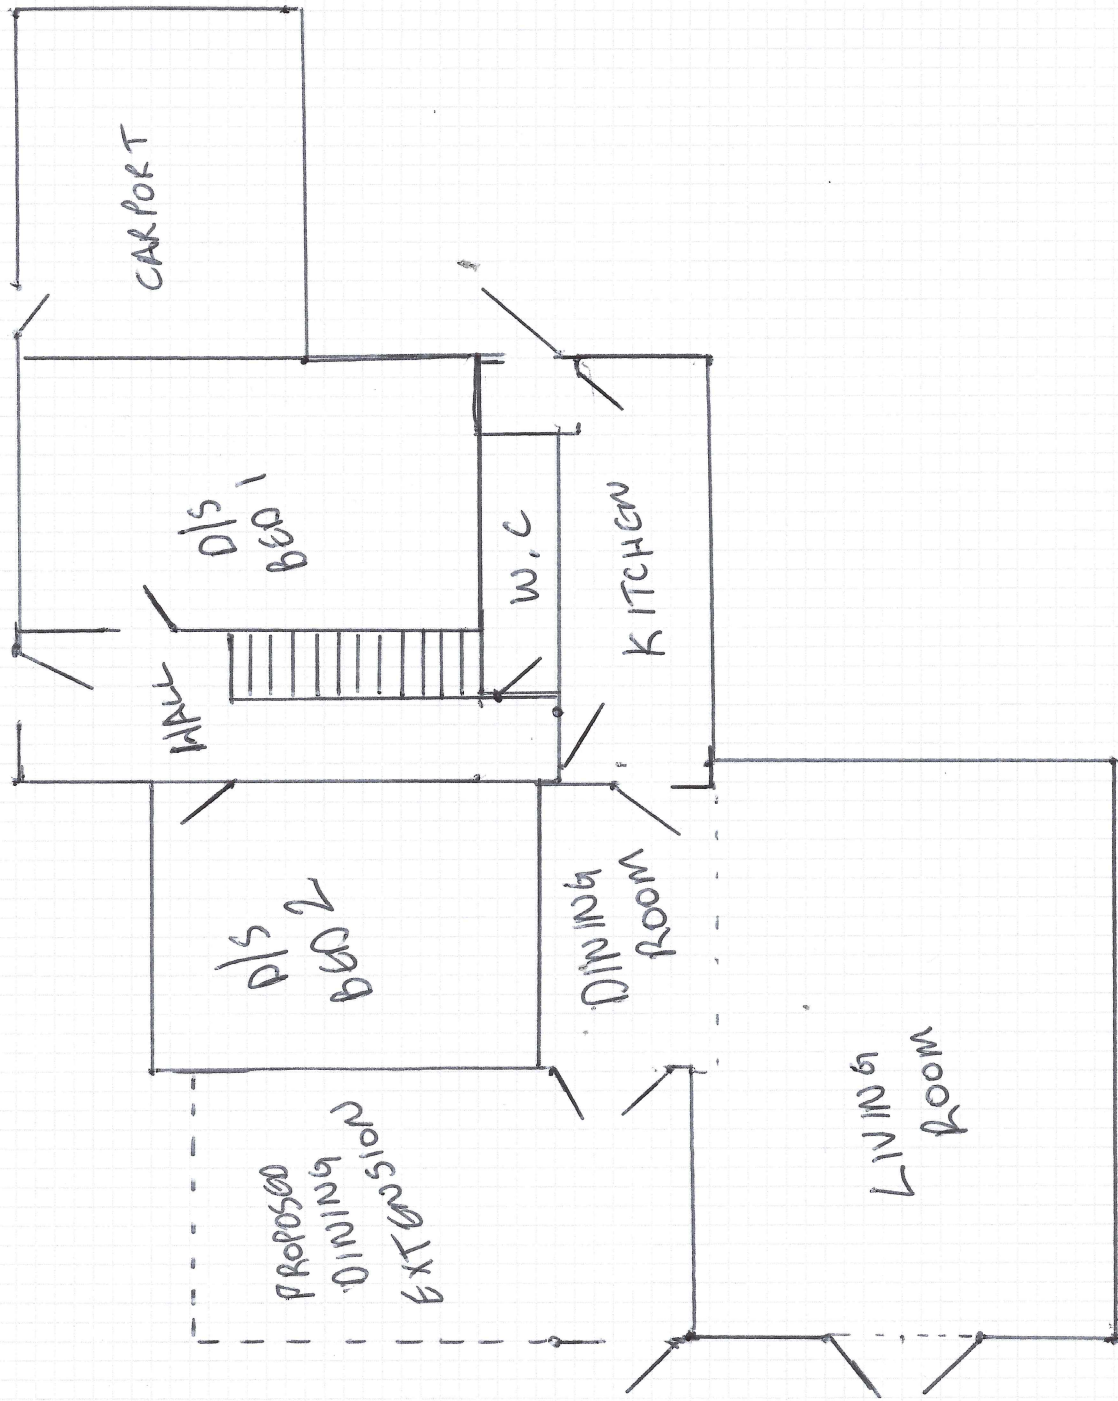

1m
1:100

DOWNSTAIRS FLOOR PLAN

↑
SIDE VIEW ELEVATION DRAWING. ↑