



FRONT →
→

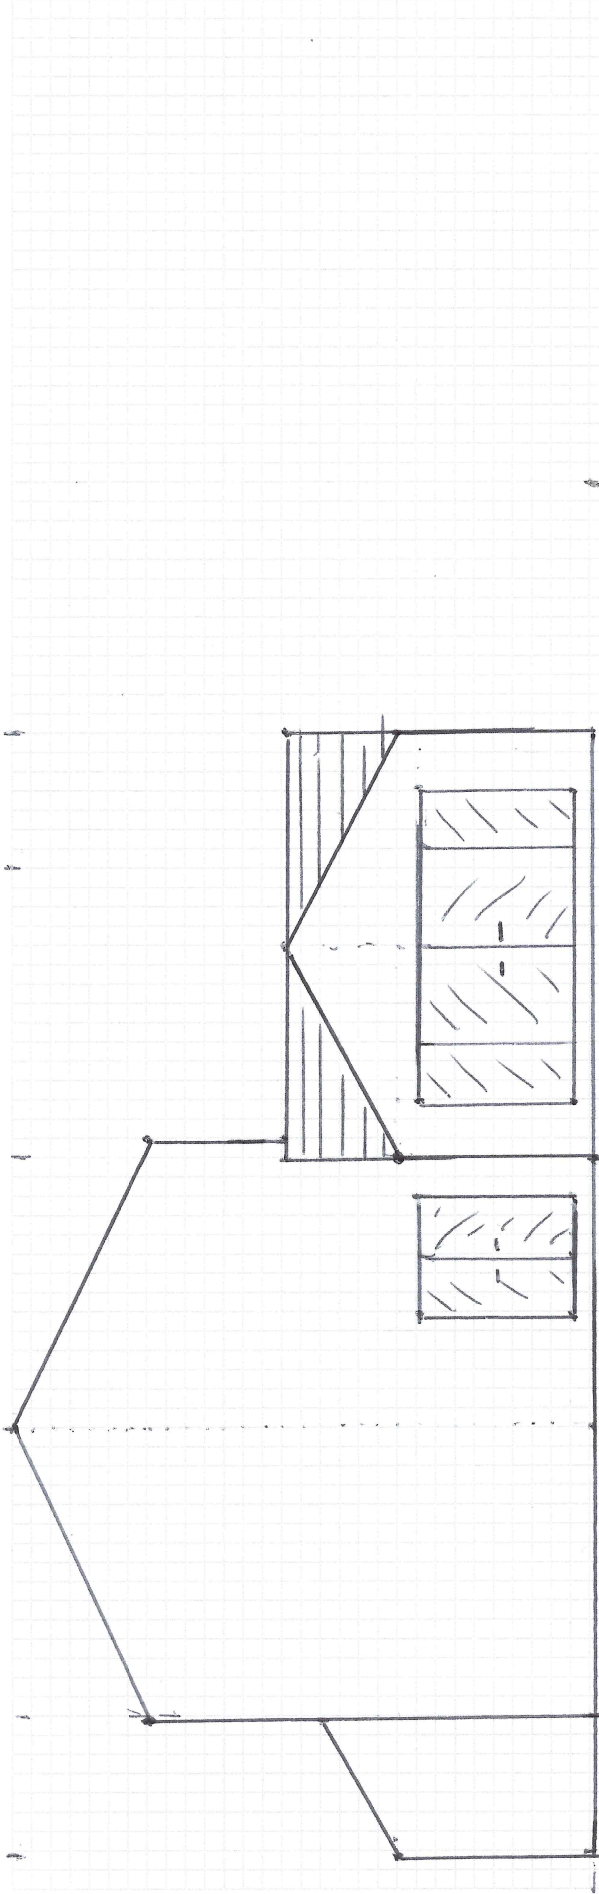

SIDE VIEW ~~ELEVATION~~ EXISTING.
ELEVATION

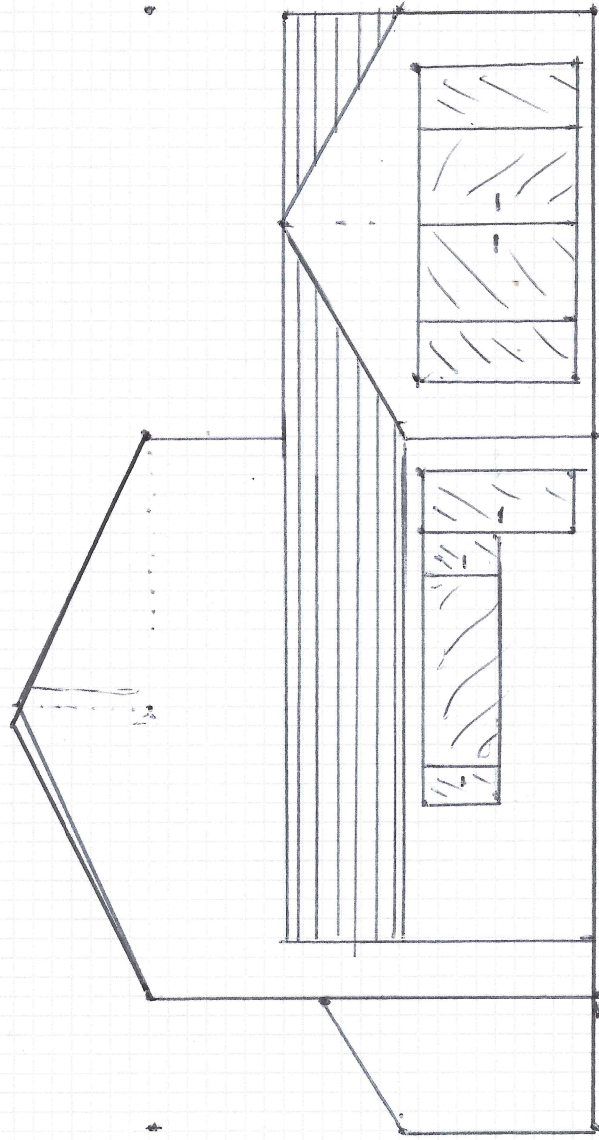

SIDE VIEW ELEVATION PROPOSED

1m

1:100