

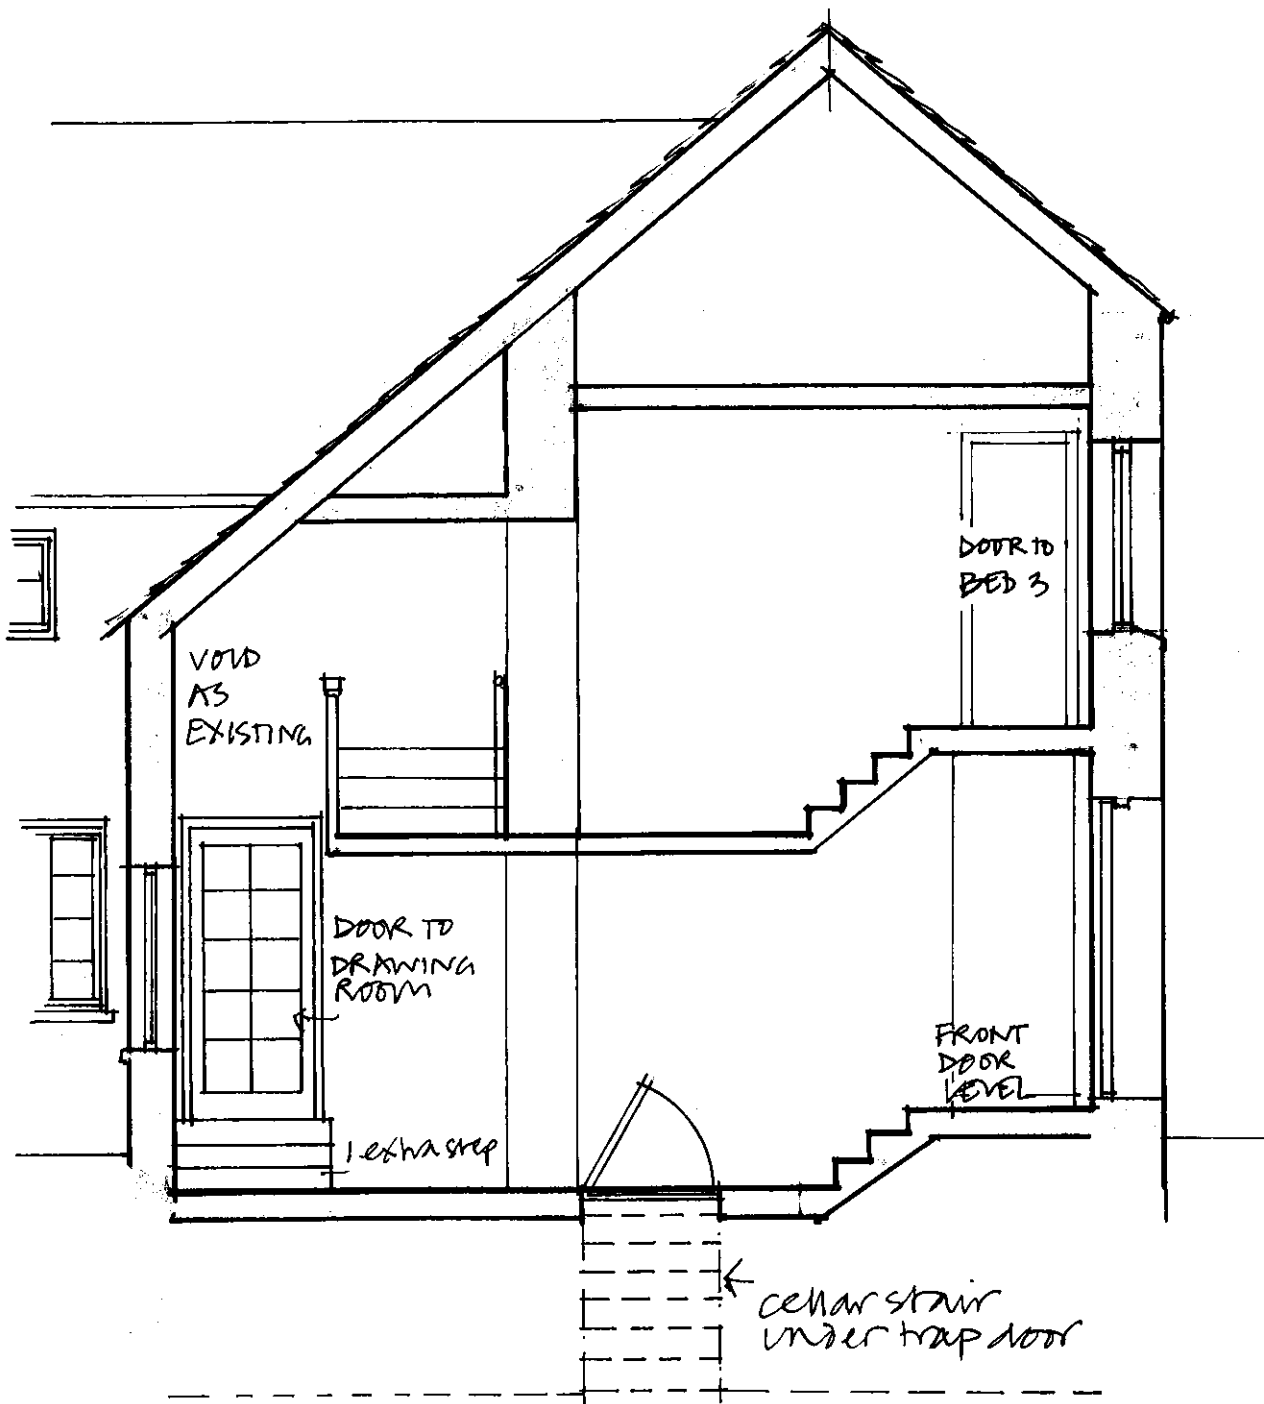


SECTION A-A

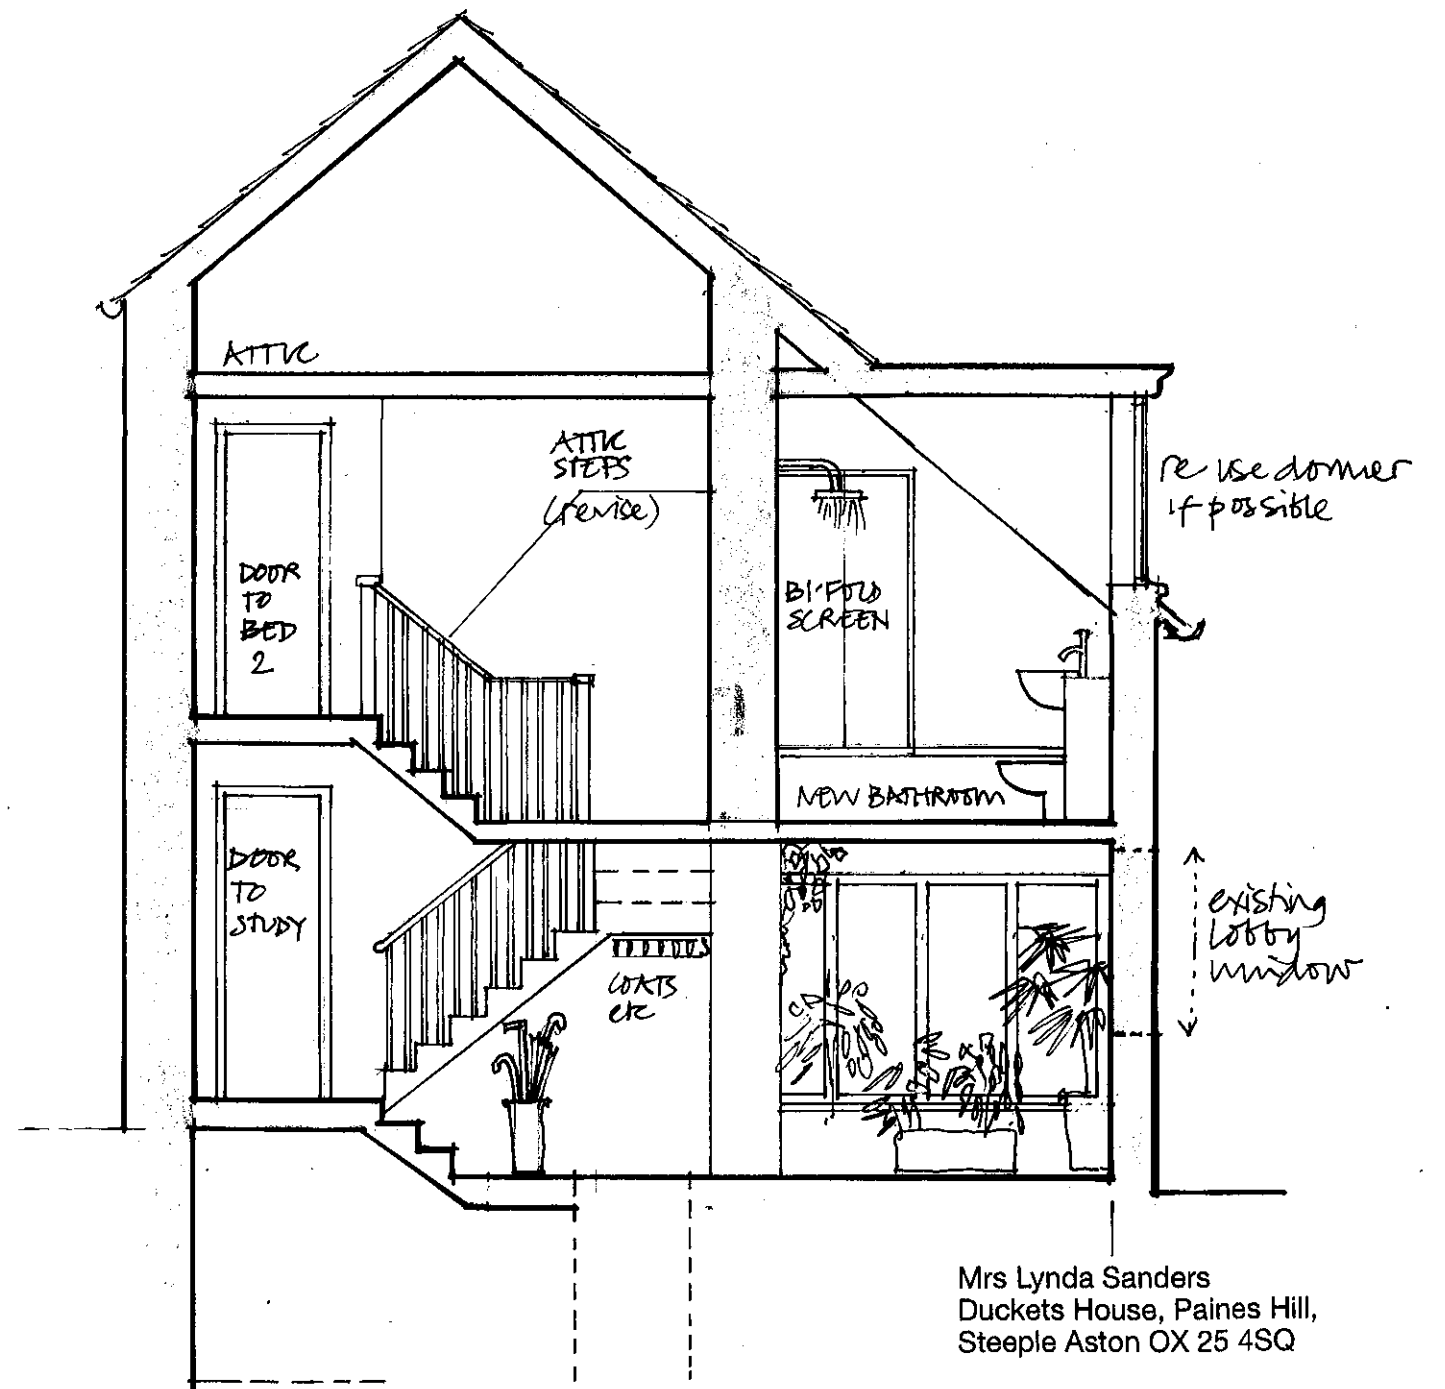

SECTION B-B

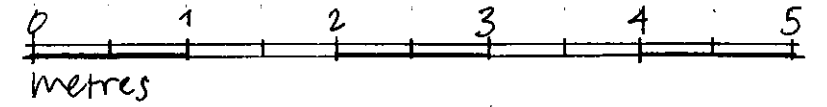

Mrs Lynda Sanders  
 Duckets House, Paines Hill,  
 Steeple Aston OX 25 4SQ

Part sections as proposed scale 1:50 @ A3

DH/006