


NOTES:
 DIMENSIONS ARE NOT TO BE SCALED FROM THIS DRAWING
 ALL DIMENSIONS ARE TO BE CHECKED AGAINST ACTUAL SITE
 DIMENSIONS BEFORE ANY WORK IS FABRICATED

COPYRIGHT RESERVED
 THIS DRAWING IS THE PROPERTY OF STEPHEN JOHNS DESIGN
 LTD. AND MAY NOT BE COPIED, REPRODUCED LENT OR
 DISCLOSED WITHOUT THEIR EXPRESS PERMISSION IN WRITING.

REVISIONS

Rev.	Date	Description

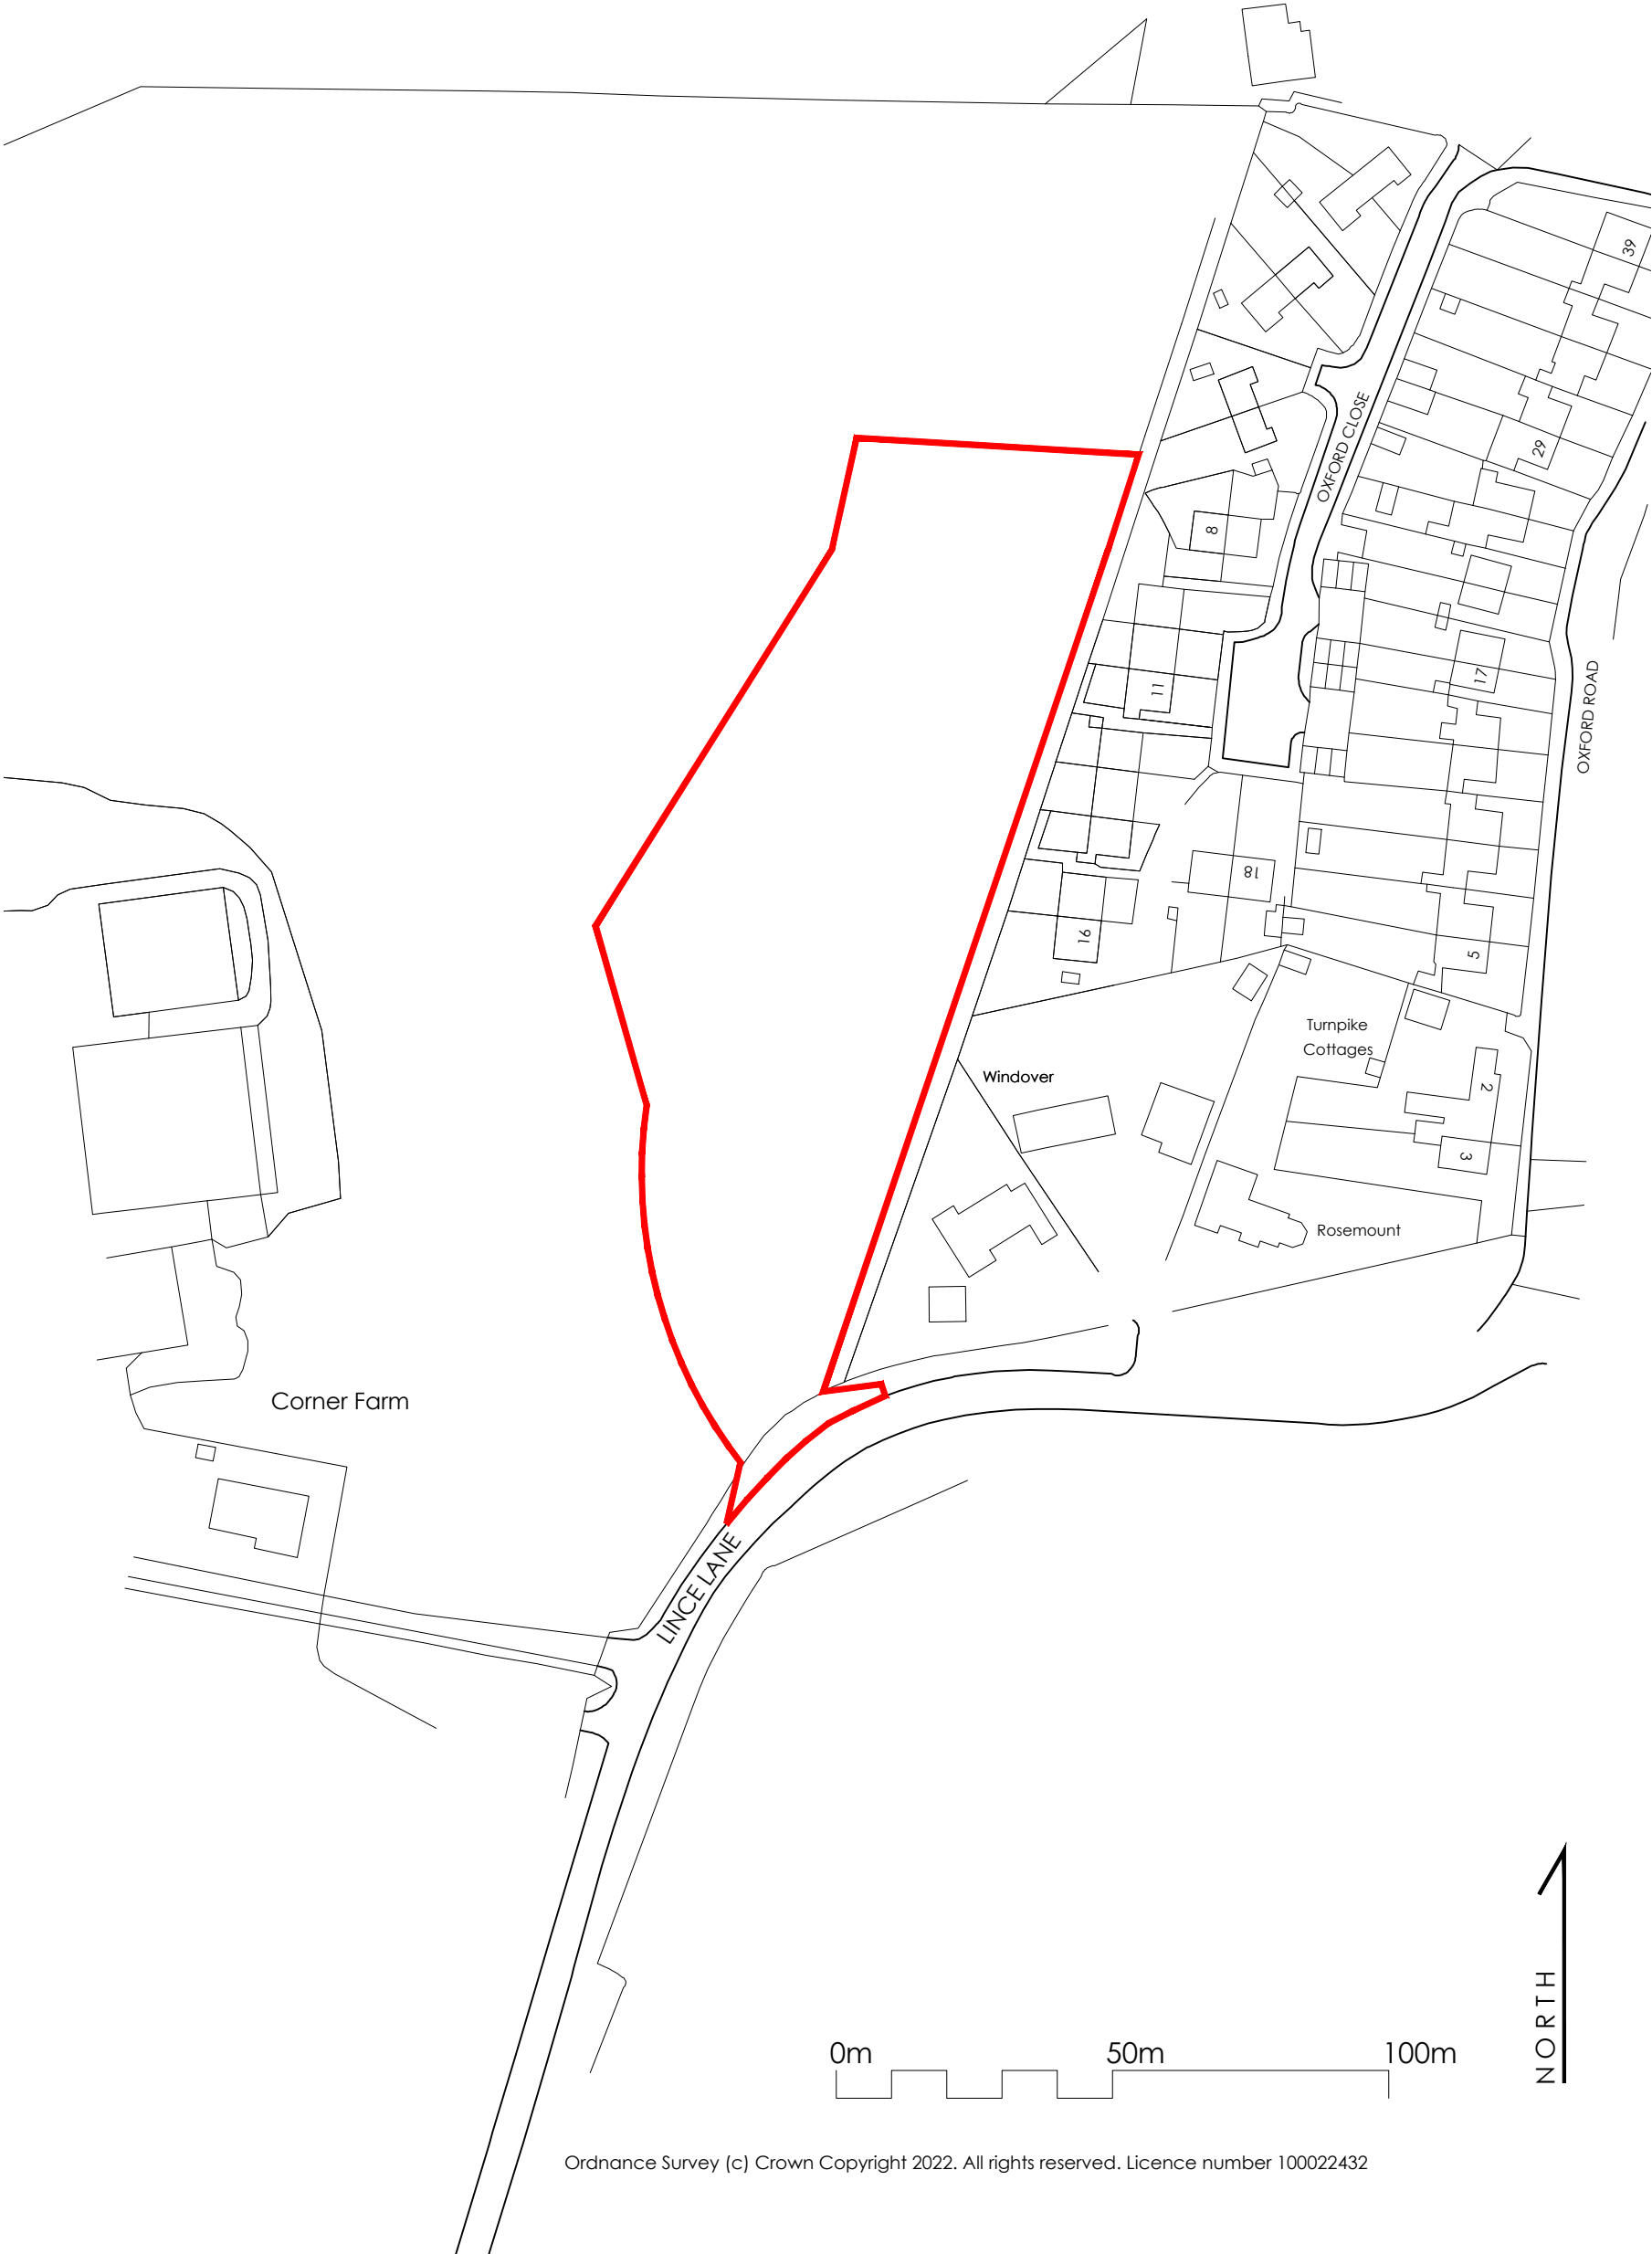

Client :
**MANORWOOD
 HOMES**

Job :
**LINCE LANE
 KIRTLINGTON
 OXON.**

Drawing Title:
LOCATION PLAN

Scale:
1:1250 @A3

Date: **OCT 2022** Drawn By **JL** Checked

Drawing No: **1001.101** Revision: **B**

PLANNING

The White Barn, Manor Farm, Manor Road
 Wantage, Oxfordshire, OX12 8NE



**STEPHEN
 JOHNS
 DESIGN**