

AVIAPIS ALLIUMSUA UBSX Y WYZ

+67.04
+67.04

+66.50
+66.35

NEW 7.3M WIDE TARMAC ACCESS ROAD

+65.50
+65.30



+65.50
+64.95

+65.00
+64.81

PRIMARY SUB STATION
DESIGN BY OTHERS

+65.50
+64.85

+65.00
+64.81

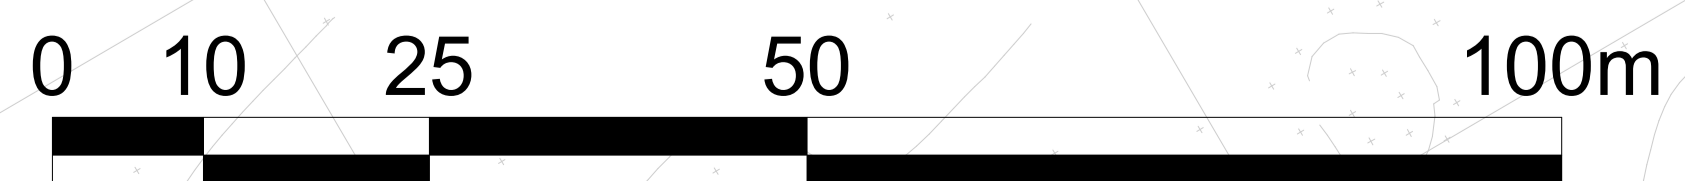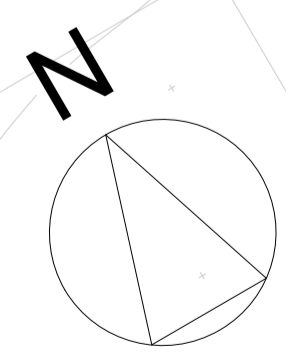

FFL +67.15
FEL +67.15

PROPOSED LEVELS
EXISTING LEVELS



PROJECT BICESTER ARC		CLIENT PEVERIL SECURITIES	
DRAWN BY DW	CHECKED BY	DATE 31.05.23	
SCALE @ A1 1:500	PROJECT NUMBER 16SK109		
DRAWING NUMBER F101		REV A	

TITLE
**PRIMARY SUBSTATION
PROPOSED SITE LAYOUT**