


1:5000 scale

No Public Mains Sewer falls within 30m Diameter of property

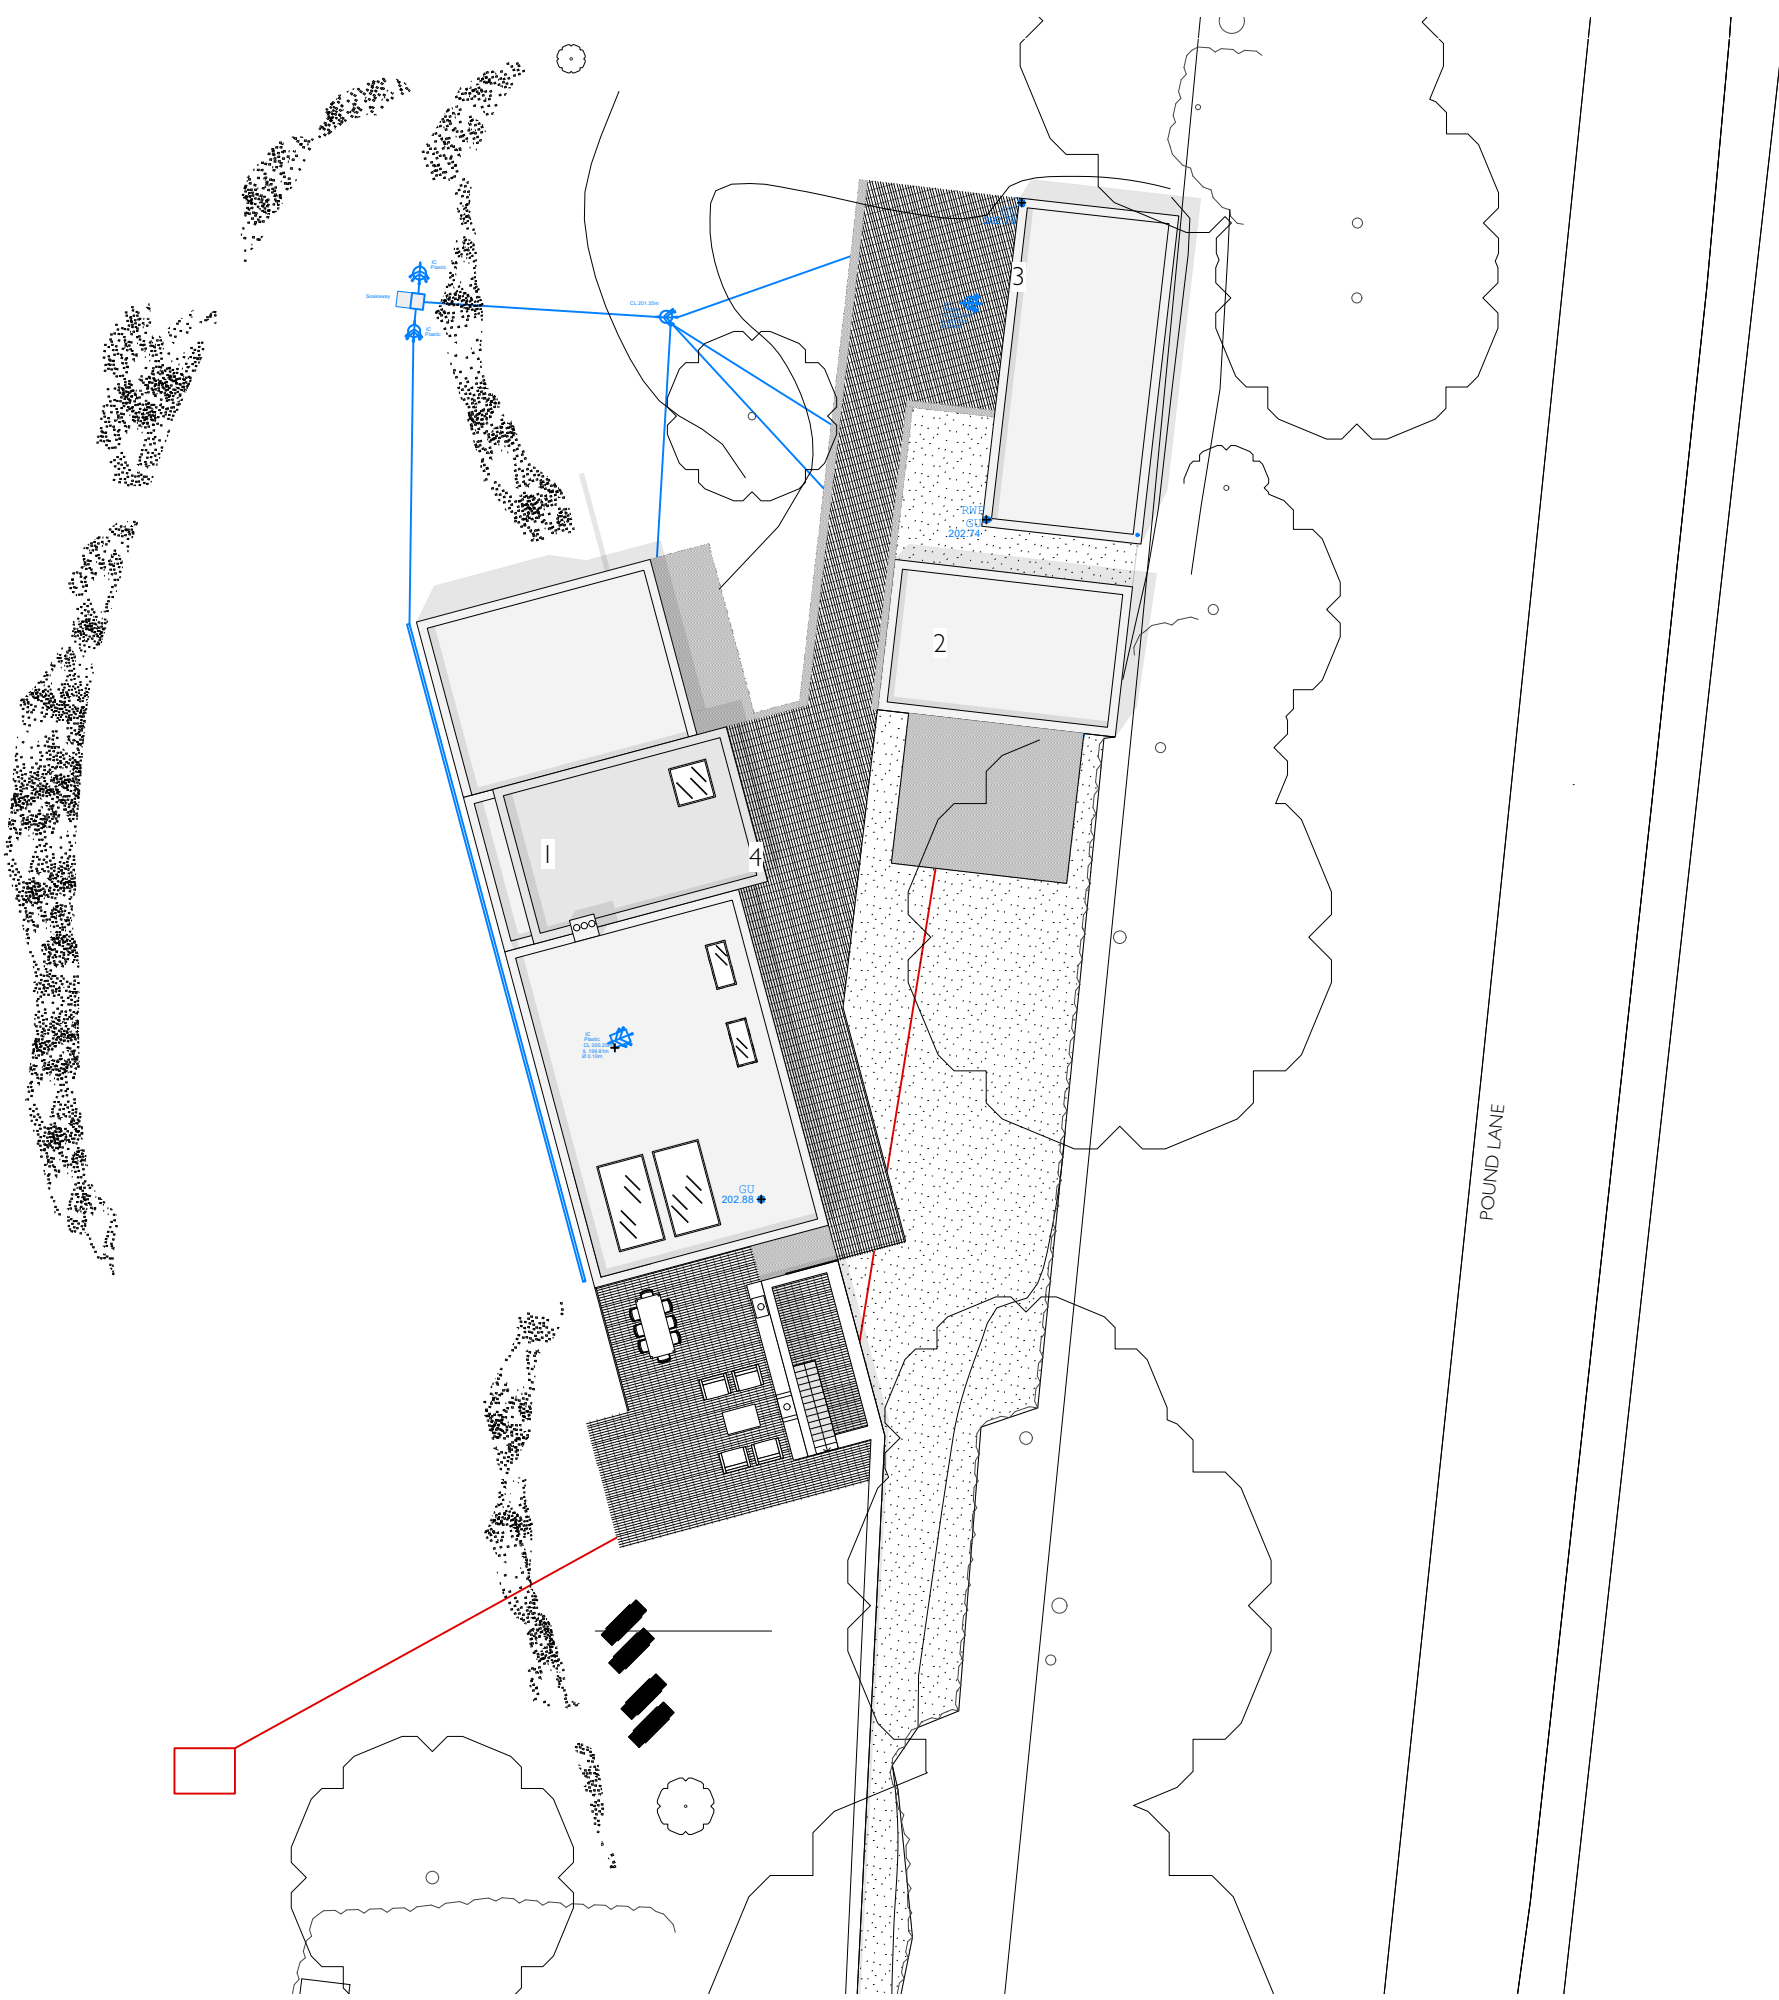

POUND LANE

REVISIONS:

NOTES:

- 1 Proposed House
- 2 Proposed Replacement Garage (rotated 90 degrees)
- 3 Existing Annexe location maintained Forecourt
- Surface water downpipe
- Proposed surface water drain
- Proposed foul water drain
- Proposed Threshold drain
- Location of existing cellular soakaway to be reused
- Inspection chamber
- Proposed treatment plant
- Existing septic tank to be removed

PROJECT:

Longview House

DRAWING TITLE:

Proposed Drainage Strategy

STATUS:

Planning

NOTE:

Do not scale from the drawing. Any discrepancies to be reported to the architect. All dimensions will be taken on site prior to ordering and construction. Copyright remains with the architect. This drawing is to be read in conjunction with the specification and all other relevant drawings.

JAMES GORST ARCHITECTS

The House of Detention
London
EC1R 0AS
t 020 7336 7140
f 020 7336 7150
e info@jamesgorstarchitects.com

SCALE:	DRAWING NUMBER:	REVISION:
1:300 at A3	PR GA 0501	P 1



0m 3m 6m