


REVISIONS:

NOTES:

- 1 Plant Room
- 2 Bedroom 3
- 3 Bedroom 2
- 4 Bedroom 1
- 5 Drawing Room (double height)
- 6 Master Bedroom Suite
- 7 External Dining Terrace
- 8 Conservatory
- 9 Kitchen Dining
- 10 Snug & Play Room
- 11 Study

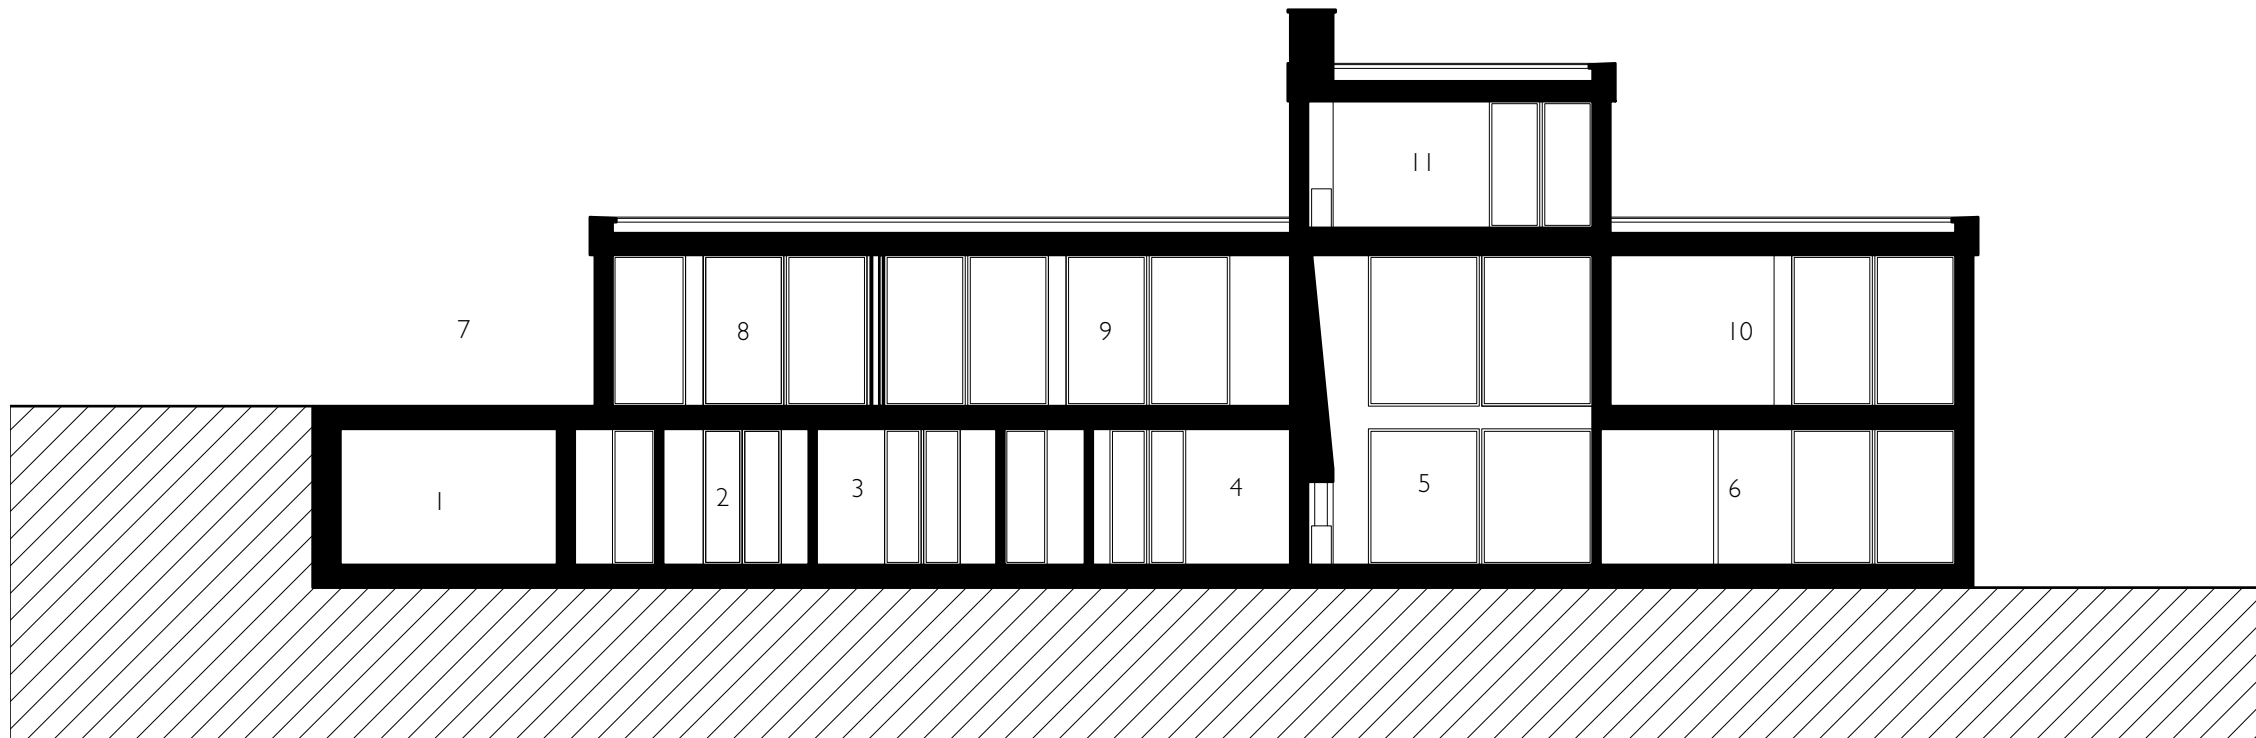

PROJECT:  
Longview House

DRAWING TITLE:  
Proposed Main House Section A-A

STATUS:  
Planning

NOTE:

Do not scale from the drawing. Any discrepancies to be reported to the architect.  
All dimensions will be taken on site prior to ordering and construction.  
Copyright remains with the architect.  
This drawing is to be read in conjunction with the specification and all other relevant drawings.

JAMES  
GORST  
ARCHITECTS

The House of Detention  
London  
EC1R 0AS  
t 020 7336 7140  
f 020 7336 7150  
e info@jamesgorstarchitects.com

0m 3m 6m

SCALE:

1:150 at A3

DRAWING NUMBER:

PR GA 3000

REVISION:

P 1