


Harry Blackwell
Mawles Farm
Sibford Gower
OX15 5RW

Vehicle Access Plan

Drawing No : 009

PROJECT
Mawles Farm

Scale 1:200

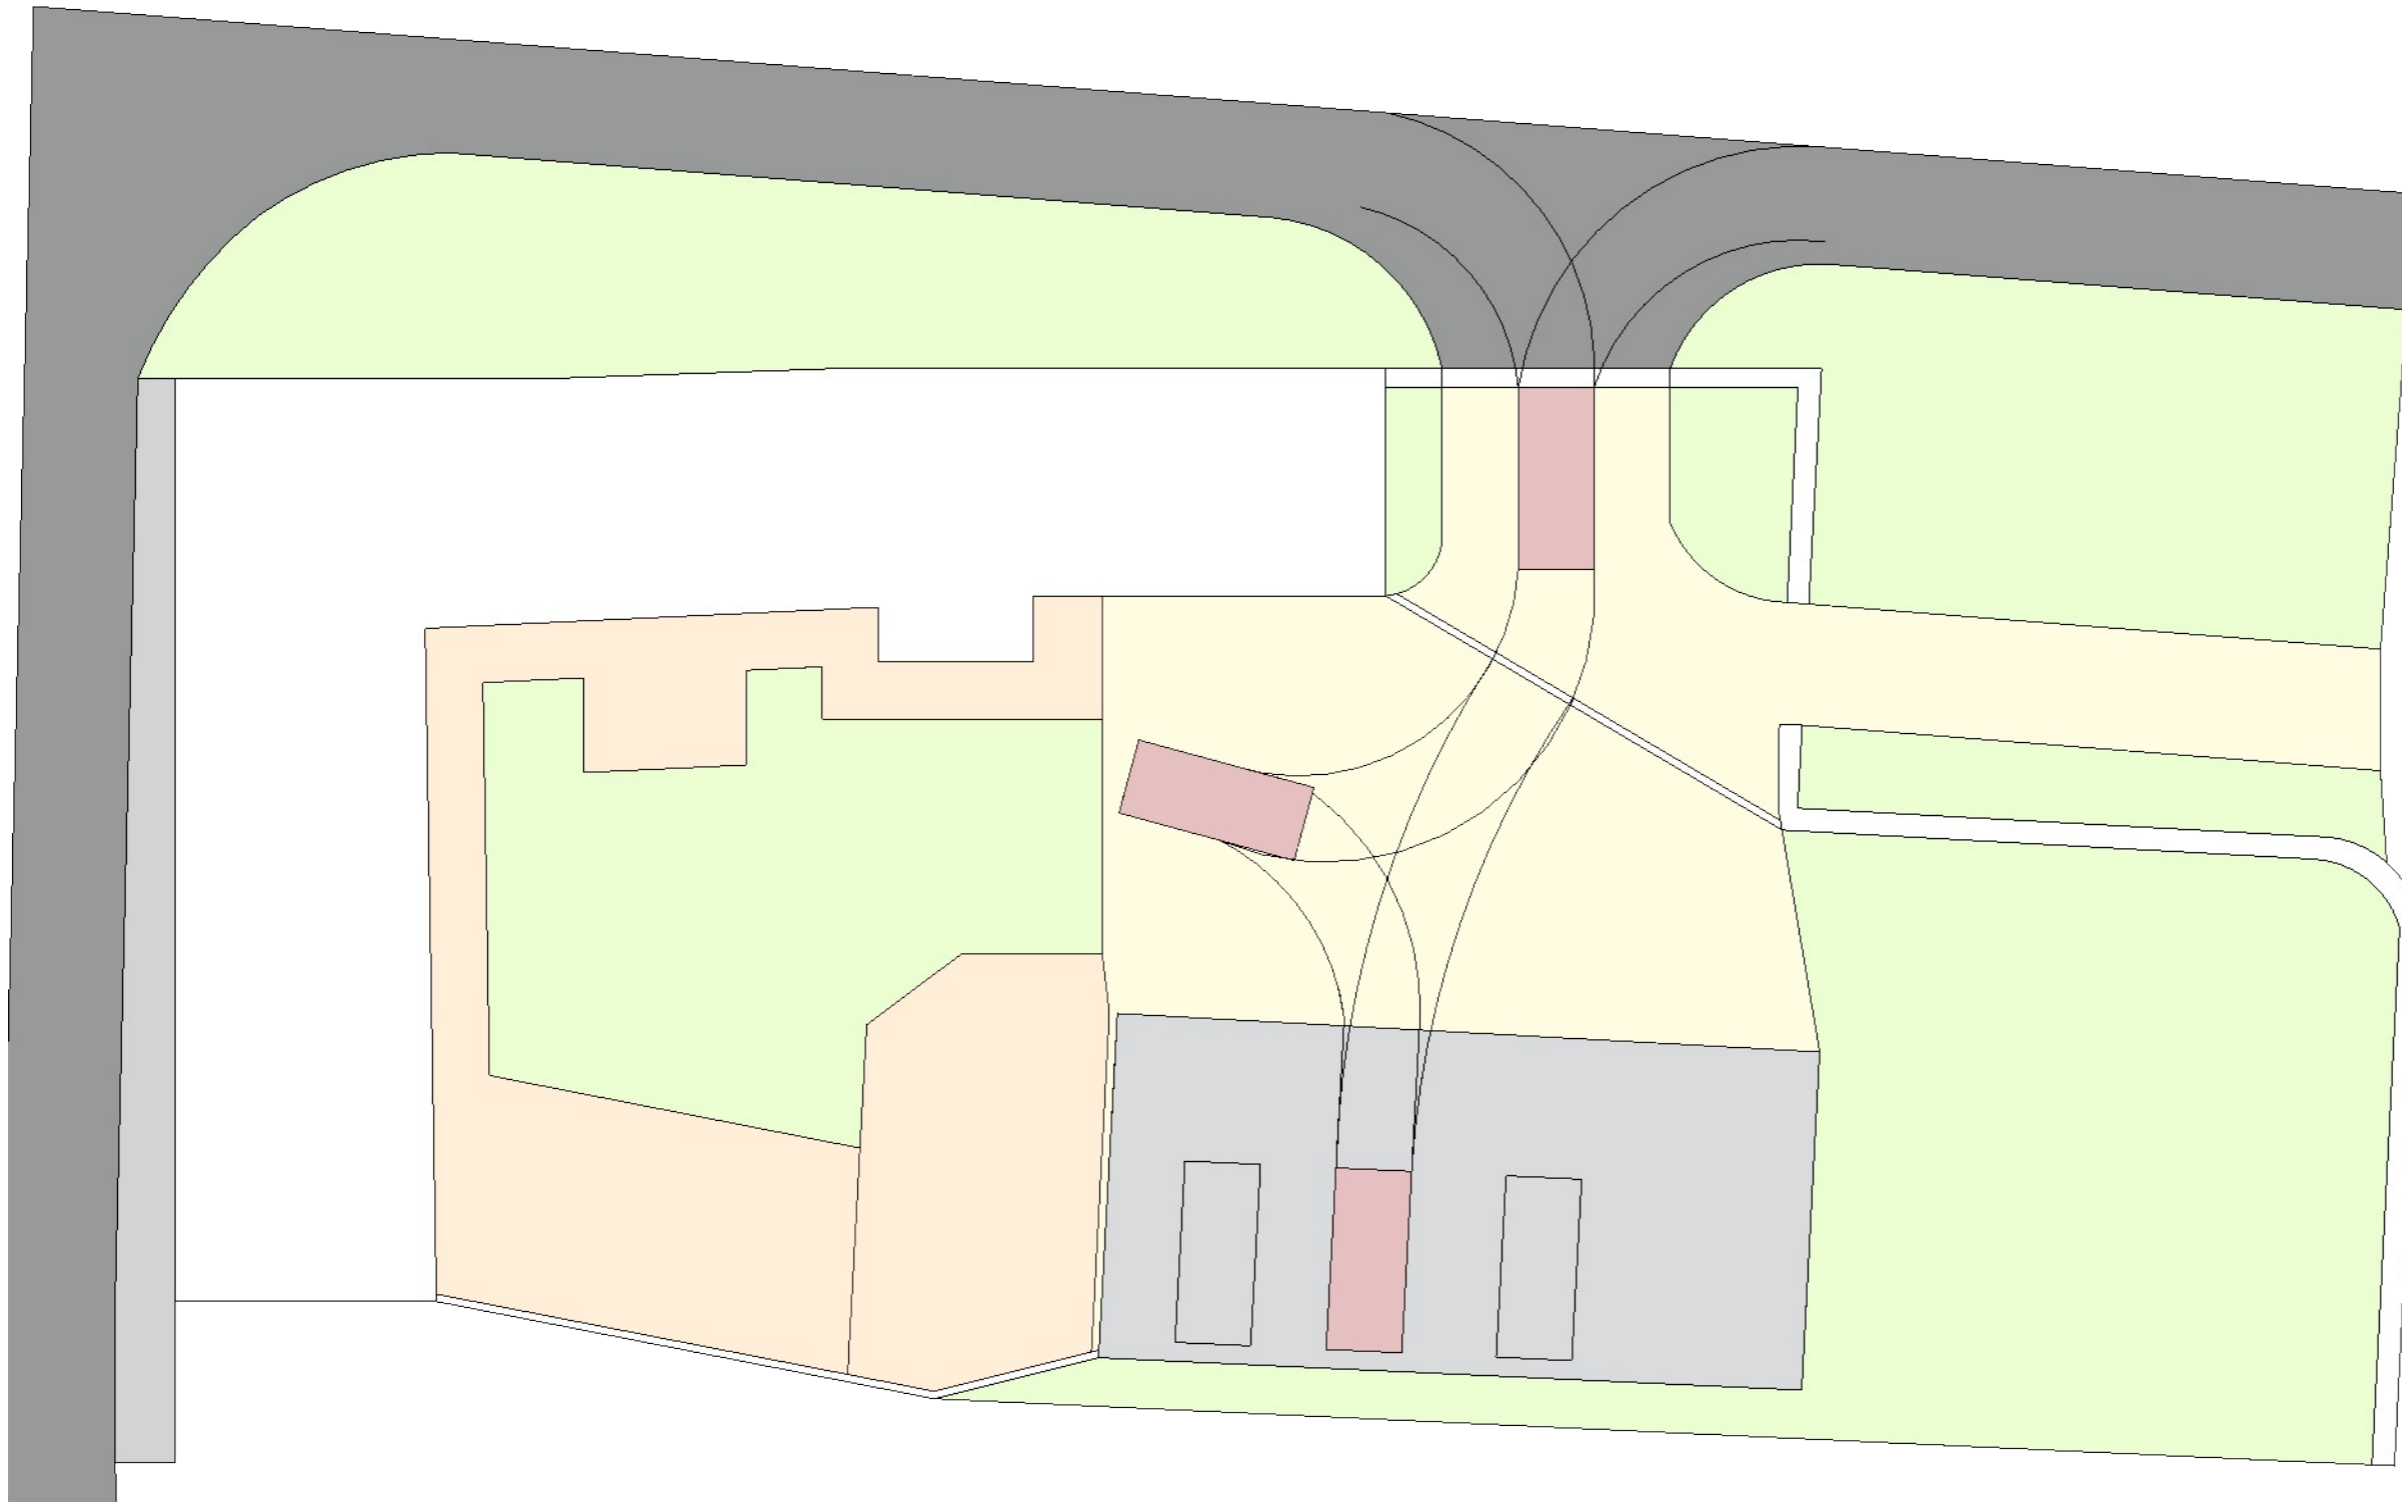

Scale = 1:200