
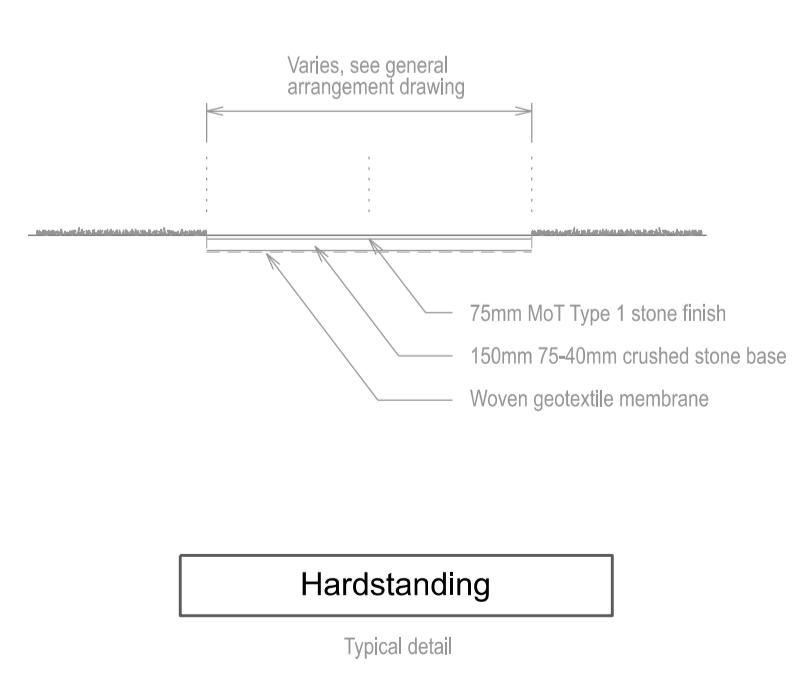
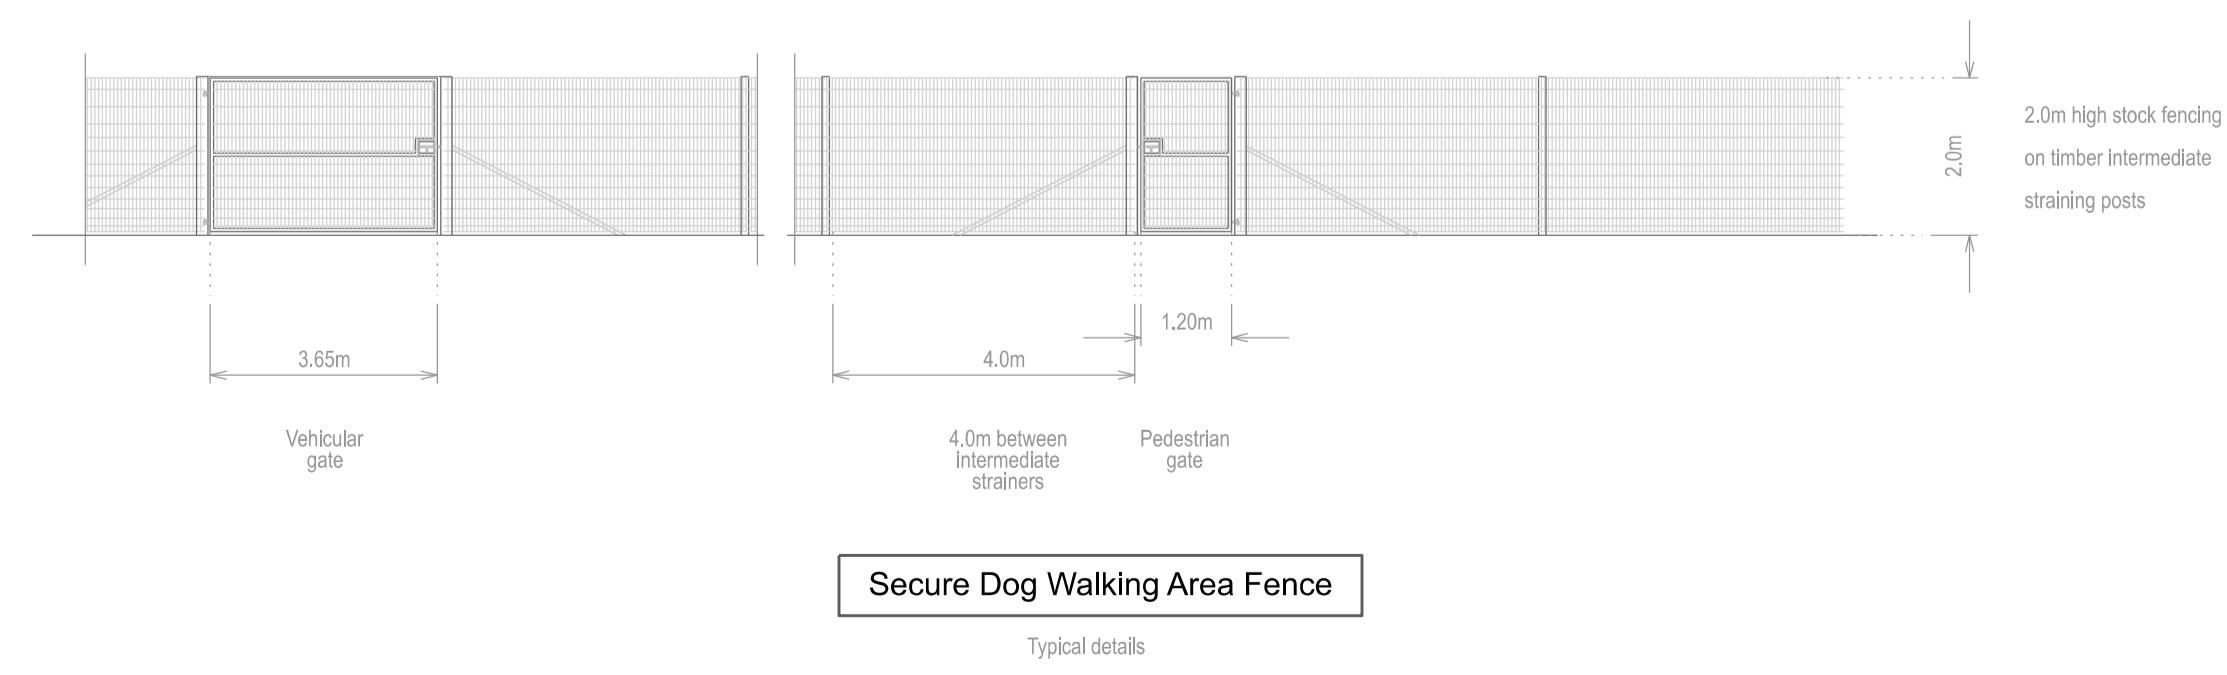
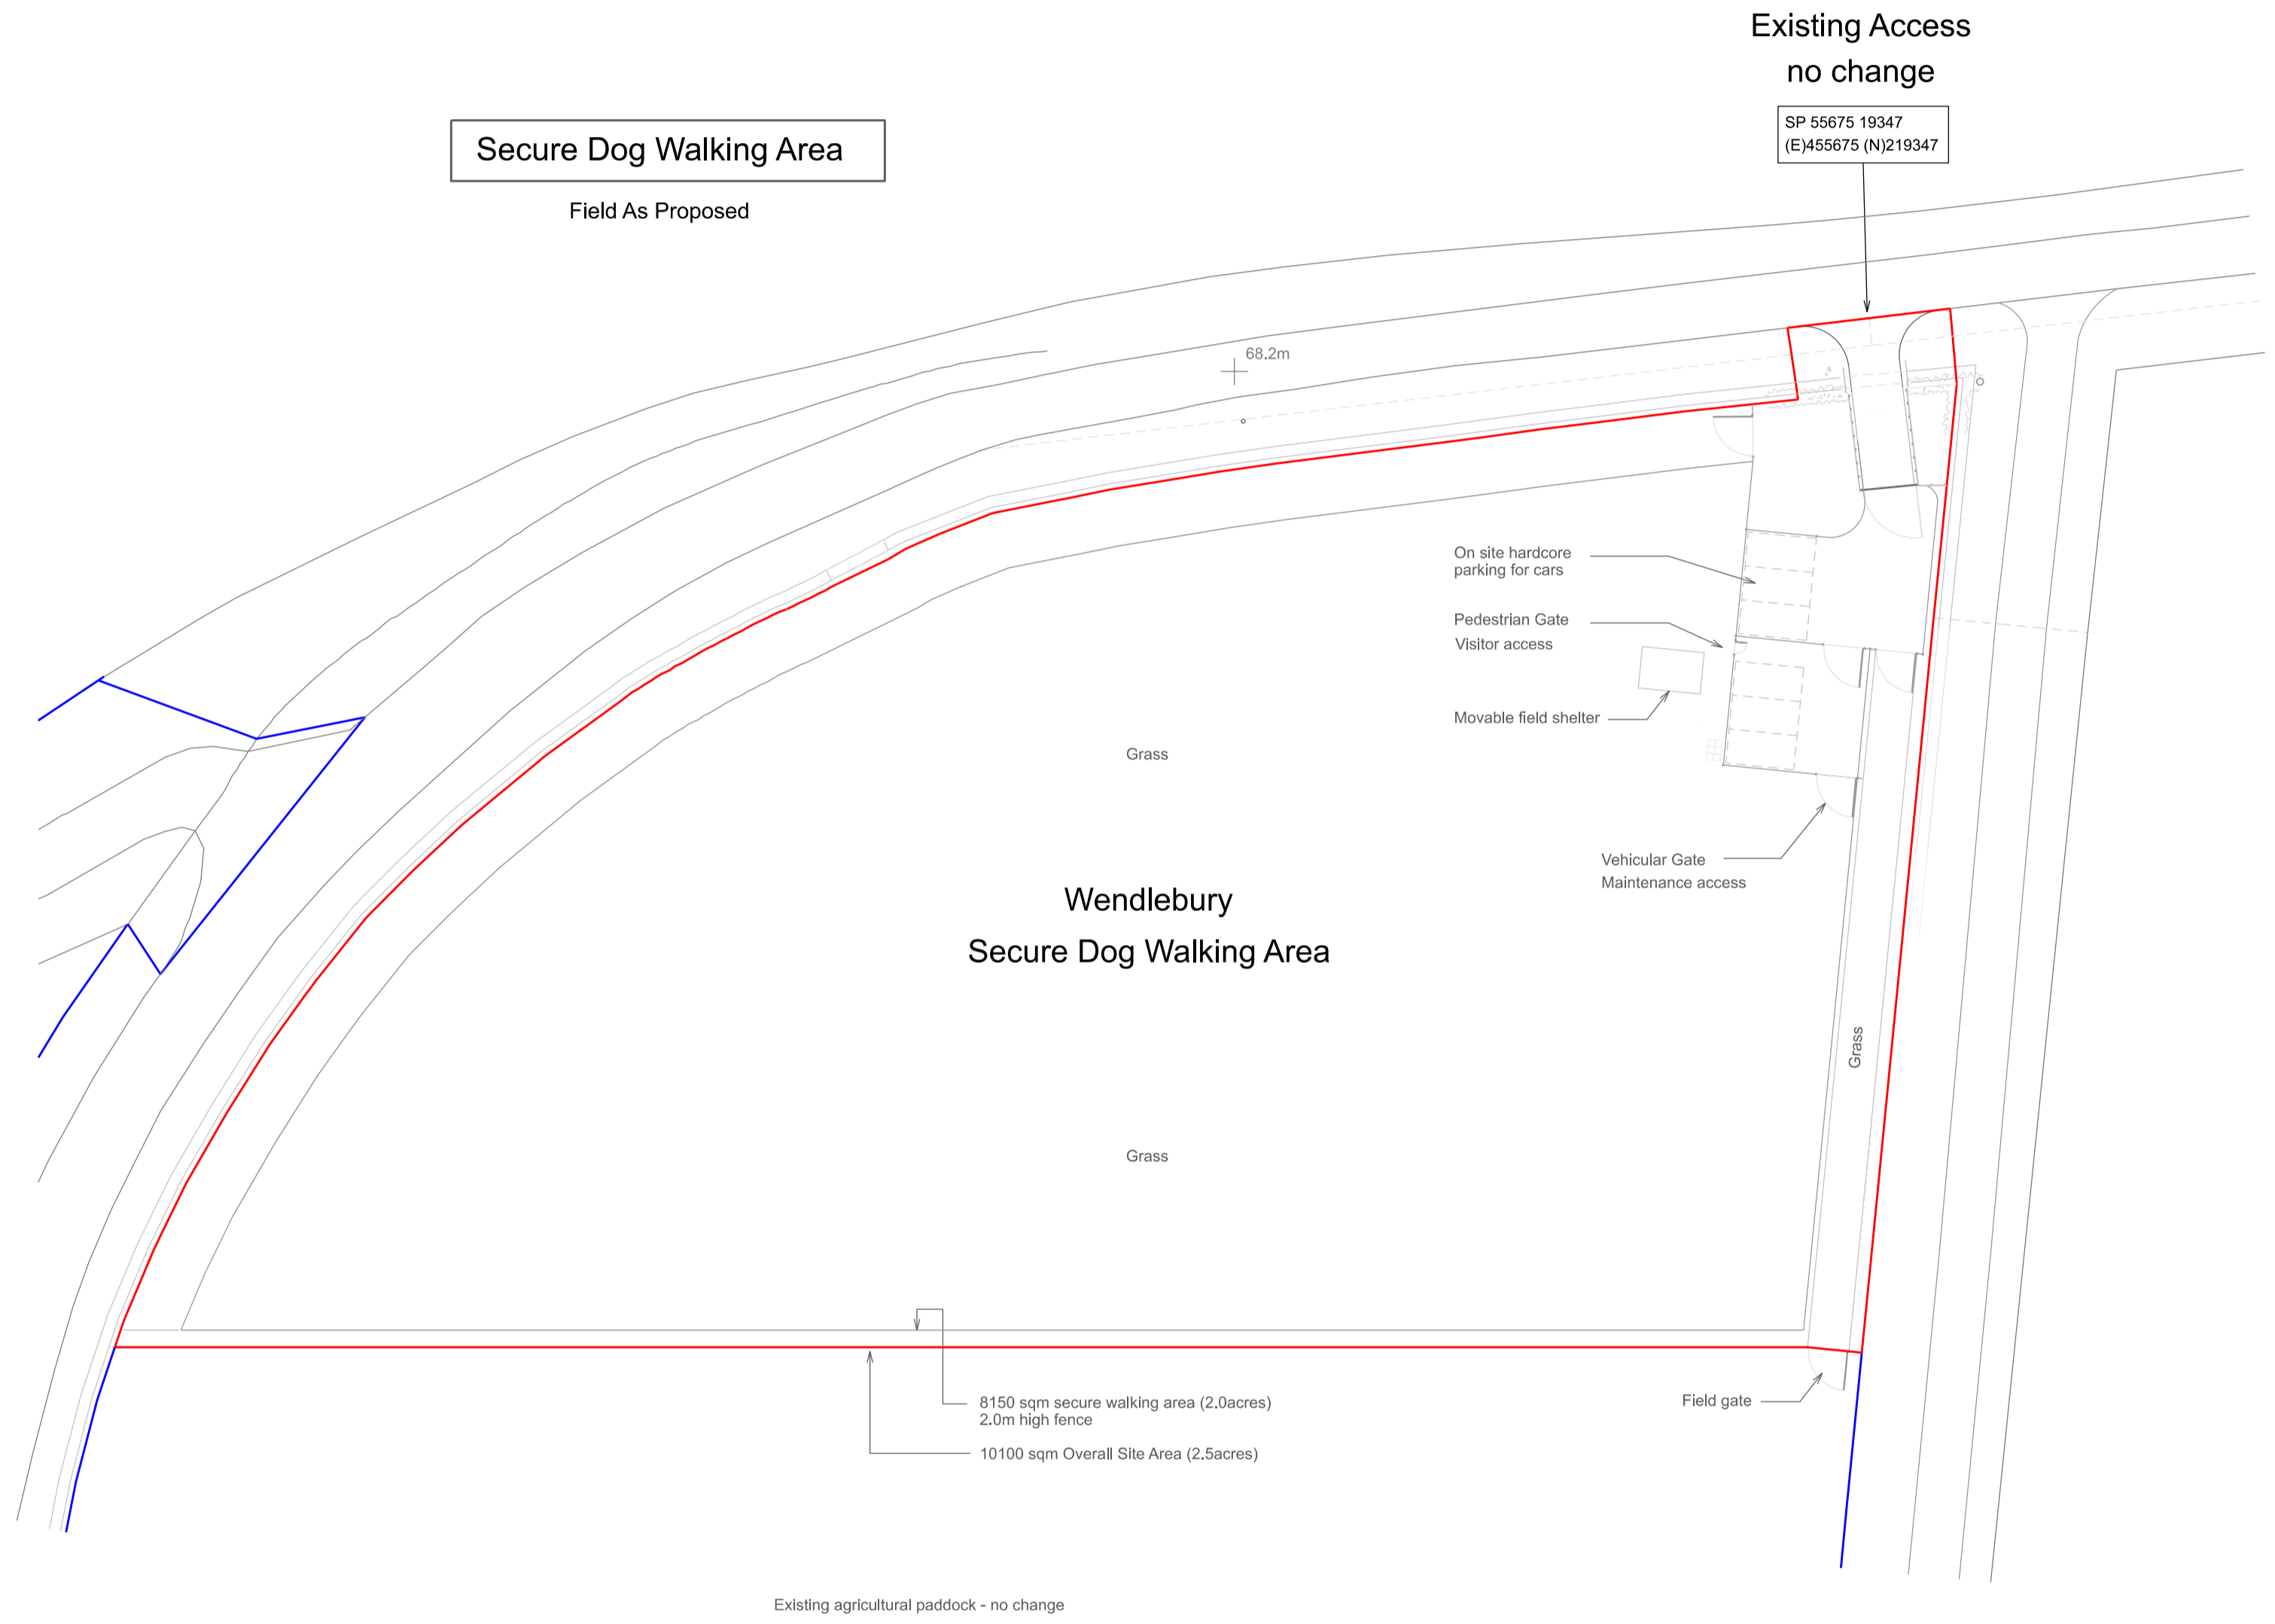
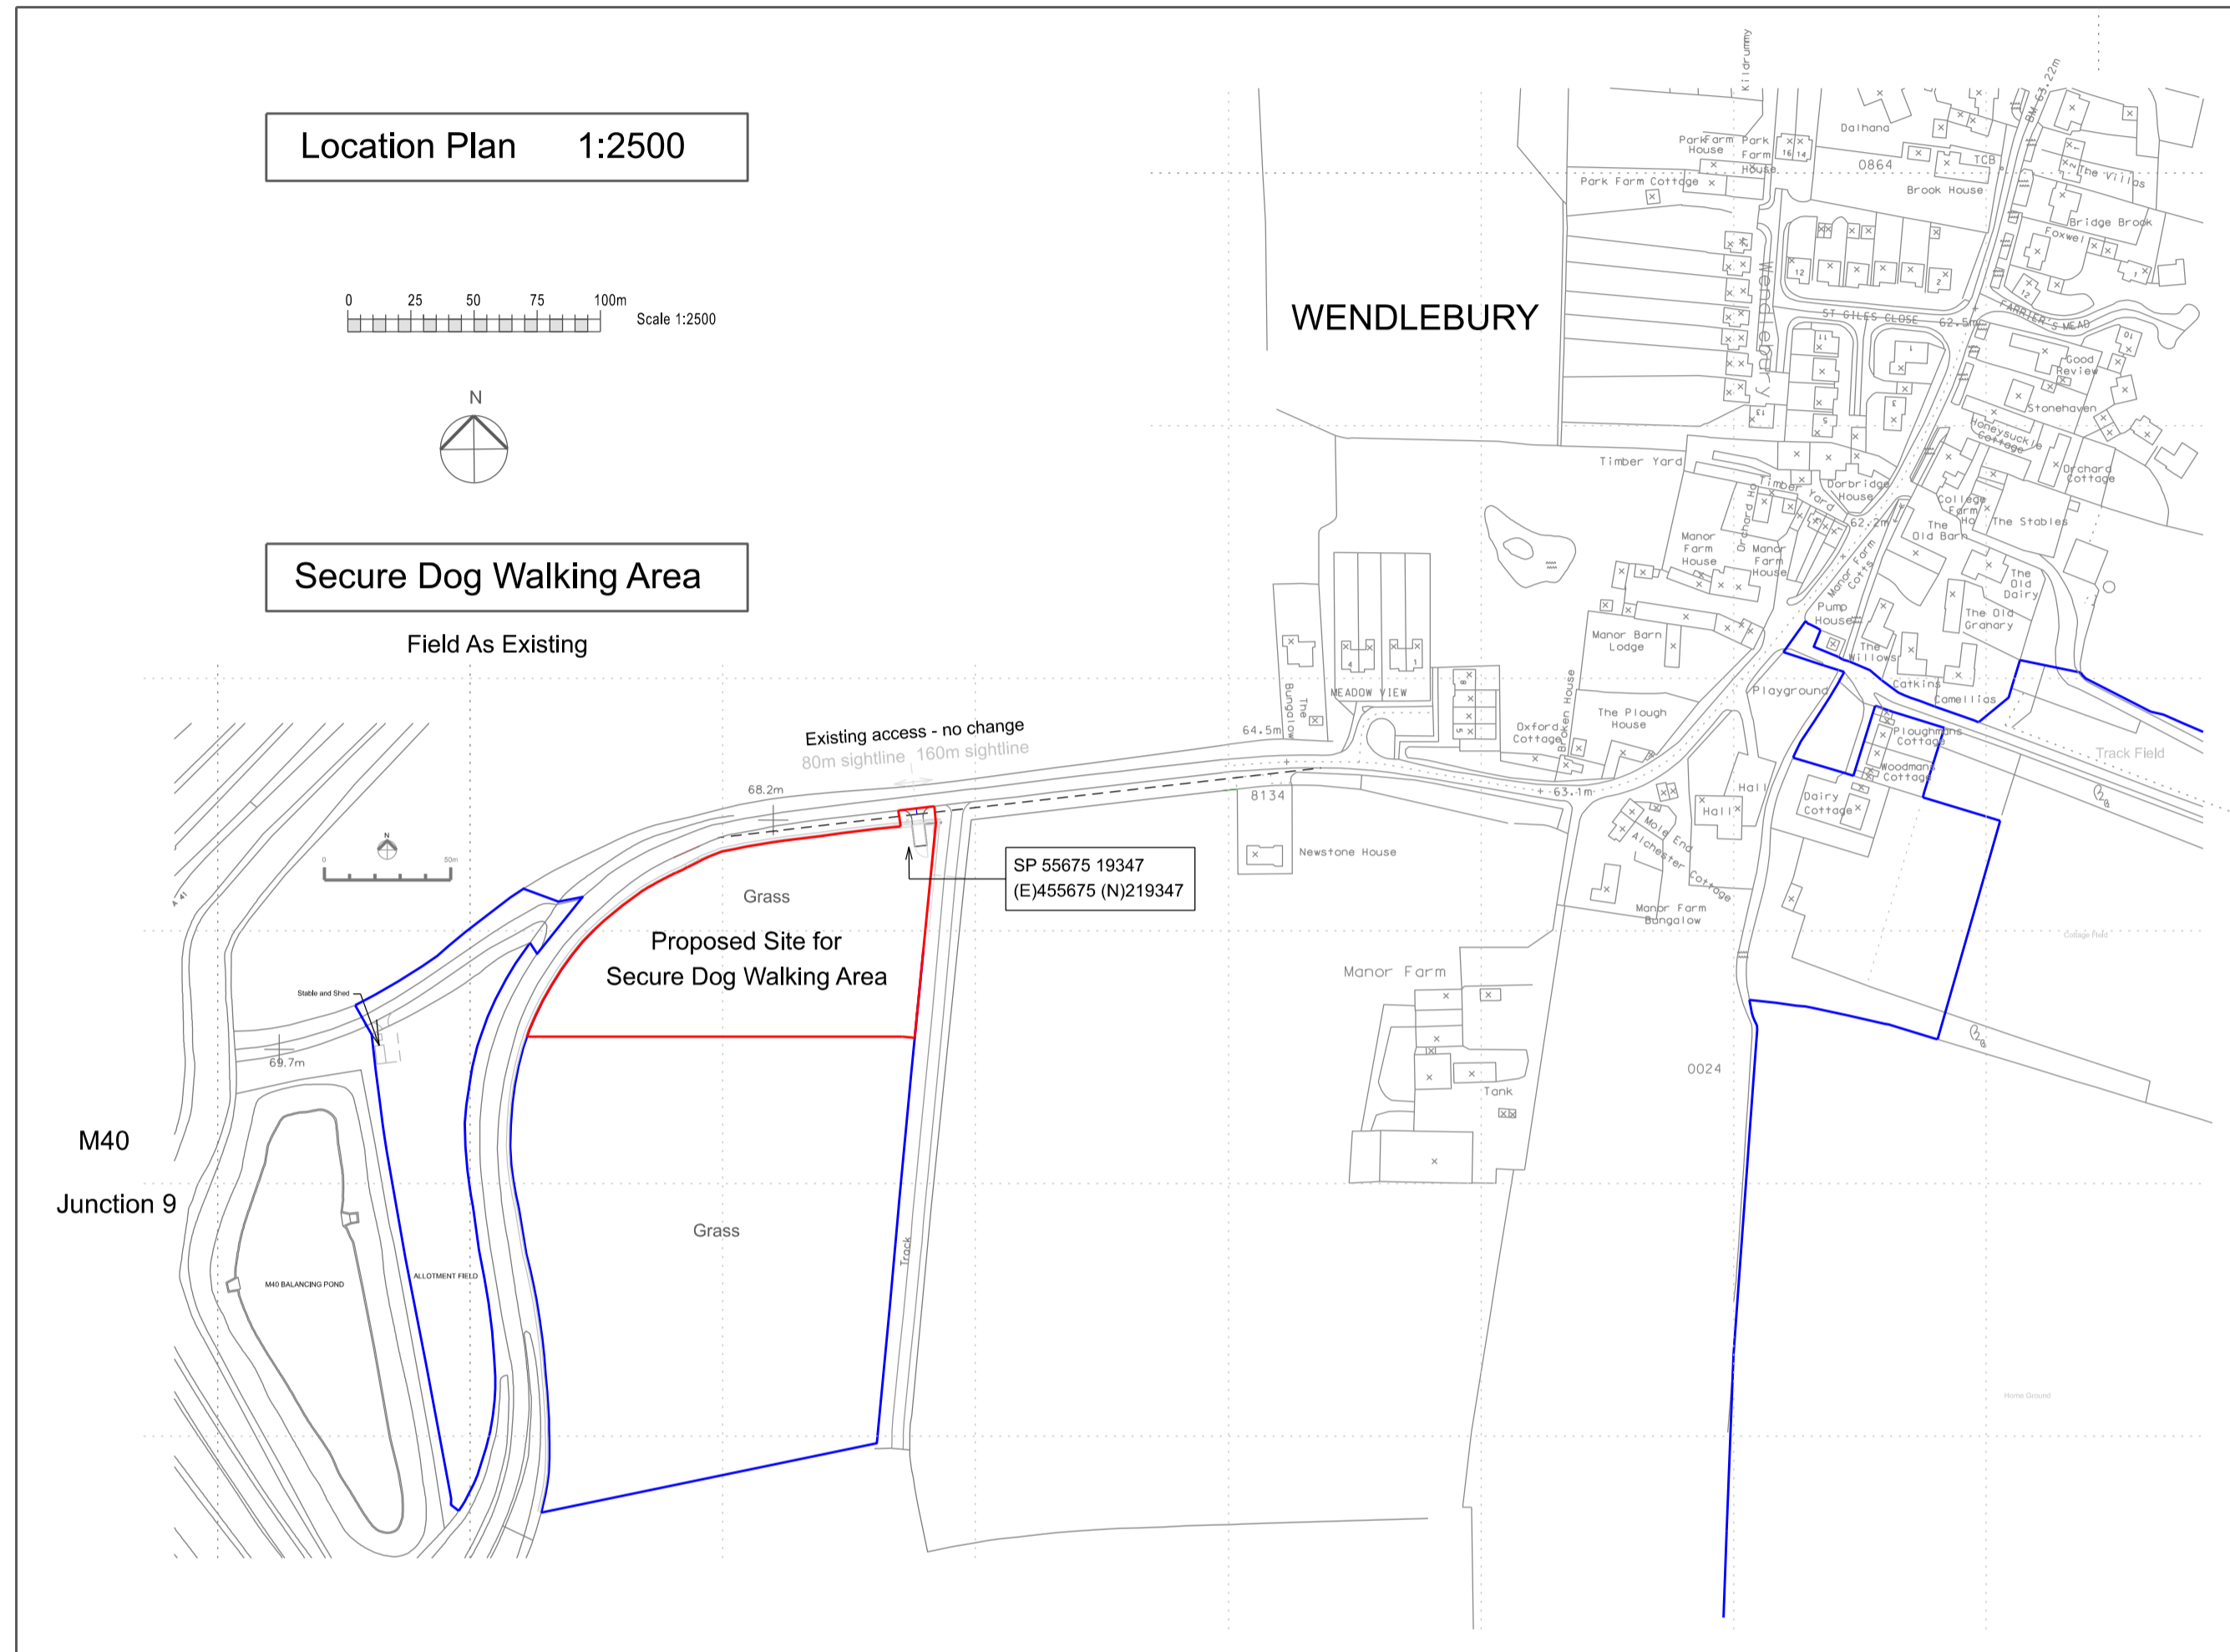


DO NOT SCALE
Contractor to check all dimensions on site and report discrepancies before proceeding.
This drawing is copyright.

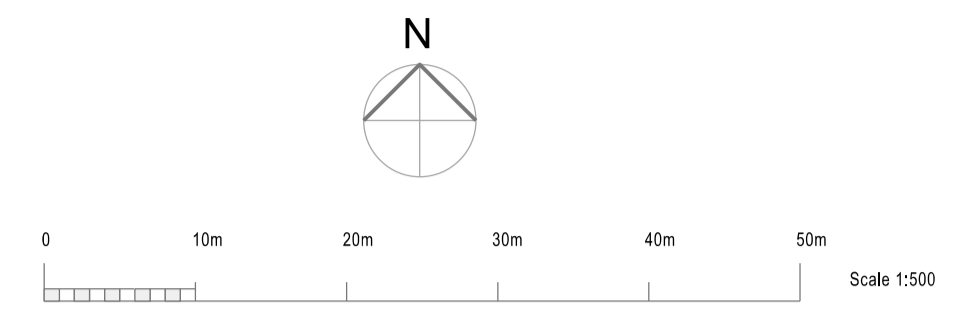

PLANNED APPROACH ARCHITECTS
Telephone 07929 296003 Email: tim@plannedapproach.co.uk

Client: Mrs Millicent Lee
Site: College Farm, Wendlebury, Bicester OX25 2PR
Project: Wendlebury Secure Dog Walking Area

LOCATION and BLOCK PLANS As Existing & As Proposed
1:2500, 1:500, 1:50 TPH August 2023
Original at A1 Drwg no. 23 / 201.02