



Section 2
1 : 100

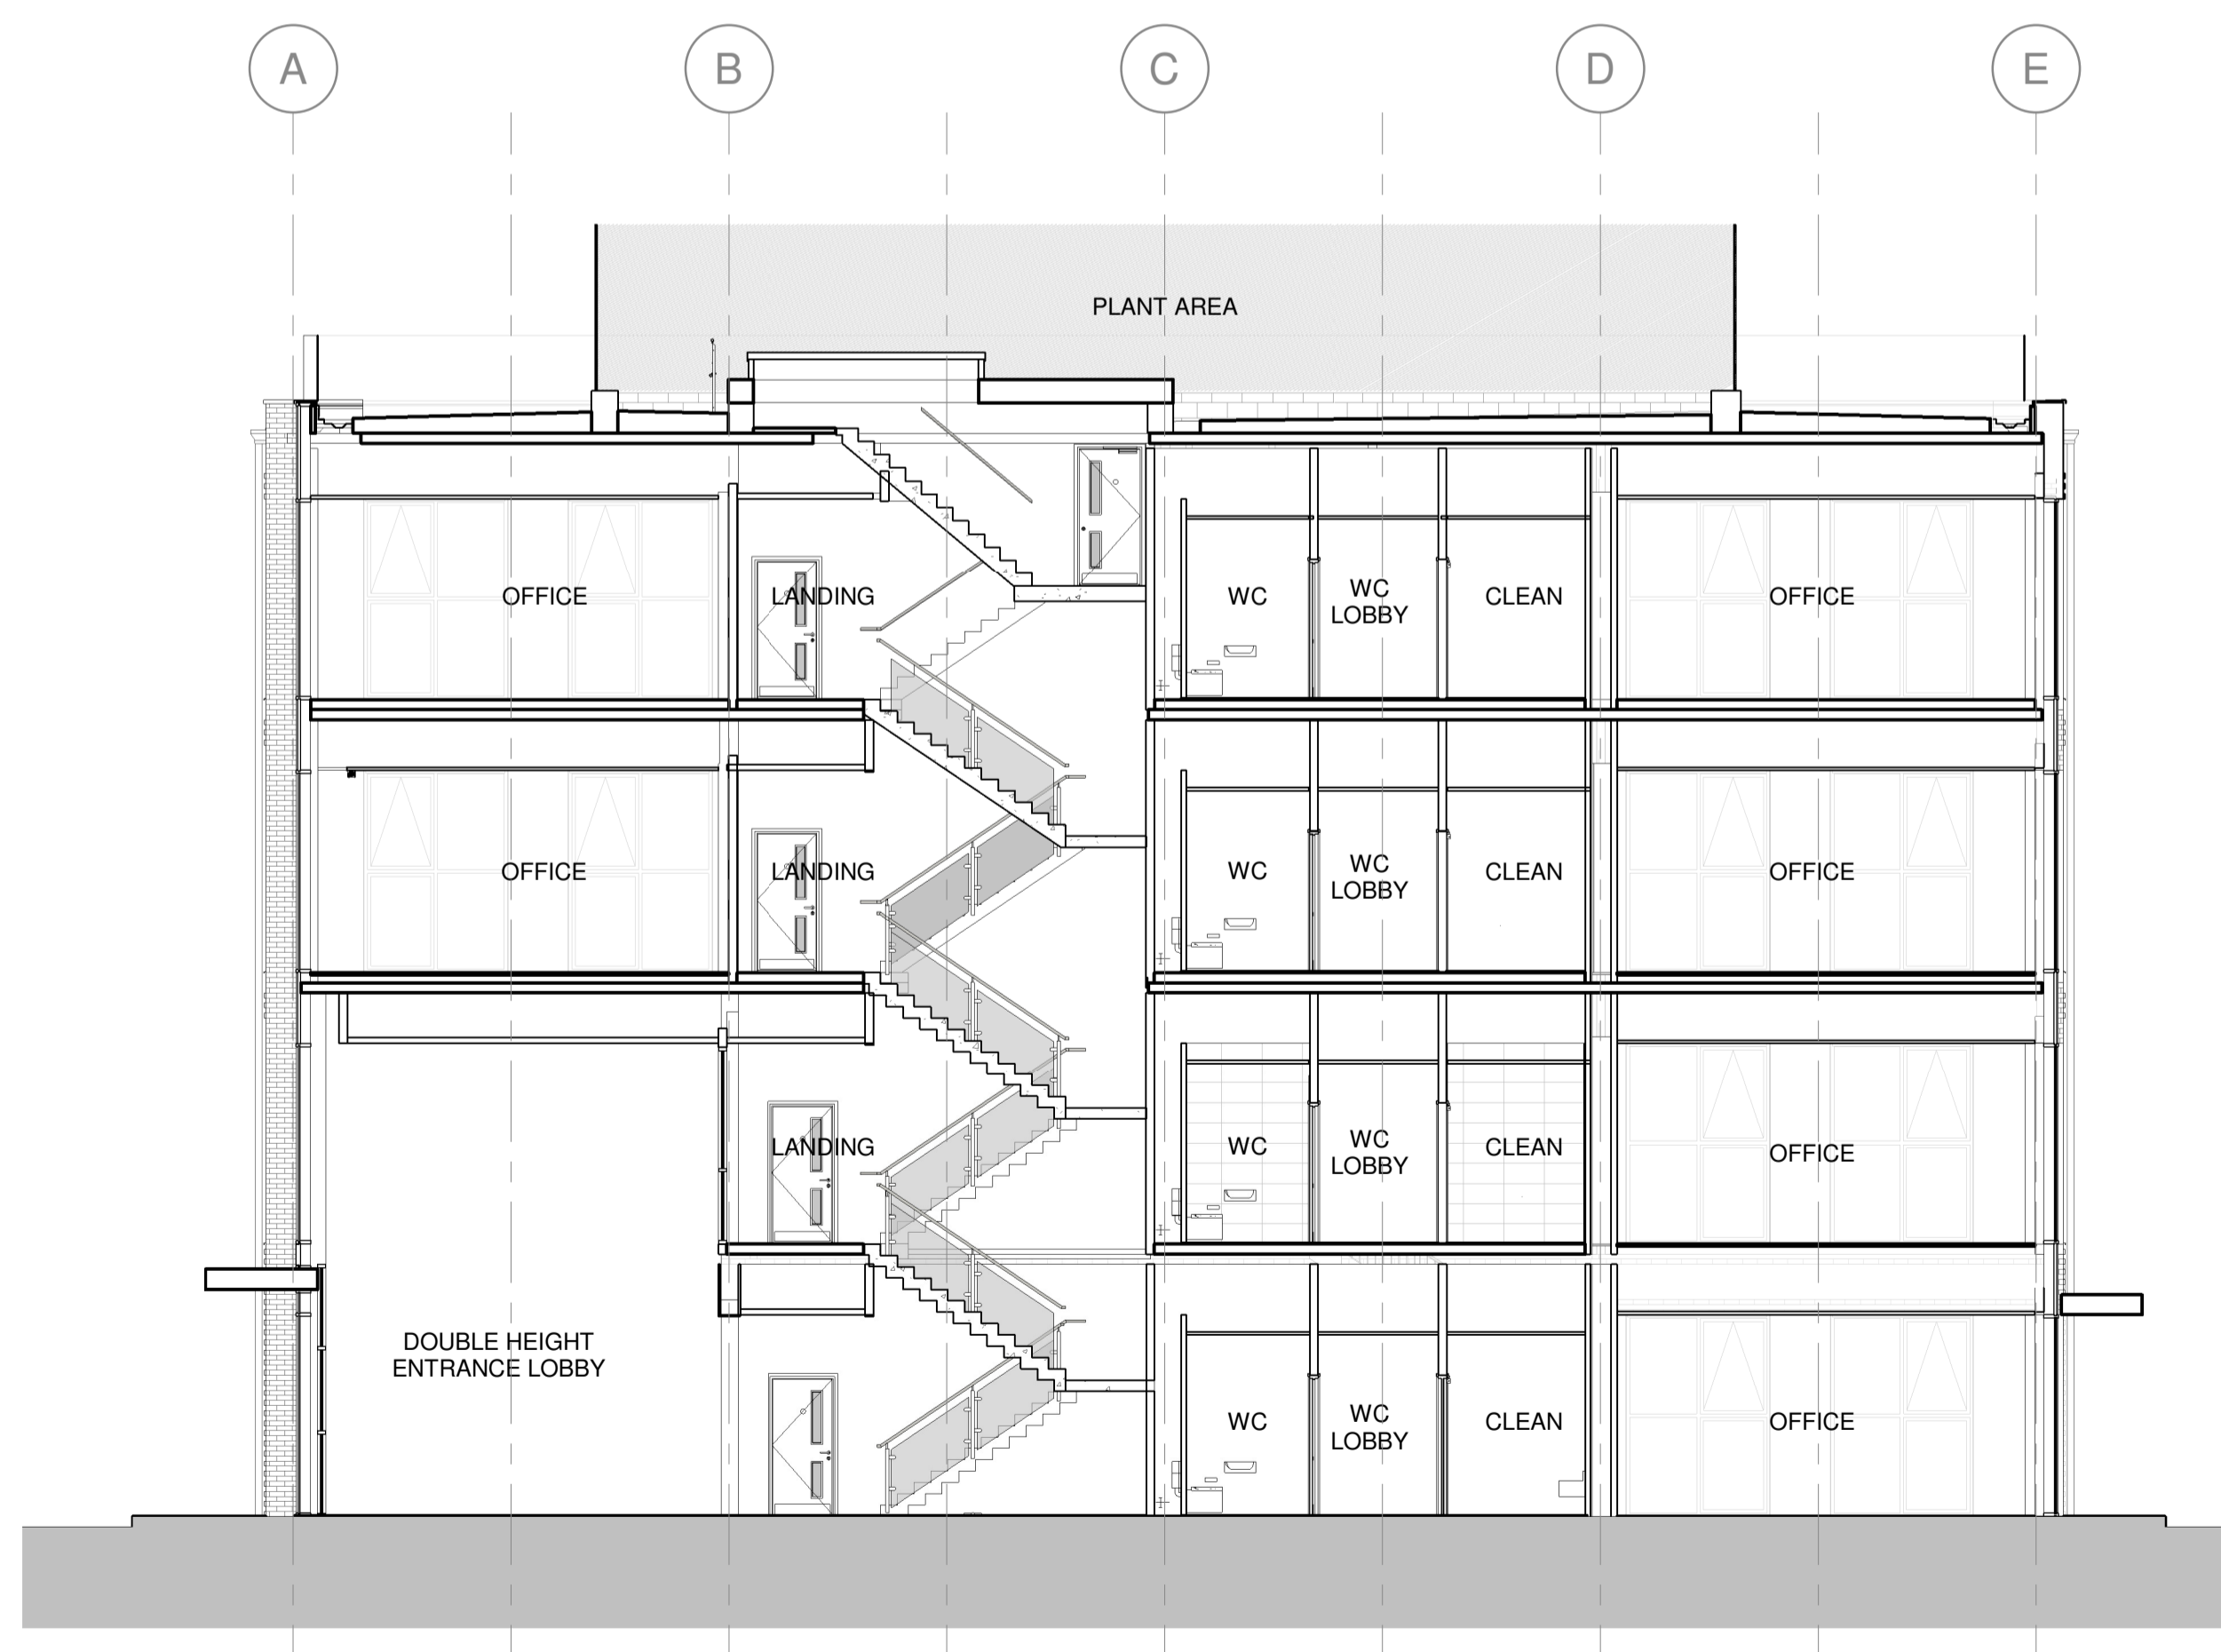

Section 1
1 : 100

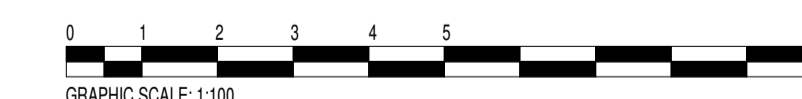

PROJECT	
Bicester Arc - YASA - Office	
TITLE	
TYPICAL SECTIONS	

CLIENT			
Peveril Securities			
Drawn by	Checked by	Approved by	DATE
SM	DW	SJ	03/04/23
SCALE (@ A1)		PROJECT NUMBER	
1 : 100		16SK109	
DRAWING NUMBER			REV
A106			E