

226 Parking Spaces (includes 10 access and 22 ev charging)

PHASE 1 OFFICE BUILDING



bikes

bins

ev charging

sub

lamp

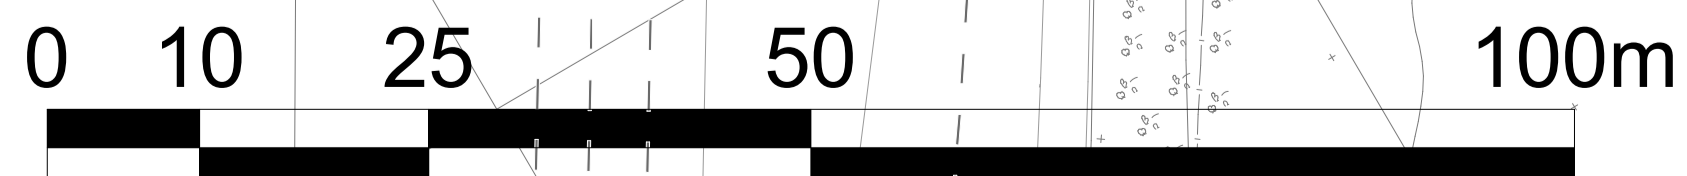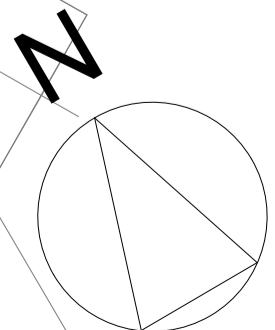

PROJECT BICESTER ARC		CLIENT PEVERIL SECURITIES
DRAWN BY Author	CHECKED BY Checker	DATE 09/12/22
SCALE (@ A1) 1:500	PROJECT NUMBER 16SK109	REV
DRAWING NUMBER F102		

TITLE
PLOT 1 - OFFICE
SITE LAYOUT PROPOSAL