

TREE PLANTING



1. CLEAR STEM TREE
SYMBOL

QUANTITY
8 No.
Planting Height 3.5m

MOUNTAIN ASH ROWAN TREE
Cornus aucuparia
Ultimate Height - 6m
Ultimate Spread - 4m



2. CLEAR STEM TREE
SYMBOL

QUANTITY
9 No.
Planting Height 3.5m


Canadian Red Maple
Acer Rubrum
Ultimate Height - 12m
Ultimate Spread - 6m



3. MULTI STEM TREE
SYMBOL

QUANTITY
8 No.
Planting Height 2.5m

Himalayan Birch Tree
Betula Ulmis Jacquemontii
Ultimate Height - 6m
Ultimate Spread - 5m

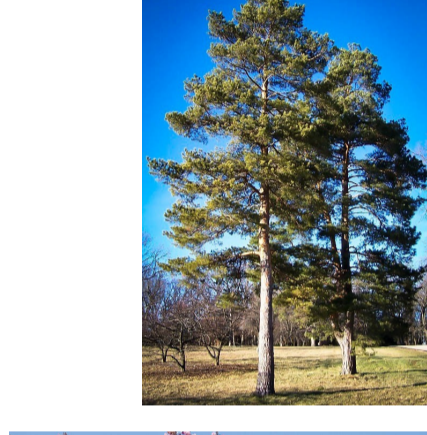

4. CLEAR STEM TREE
SYMBOL

QUANTITY
7 No.
Planting Height 3.5m

Scots Pine
Pinus Sylvestris
Ultimate Height - 19m
Ultimate Spread - 5m



5. CLEAR STEM TREE
SYMBOL

QUANTITY
1 No.
Planting Height 2.5m

Japanese Cherry Blossom Tree
Prunus serrulata 'Kanzan'
Ultimate Height - 4m
Ultimate Spread - 6m

ORNAMENTAL PLANTING

NEW LANDSCAPED AREAS

Ornamental Native Planting



Verbena 'Buenos Aires'
Verbena bonariensis
1No. 5L pot / 5m²



Agapanthus 'White African Lily'
Agapanthus africanus 'Albus'
1No. 5L pot / 5m²



Lesser Calamint
Calamintha nepeta ssp. nepeta
1No. 2L pot / 5m²



Japanese Shield Fern
Dryopteris erythrosora
1No. 3L pot / 8m²



Tussock Grass
Deschampsia cespitosa 'Tautraeger'
1No. 5L pot / 4m²



Cone Flower
Echinacea pallida 'Hula Dancer'
1No. 5L pot / 5m²



Great Wood Rush
Luzula sylvatica
1No. 5L pot / 5m²



Lysimachia Ephemerum
Lysimachia ephemerum
1No. 5L pot / 5m²



Penstemon Beardtongue
Penstemon digitalis 'Hugker Red'
1No. 5L pot / 7m²



Fountain Grass
Pennisetum alopecuroides 'Hameln'
1No. 5L pot / 4m²



Mexican Feather Grass
Stipa tenuissima
1No. 5L pot / 4m²




Milk Parsley
Selinum wallichianum
1No. 2L pot / 7m²



Burnet
Sanguisorba 'Tanna'
1No. 2L pot / 8m²



Mexican Bush Sage
Salvia leucantha
1No. 5L pot / 5m²

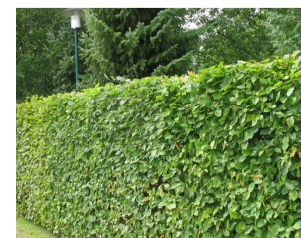


NEW HEDGEROW PLANTING
Beech Hedgerow
Fagus sylvatica
2No. 1m tall stems / linear m



KEY:

- PAVING SURFACE 1 - HIGH QUALITY PAVING
- PAVING SURFACE 2 - SECONDARY PAVING
- PAVING SURFACE 3 - HIGH QUALITY PAVING
- PAVING SURFACE 4 - NEW FOOTPATHS
Macadam
- VEHICLE SURFACE 1 - HIGH QUALITY PAVING
Permeable
- VEHICLE SURFACE 1 - HIGH QUALITY PAVING
Macadam
- KERBS & EDGINGS
- EXISTING RETAINED PLANTING / HEDGEROW TO BE PRUNED / MANAGED
284M²
- NEW CLEAR STEM TREE PLANTING
- NEW MULTI STEM TREE PLANTING
- NEW CLEAR STEM PINE TREE PLANTING
- NEW CLEAR STEM CHERRY TREE PLANTING
- EXISTING TREES
Deciduous
- EXISTING TREES
Mature Deciduous
- NEW LANDSCAPED AREAS
Ornamental Native Planting
1428M²
- NEW HEDGEROW PLANTING
486 LM
- KNEE RAIL FENCE
Timber
- 1.8m WELDMESH FENCE
PPC Steel
- 1.5m STOCK PROOF FENCE
Timber

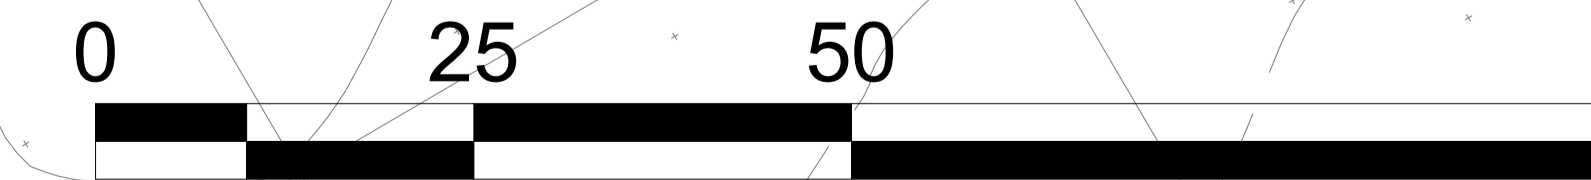

SLADEN ESTATES **PEVERIL SECURITIES**

SEL Design
Author: [Name] | Checked by: [Name] | Date: 09/12/22

PROJECT: BICESTER ARC

TITLE: PLOT 1 - OFFICE LANDSCAPE PROPOSAL

CLIENT: PEVERIL SECURITIES

SCALE (@ A1): 1:500 | PROJECT NUMBER: 16SK109 | DRAWING NUMBER: F103 | REV: []