
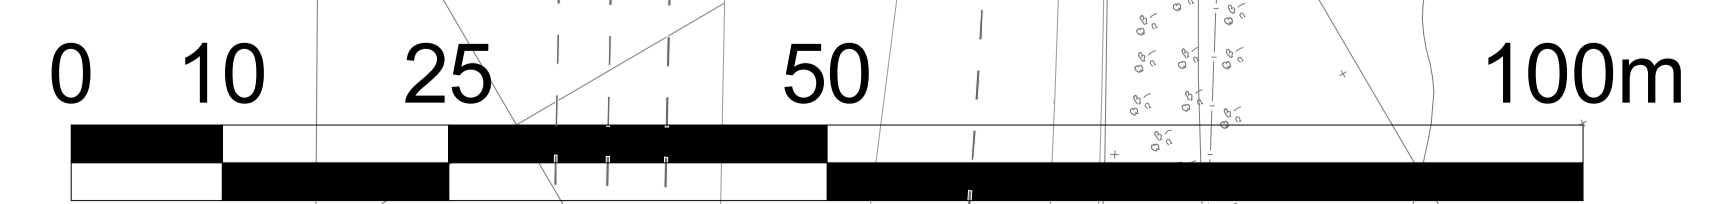


+ 66.50 PROPOSED LEVELS
+ 66.00 EXISTING LEVELS

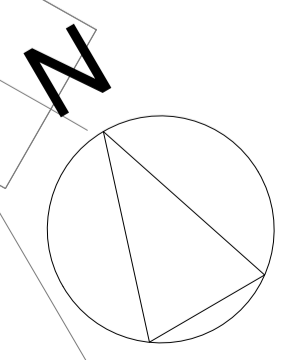

PROJECT BICESTER ARC	
TITLE PLOT 1 - OFFICE PROPOSED LEVELS	PROJECT NUMBER 16SK103

CLIENT PEVERIL SECURITIES		
DRAWN BY Author	CHECKED BY Checker	DATE 09/12/22
SCALE (@ A1) 1:500	DRAWING NUMBER F104	REV