


REVISIONS	
A	

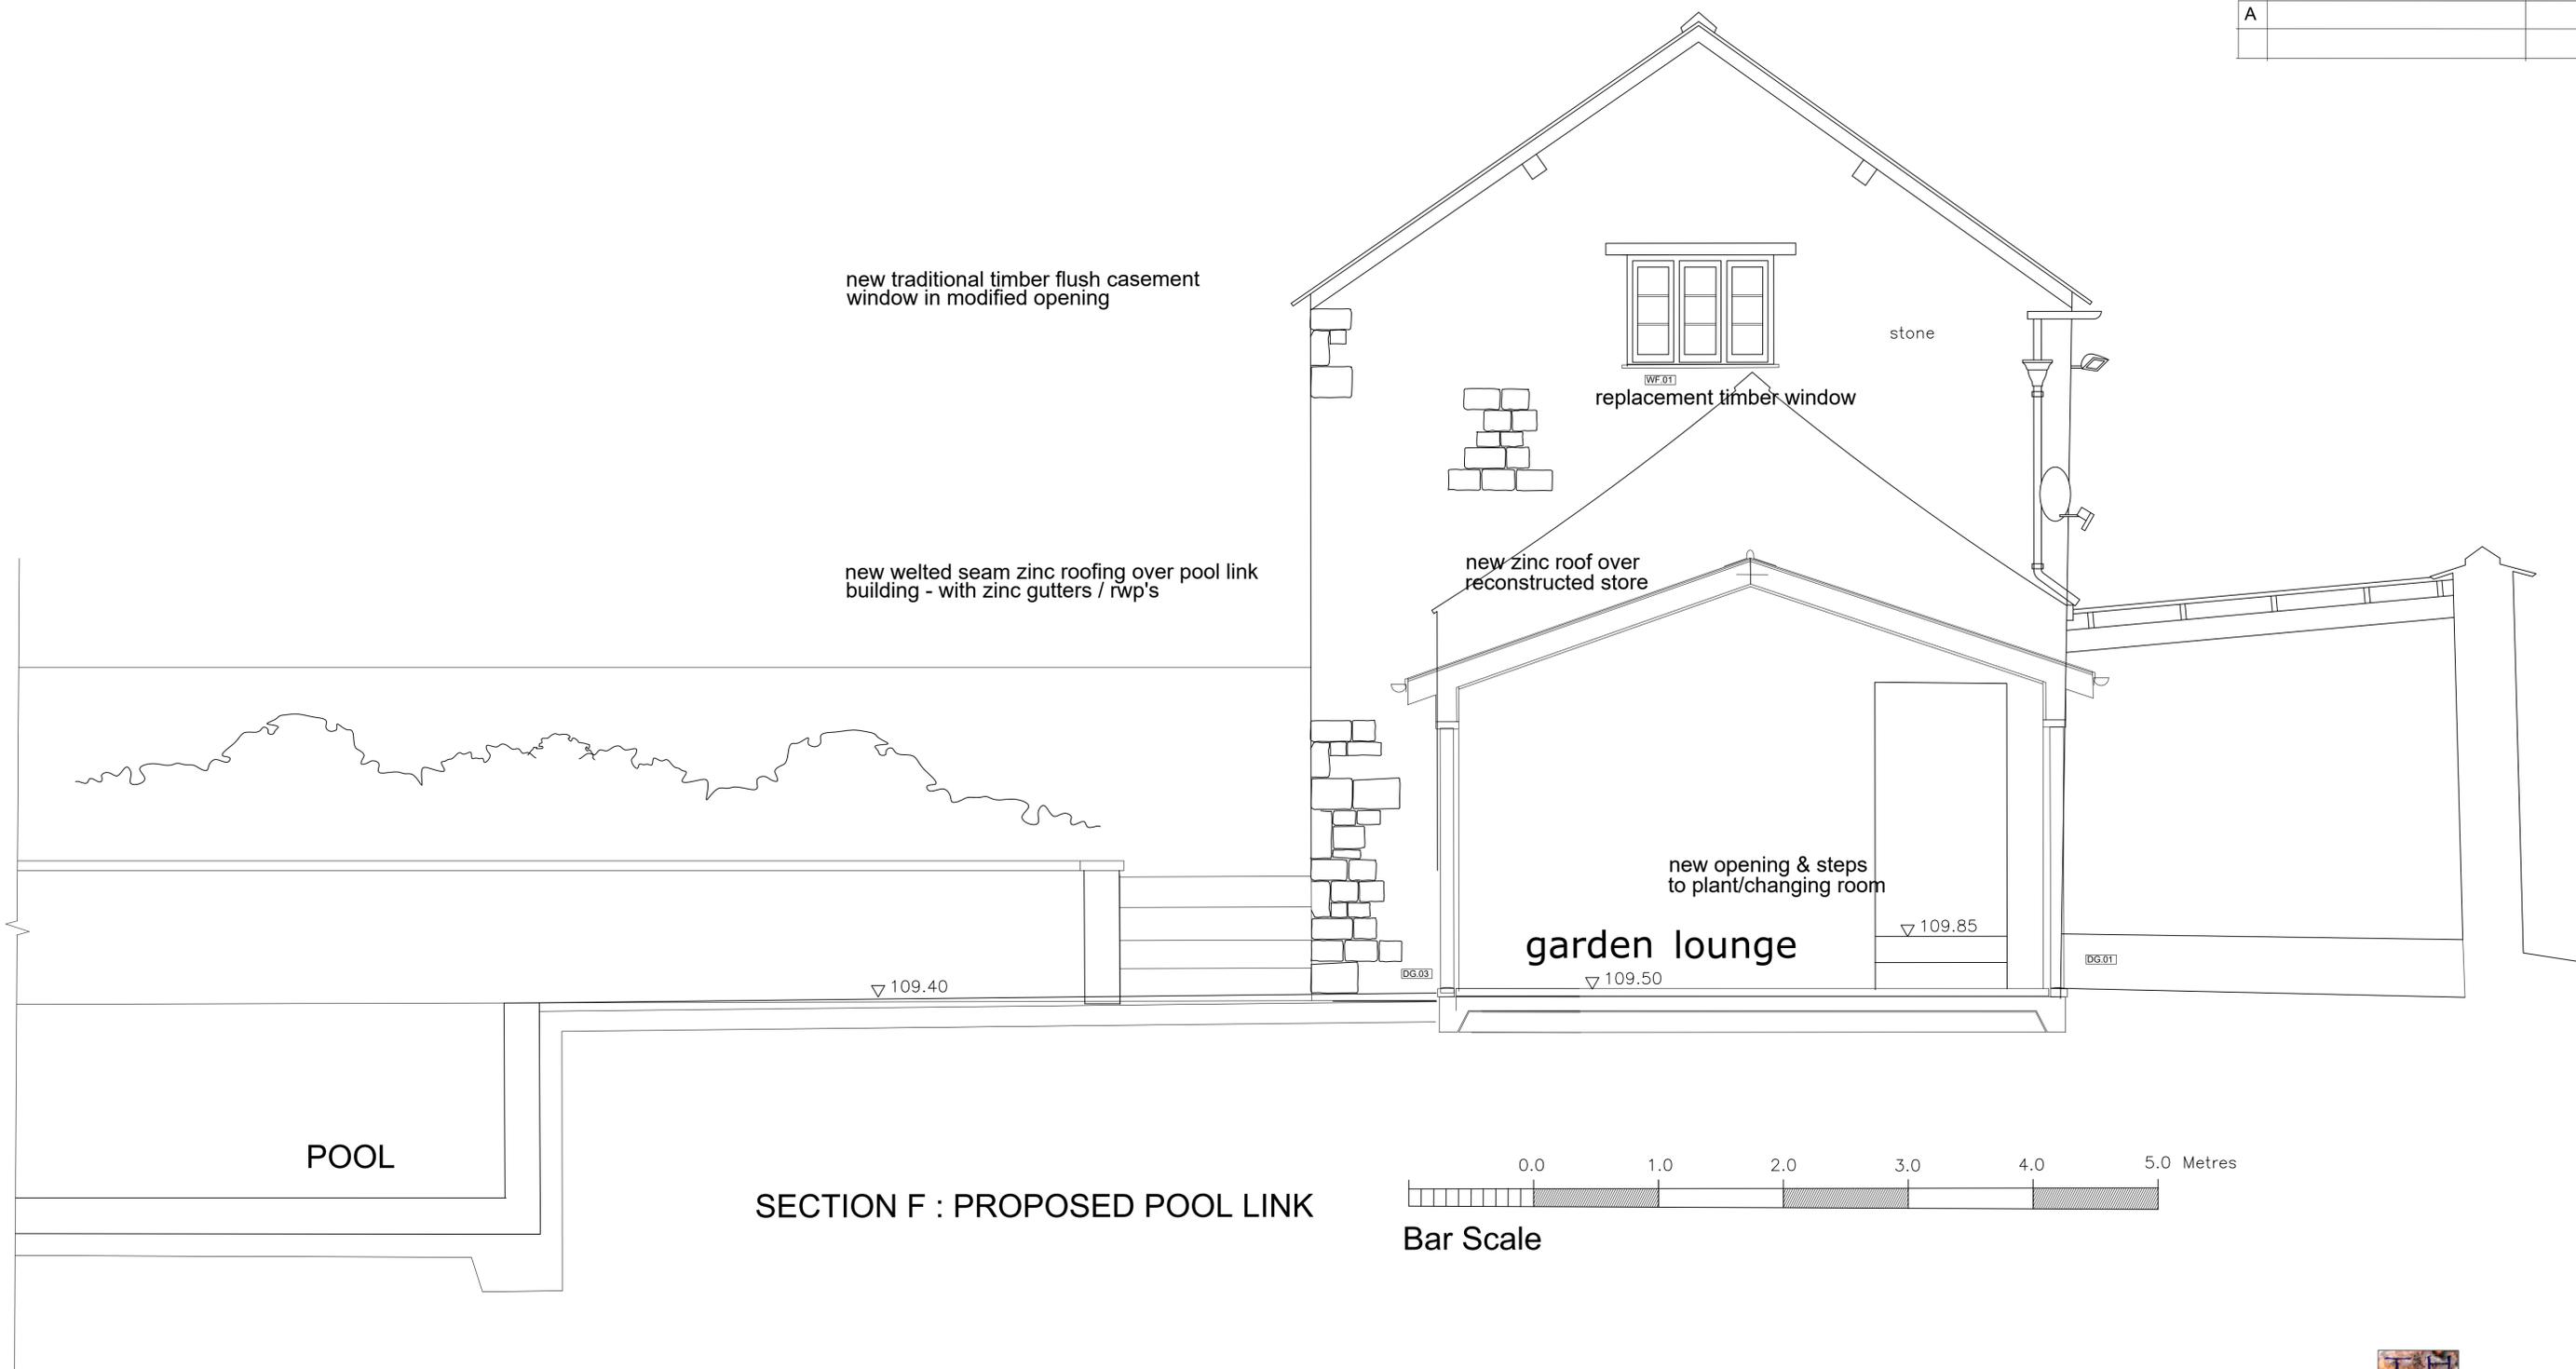


TONY HERRING ASSOCIATES LTD
CHARTERED ARCHITECTS

JOB
 CEDAR LODGE NORTH SIDE
 STÉEPLE ASTON OX25 4SE

CLIENT
 ALEX & FRANCIS PASTEUR

TITLE
 PROPOSED ALTERATIONS TO
 OUTBUILDINGS- SECTION F

SCALE 1:25	DATE Sept 2023	DRWG. REF 668.08
---------------	-------------------	---------------------