

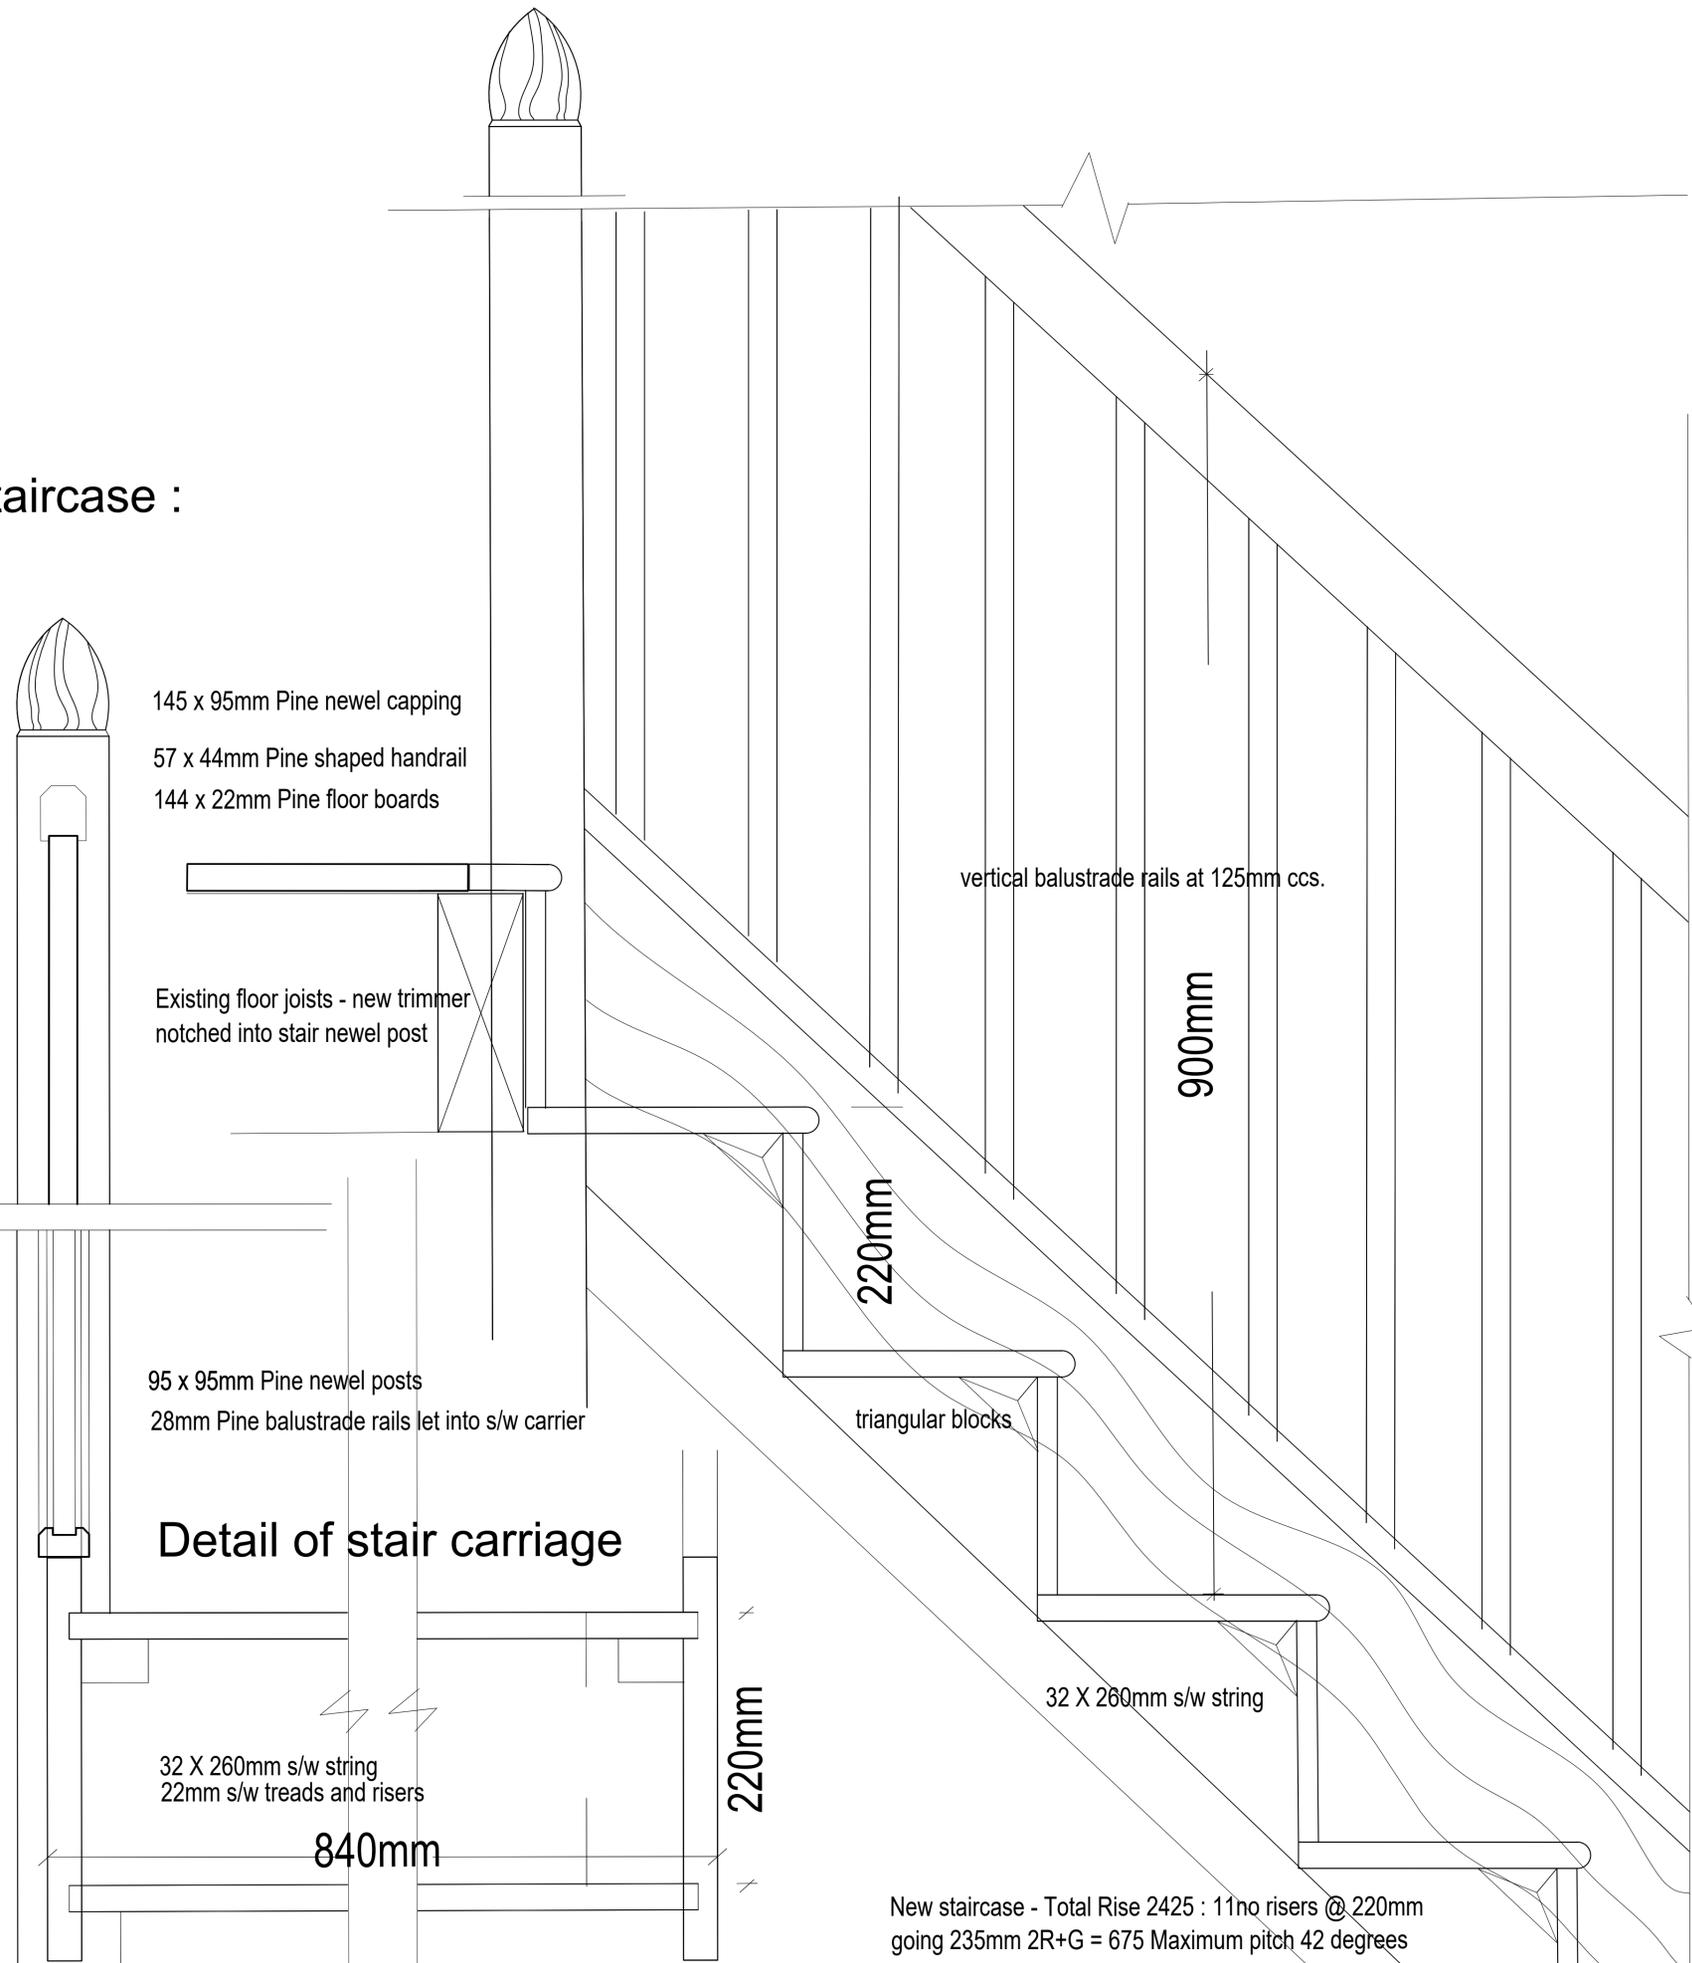


REVISIONS	Date
A	

Details of new traditional pine staircase :

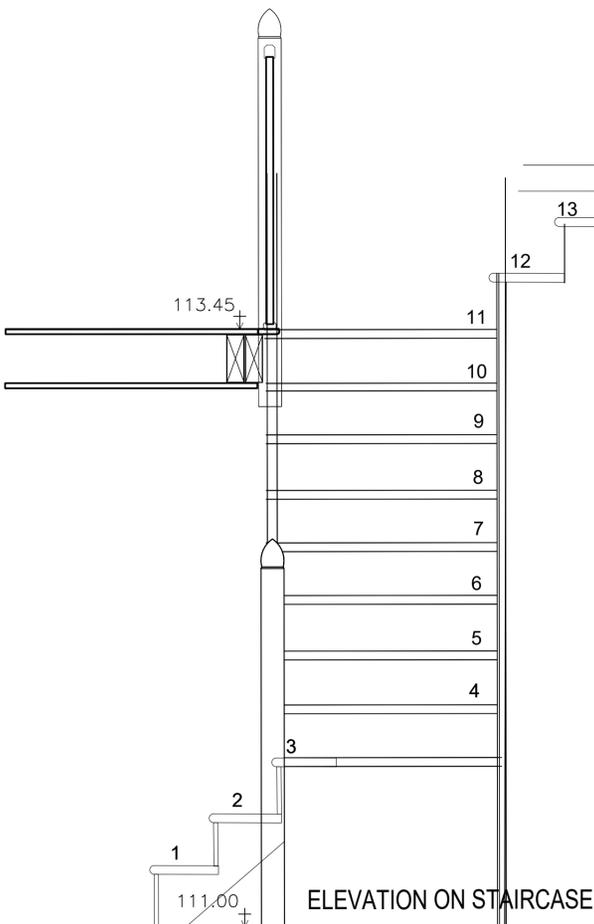

New staircase - Total Rise 2425 : 11no risers @ 220mm going 235mm 2R+G = 675 Maximum pitch 42 degrees

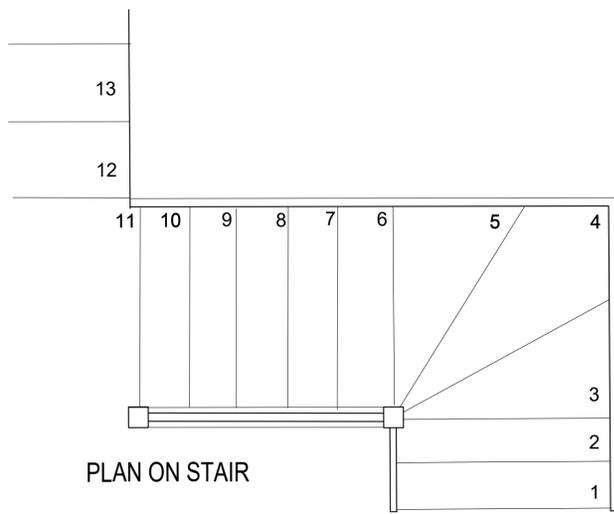

TONY HERRING ASSOCIATES LTD
 CHARTERED ARCHITECTS

JOB
 CEDAR LODGE NORTH SIDE
 STEEPLE ASTON OX25 4SE

CLIENT
 ALEX & FRANCIS PASTEUR

TITLE
 JOINERY - PROPOSED TIMBER
 STAIRCASE TO EXSTG. LIVING AREA

SCALE See figured Dims.	DATE Sept 2023	DRWG. REF 668.10
----------------------------	-------------------	---------------------