MPLEMENTATION	AND MAINTENAN	CE GUIDELINES

### .0 GENERAL

- All plants shall conform to BS 3936 and be in accordance with the National Plant Specification. Supplying nurseries shall b the Landscape'.

- Where necessary treat existing weeds with a glyphosate based herbicide and allow a suitable period as recommended by the manufacturer for this to take effect. A general purpose slow release fertiliser at the rate of 75gm/m2 and Tree Planting and Mulching Compost at the rate of 20litres/m2 are to be incorporated into the top 150mm of topsoil during final cultivations. All extraneous matter such as plastic, wood, metal and stones greater than 50mm in any dimension shall be removed from site. Tree pits are to be excavated and the base broken up a further 150mm with the sides well scarified to prevent smearing. All planting the tree, taking care to avoid underground services and cables etc.
- with minimal disturbance to the rootball and well firmed in.
- Water in all trees and shrubs at the end of each day of planting.
- Maintenance
- he site is to be visited monthly throughout the year to undertake the following operations.

- Ground Preparation

# Either : for notch planting

or : for pit planting A 900mm diameter circle shall be sprayed out at each planting station using an approved herbicide at least two veeks before planting.


- Either a for shelters or b for rabbit fence
- maintenance period.

- 600mm proprietary shelter secured with a stake/cane and ties as recommended by the manufacturer.
- are dead, dying or diseased and will replace these plants during the following planting season.
- pre-seeding fertiliser at 70 g/m2.
- brushed into the joints.

# 5.4 Initial cut When newly seeded areas reach 50mm they should be cut back to a height of 30mm and then cut twice annually in early Spring

- this time. Existing Topsoil Pre-planting herbicide application:

- contours with a fine to medium tilth.
- soil with a ribbed Cambridge roller.
- First year maintenance bare patches shall be made good at this time.
- Second and subsequent year maintenance identifed by the Contracts Manager.

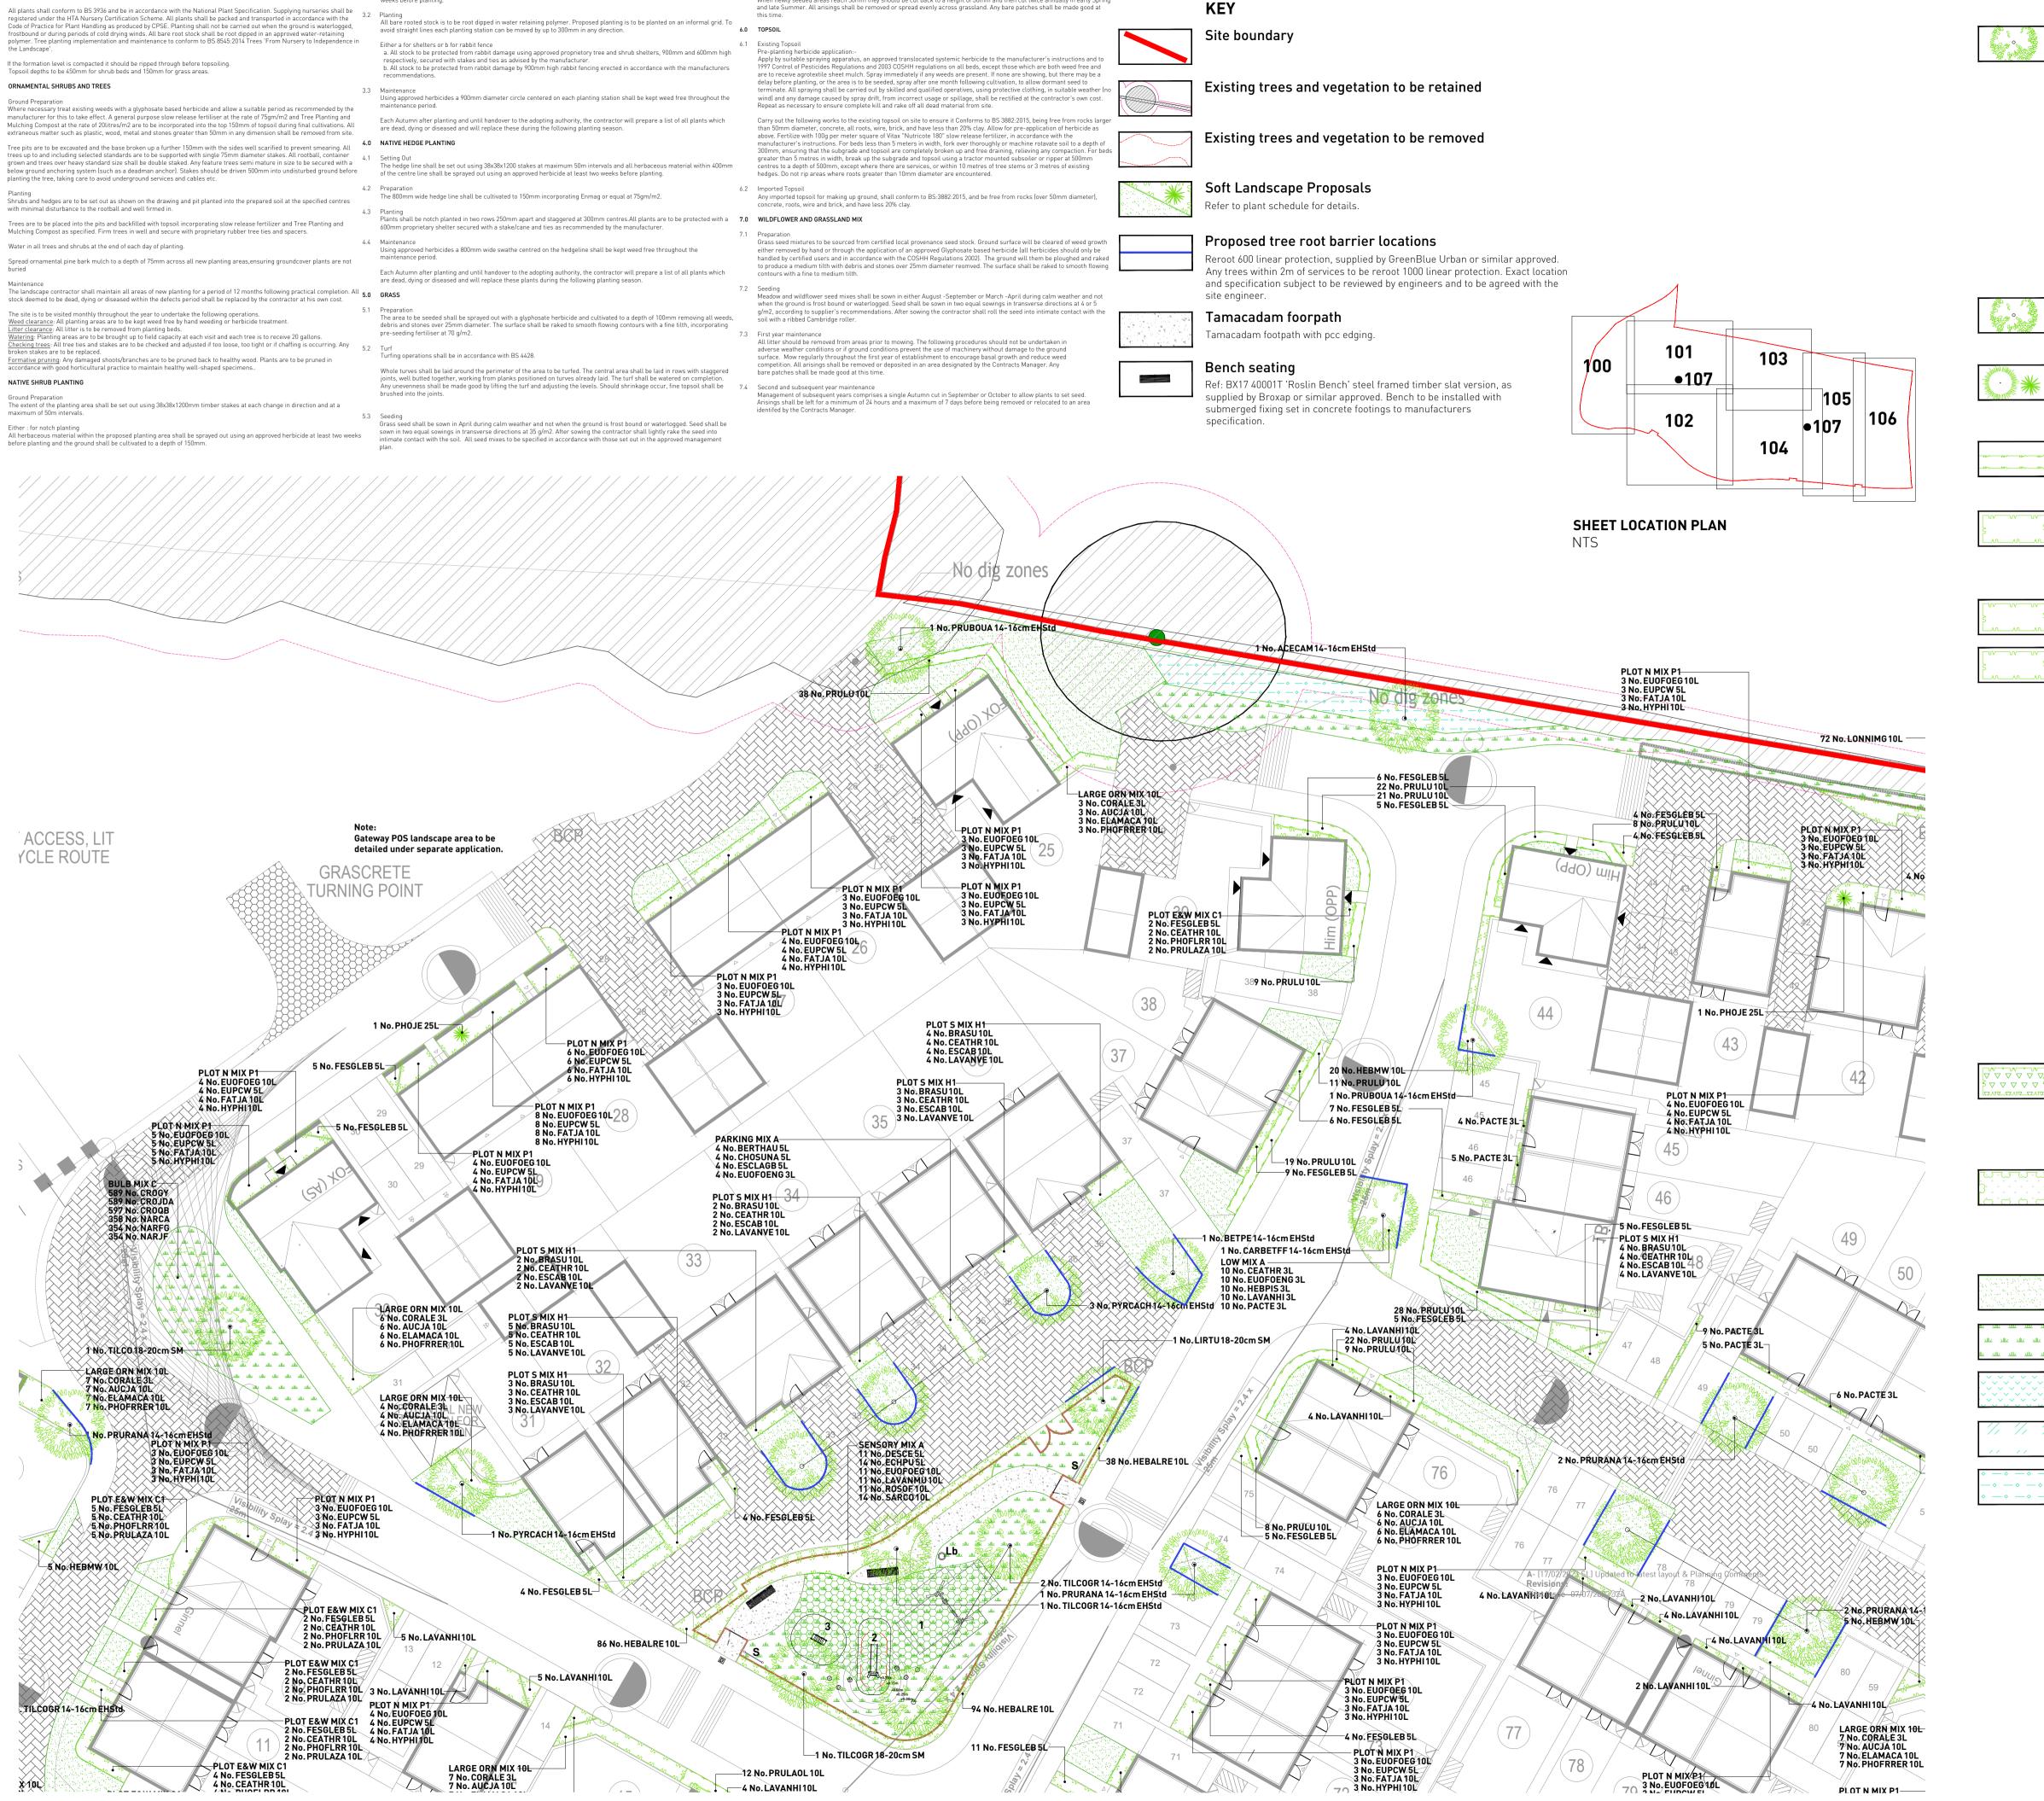

Copyright Pegasus Planning Group Ltd. Crown copyright, All rights reserved. 2015 Emapsite Licence number 0100031673. Ordnance Survey Copyright Licence number 100042093. Promap Licence number 100020449 Pegasus accepts no liability for any use of this document other than for its original purpose, or by the original client, or following Pegasus Group express agreement to such use. T 01285641717 www.pegasusgroup.co.uk

## PLANT SCHEDULE

	PROPOSED TREESABBRSPECIESCOMMON NAMESUPPLYHEIGHT (CM)GIRTHOTY [No.]ACECAMEAcer campestreCommon MapleEHStd350-425cm14-16cm5ACECAMEAcer campestre 'Elsrijk'Field Maple 'Elsrijk'EHStd350-425cm14-16cm5ACECAMEAcer campestre 'Elsrijk'Field Maple 'Elsrijk'EHStd350-425cm14-16cm5ACECAMEAcer campestre 'Elsrijk'Field Maple 'Elsrijk'EHStd350-425cm14-16cm12ALNGLAnus glutinosaCommon AlderEHStd350-425cm14-16cm12-ALNAAmelanchier lamarkiiSnowy MesipilusMulti-stem200-250cm14-16cm12-BETNBetula nigraRiver BirchEHStd350-425cm14-16cm7-CARBETFCarpins betulus 'Frans Fontaine'Hornbeam 'Frans Fontaine'EHStd350-425cm14-16cm7-CRAPRCrataegus prunifoliaPum-leaf ThornEHStd350-425cm14-16cm7-CRAPRVraus sargentii 'Rancho'Sargent Cherry 'Sunset Boulevard'EHStd350-425cm14-16cm10-PRUBANAPrunus sargentii 'Rancho'Sargent Cherry 'Sunset Boulevard'EHStd350-425cm14-16cm12-PYRCACHPyrus calleryana 'Chanticleer'Flowering Pear 'Chanticleer'EHStd350-425cm14-16cm12-PYRCACHPyrus calleryana 'Chanticleer'Flowering Pear 'Ch
	PROPOSED CONIFER TREES ABBR SPECIES COMMON NAME SUPPLY HEIGHT (CM) GIRTH QTY (No.) CEAT Cedrus atlantica 'Glauca' Atlas cedar 70-90L 175-200cm 3 - PINSY Pinus sylvestris Scotch pine 70-90L 175-200cm 6 - Total : 9 -
	PROPOSED SPECIMEN SHRUBS & CLIMBERS         ABBR       SPECIES       SUPPLY HEIGHT (CM)       HABIT       CENTRES       QTY (No.)         HYDGRAA       Hydrangea paniculata 'Grandiflora'       25L       60-80cm       Bushy       Counted       8 -         MAGSU       Magnolia 'Susan'       70L       100-125cm       Bushy       Counted       7 -         PHOJE       Phormium 'Jester'       25L       100-125cm       Triple       Crown       Counted       8 -         PHOSU       Phormium 'Sundowner'       25L       100-125cm       Triple       Crown       Counted       7 -
8m/	PROPOSED HEDGEROWSABBRSPECIESSUPPLY HEIGHT (CM) HABITCENTRES (M) QTY (No.)LIGVULigustrum vulgare10L60-80cmBushy 0.4Ctr989 -PRULAOLPrunus laurocerasus 'Otto Luyken' 10L60-80cmBushy 0.5Ctr954 -PRULUPrunus lusitanica10L80-100cmBushy 0.5Ctr803 -
	PROPOSED INDIVIDUAL SHRUBS ABBR SPECIES SUPPLY HEIGHT (CM) HABIT CENTRES (M) QTY (No.) HEBALRE Hebe albicans 'Red Edge' 10L 30−40cm 0.5Ctr 395 – HEBMW Hebe 'Mrs Winder' 10L 30−40cm Bushy 0.7Ctr 129 – LAVANHI Lavandula angustifolia 'Hidcote' 10L 30−40cm Bushy 0.7Ctr 208 – LONNIMG Lonicera nitida 'May Green' 10L 40−60cm Bushy 0.7Ctr 224 – PACTE Pachysandra terminalis 3L 15−20cm Bushy 0.5Ctr 118 –
~	PROPOSED INDIVIDUAL GRASSES ABBR SPECIES SUPPLY HABIT CENTRES (M) QTY (No.) FESGLEB Festuca glauca 'Elijah Blue' 5L Full Pot 0.7Ctr 263 –
	PROPOSED DRAMENTAL SHRUB MIXES           NIXNAME         ABR         SPECIES         SUPPLY HEIGHT [CM] HABIT         CENTRES [M] OTY [No.] PLANT TO FRONT           LARGE ORN MIX 10L         CALLE         Cornus alba 'Elegantissima'         3L         60-80cm         Bushy         0.7Ctr         264         –           LARGE ORN MIX 10L         CPAREER Photnia fraseri Rad Robin'         10L         60-80cm         Bushy         0.7Ctr         264         –           LAW ALL         CEATHR         Ceanthus thyrsifiorus repens         3L         30-40cm         Bushy         0.7Ctr         48         –           LOW MIX A         ELOFORNE Europhonia fortunel 'Emeraid In' Gold'         3L         30-40cm         Bushy         0.7Ctr         48         –           LOW MIX A         HEDEPISH Hebe pinguifolia SutherIandii'         3L         30-40cm         Bushy         0.7Ctr         48         –           LOW MIX A         LAVANHI         Lavandula angustifolia 'Hidacte'         3L         30-40cm         Bushy         0.7Ctr         48         –           LOW MIX A         EDEFORDER unontains fortunel 'Emeraid In' Gold'         3L         30-40cm         Bushy         0.7Ctr         93         –           PARKINO MIX A         EDECORDER Guonymus fortunel 'Em
	PROPOSED MARGINAL PLANTINGMIX NAMEABBRSPECIESSUPPLYHABITCENTRES (M)MIX %QTY (No.)MARGINAL MIX 3CARPRCardamine pratensis7cmPlug plant7/m²20%611–MARGINAL MIX 3CARPSCarex pseudocyperus7cmPlug plant7/m²10%311–MARGINAL MIX 3CARPICarex riparia7cmPlug plant7/m²10%311–MARGINAL MIX 3IRIPSIris pseudocorus1LFull pot7/m²10%311–MARGINAL MIX 3LYCFLLychnis flos-cuculi7cmPlug plant7/m²15%461–MARGINAL MIX 3LYTSALythrum salicaria7cmPlug plant7/m²15%461–MARGINAL MIX 3PERAM Persicaria amphibia7cmPlug plant7/m²15%461–
	PROPOSED BULBSMIX NAMEABBRSPECIESCOMMON NAMEHABITCENTRES (M)MIX %AREAQTY (No.)BULBMIX CCROGYCrocus 'Golden Yellow'DutchCrocusBulb100/m²16.6%37.1643m²3720-BULBMIX CCROUDACrocus 'Jeanne D' Arc'DutchCrocusBulb100/m²16.6%37.1643m²3720-BULBMIX CCROUBCrocus 'Jeanne D' Arc'DutchCrocusBulb100/m²16.8%37.6121m²3769-BULBMIX CNARCANarcissus 'Canaliculatus'Dwarf DaffodilsBulb60/m²16.8%37.6121m²2260-BULBMIX CNARFGNarcissus 'February Gold'Dwarf DaffodilBulb60/m²16.6%37.1643m²2237-BULBMIX CNARJFNarcissus 'Jet Fire'Dwarf DaffodilBulb60/m²16.6%37.1643m²2237-Total :223.8814m²
	PROPOSED LAWN TURF (or similar approved) MIX NAME SEED MIX SUPPLIER AREA Medalion Turf Rolawn Limited 3530.8366m <sup>2</sup> PROPOSED AMENITY SEED MIX (or similar approved) MIX NAME SEED MIX SUPPLIER AREA DENSITY A22 (Low Maintenance) Amenity Germinal GB Limited 2801.1511m <sup>2</sup> 50g/m <sup>2</sup> PROPOSED WILDFLOWER MEADOW (or similar approved) MIX NAME SEED MIX SUPPLIER AREA DENSITY EM3 – Special Gen. Purpose Meadow Emorsgate Seeds 257.8847m <sup>2</sup> 4g/m <sup>2</sup> PROPOSED WELTAND WILDFLOWER MEADOW (or similar approved) MIX NAME SEED MIX SUPPLIER AREA DENSITY EM8 – Meadow Mix for Wetlands Emorsgate Seeds 3888.7698m <sup>2</sup> 4g/m <sup>2</sup> PROPOSED HEDGEROW EDGE MEADOW MIX (or similar approved) MIX NAME SEED MIX SUPPLIER AREA DENSITY EH1 – HEDGEROW MIXTURE Emorsgate Seeds 133.4728m <sup>2</sup> 4g/m <sup>2</sup>
	<ul> <li>NOTES</li> <li>All these, feature shrubs, climbers, shrubs and hedgerows to be planted in accordance with certification and maintenance guidelines. Atl landscape proposals must be referred to the Structural Engineer during foundation design. No tree, feature shrub, climber, shrubs and bedgerows species, size or locations should be altered without prior approval.</li> <li>Individual shrub/herbaceous/grass species to be planted in groups of 5.9.</li> <li>Individual shrub/herbaceous/grass species to be planted in groups of 5.9.</li> <li>Native hedgerow shrubs to be planted on a double is taggered for with planted at the front of the shrub herbaceous/grass species to be planted on a double to the stagerous whrubs to be planted on a double to stagerous whrubs to be planted on a double to stagerous whrub to be planted on a double to stagerous whrub to be planted on a double to stagerous whrubs to be planted on a double to the same guidelines. Any feathered stock is to have a upright central stern furnishipe mentation and an intenance guidelines. Any feathered stock is to have a upright central stern furnishipe mentation and an intenance guidelines. Any feathered stock is to have a upright central stern. Intervision agraphened with whe the planten to the double to the same grant of the same of planting.</li> <li>Pont margin planting to be sourced from certified tocal provenance plant stock.</li> <li>Shop crieps and balait fue condrance with the implementation and animenance guidelines.</li> <li>Poltan the yare planted with the implementation and maintenance guidelines.</li> <li>Poltan they are planted to be adjusted if necessary nake minor adjustments to tree position to a among and they are planted to the datast is for more datast. They more datast is t</li></ul>

: 07/07/2022 Date : JZA Drawn by Checked by : JZA/SL : 1 : 250 @ A1 Scale

f planting is required outside the October-March season, bare root shrubs will be replaced

by 3L pot grown plants, and trees will be replaced by a containerised equivalent to be

approved by the project landscape architect.

NORTH