



REV	DATE	DESCRIPTION

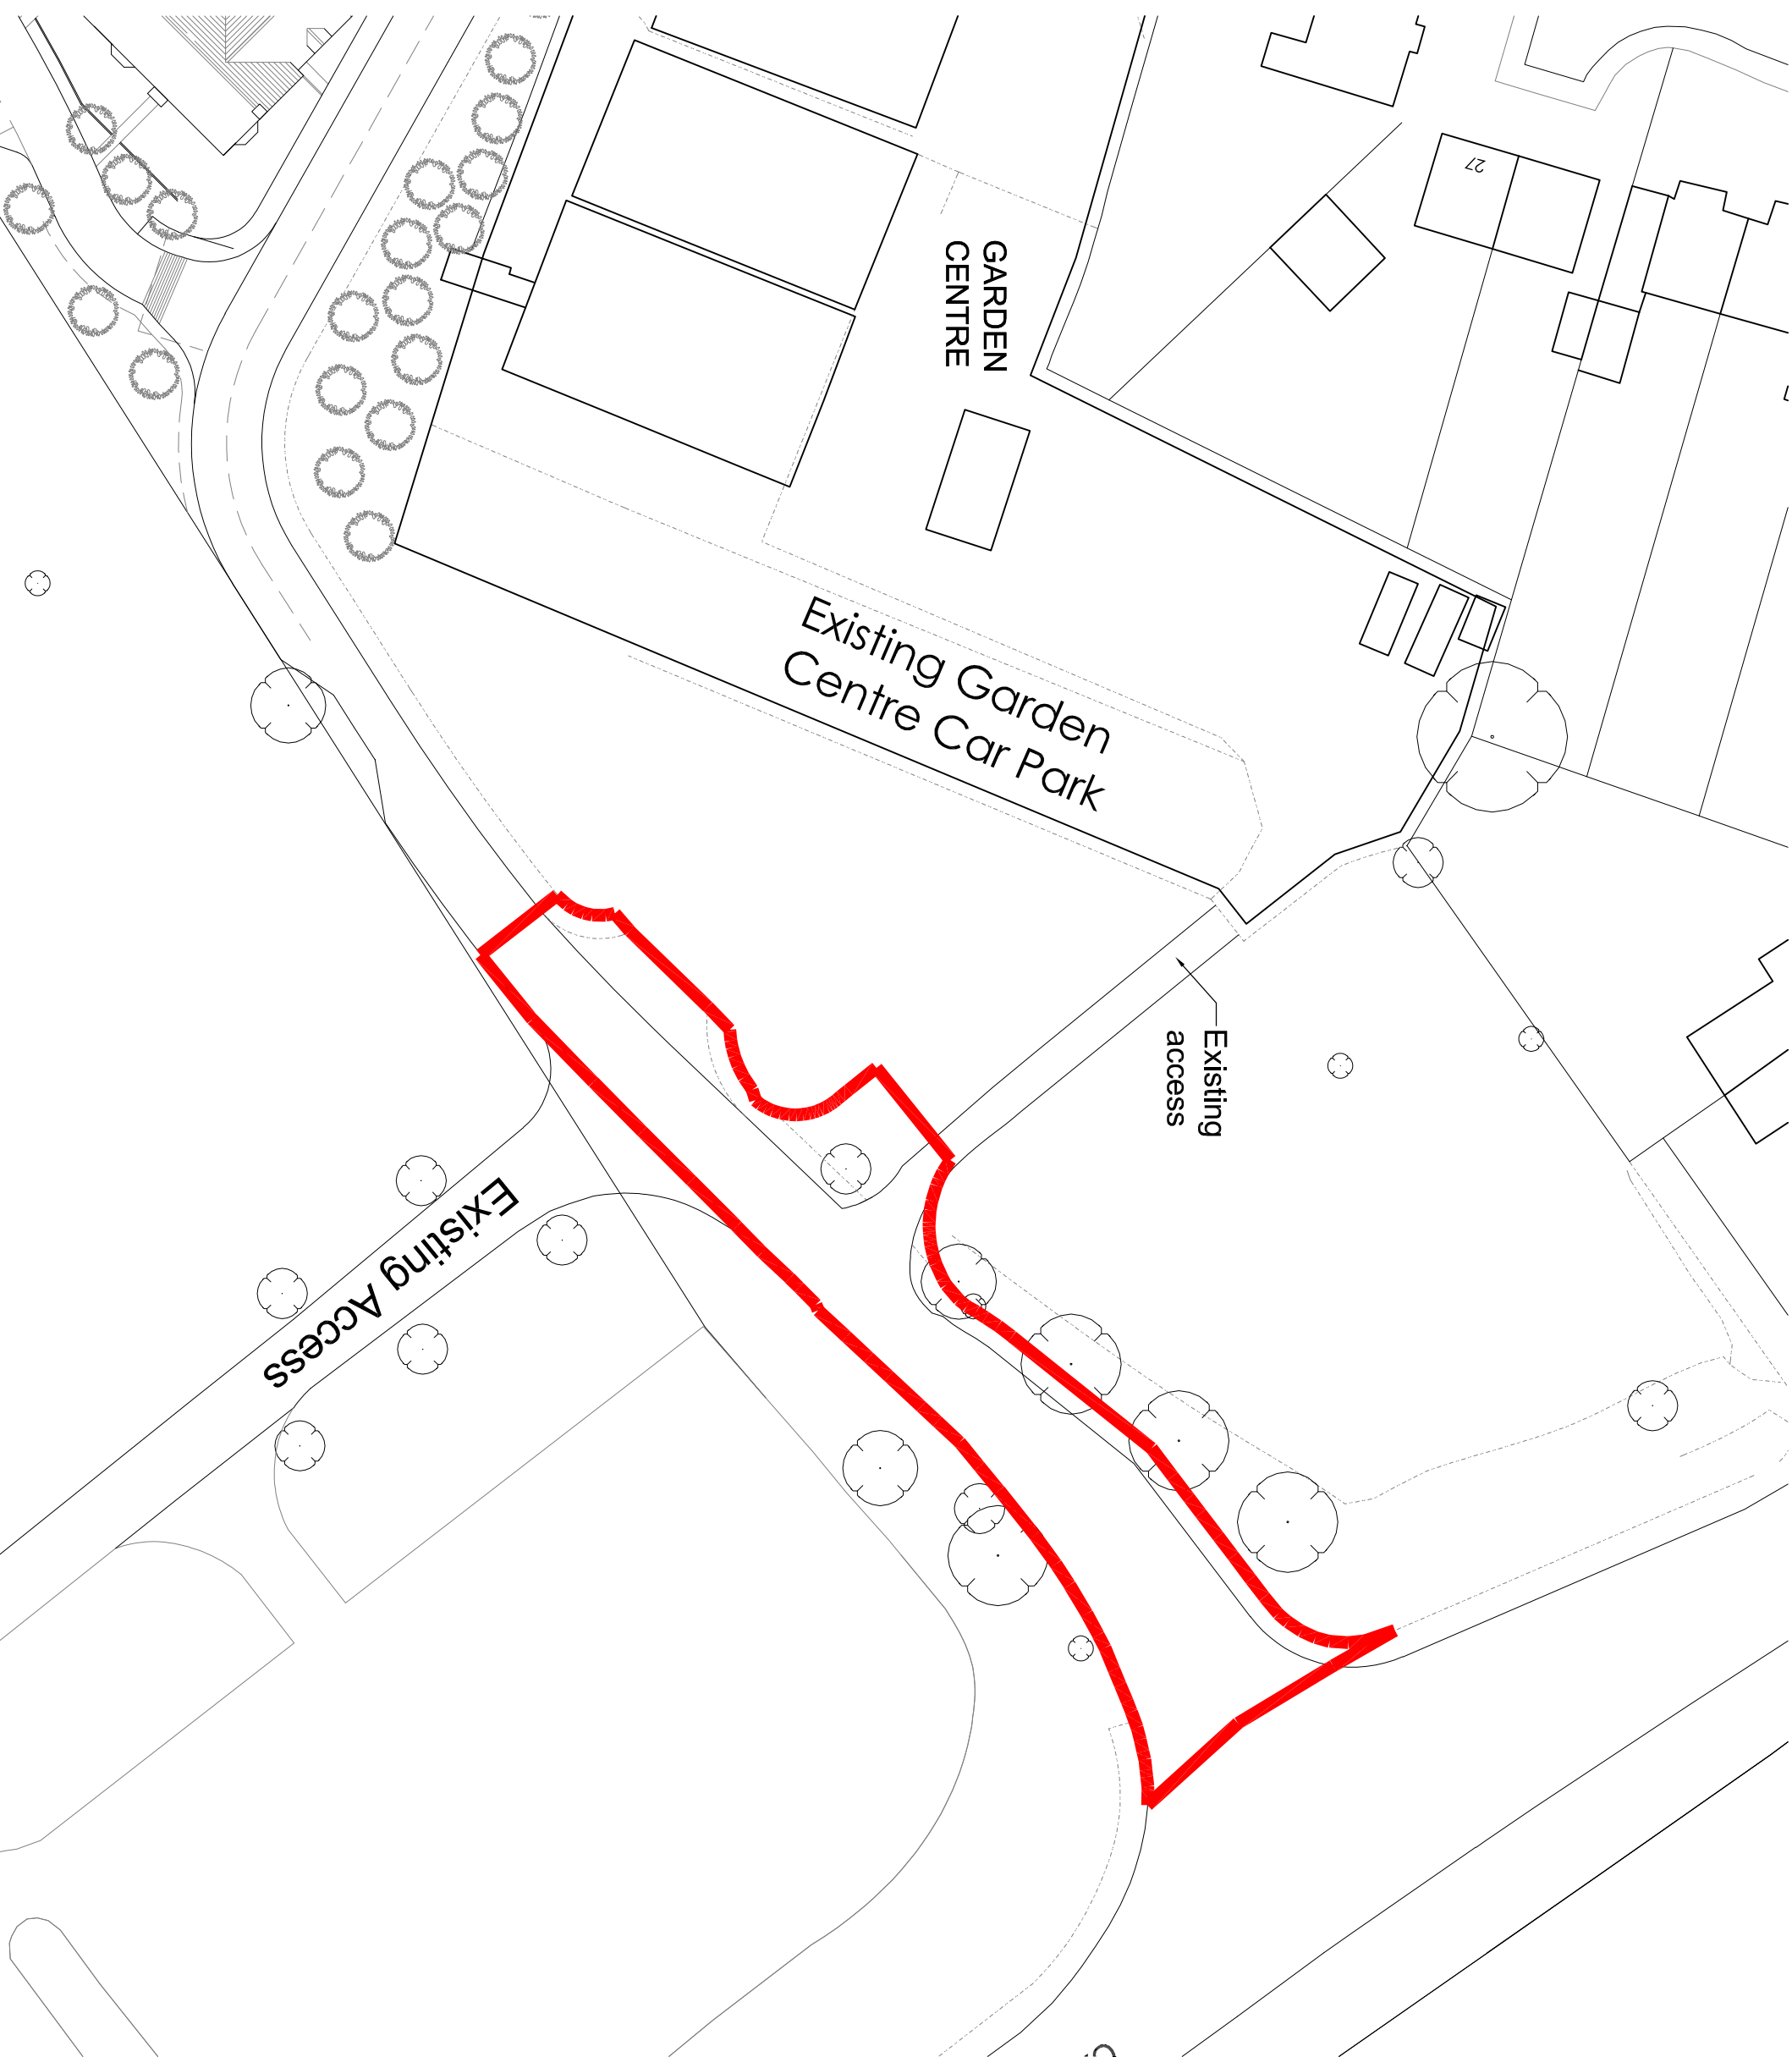


CALA GROUP LIMITED
Riverside House, Kildpur Lane, Woodburn Green
Hitch, Wymondley, Bakingshaw Lane, HP10 0JT
Tel: 01628 536200 Fax: 01628 536201
DX: 123610 Woodburn Green Email: info@cala.co.uk

Cotefield Farm, Bodicote	
Garden Centre Access Location Plan	
Scale 1:500 @ A3	Dwg No. CFB_FULL_PLN_209
Date 02.02.2017	Rev
Drawn	

1:500 @ A3
0 10m 20m 30m 40m