



2.2 Scheme Changes Update

Consented June 2023 Scheme - South-West Elevation

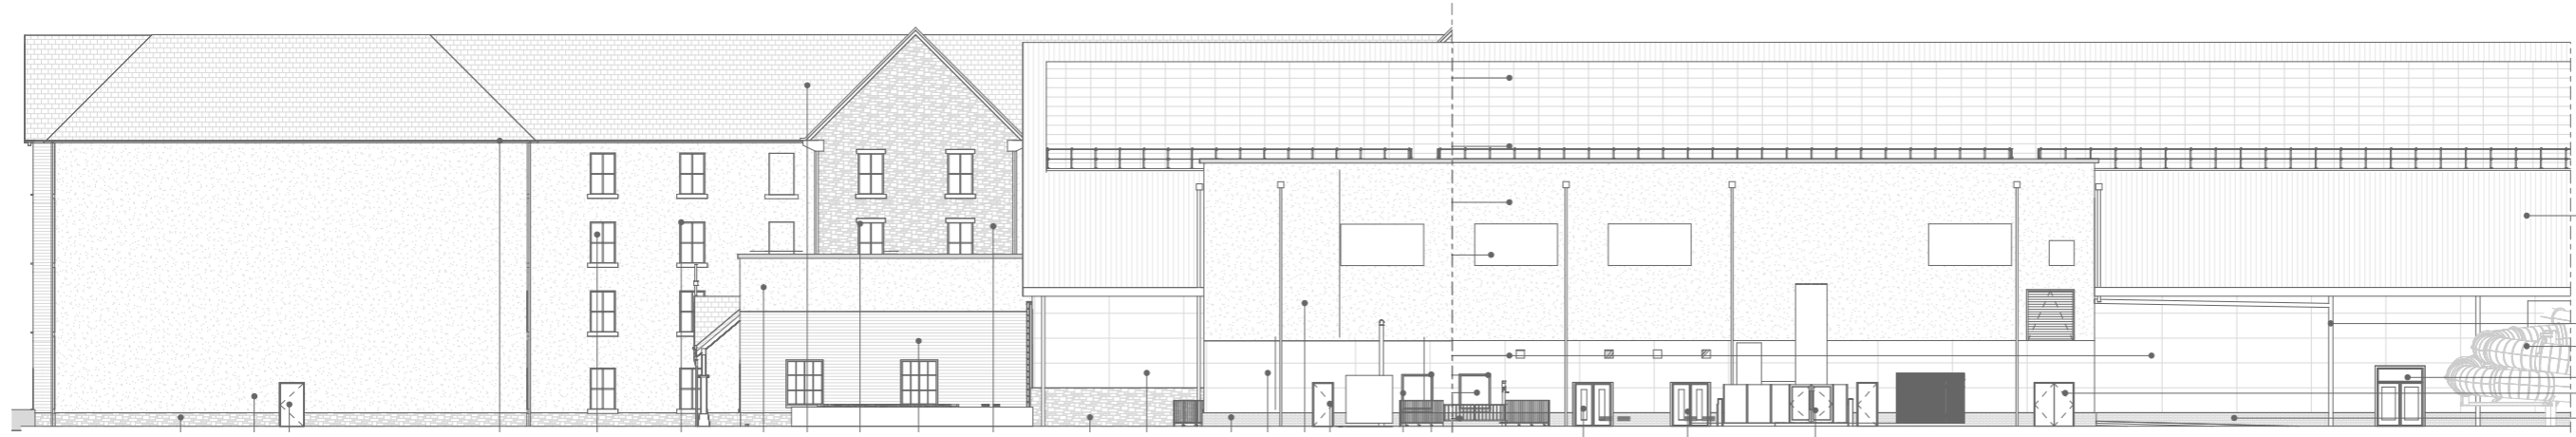

Proposed Amended Scheme - South-West Elevation


- ① Introduction of Ventilation grilles above all guestroom windows
- ② Change of rear of hotel from stone to timber with timber surrounds and metal sills
- ③ Reduction of brick plinth to back of house areas of water building / change to buff brick from blue brick material

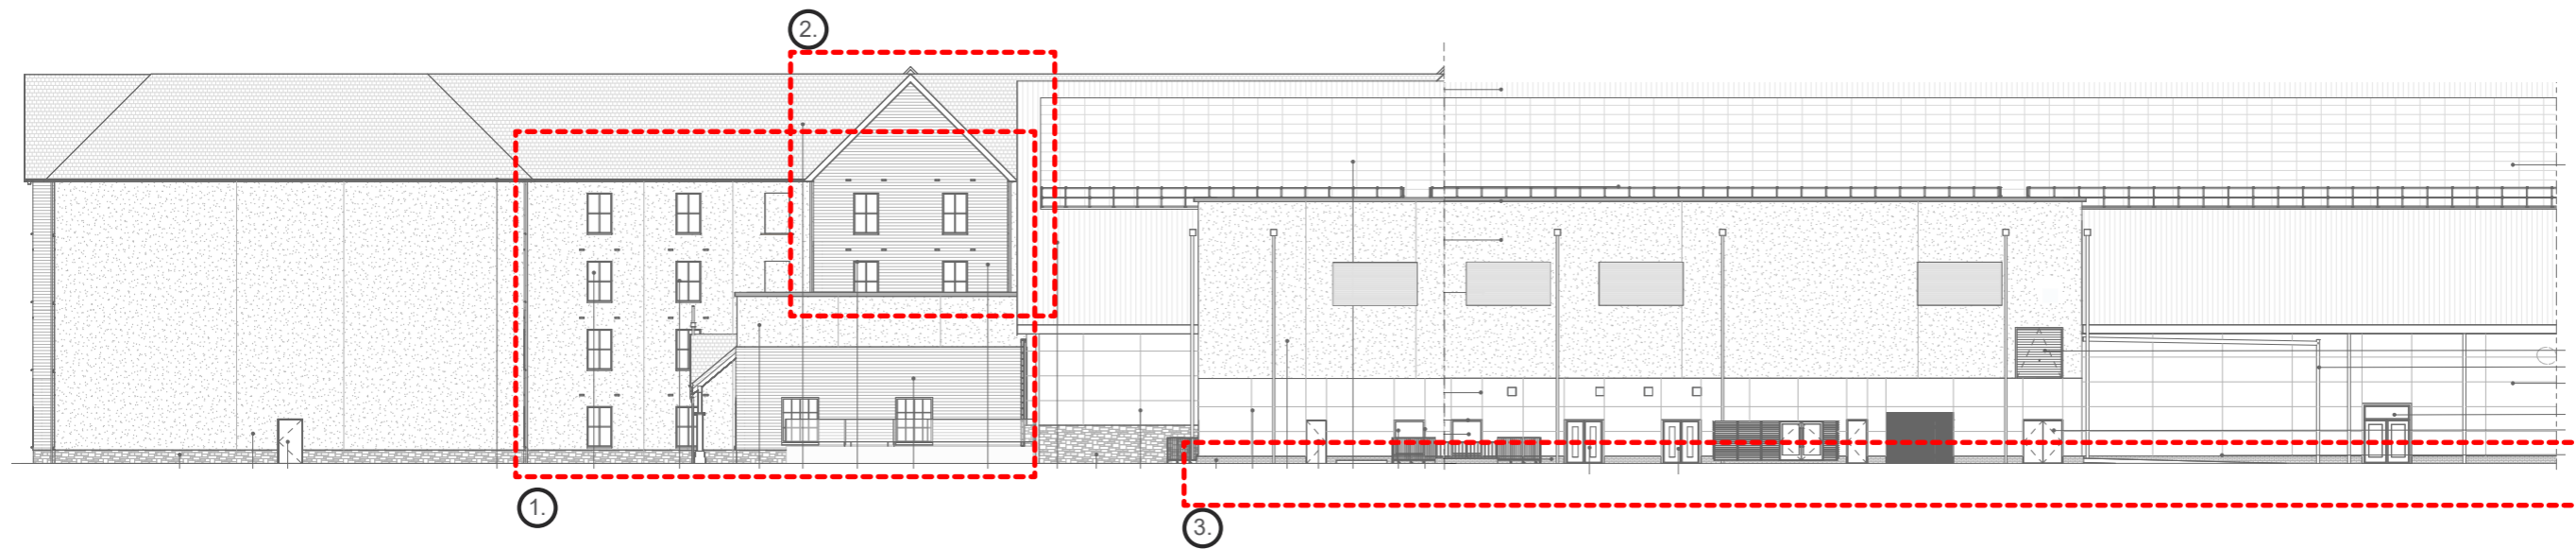




2.2 Scheme Changes Update


Consented June 2023 Scheme - South-East Elevation

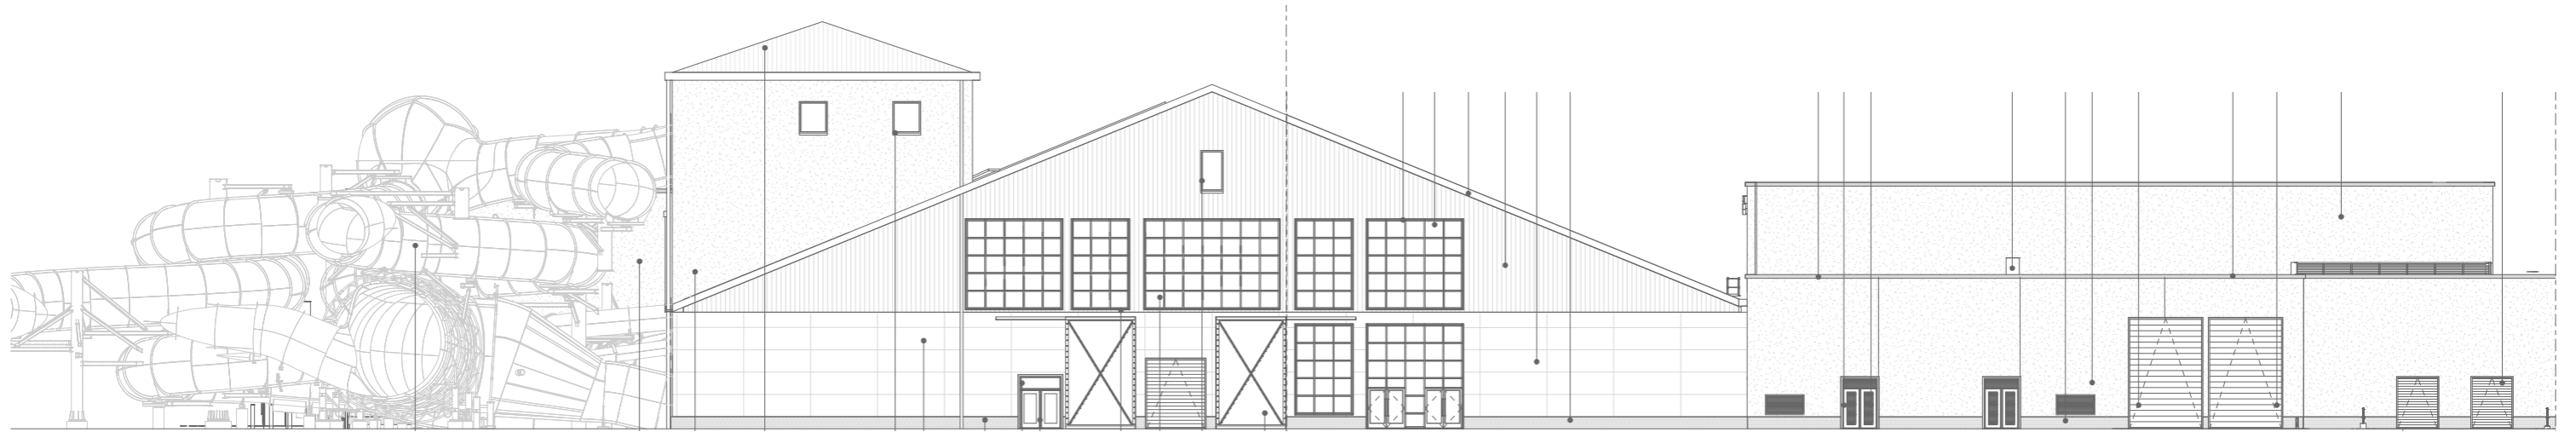

Proposed Amended Scheme - South-East Elevation

- ① Change from stone to buff brick to back of house areas of waterpark building
- ② Change to buff brick from blue brick material
- ③ Minor width increase to roof access platform
- ④ Introduce rain water pipe to corner of building

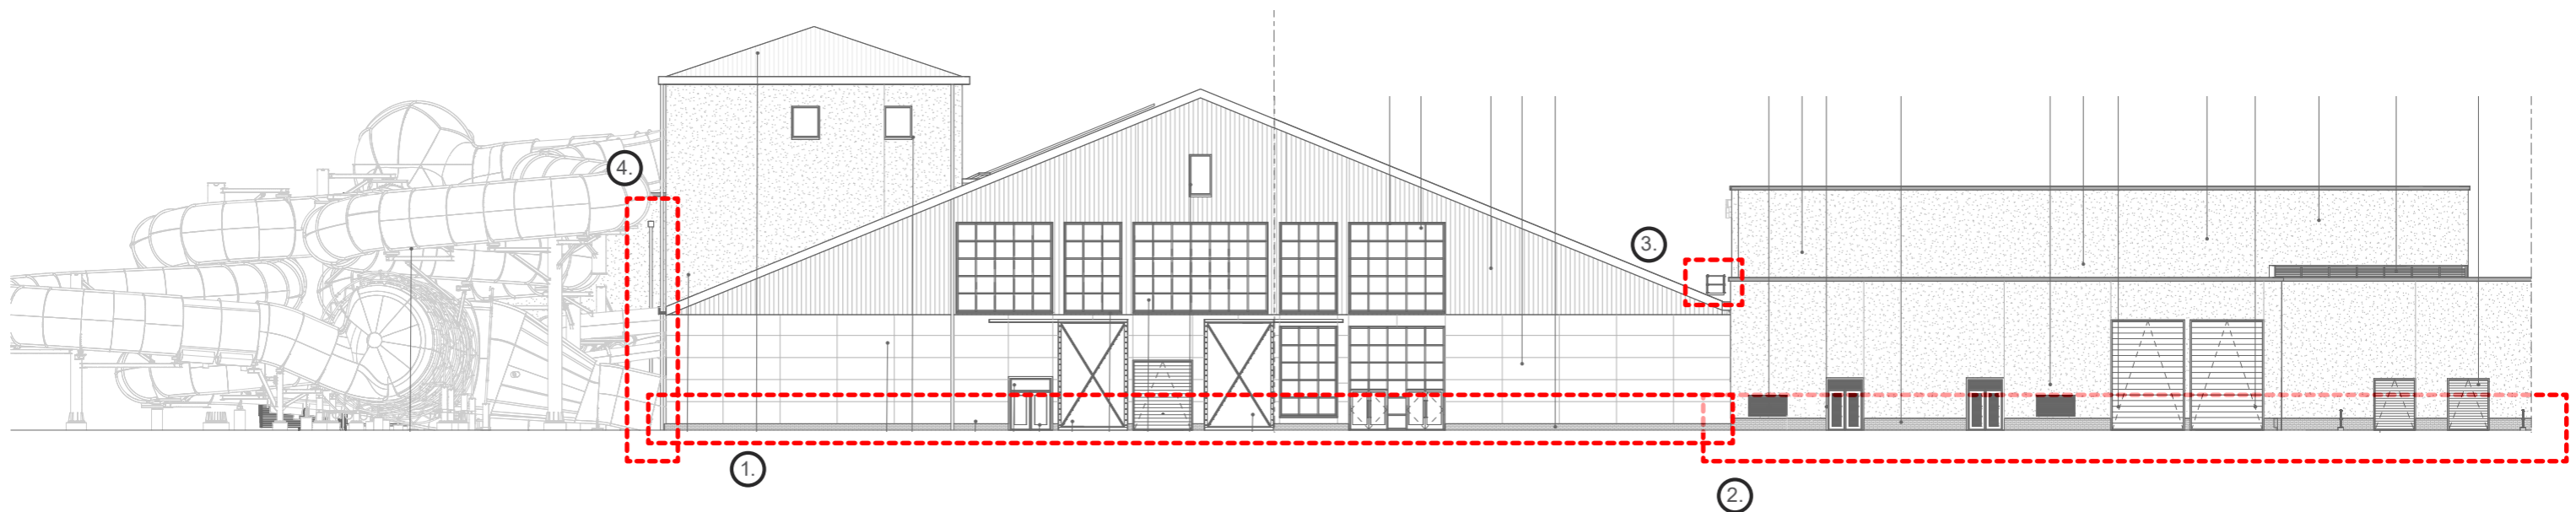

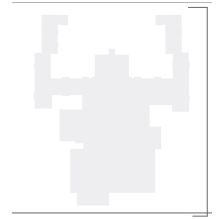

2.2 Scheme Changes Update

Consented June 2023 Scheme - South-East Elevation



Proposed Amended Scheme - South-East Elevation

- 1. Introduction of Ventilation grilles above all guestroom windows






2.2 Scheme Changes Update

Consented June 2023 Scheme - North-East Elevation



Proposed Amended Scheme - North-East Elevation

- ① Introduction of Ventilation grilles above all guestroom windows
- ② Reposition slot windows to eaves.
- ③ Re align windows above porte cochere

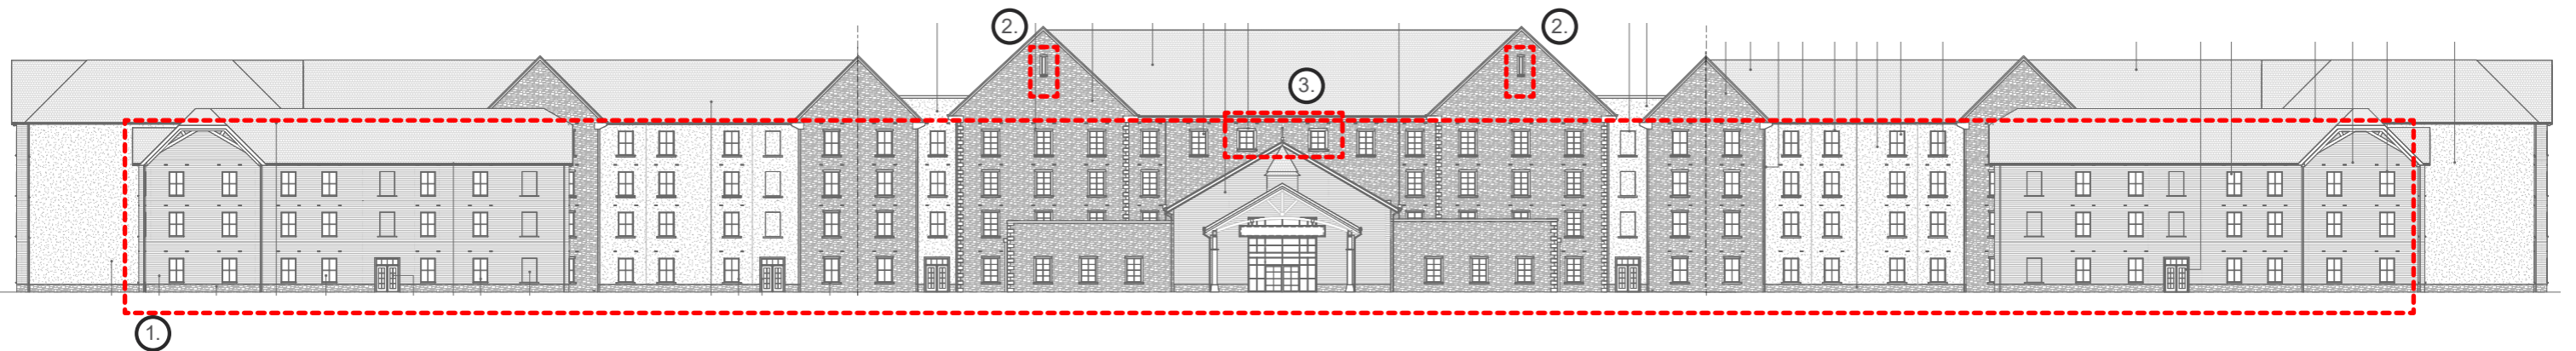

3.0 Appendix

3.1 Consented Scheme - June 2023


3.1 Consented Scheme

Consented Scheme June 2023 - Basement Plan




3.1 Consented Scheme

Consented Scheme June 2023 - Ground Floor

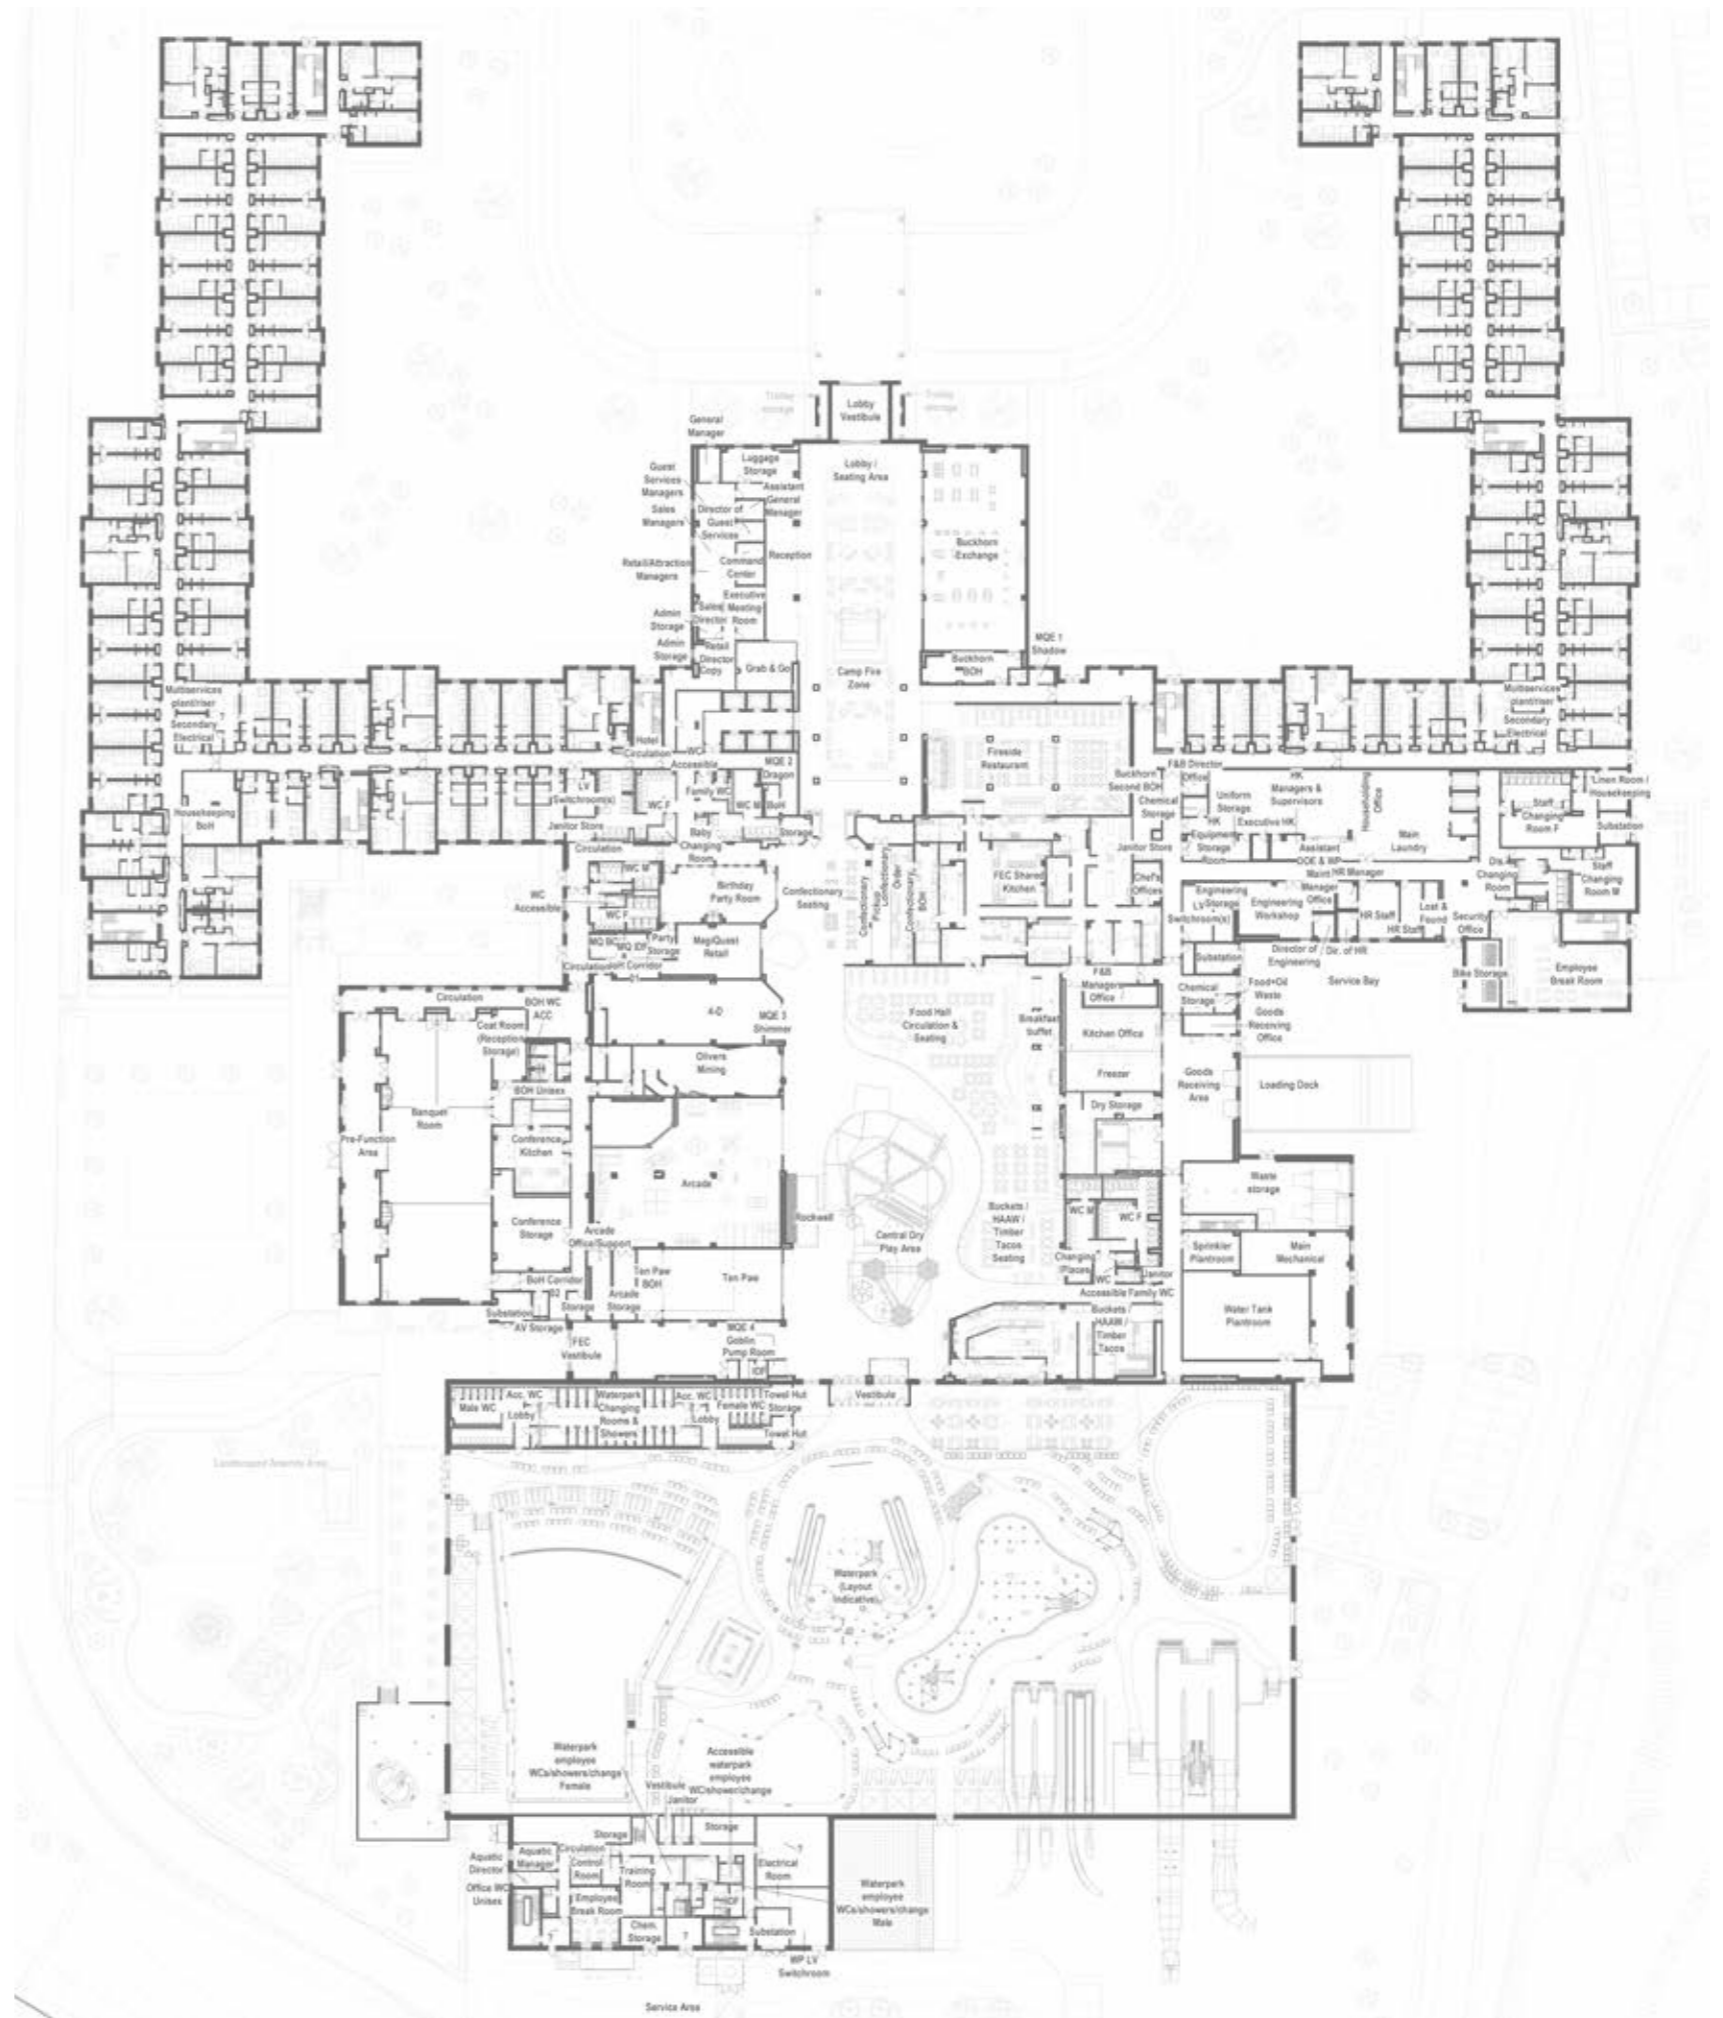


3.1 Consented Scheme

Consented Scheme June 2023 - Second Floor

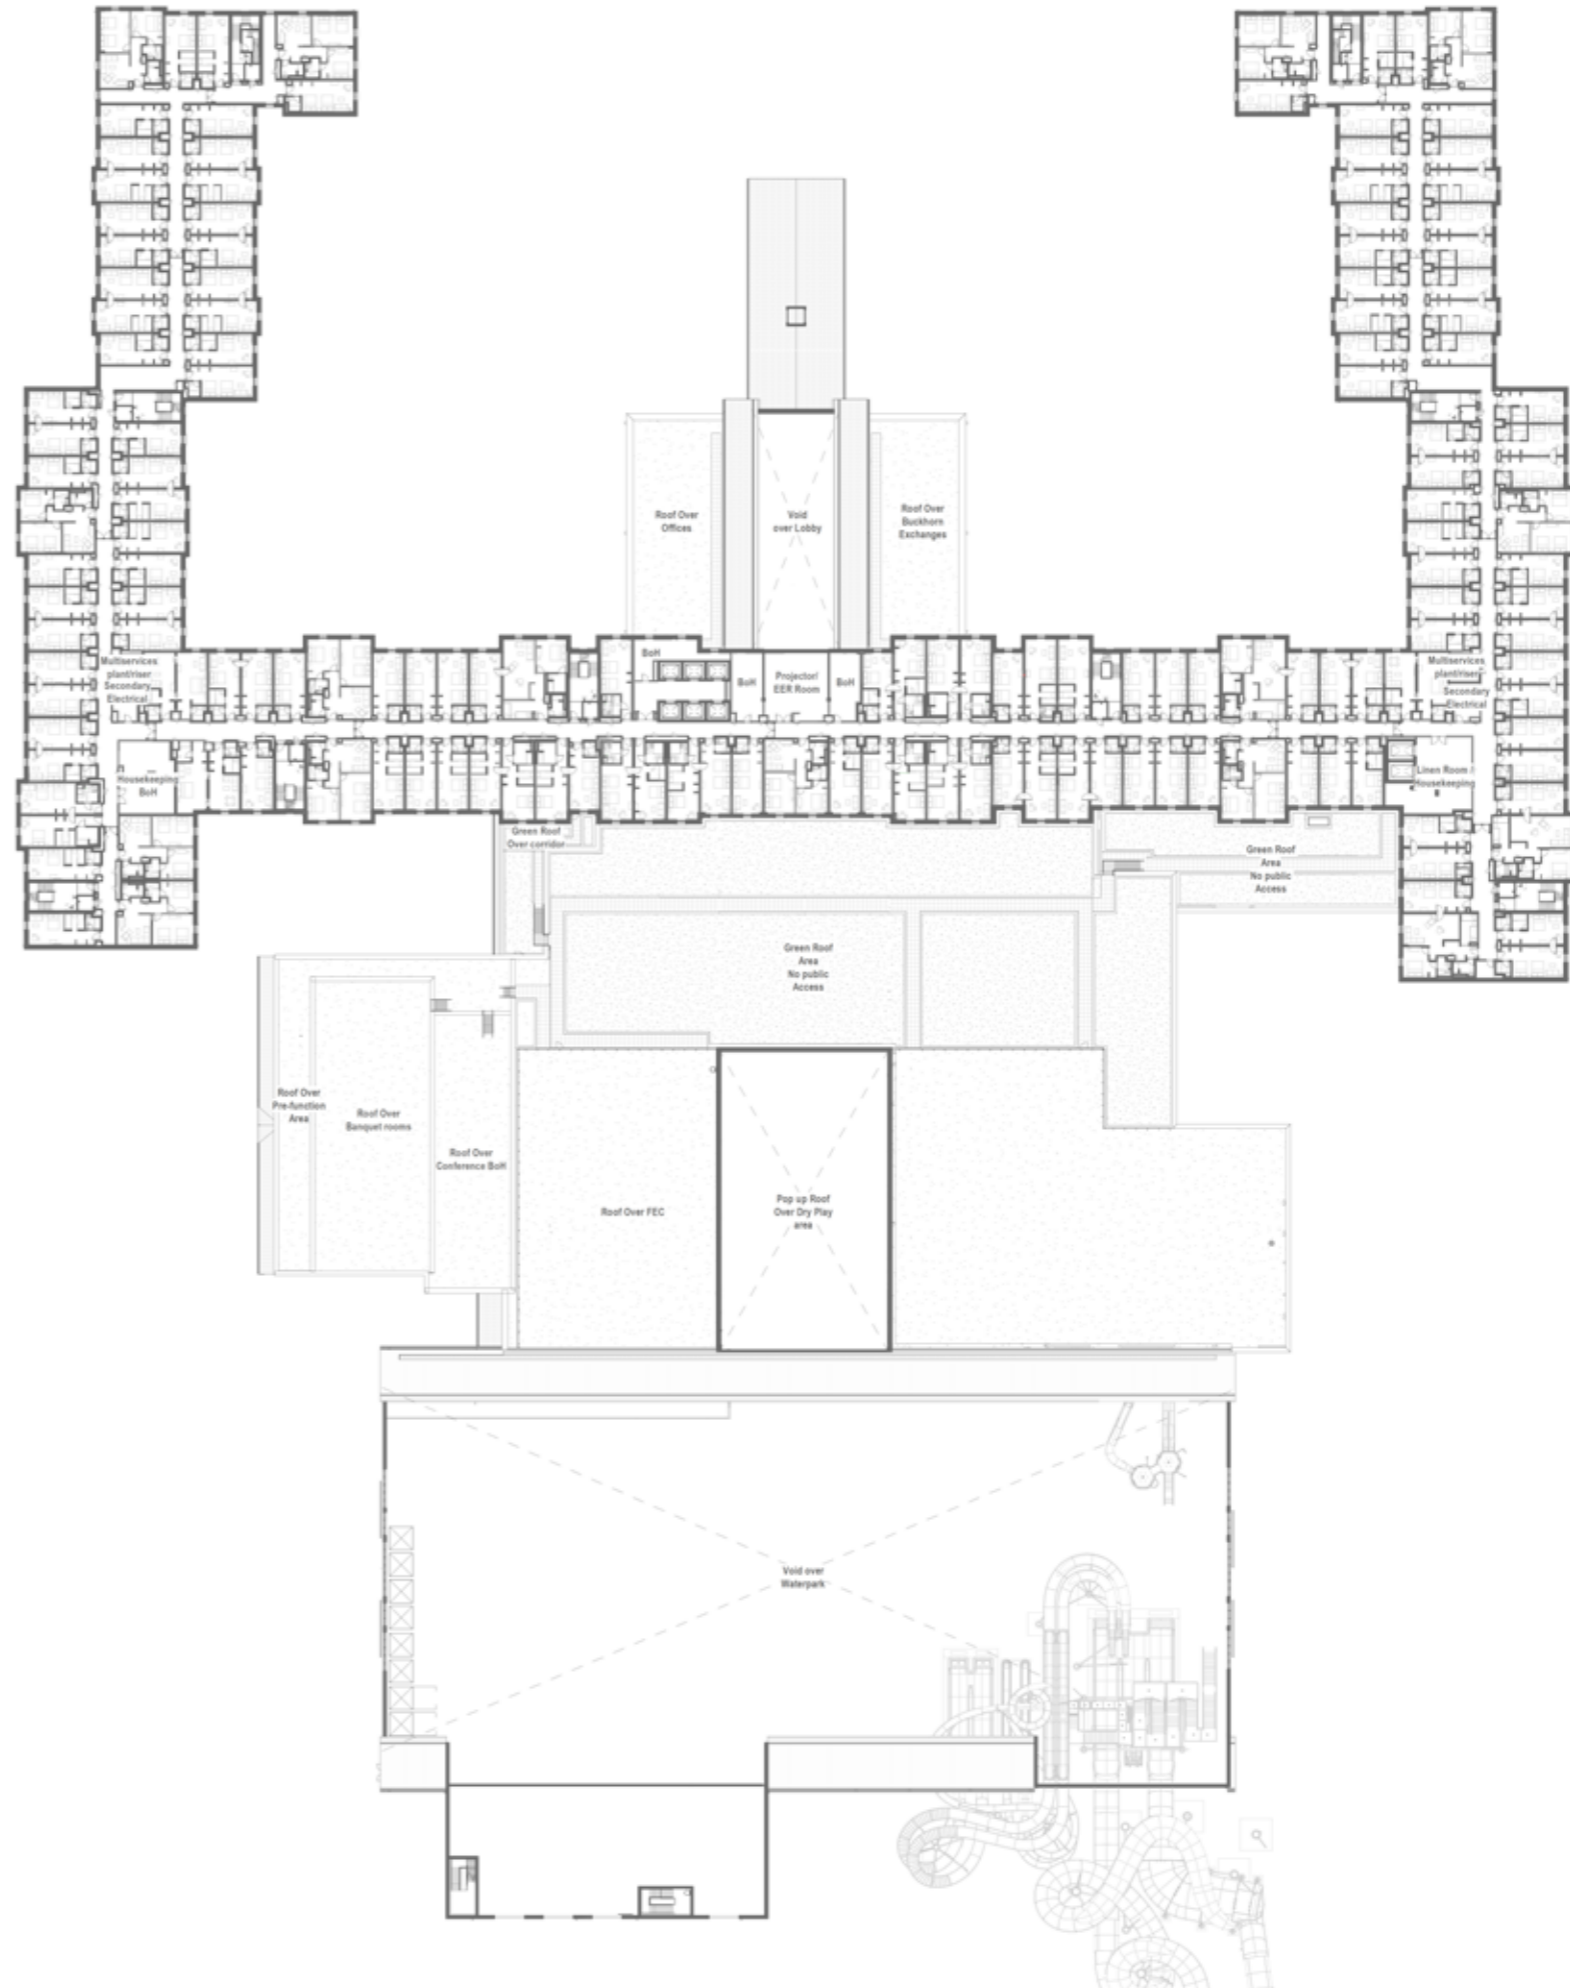


3.1 Consented Scheme

Consented Scheme June 2023 - Third Floor

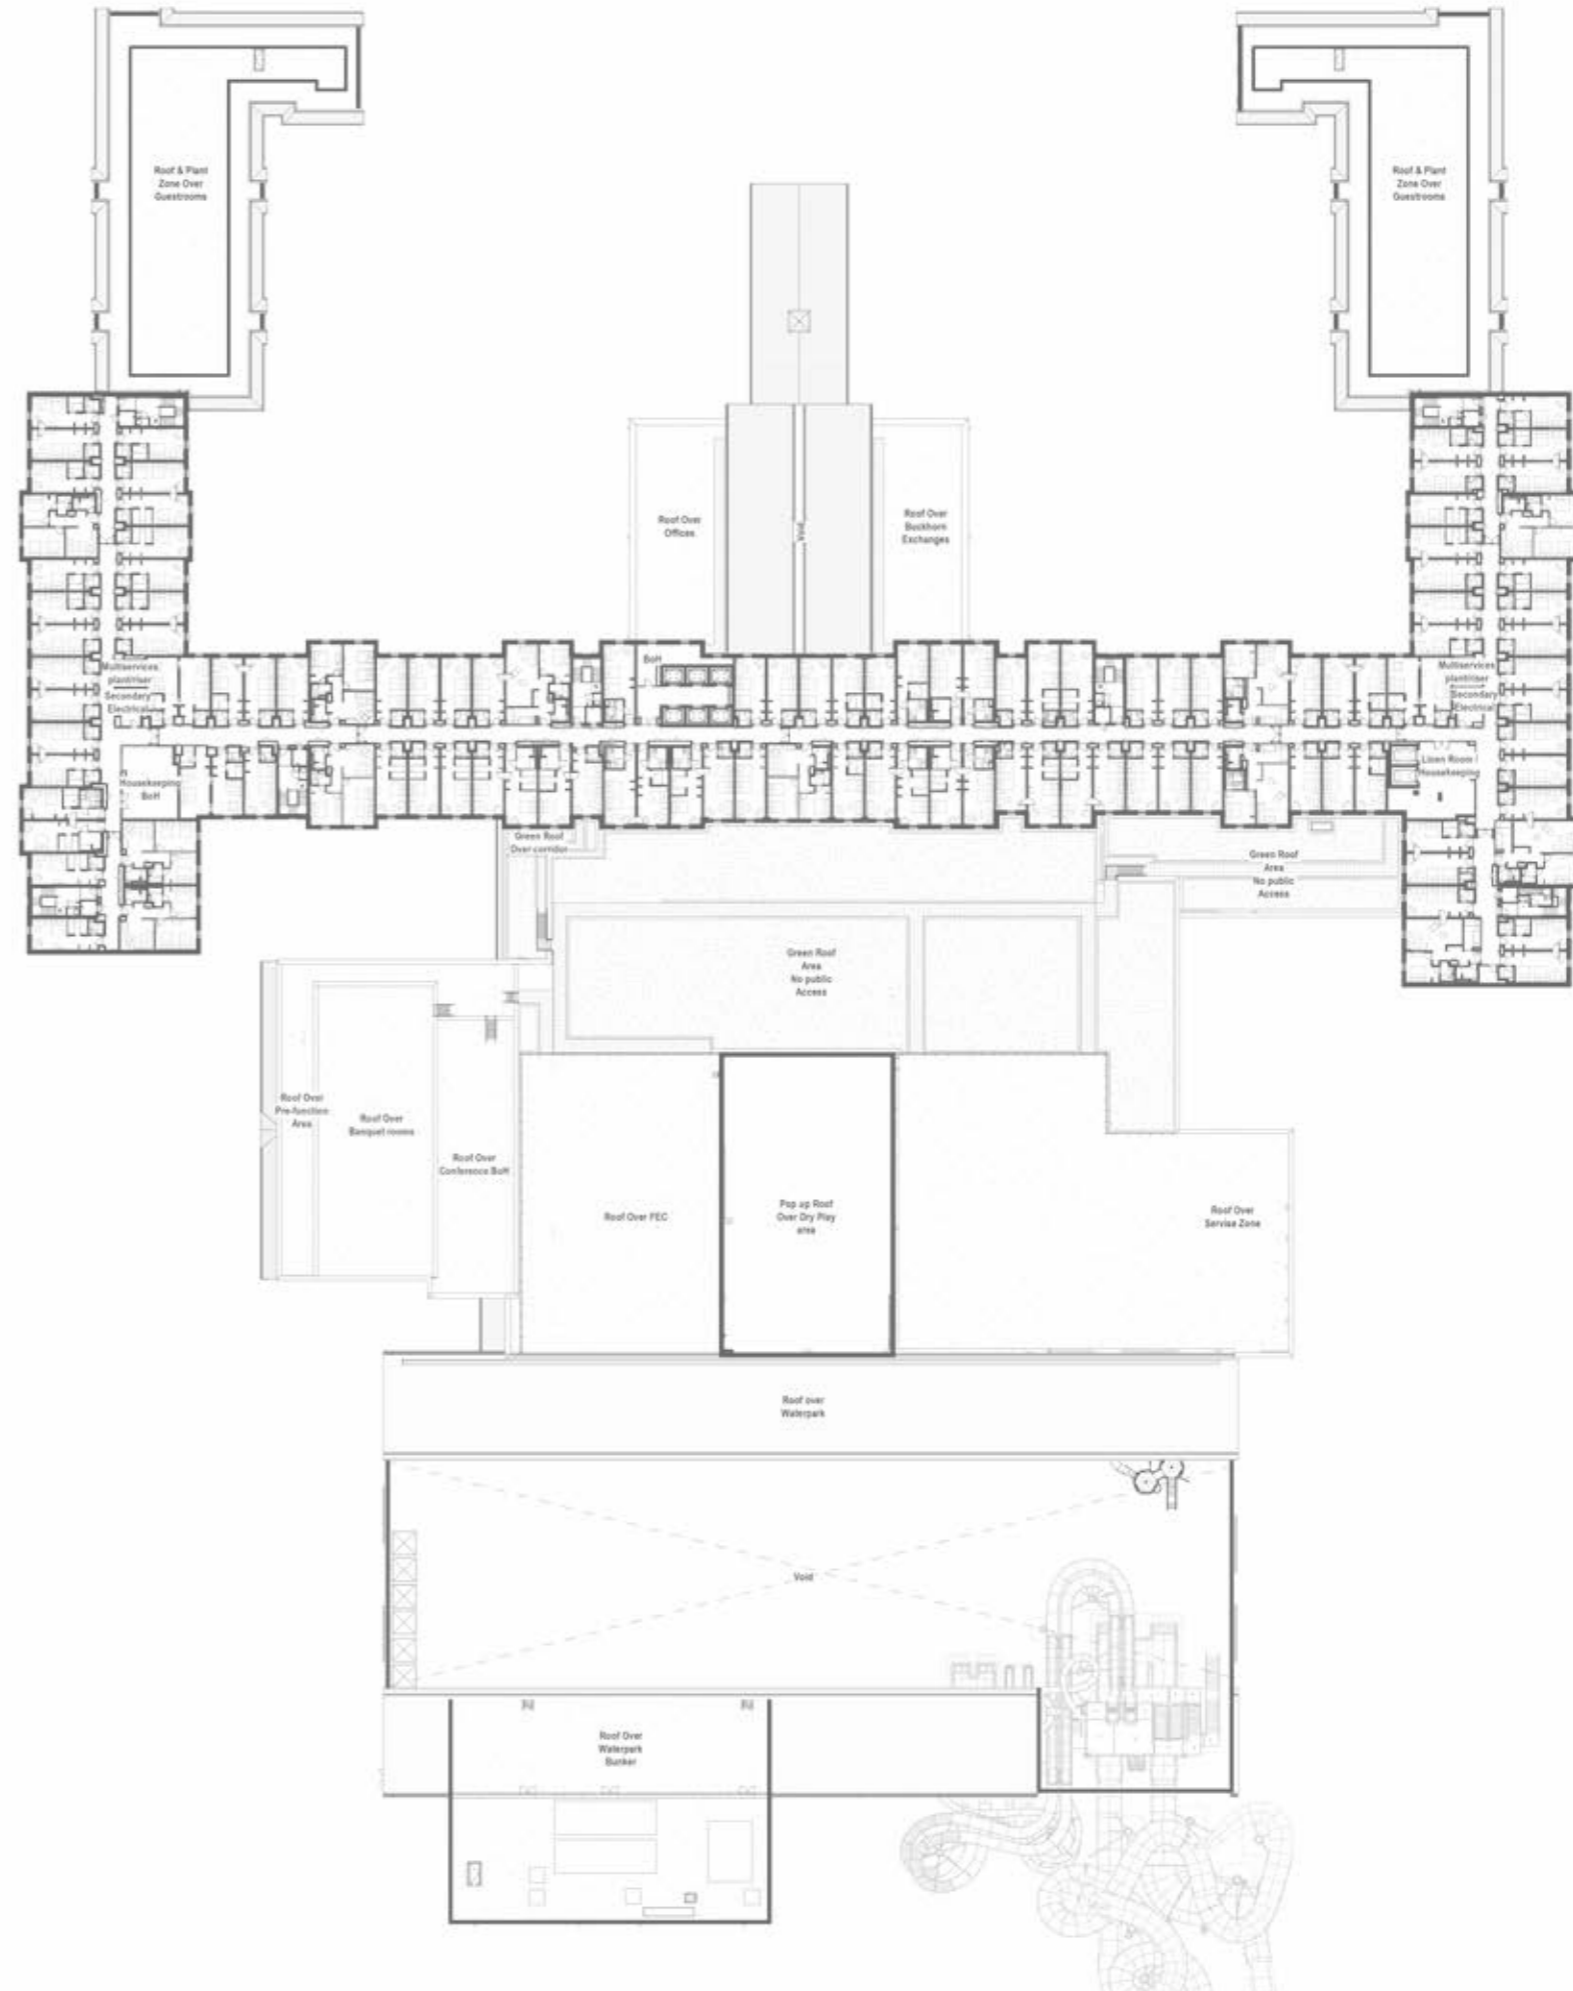


3.1 Consented Scheme

Consented Scheme June 2023 - Roof Plan

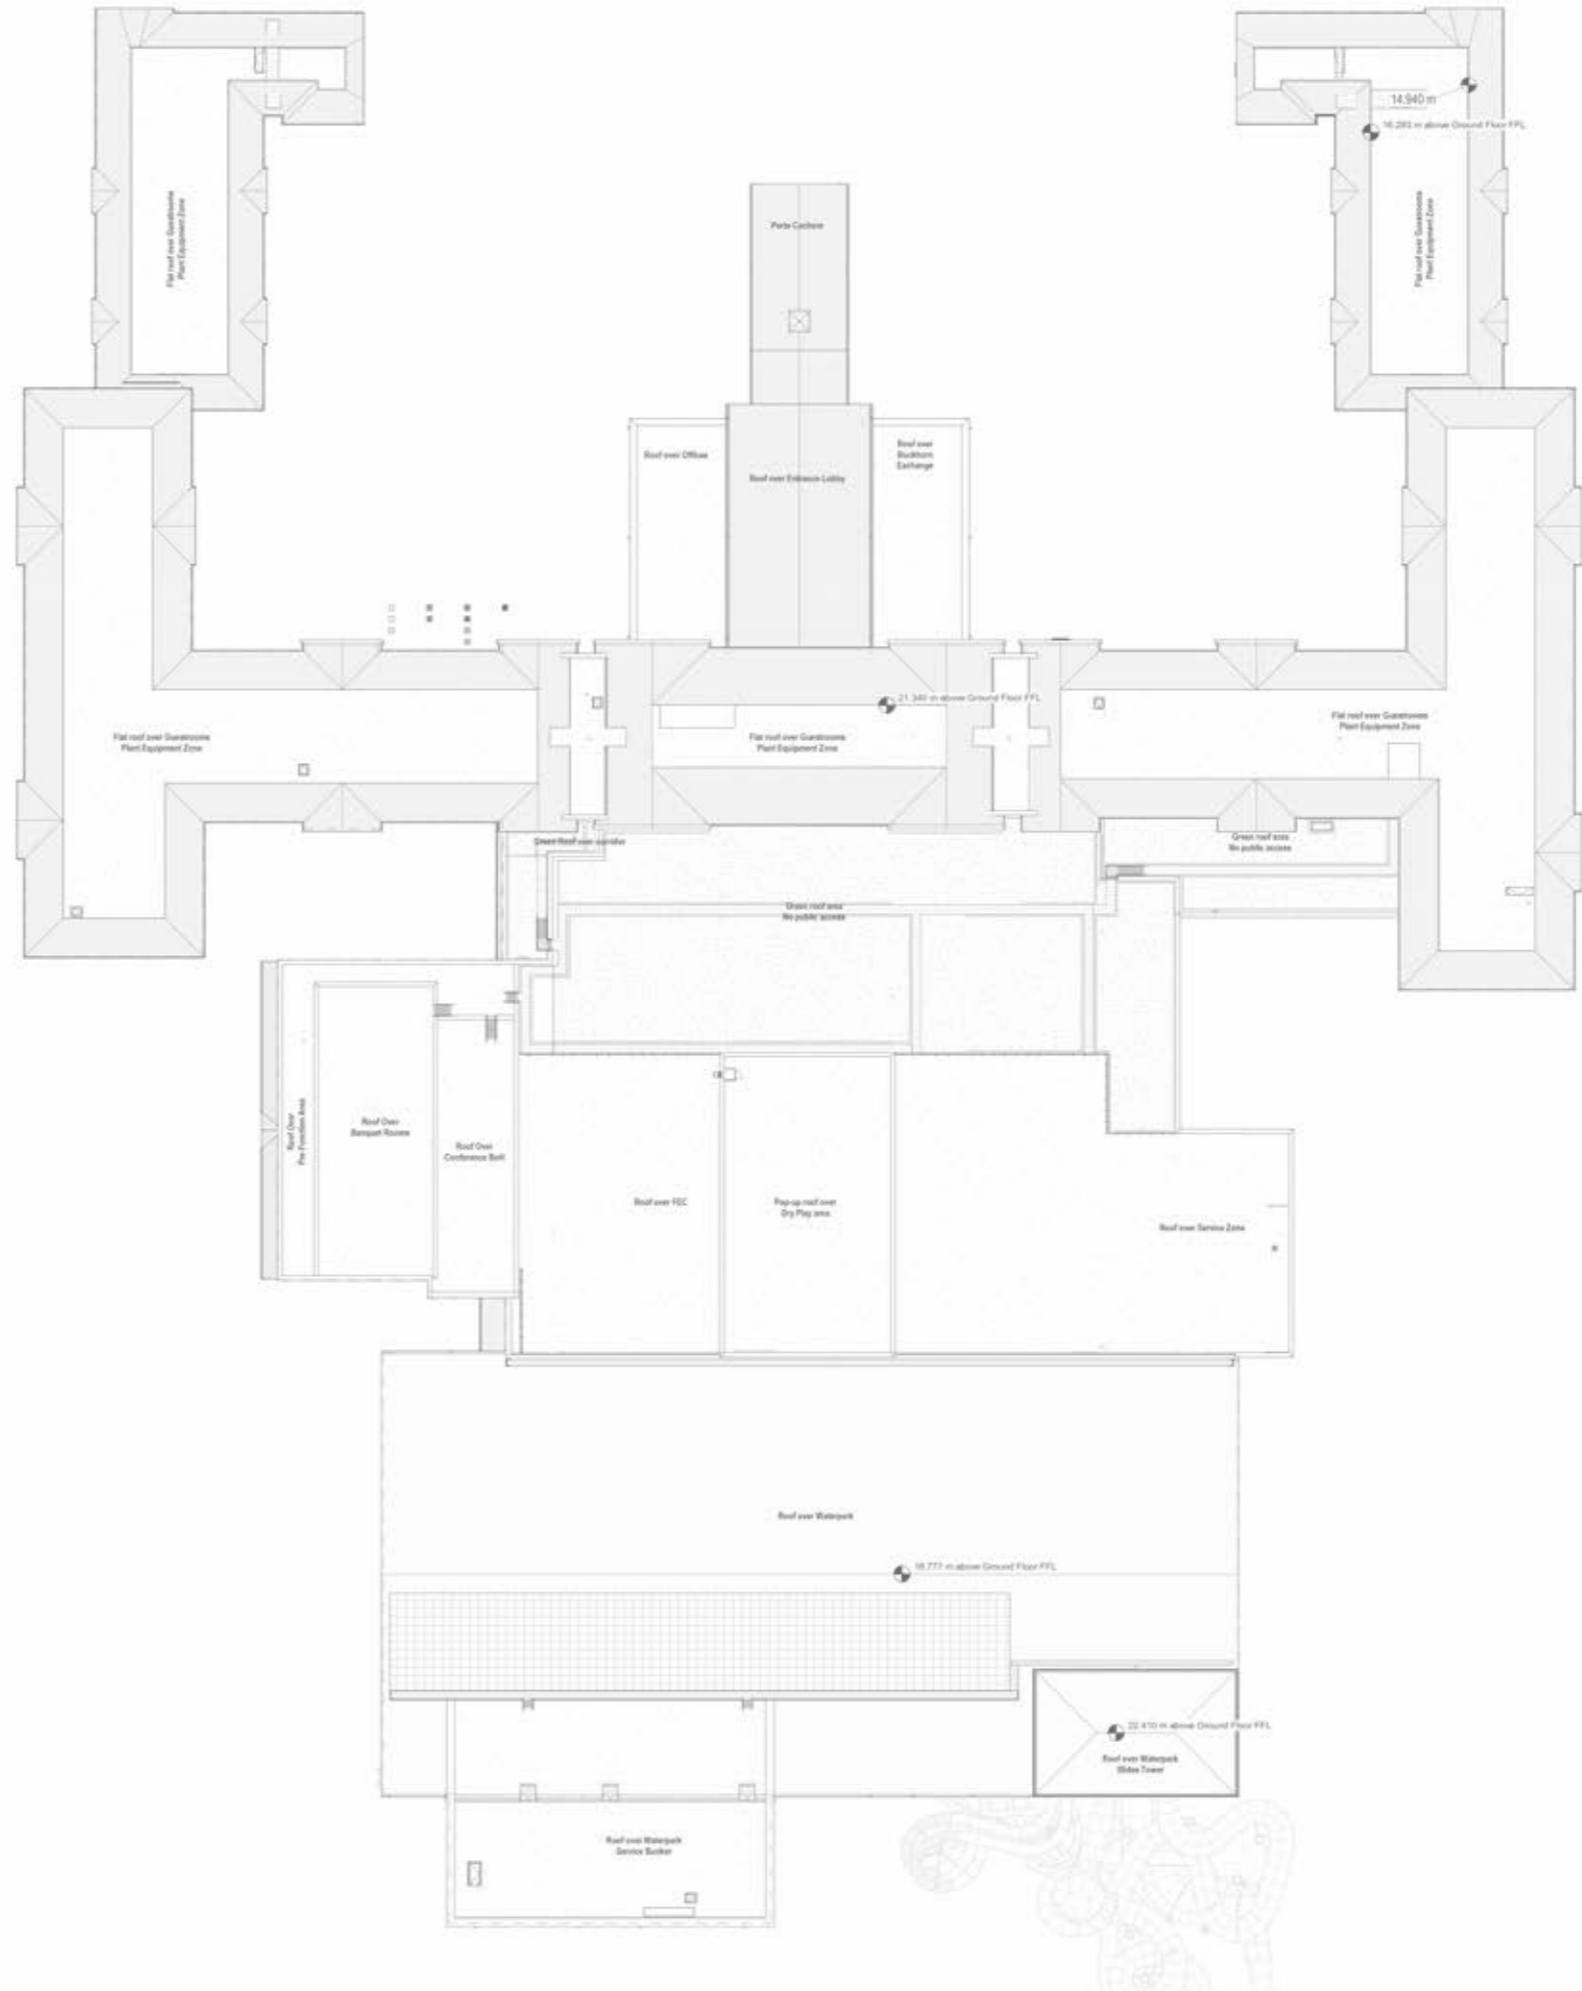

3.1 Consented Scheme

Consented Scheme June 2023 - Conference Centre & Waterpark

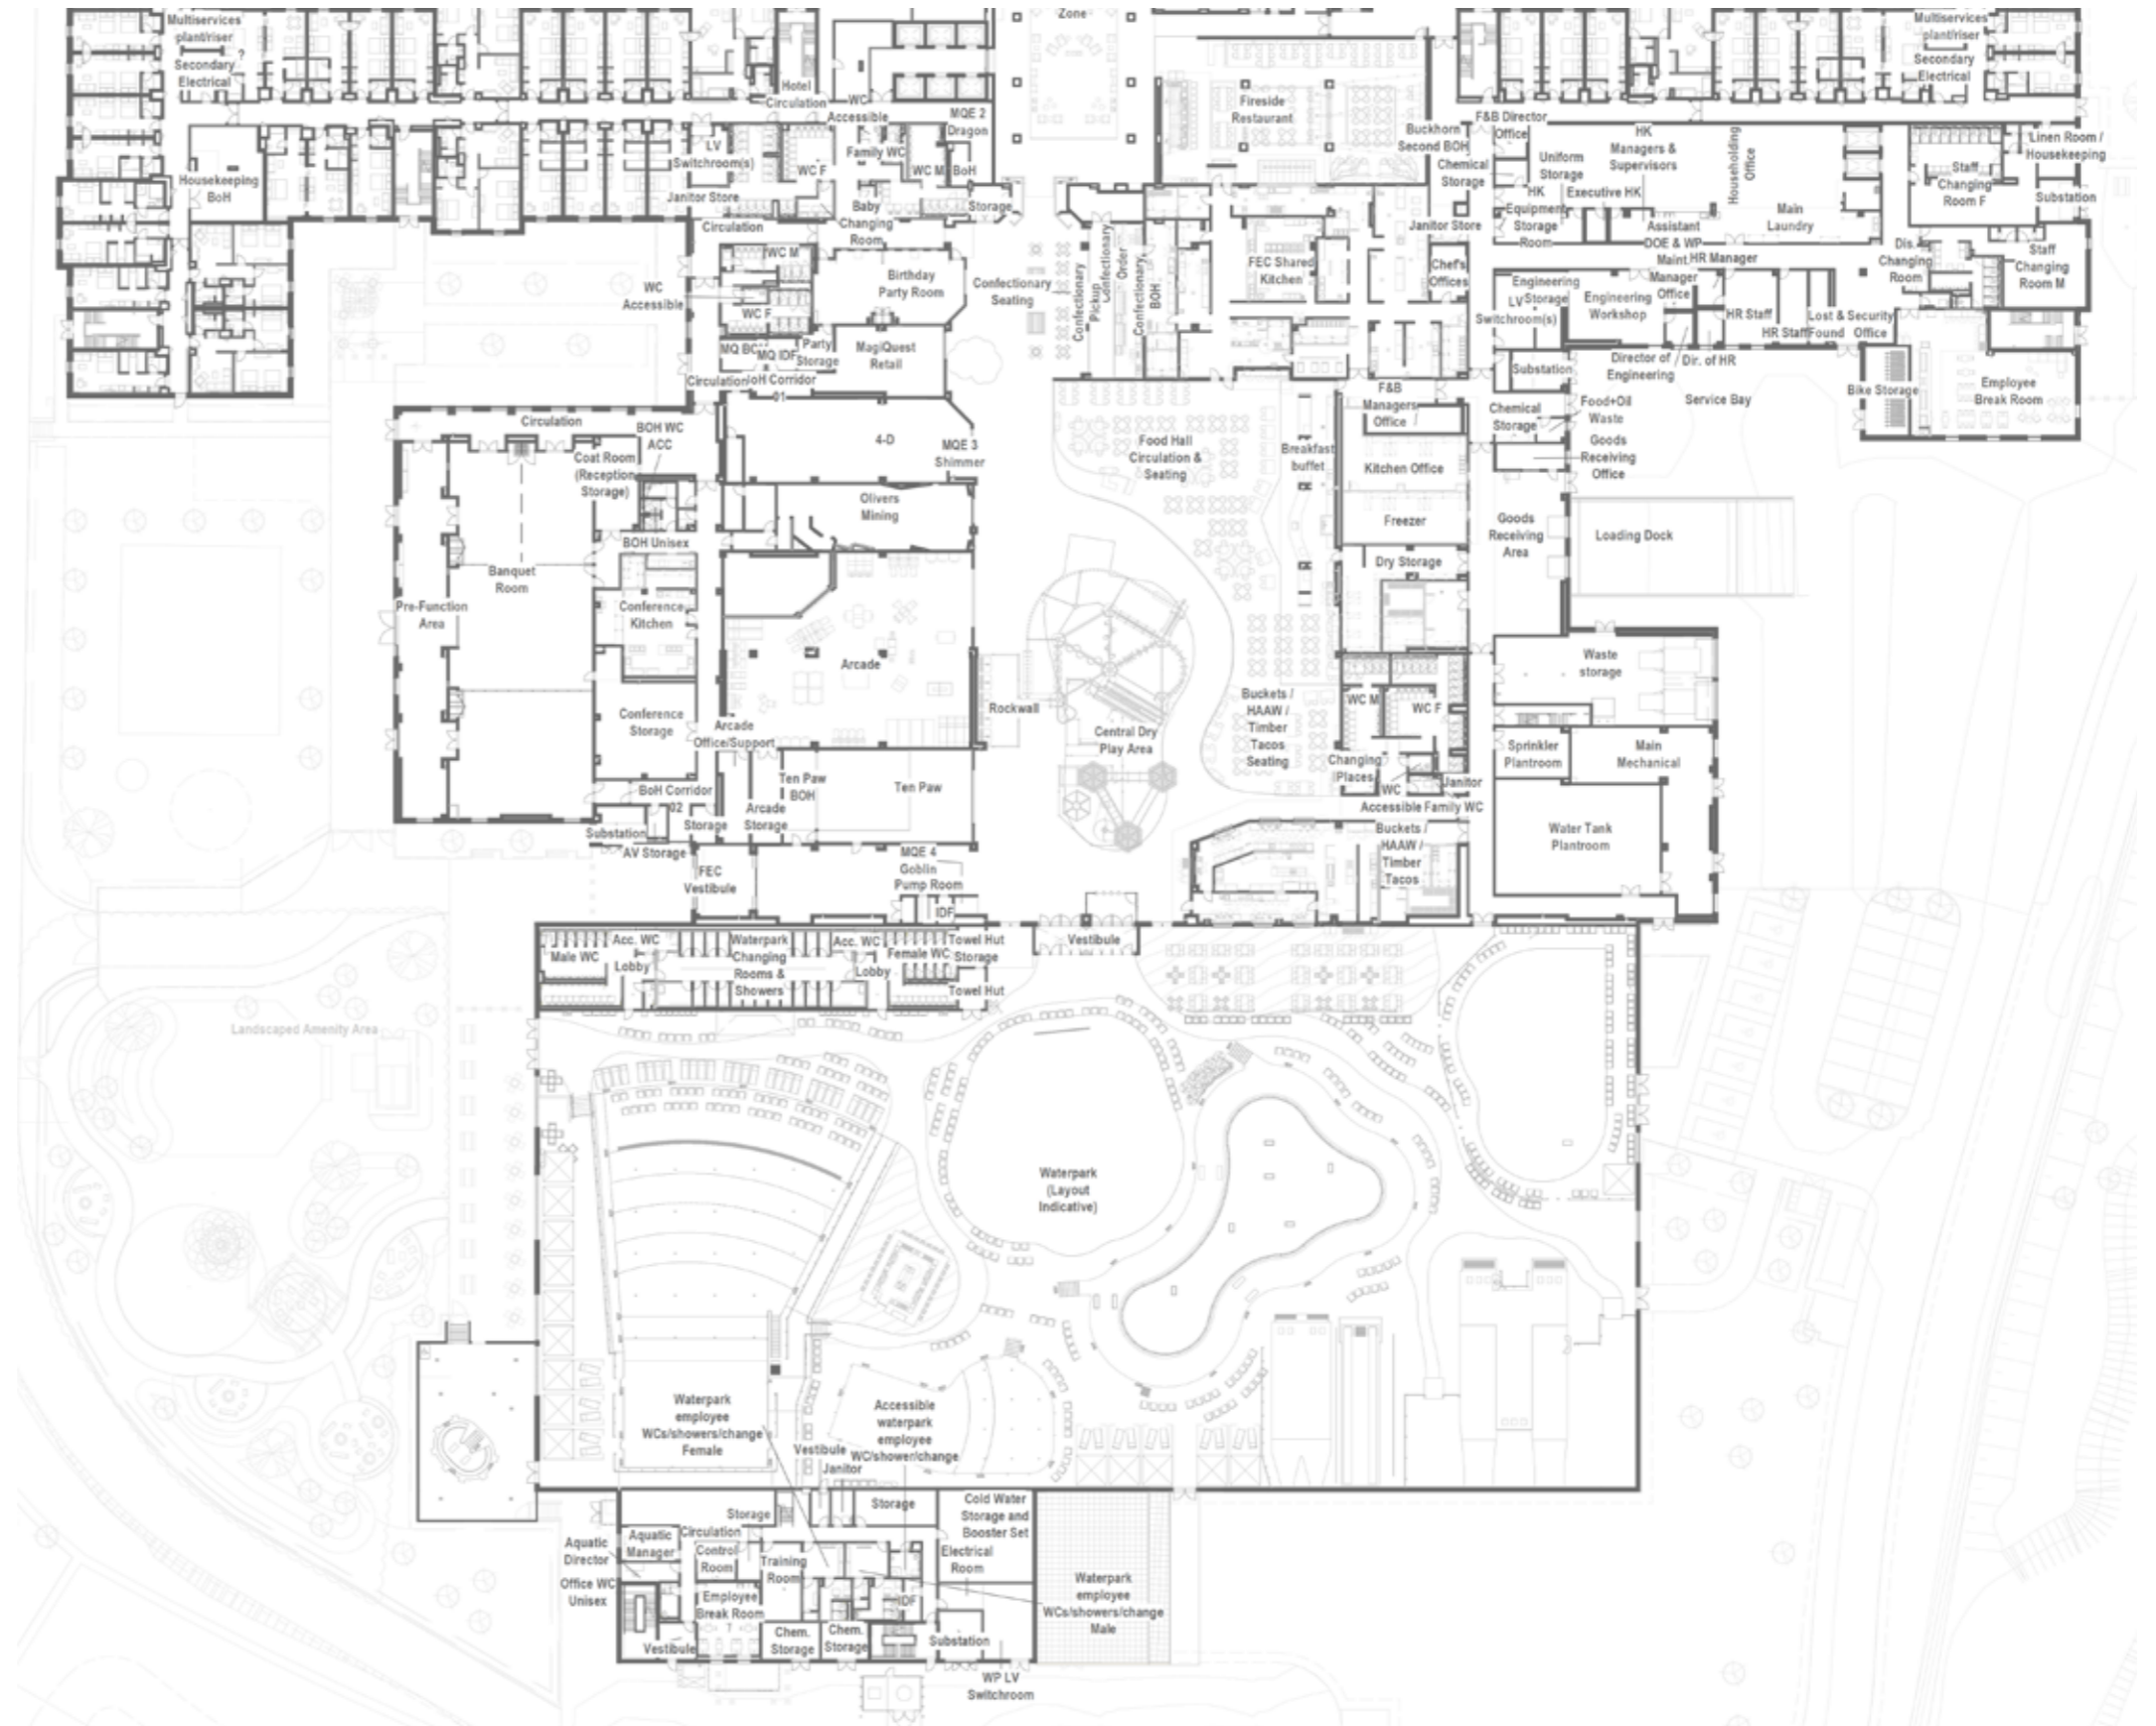

London Studio
EPR Architects
All Saints
Austral Street
London SE11 4SJ

Manchester Studio
EPR Architects
York House
20 York Street
Manchester M2 3BB

Wrocław Studio
EPR Architects Poland Sp. z o.o.
pl. Tadeusza Kościuszki 7-8
50-028, Wrocław
Poland

+44 20 7932 7600
london@epr.co.uk
www.epr.co.uk

+44 161 519 4910
manchester@epr.co.uk
www.epr.co.uk

+48 71 330 77 28
wroclaw@epr.co.uk
www.epr.co.uk