




Item A

Qty 2 (1 of 2)






200mm deep aluminum totem, with 2 colour powdercoated body, SINGLE sided with folded 2mm aluminium panel 50mm deep to wrap around all 4 sides with stencil cut detail backed in opal acrylic with acrylic inlays and internal LED illumination (tenant name to be vinyl) with folded 2mm aluminium panel 50mm deep "CATALYST BICESTER" logo with stencil cut detail backed in opal acrylic with acrylic inlays and internal LED illumination

Size: 1250mm x 4000mm

Scale 1:10

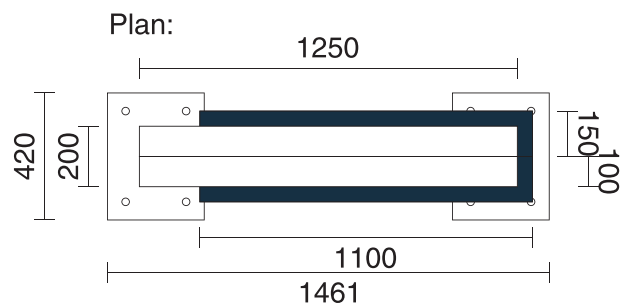

100x100x5mm SHS mild steel uprights
70x70x3mm SHS mild steel crossmembers
320x420x25mm thk. mild steel baseplates

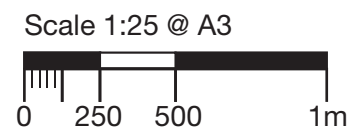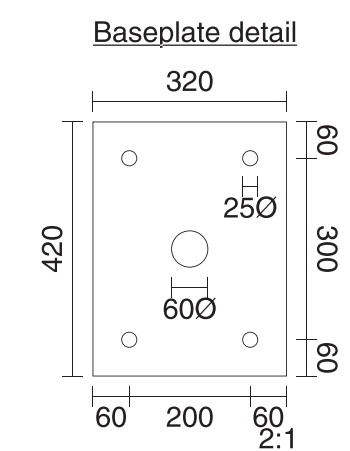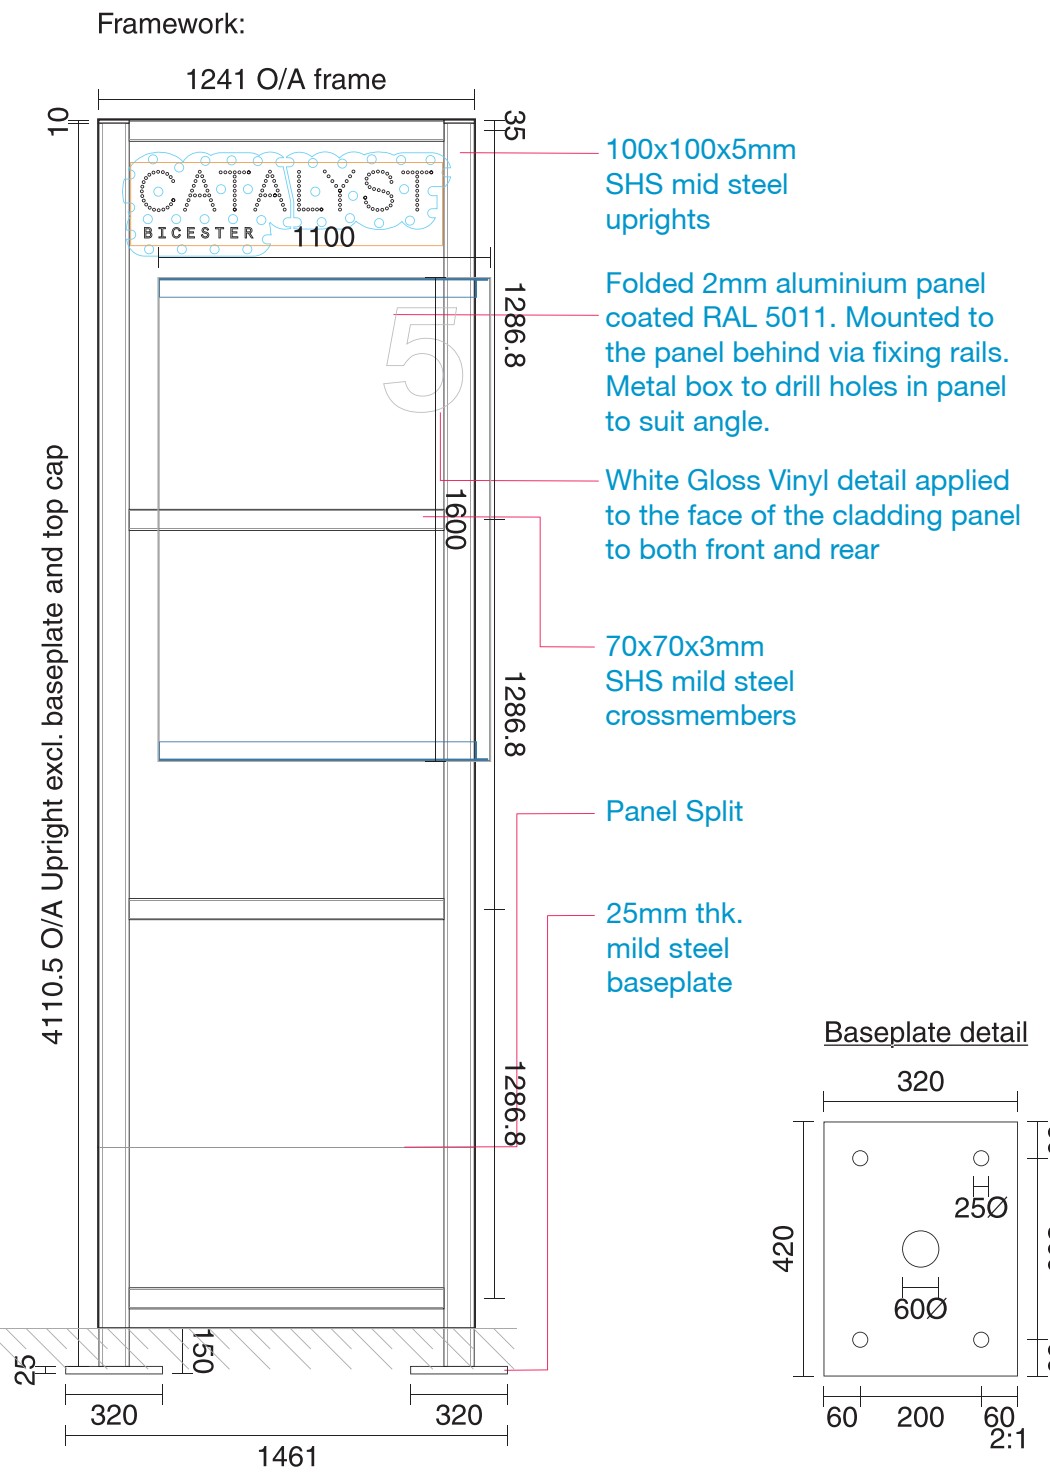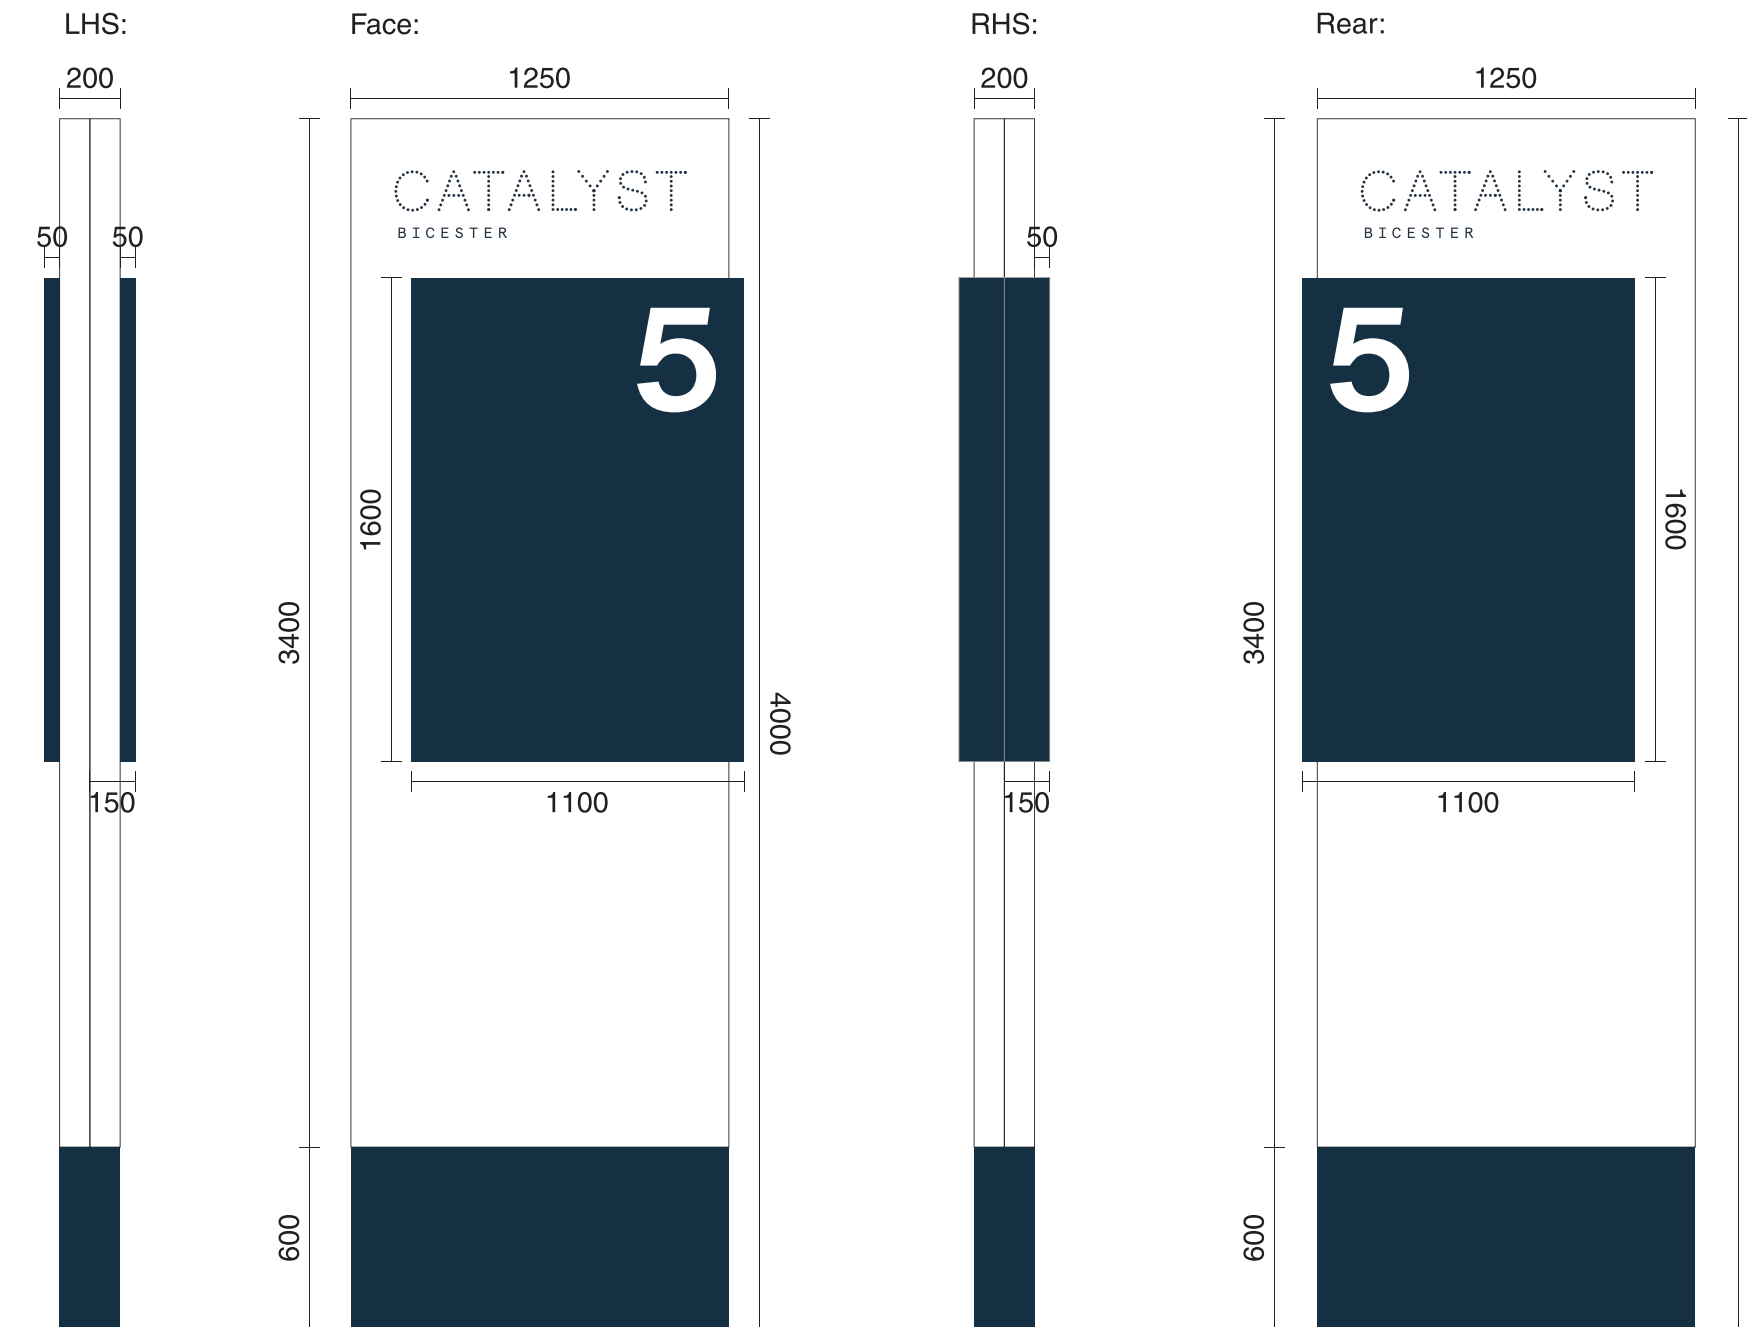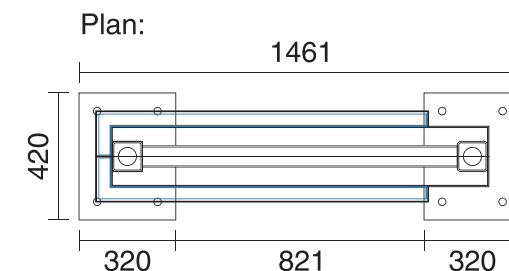

4 Eastboro Fields Hemdale Business Park
Nuneaton CV11 6GL
024 7632 0032 info@magnasigns.co.uk

Client: Parkway Construction MK	Project: Catalyst Totems Pt 2	Date: 23/10/23	Revision: 2	Job No: 39702
Estimator: Ben Ashdown	Designer: Kaleb Sharrott	Revision Details: Revision 2 Revision 3 Revision 4		
		Signage Colours: 		

This artwork and its content is copyright of Magna Signs - © Magna Signs 1991. All rights reserved.
Any redistribution or reproduction of part or all of the contents in any form is prohibited other than the following: You may print or download to a local hard disk extracts for your personal and non-commercial use only. You may copy the content to individual third parties for their personal use, but only if you acknowledge the material. You may not, except with our express written permission, distribute or commercially exploit the content. Nor may you transmit it or store it in any other website or other form of electronic retrieval system.




Item A

Qty 2 (2 of 2)





200mm deep aluminum totem, with 2 colour powdercoated body, SINGLE sided with folded 2mm aluminium panel 50mm deep to wrap around all 4 sides with stencil cut detail backed in opal acrylic with acrylic inlays and internal LED illumination (tenant name to be vinyl) with folded 2mm aluminium panel 50mm deep "CATALYST BICESTER" logo with stencil cut detail backed in opal acrylic with acrylic inlays and internal LED illumination

Size: 1250mm x 4000mm


Scale 1:10

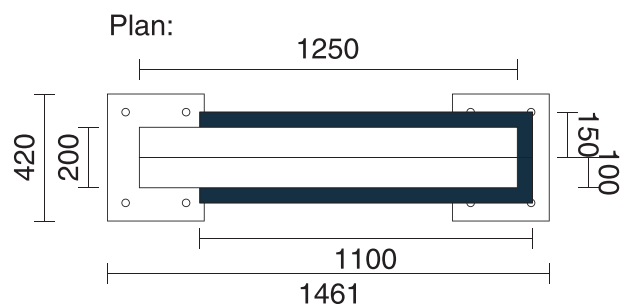

100x100x5mm SHS mild steel uprights
70x70x3mm SHS mild steel crossmembers
320x420x25mm thk. mild steel baseplates

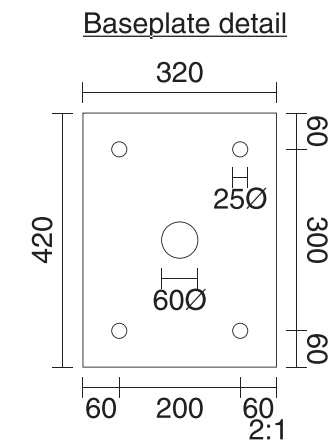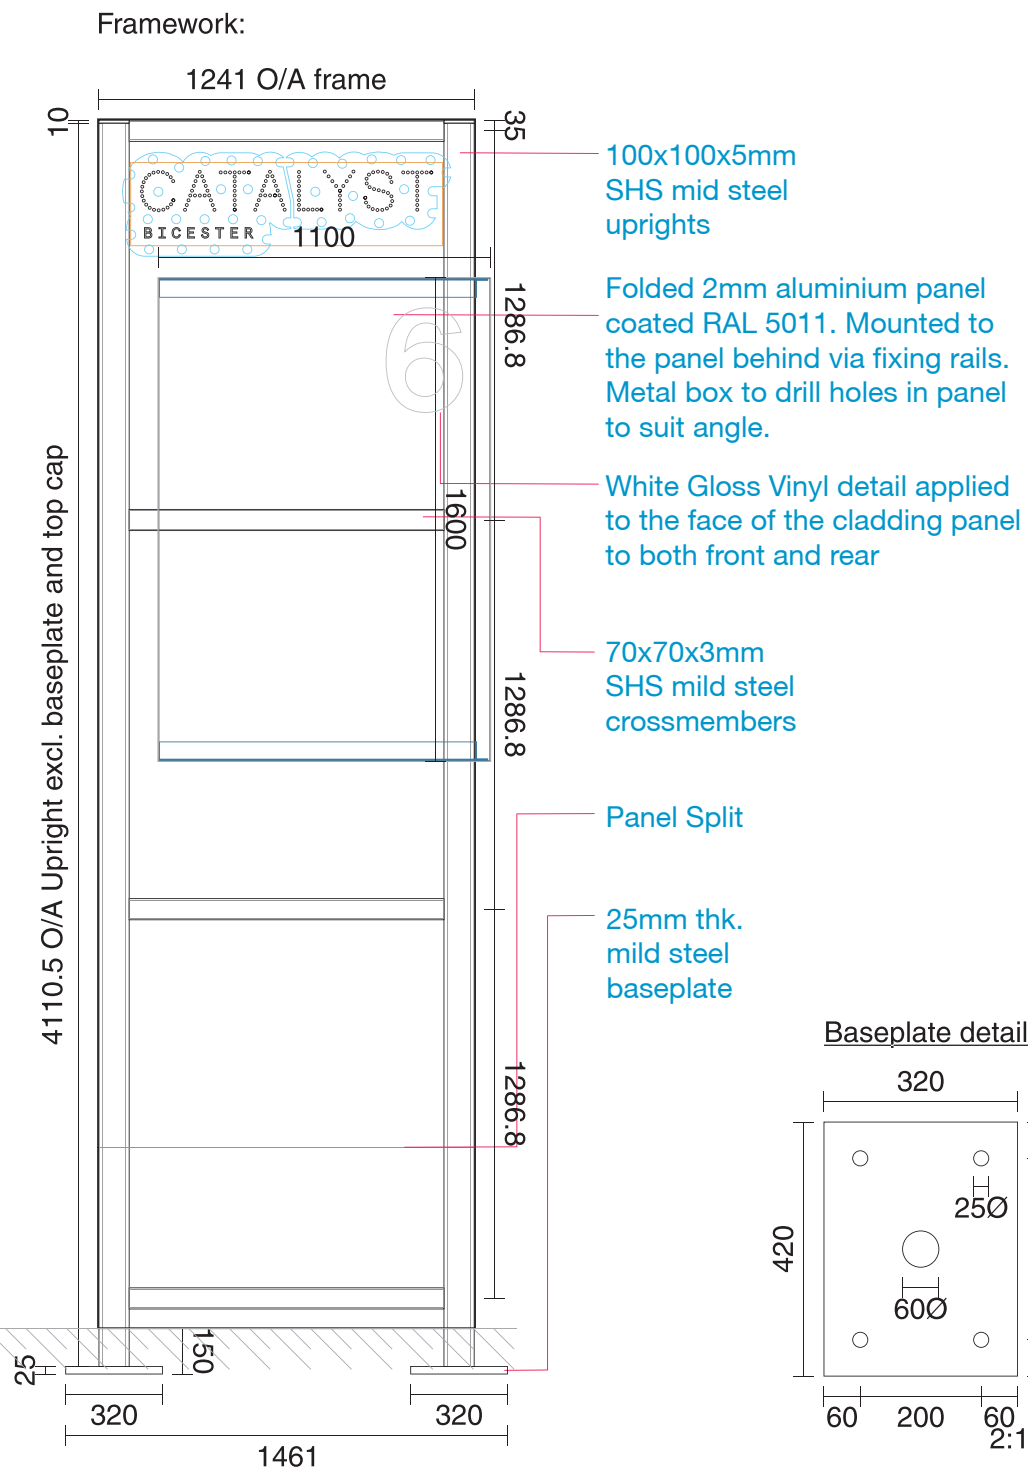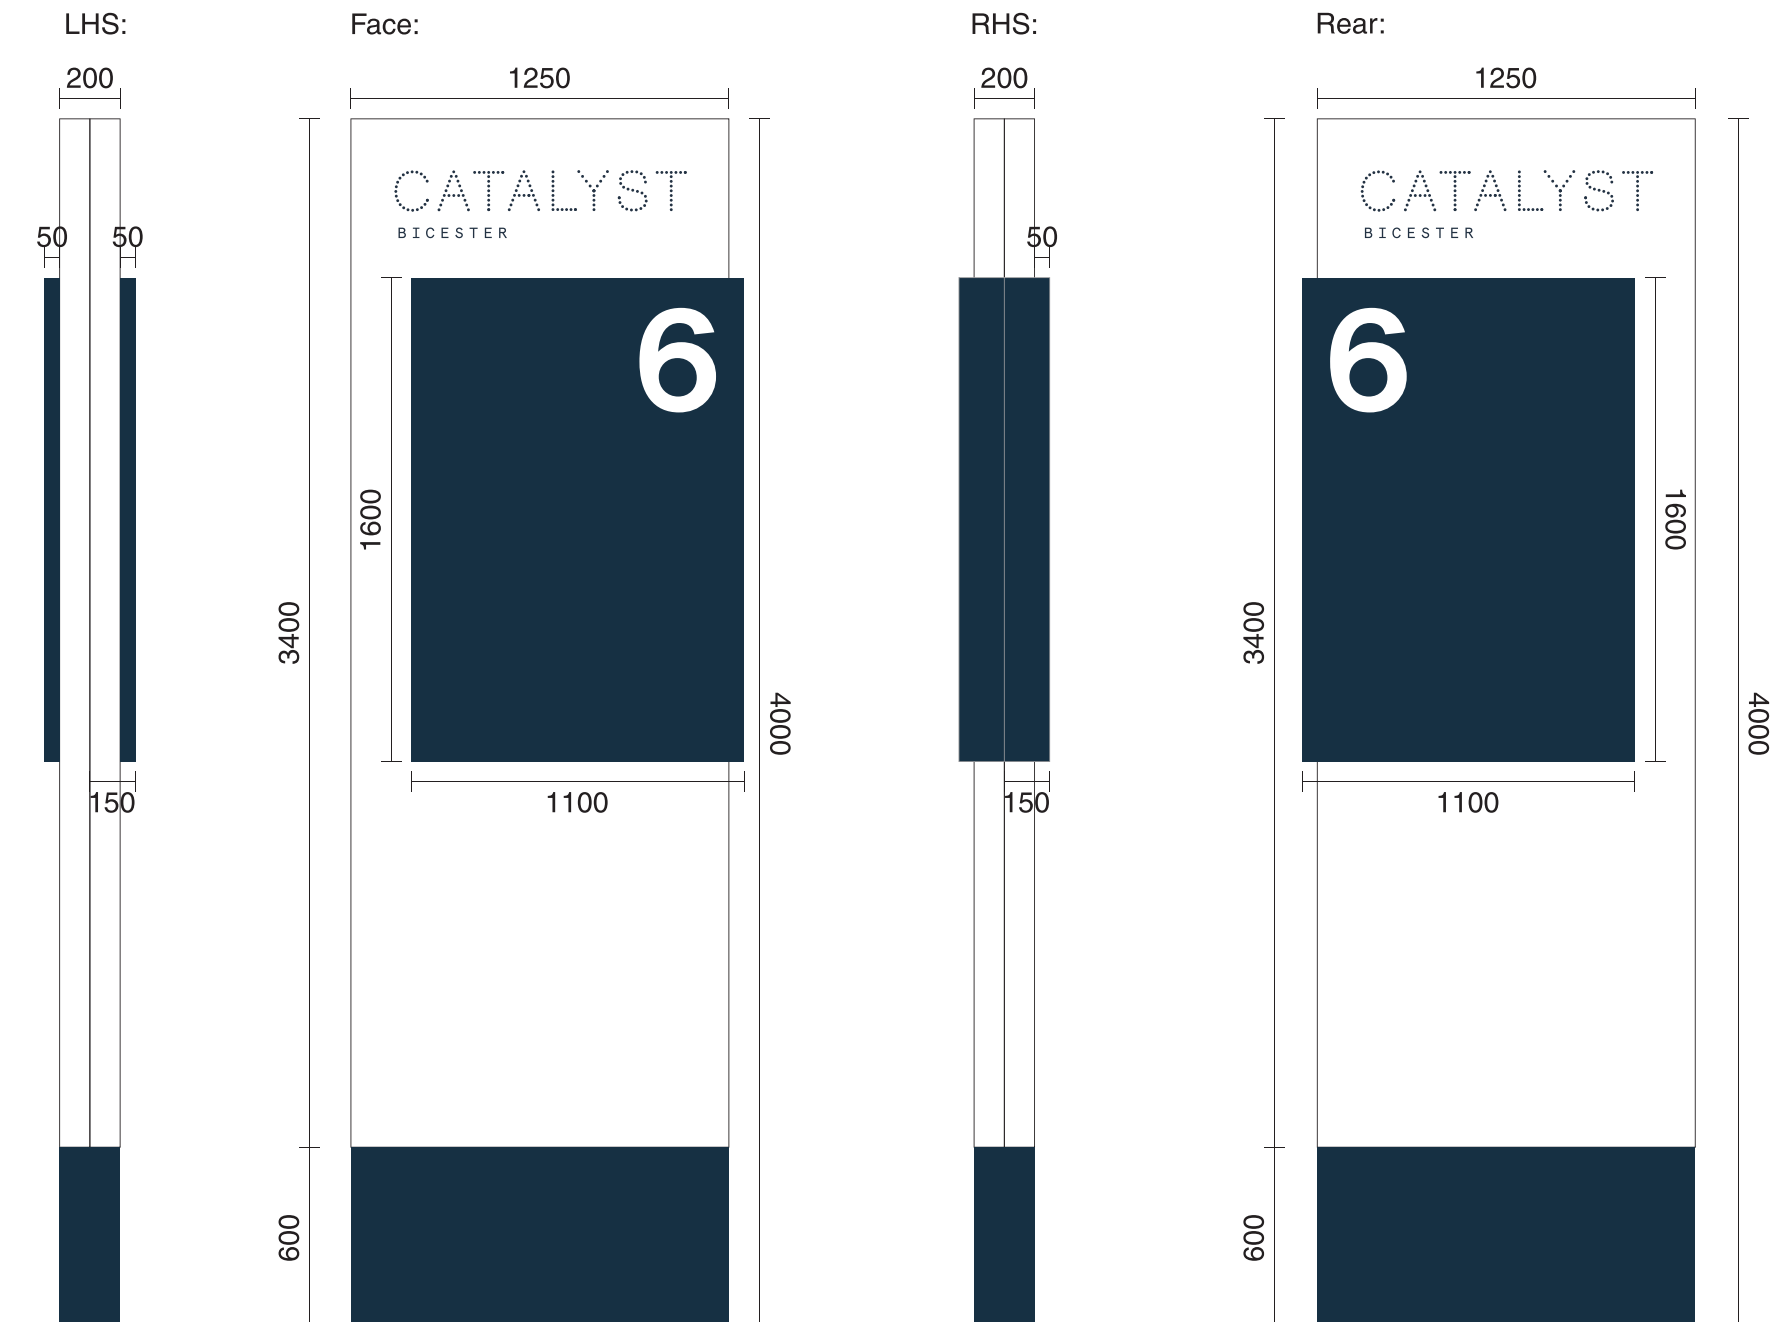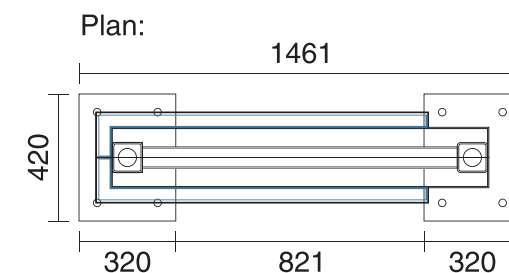

Scale 1:25 @ A3

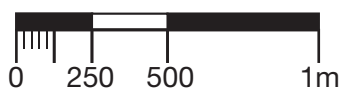

4 Eastboro Fields Hemdale Business Park
Nuneaton CV11 6GL
024 7632 0032 info@magnasigns.co.uk

Client: Parkway Construction MK	Project: Catalyst Totems Pt 2	Date: 23/10/23	Revision: 2	Job No: 39702
Estimator: Ben Ashdown	Designer: Kaleb Sharrott	Revision Details: Revision 2 Revision 3 Revision 4		
		Signage Colours: 		

This artwork and its content is copyright of Magna Signs - © Magna Signs 1991. All rights reserved.

Any redistribution or reproduction of part or all of the contents in any form is prohibited other than the following: You may print or download to a local hard disk extracts for your personal and non-commercial use only. You may copy the content to individual third parties for their personal use, but only if you acknowledge the material. You may not, except with our express written permission, distribute or commercially exploit the content. Nor may you transmit it or store it in any other website or other form of electronic retrieval system.




Item B

Qty 1





200mm deep aluminum totem, with 2 colour powdercoated body, SINGLE sided with folded 2mm aluminium panel 50mm deep to wrap around all 4 sides with stencil cut detail backed in opal acrylic with acrylic inlays and internal LED illumination (tenant name to be vinyl) with folded 2mm aluminium panel 50mm deep "CATALYST BICESTER" logo with stencil cut detail backed in opal acrylic with acrylic inlays and internal LED illumination

Size: 1250mm x 4000mm


Scale 1:10

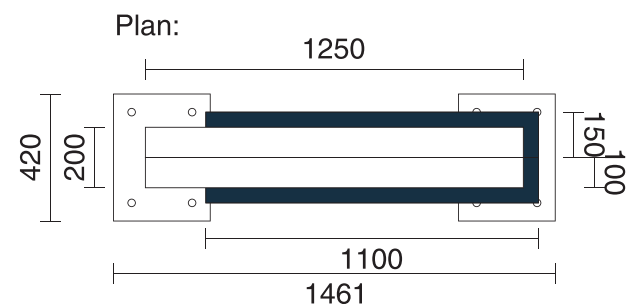

100x100x5mm SHS mild steel uprights
70x70x3mm SHS mild steel crossmembers
320x420x25mm thk. mild steel baseplates

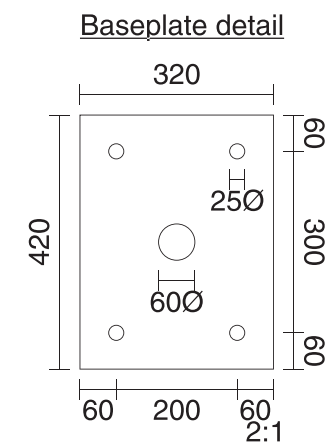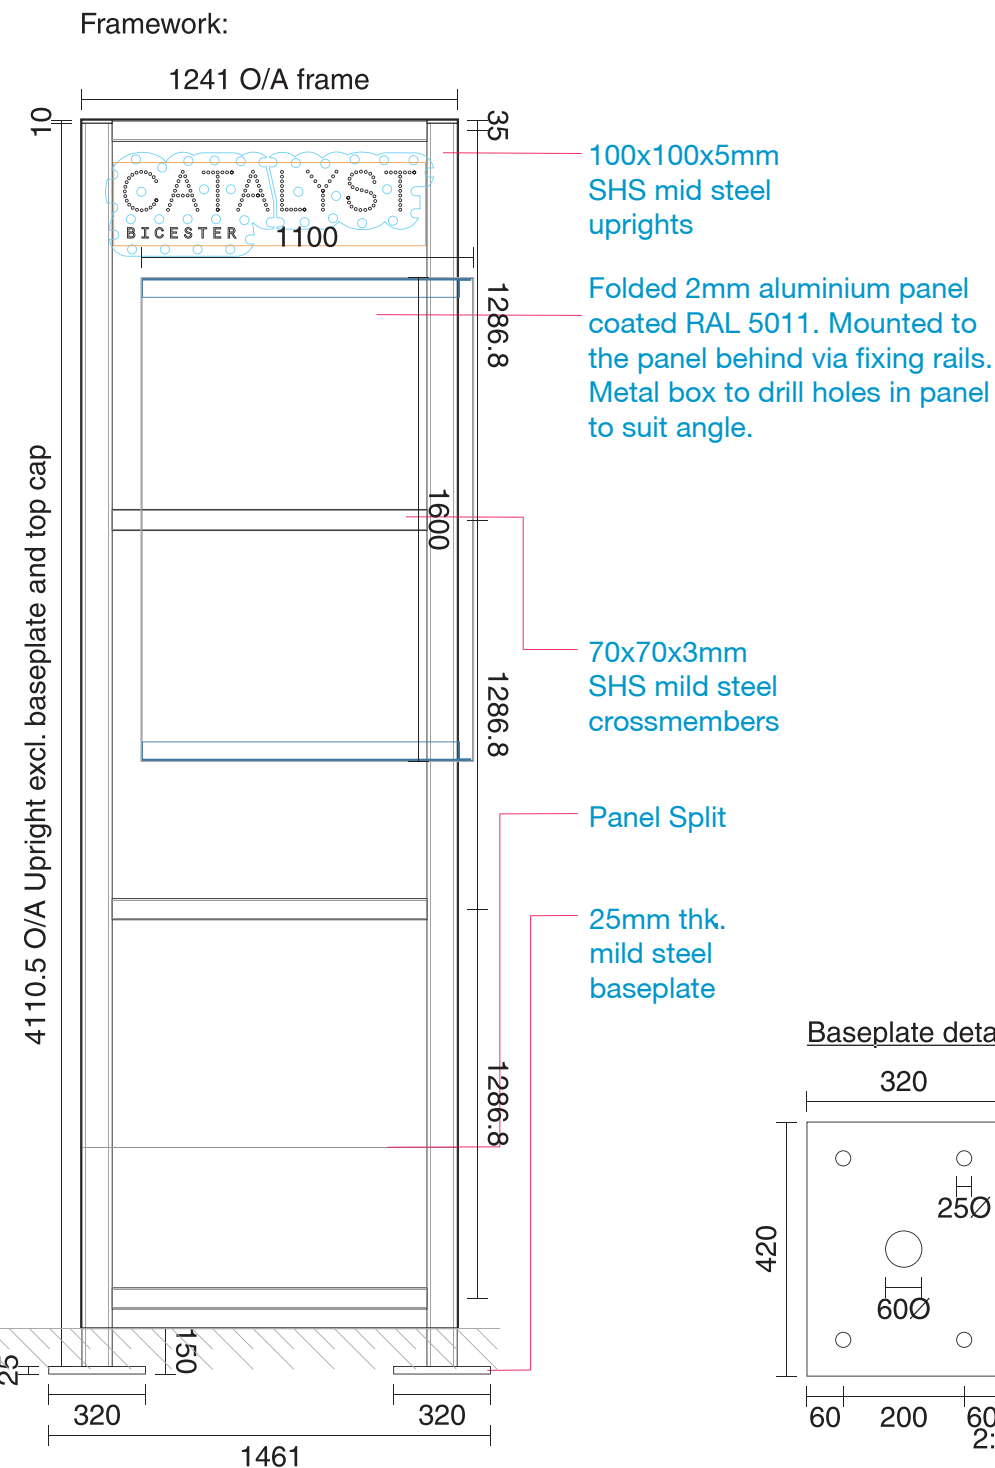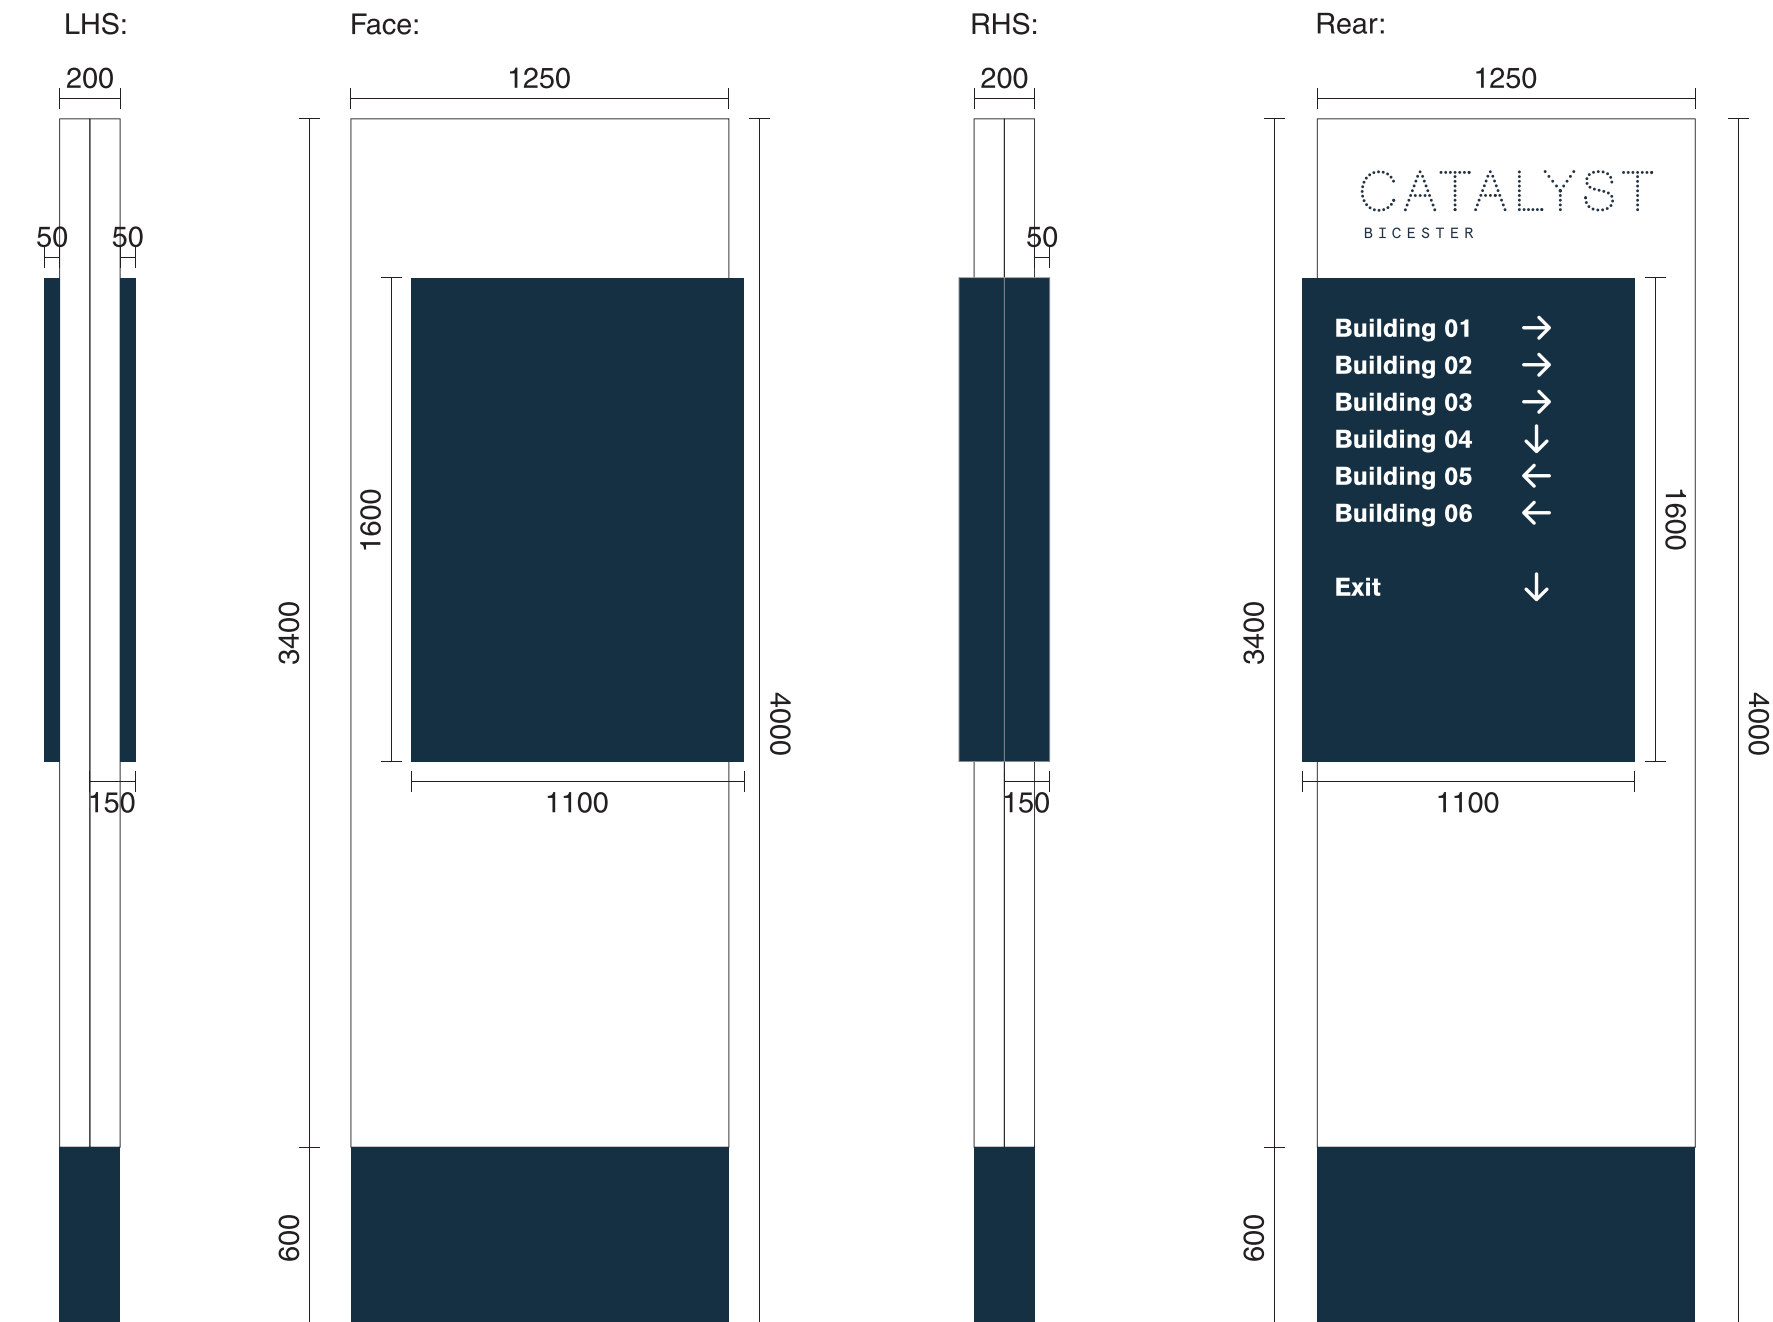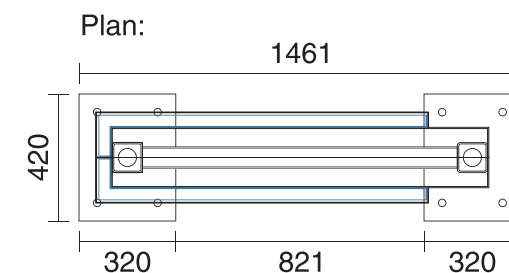


Scale 1:25 @ A3

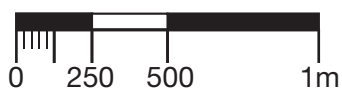

4 Eastboro Fields Hemdale Business Park
Nuneaton CV11 6GL
024 7632 0032 info@magnasigns.co.uk

Client: Parkway Construction MK	Project: Catalyst Totems Pt 2	Date: 23/10/23	Revision: 2	Job No: 39702
Estimator: Ben Ashdown	Designer: Kaleb Sharrott	Revision Details: Revision 2 Revision 3 Revision 4		
This artwork and its content is copyright of Magna Signs - © Magna Signs 1991. All rights reserved.		Signage Colours: 		

Any redistribution or reproduction of part or all of the contents in any form is prohibited other than the following: You may print or download to a local hard disk extracts for your personal and non-commercial use only. You may copy the content to individual third parties for their personal use, but only if you acknowledge the material. You may not, except with our express written permission, distribute or commercially exploit the content. Nor may you transmit it or store it in any other website or other form of electronic retrieval system.

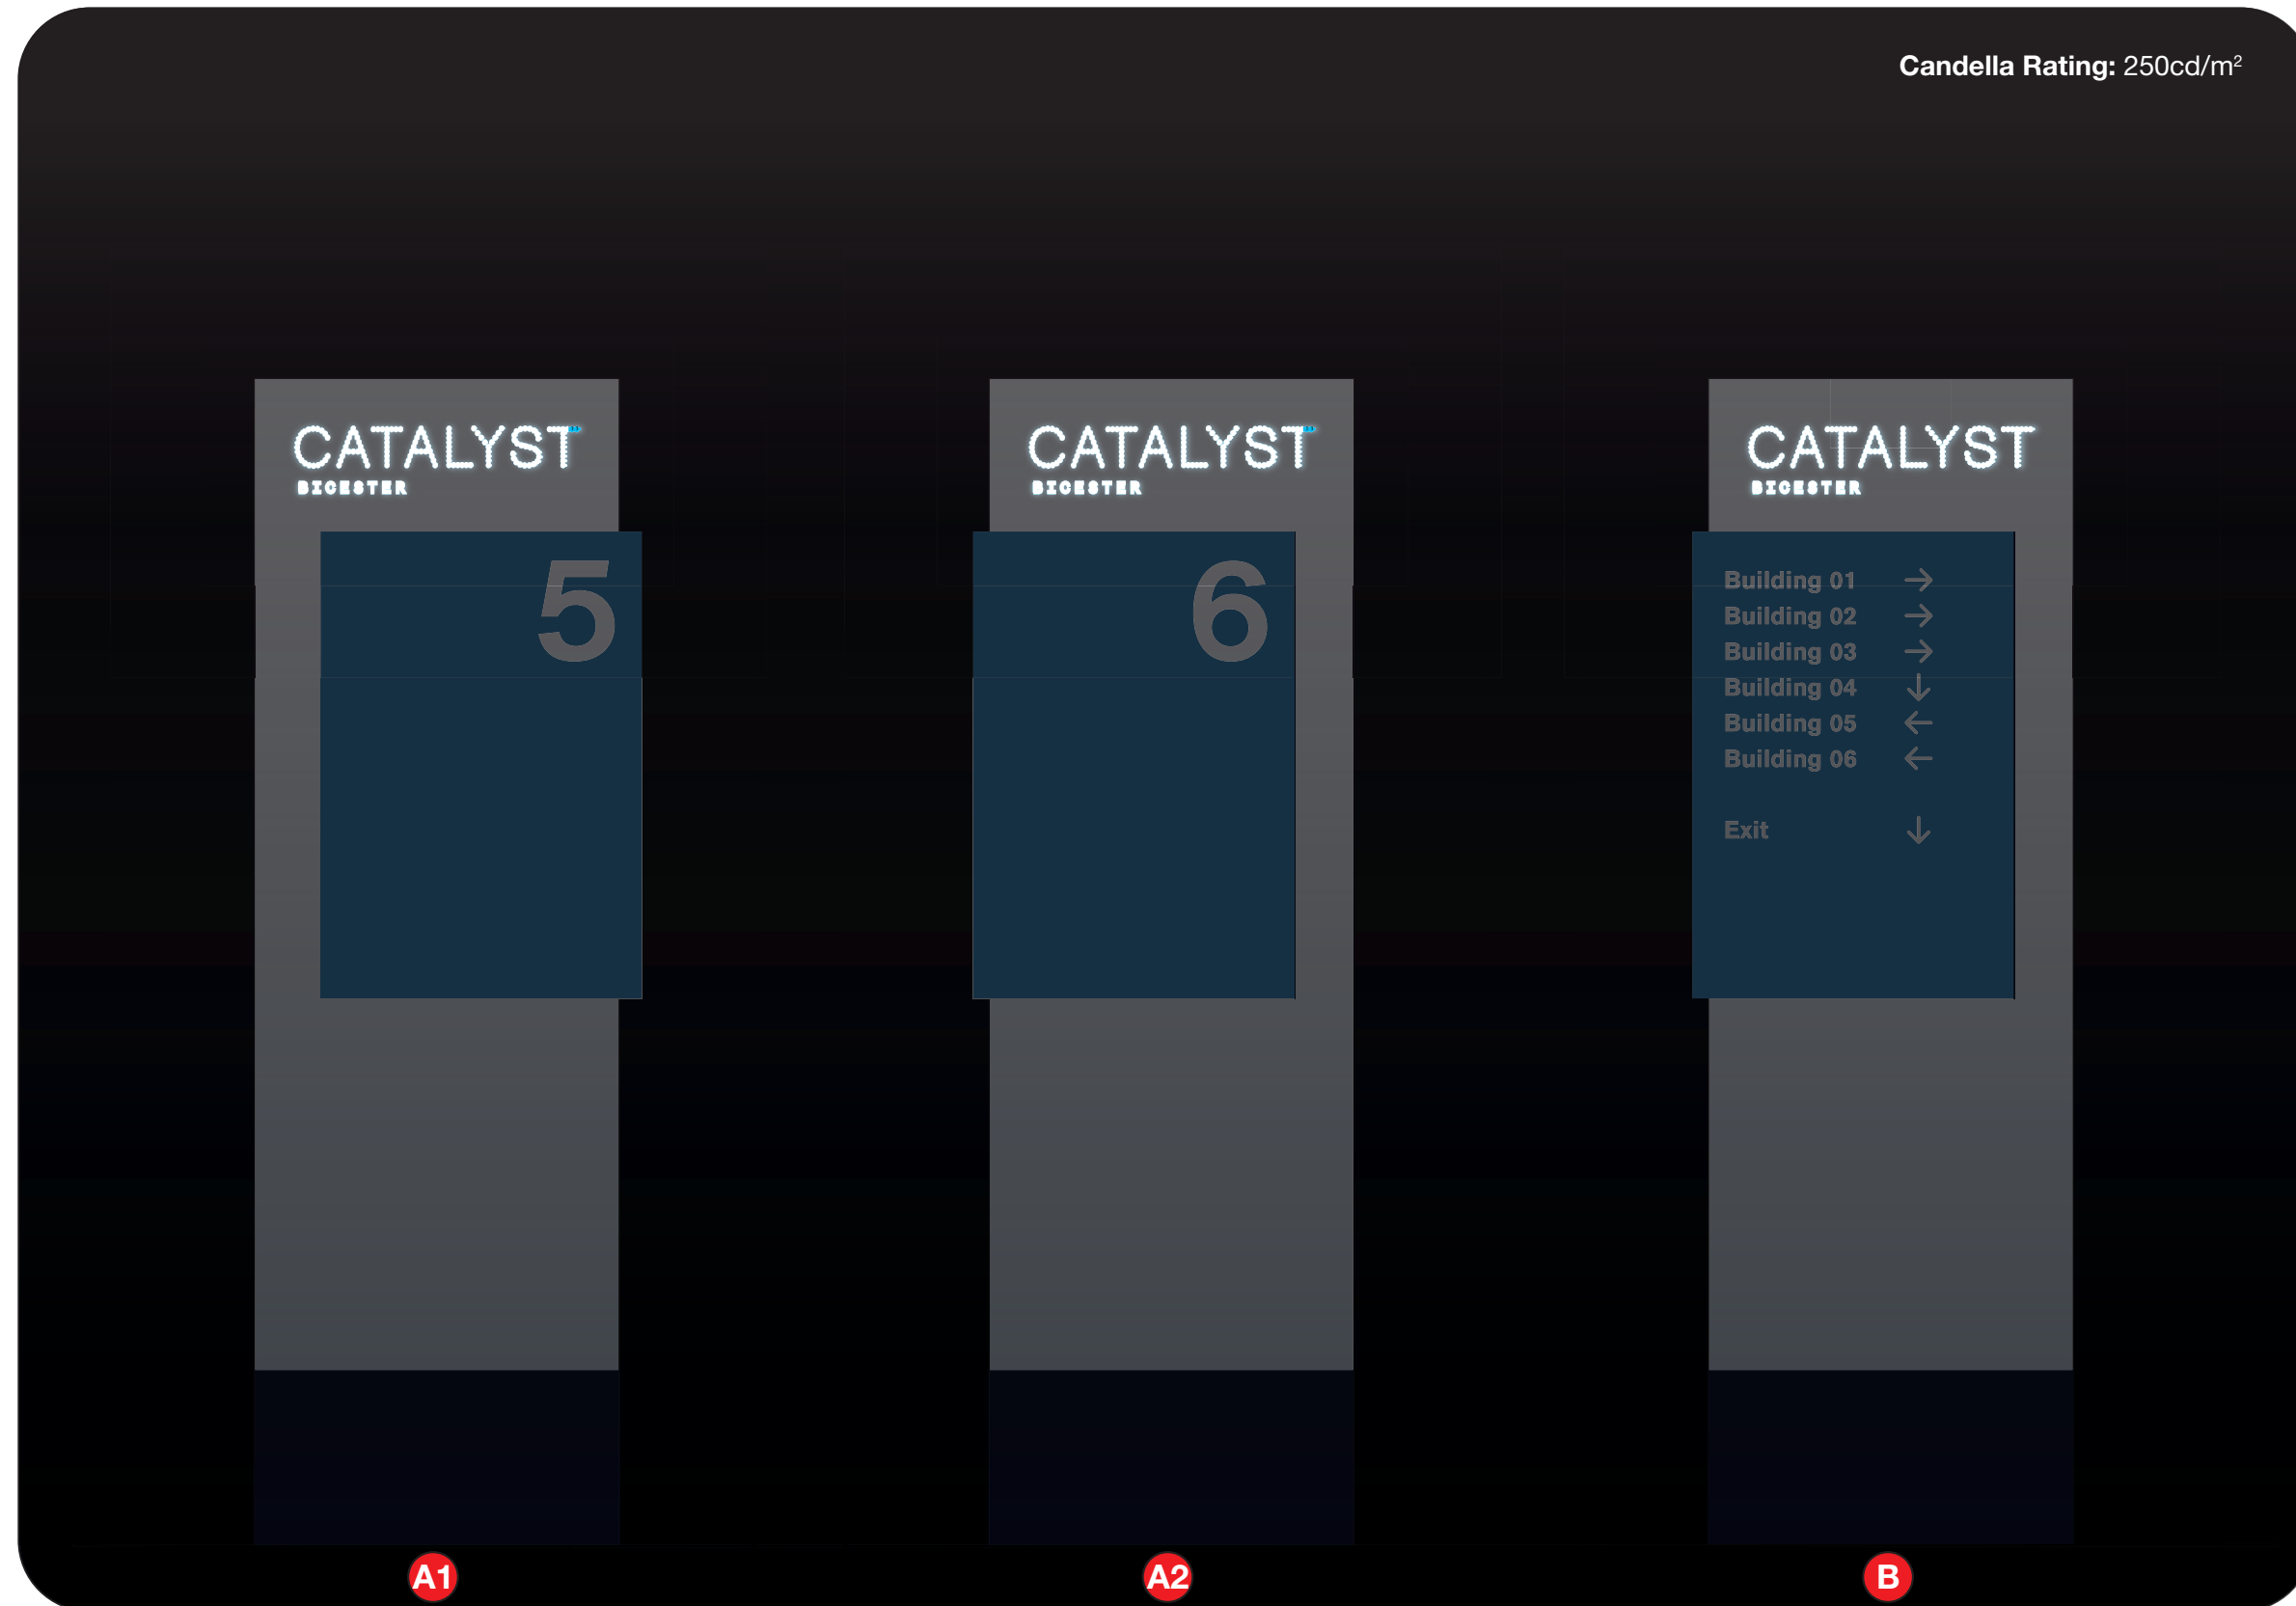

Client: Parkway Construction MK	Project: Catalyst Totems Pt 2	Date: 23/10/23	Revision: 2	Job No: 39702
Estimator: Ben Ashdown	Revision Details: Revision 2 Revision 3 Revision 4	Signage Colours:		
Designer: Kaleb Sharrott				

This artwork and its content is copyright of Magna Signs - © Magna Signs 1991. All rights reserved.

Any redistribution or reproduction of part or all of the contents in any form is prohibited other than the following: You may print or download to a local hard disk extracts for your personal and non-commercial use only. You may copy the content to individual third parties for their personal use, but only if you acknowledge the material. You may not, except with our express written permission, distribute or commercially exploit the content. Nor may you transmit it or store it in any other website or other form of electronic retrieval system.

Site Location Plan
Scale 1:2500 @ A3



Scale 1:2500 @ A3
0 25m 50m 100m



4 Eastboro Fields Hemdale Business Park
Nuneaton CV11 6GL
024 7632 0032 info@magnasigns.co.uk

Client: Parkway Construction MK	Project: Catalyst Totems Pt 2	Date: 23/10/23	Revision: 2	Job No: 39702
Estimator: Ben Ashdown	Revision Details: Revision 2 Revision 3 Revision 4	Signage Colours:		
Designer: Kaleb Sharrott	<p>This artwork and its content is copyright of Magna Signs - © Magna Signs 1991. All rights reserved.</p> <p>Any redistribution or reproduction of part or all of the contents in any form is prohibited other than the following: You may print or download to a local hard disk extracts for your personal and non-commercial use only. You may copy the content to individual third parties for their personal use, but only if you acknowledge the material. You may not, except with our express written permission, distribute or commercially exploit the content. Nor may you transmit it or store it in any other website or other form of electronic retrieval system.</p>			Page: 5 of 5