



DO NOT SCALE

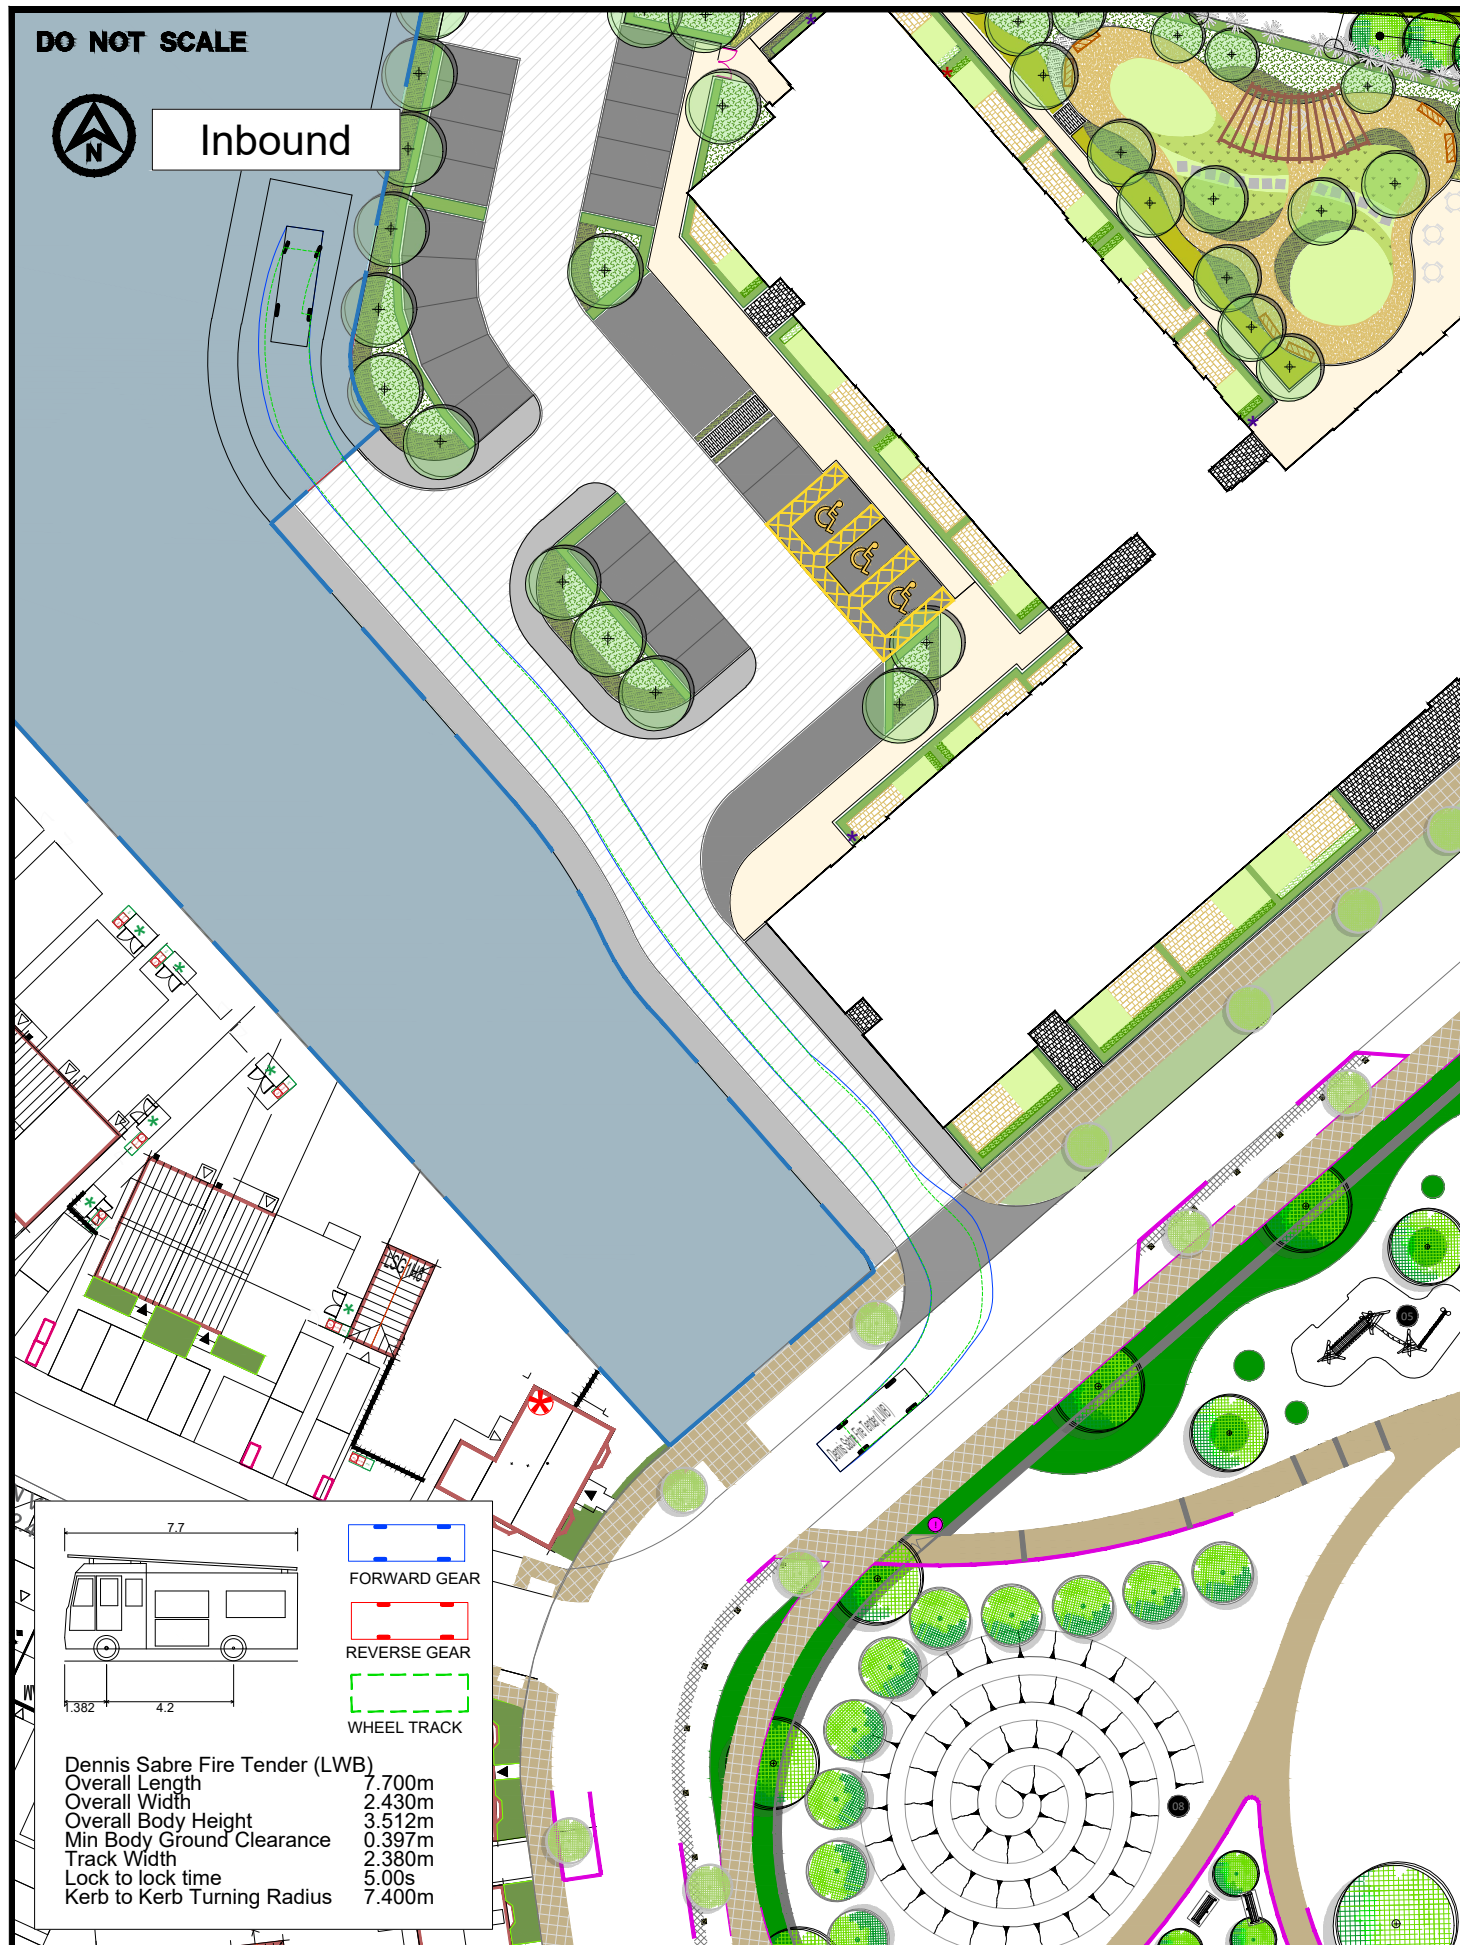

Inbound



Outbound

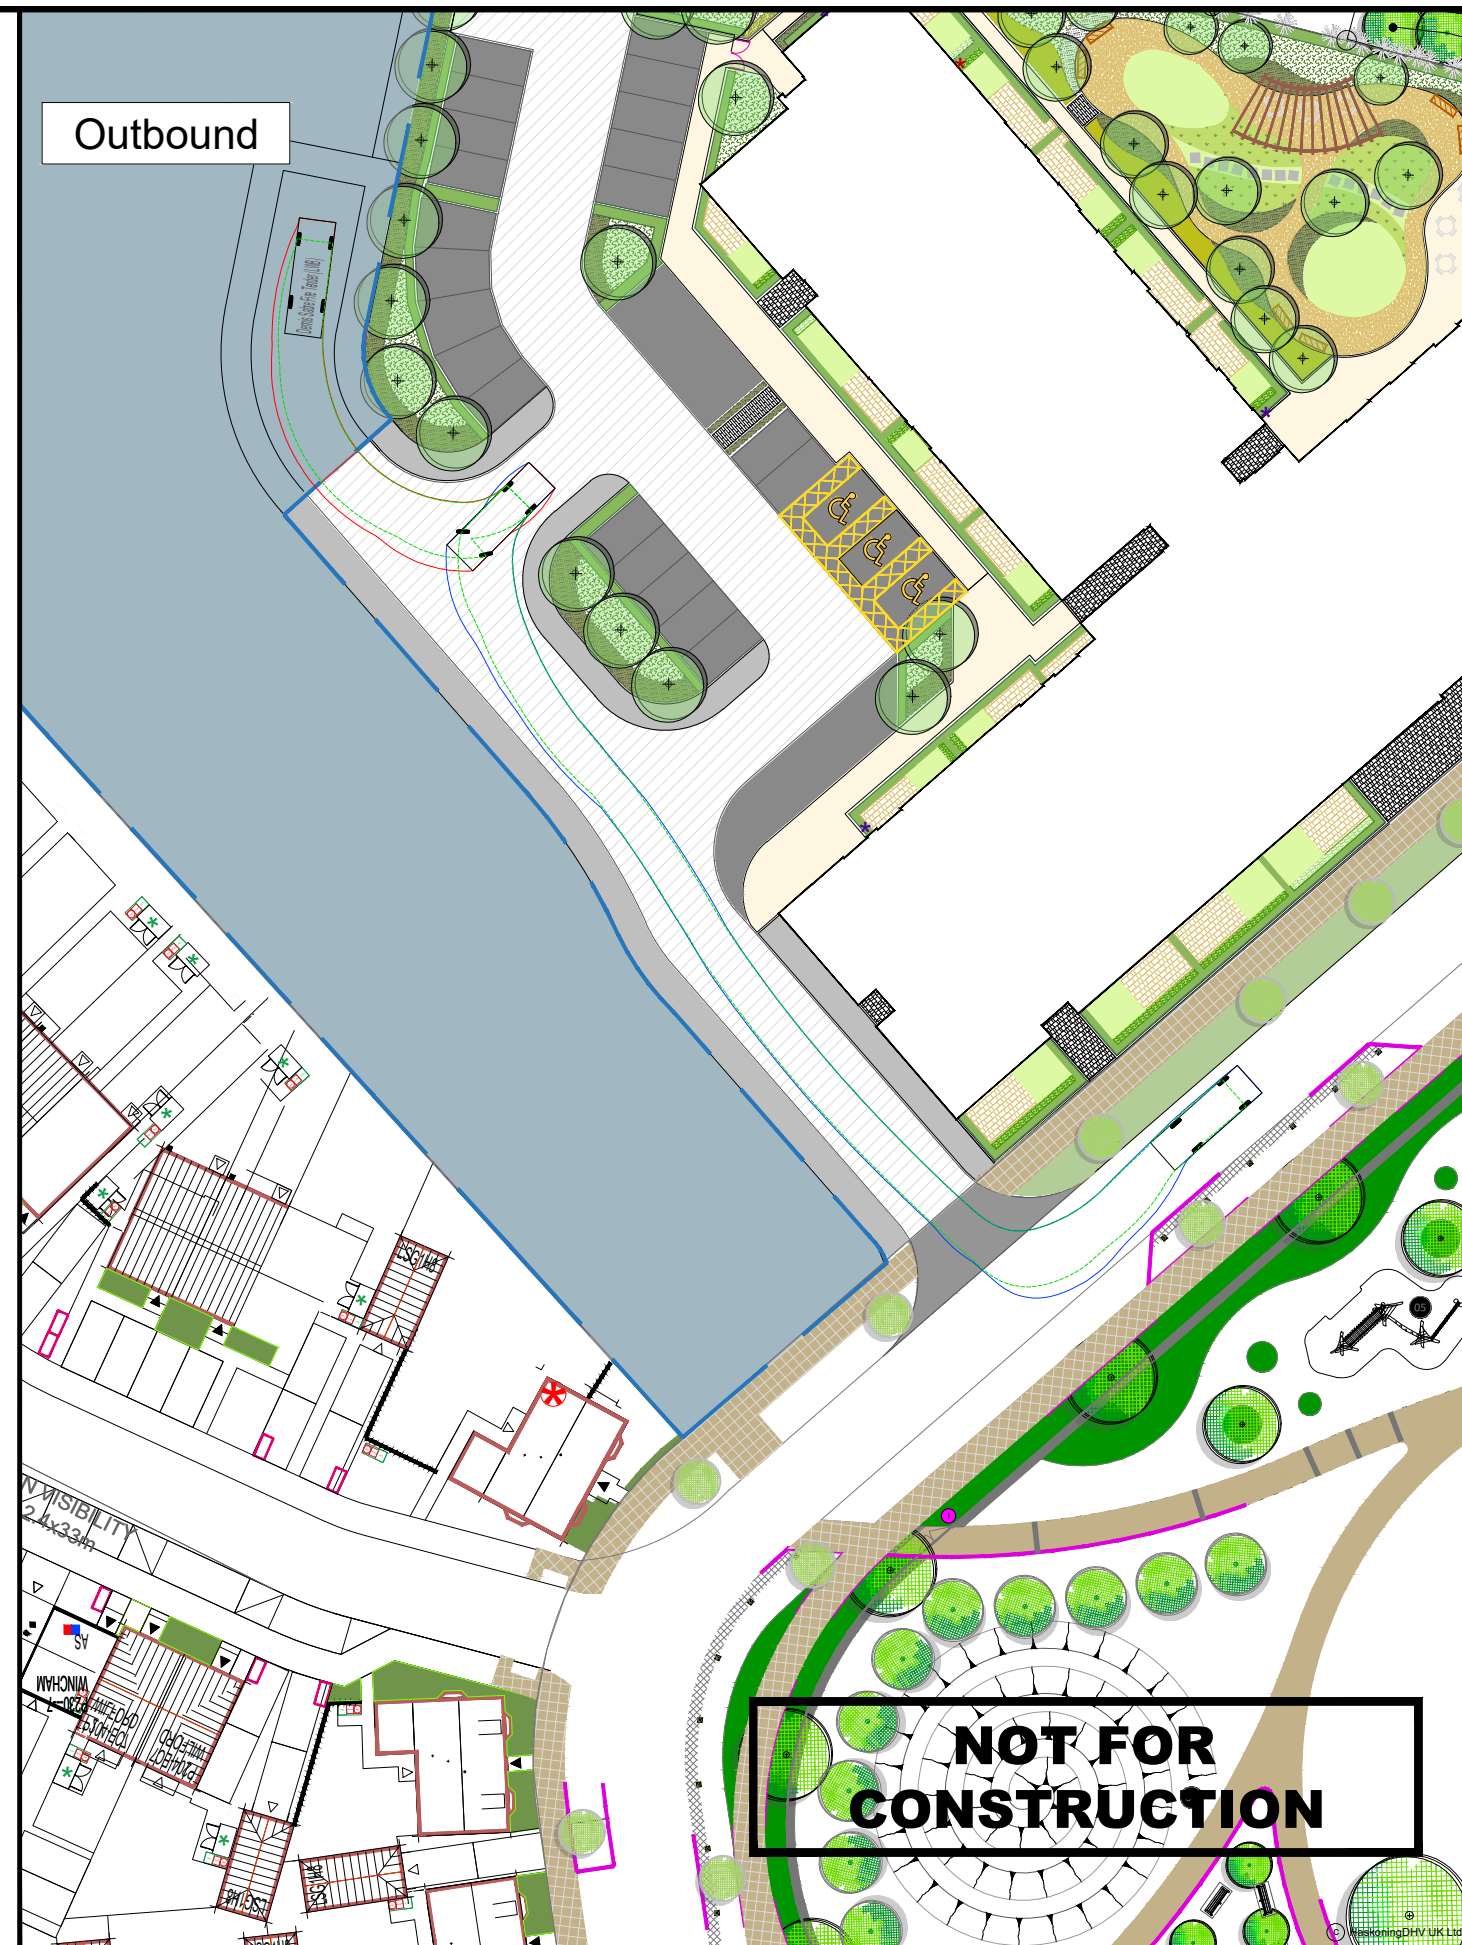

**NOT FOR  
CONSTRUCTION**

TITLE  
**VEHICLE SWEEP PATH ANALYSIS -  
FIRE TENDER**

PROJECT  
**KINGSMERE, BICESTER**

  
2 Abbey Gardens  
Great College Street, Westminster  
London, SW1P 3NL  
Tel +44(0)207 222 2115  
www.royalhaskoningdhv.com

JOB No. PC5143  
DATE 26.10.2023  
SCALE 1:500 AT A3

DRAWN SW  
REV P04  
SUIT S3

CHECKED AW  
PASSED AW  
AUTOCAD REF PC5143-0055  
DRG No PC5143-RHD-GE-SW-DR-R-0055