


DO NOT SCALE

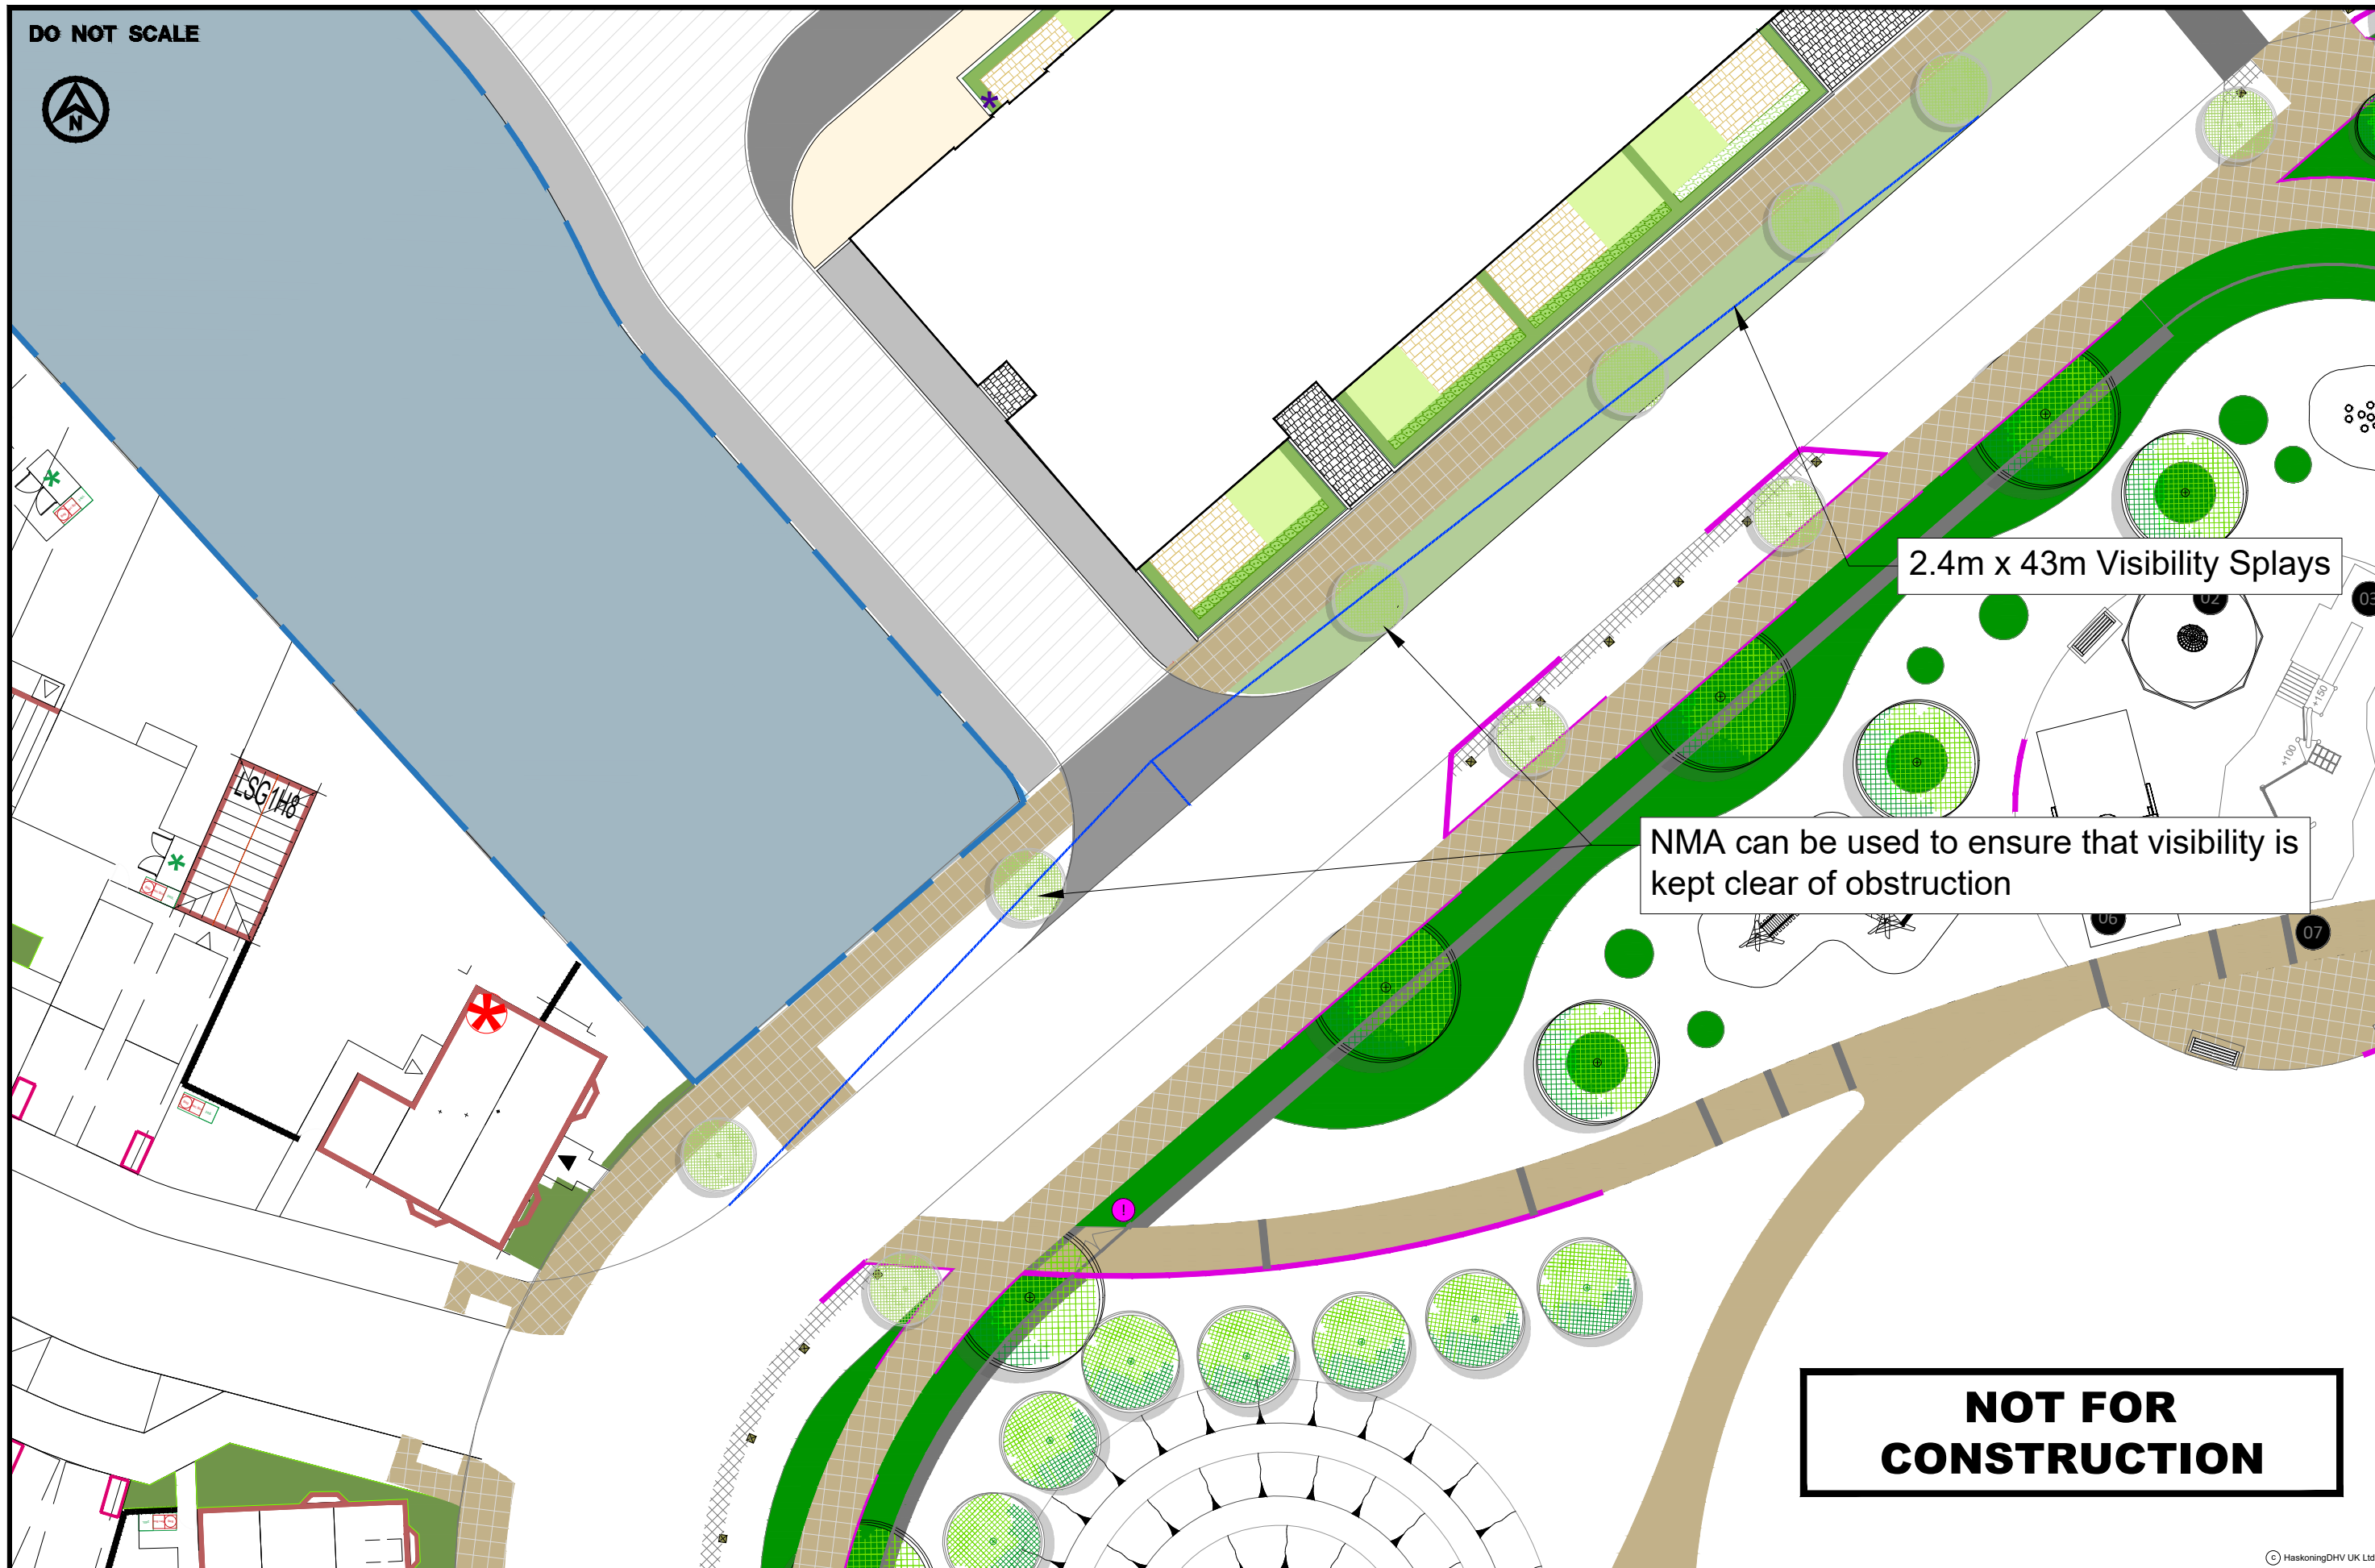

2.4m x 43m Visibility Splays

NMA can be used to ensure that visibility is kept clear of obstruction

NOT FOR CONSTRUCTION

© HaskoningDHV UK Ltd.

<p>TITLE</p> <p>2.4m x 43m Visibility Splays</p>	<p>PROJECT</p> <p>KINGSMERE, BICESTER</p>	 <p>2 Abbey Gardens, Great College Street, Westminster London, SW1P 3NL Tel +44(0)207 222 2115 www.royalhaskoningdhv.com</p>	<p>JOB No. PC5143</p> <p>DATE 26.10.2023</p> <p>SCALE 1:500 AT A3</p>	<p>DRAWN SW/JJ</p> <p>REV P04</p> <p>SUIT S3</p>	<p>CHECKED AW</p> <p>PASSED AW</p> <p>AUTOCAD REF PC5143-0056</p> <p>DRG No PC5143-RHD-GE-SW-DR-R-0056</p>
--	---	---	---	--	--