




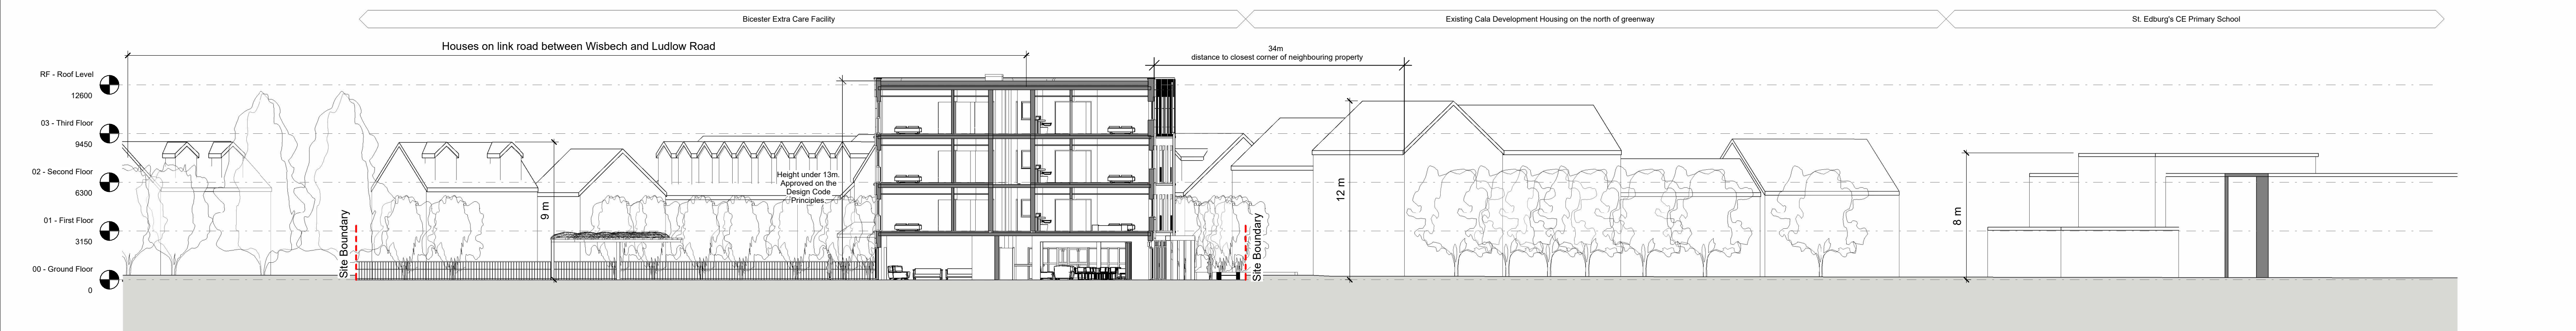

1 Site Section A
1 : 200

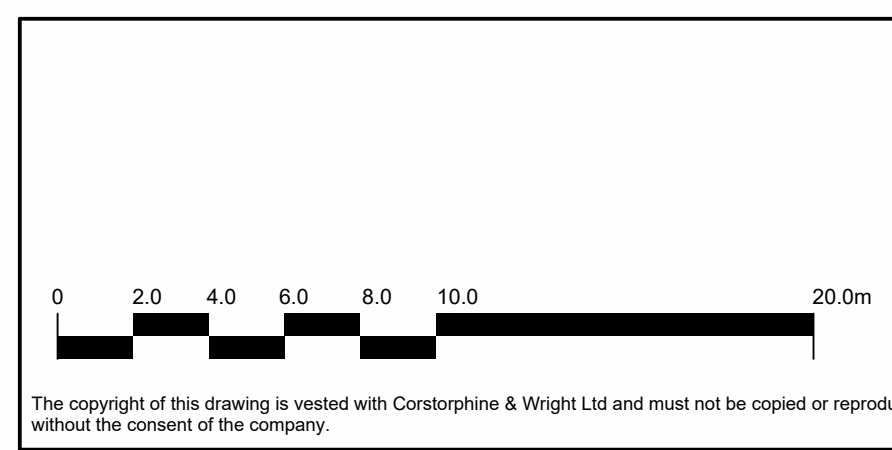

2 Site Section B
1 : 200

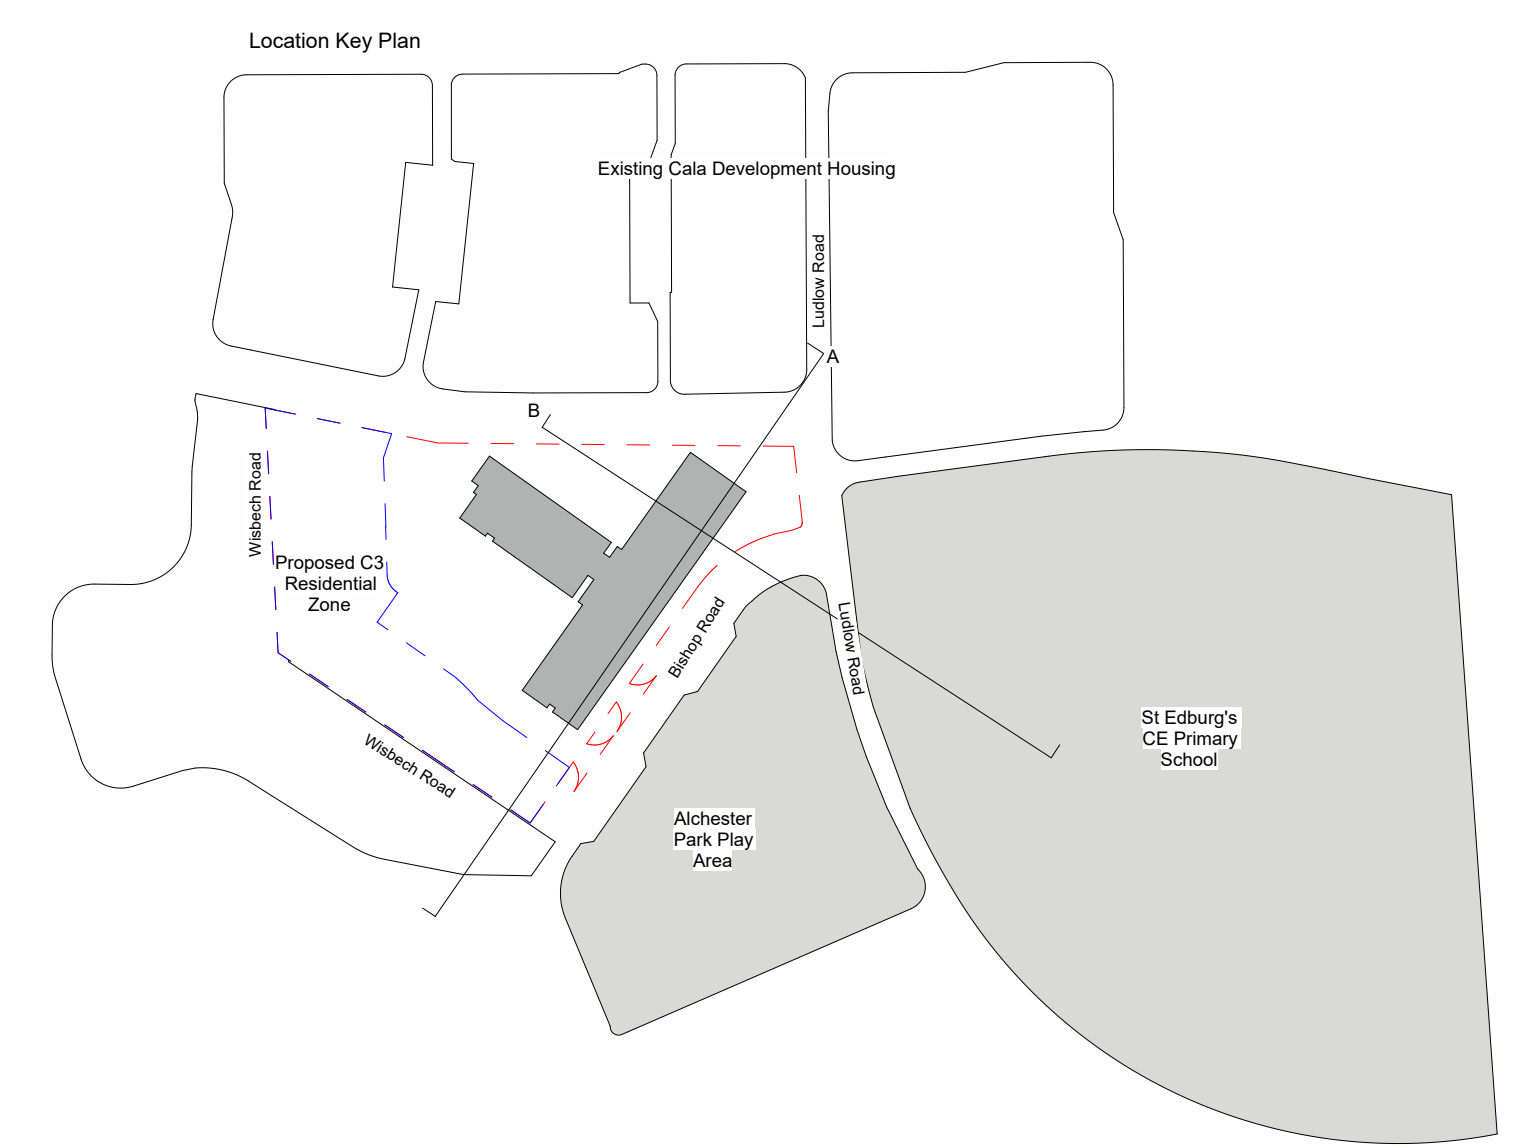

P02	Notes added for planning	11/01/2024	YL	ME
P01	First Issue	08/01/2024	YL	ME
Rev.	Description	Date	Drw.	CHK.

Client: Preferred Homes LTD

Project: Extracare, Kingsmere, Bicester

Drawing Title: Site Sections

Drawing Status: PLANNING

Corstorphine & Wright
Newcastle Studio
Suite 3, 60 Grey Street, Newcastle Upon Tyne, NE1 6AF
0191 516 3437
corstorphine-wright.com

Drawing No.	21413- CWA- B1- XX- DR- A-2030	Revision	P02
Drawn	Checked	Paper Size	Scale
YL	ME	A1	As indicated
Date	01/05/24		