





1 General Arrangement Section C-C
1 : 100

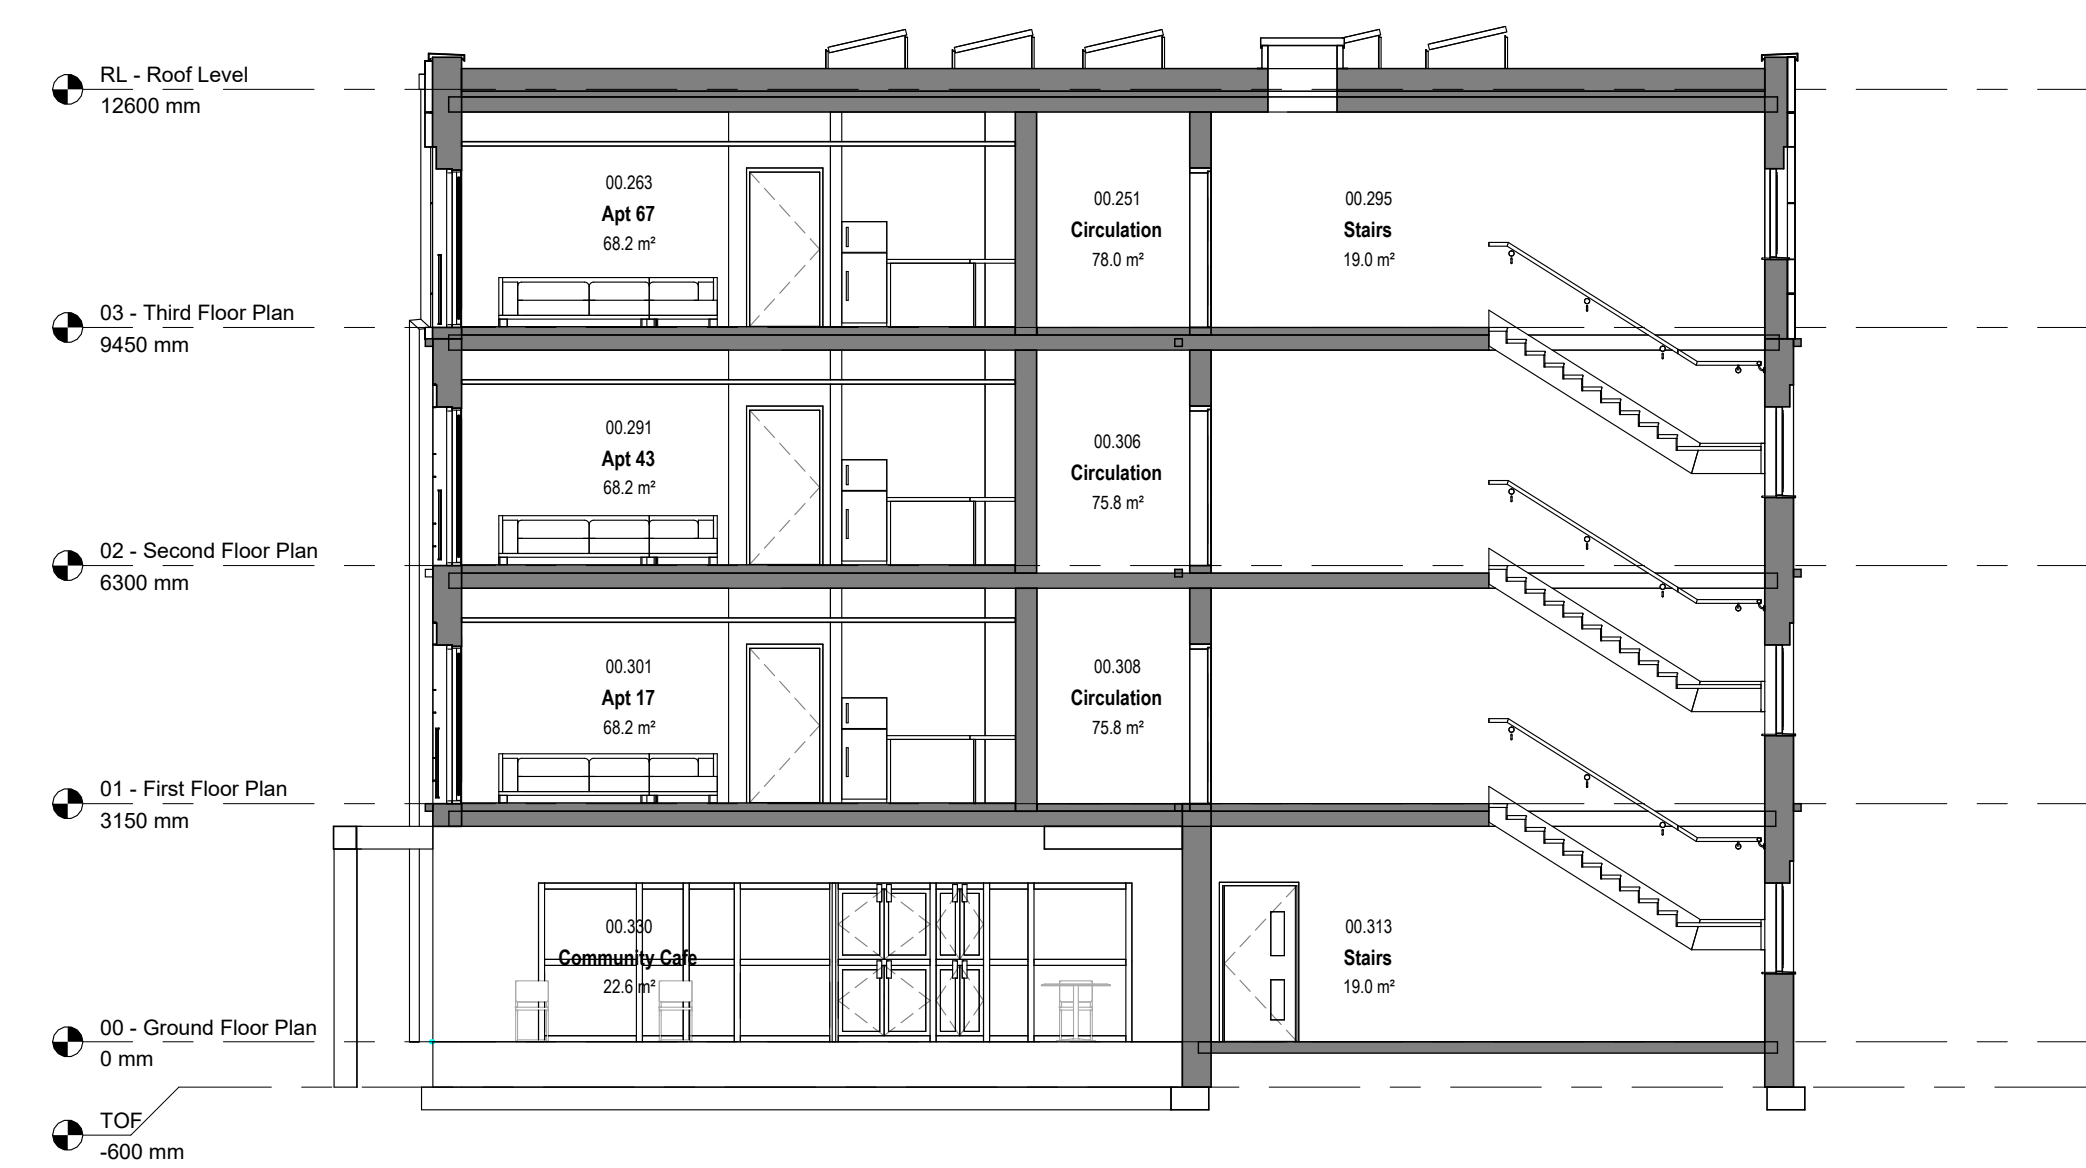

2 General Arrangement Section D-D
1 : 100

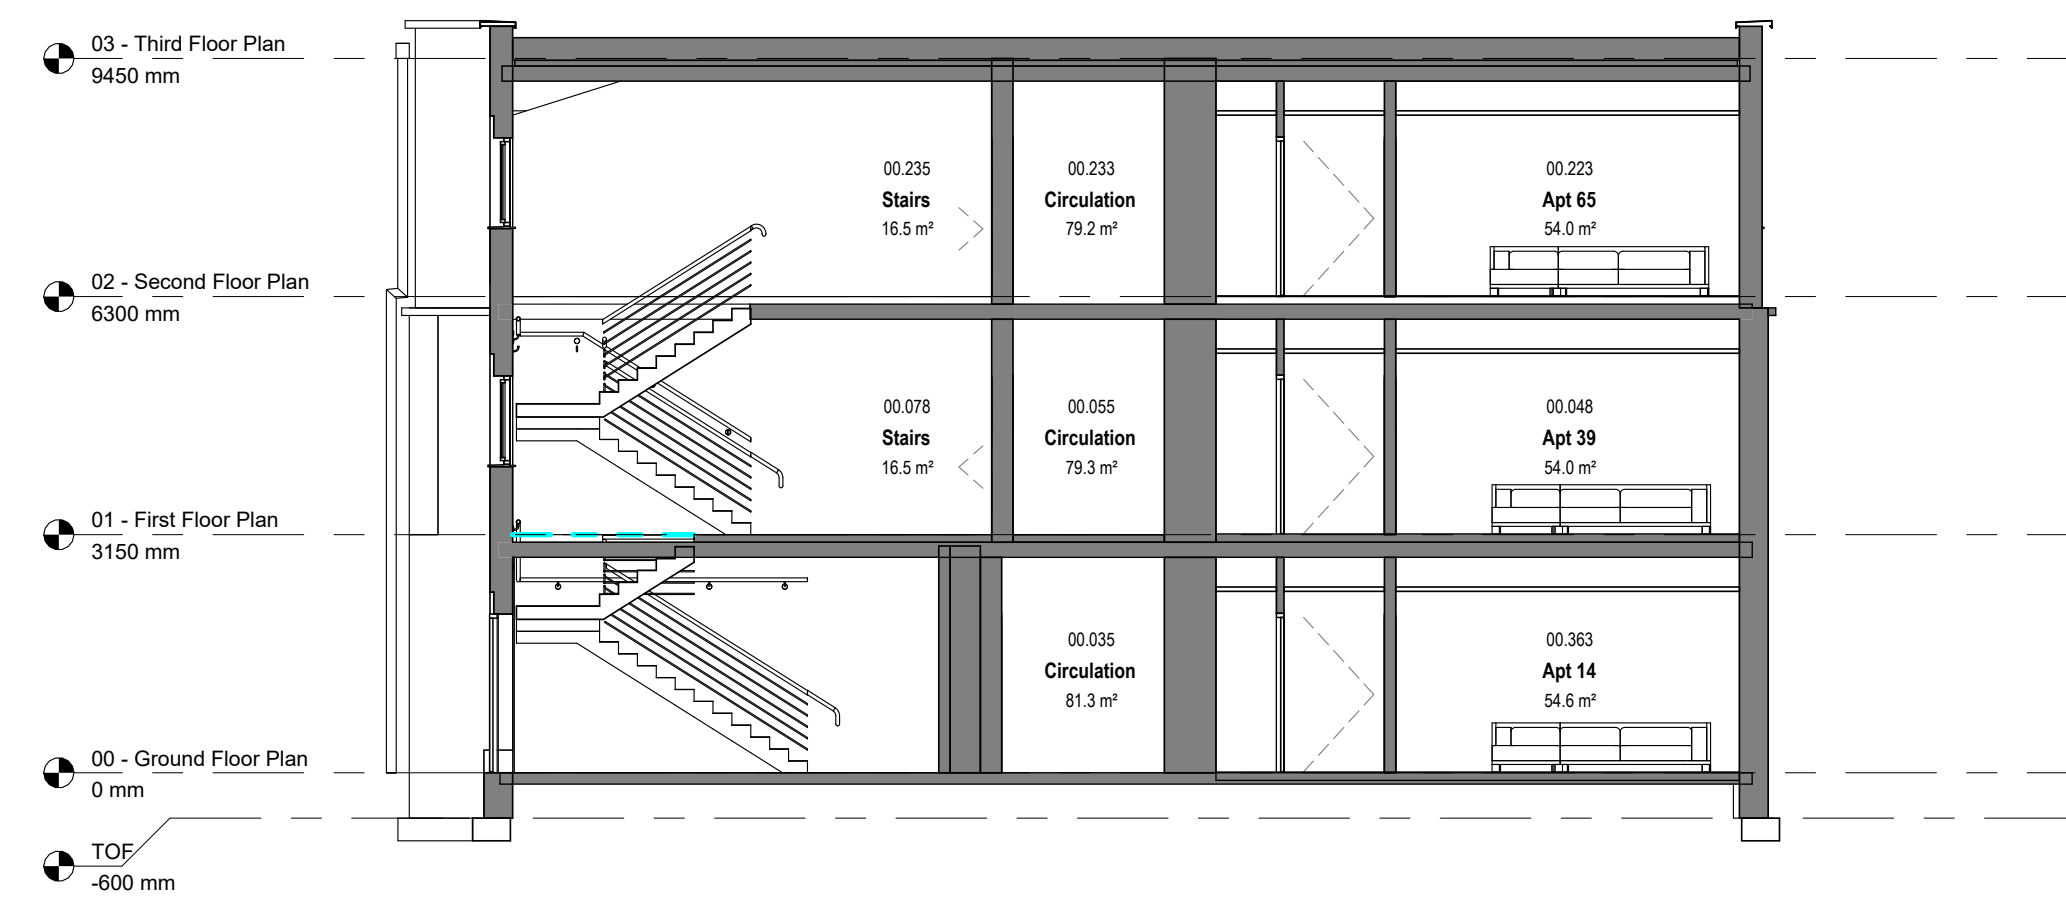

3 General Arrangement Section E-E
1 : 100

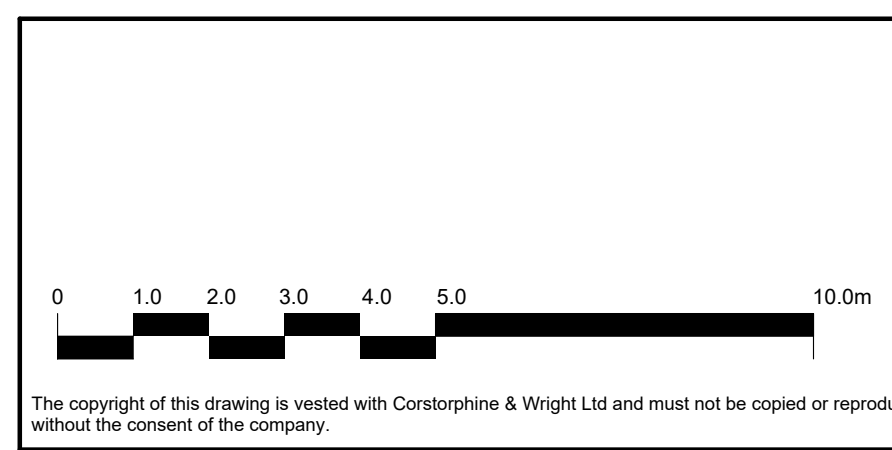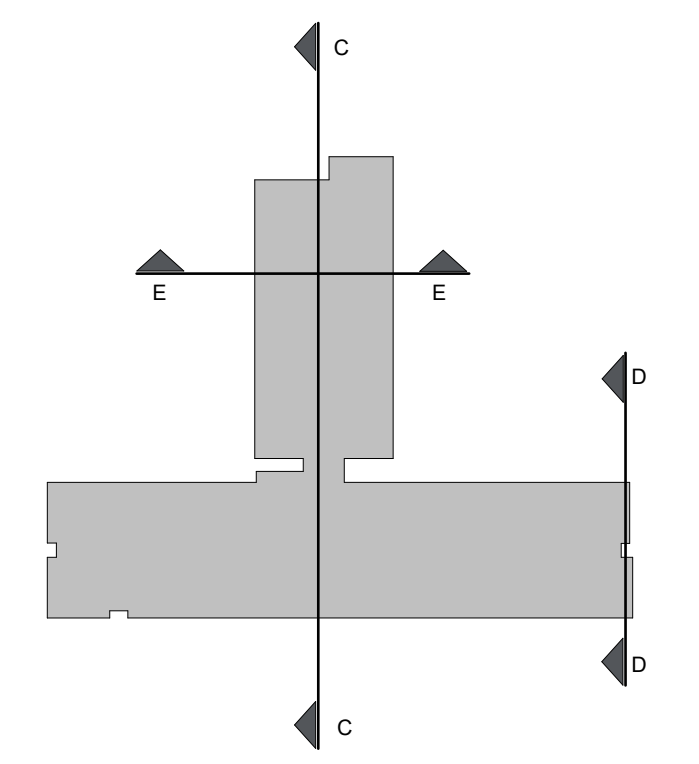

The copyright of this drawing is vested with Corstorphine & Wright Ltd and must not be copied or reproduced without the consent of the company.
 21/12/2023 WP ME
 Rev. Description Date Draw. Chk.

Client: PREFERRED HOMES		Corstorphine & Wright	
Project: Extra Care Development, Kingsmere, Bicester			
Drawing Title: General Arrangement - Sections (Sheet 2)		Newcastle Studio Suite 3, 60 Grey Street, Newcastle Upon Tyne, NE1 6AF 0191 816 3437 corstorphine-wright.com	
Drawing Status: WIP		Drawing No. 21413-CW-BC-A-2121	Revision P-01
Drawn YL	Checked JS	Paper Size A1	Scale As indicated
		Date 11/23/20	