




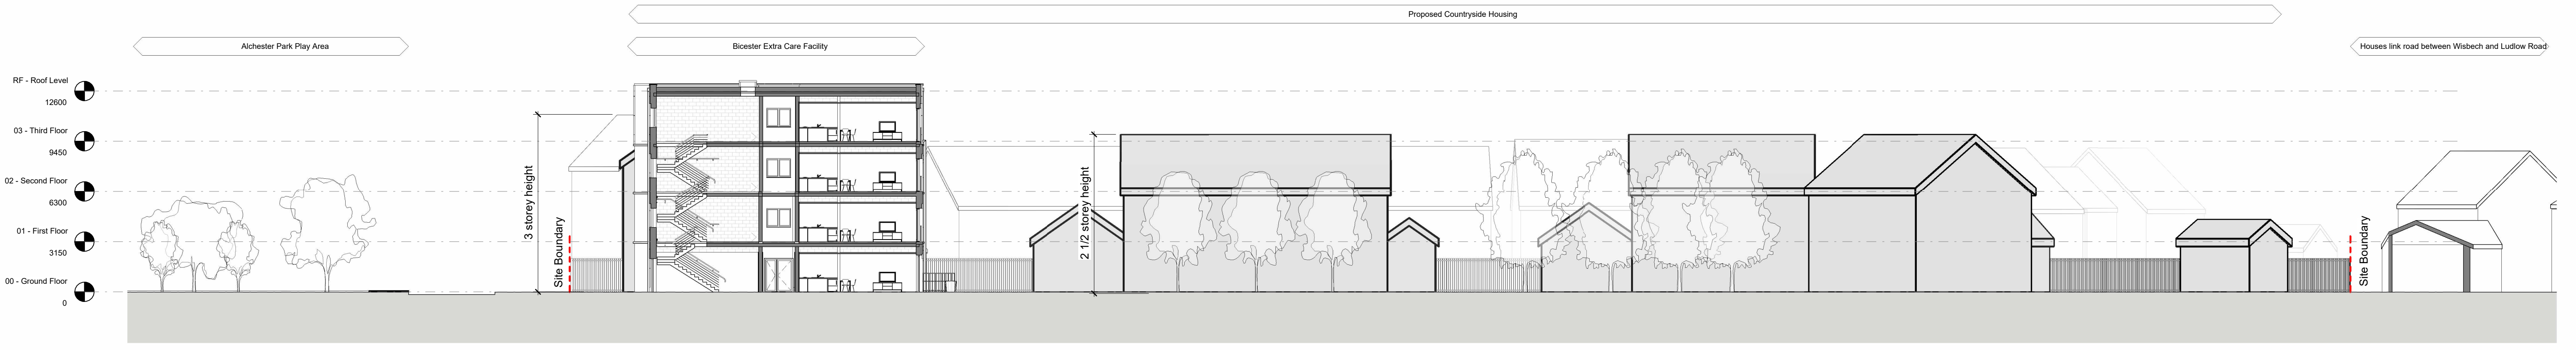

1 Site Section C
1:200

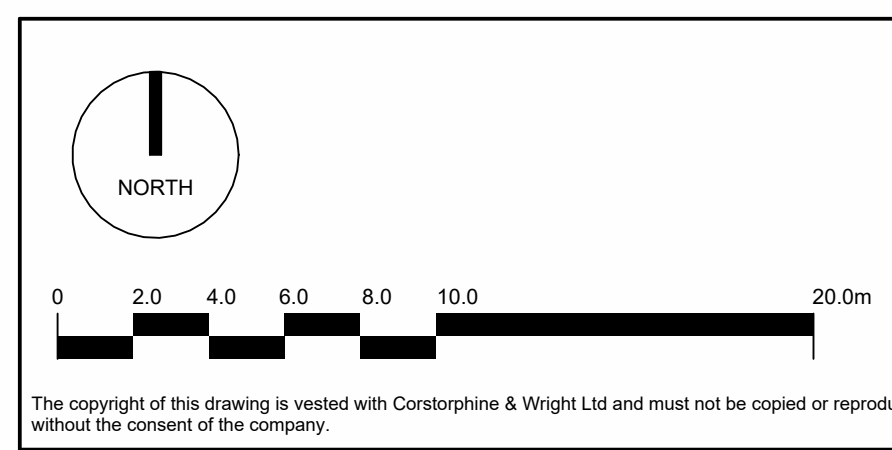

2 Site Section D
1:200

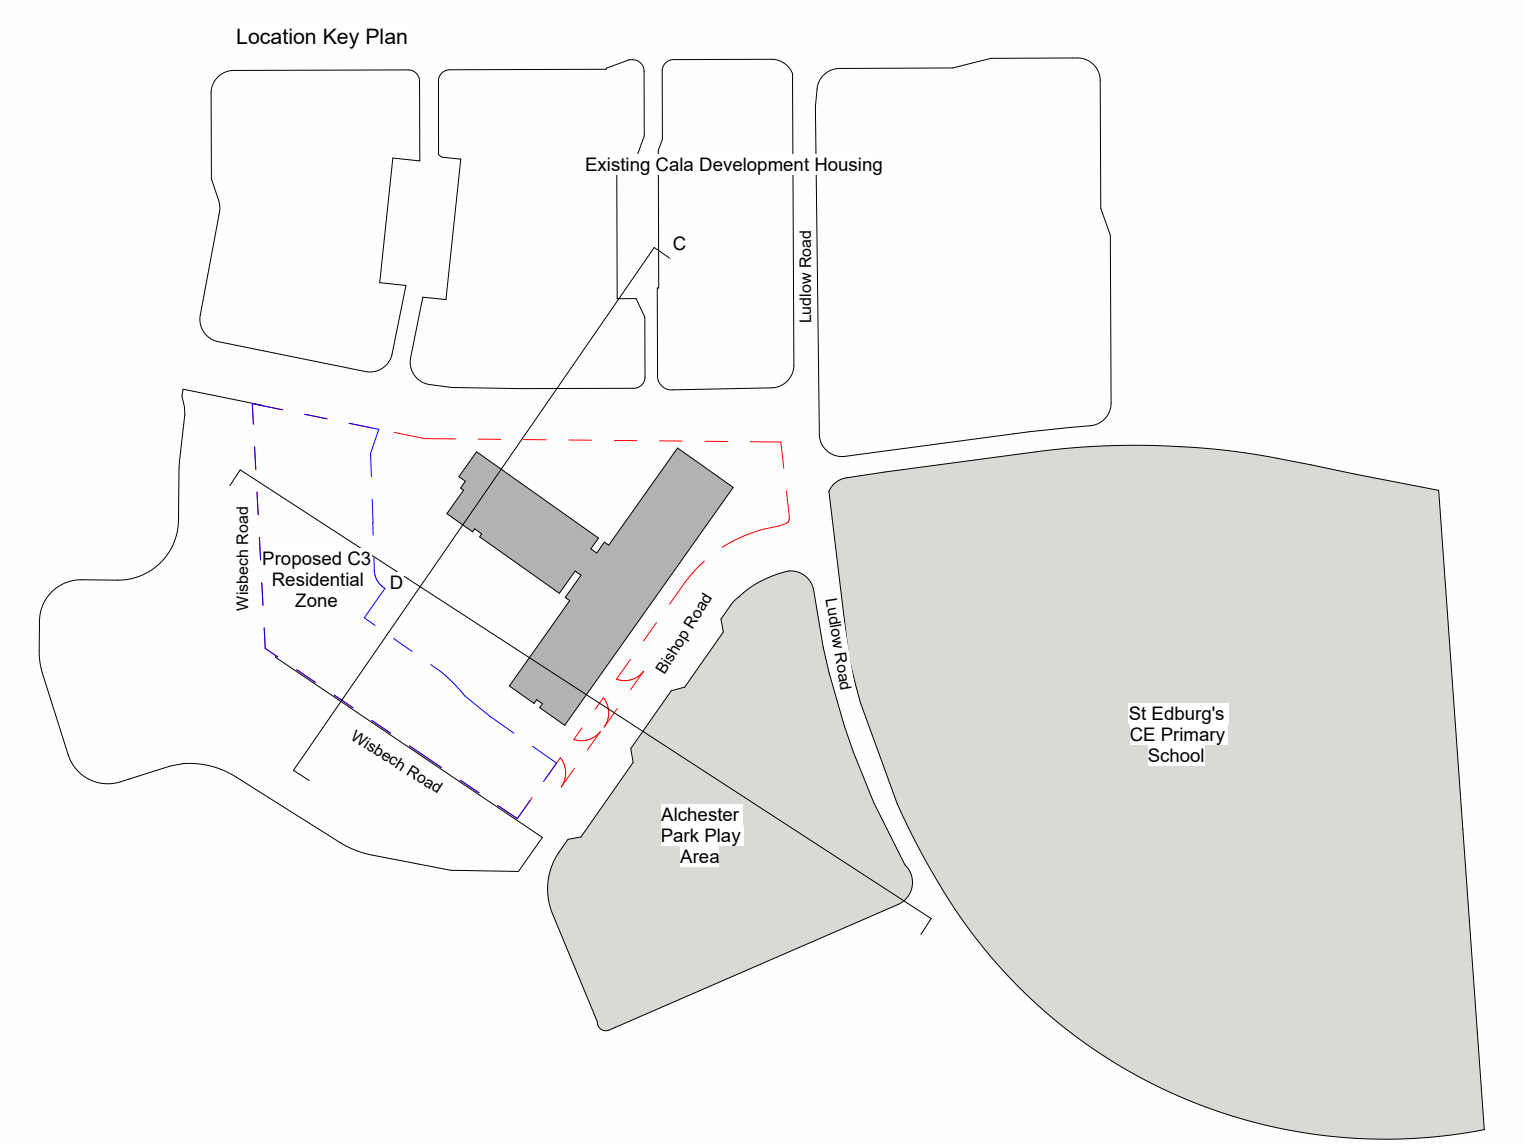

The copyright of this drawing is vested with Corstorphine & Wright Ltd and must not be copied or reproduced without the consent of the company.

Client:	Preferred Homes LTD
Project:	Extracare, Kingsmere, Bicester
Drawing Title:	Site Sections (Sheet 3)
Drawing Status:	PLANNING
Date:	13/02/2024
Drawn:	YL
Checked:	ME
Paper Size:	A1
Scale:	As indicated
Date:	02/13/24
Revision:	P01

Corstorphine & Wright
 Newcastle Studio
 Suite 3, 60 Grey Street, Newcastle Upon Tyne, NE1 6AF
 0191 516 3437
corstorphine-wright.com

Drawing No.	21413- CWA- B1- XX- DR- A-2032	Revision	P01
Drawn	YL	Checked	ME
Paper Size	A1	Scale	As indicated
Date	02/13/24		